

Proposed Rear Open Space 57sqm


New Vehicular Entrance

Proposed Pedestrian Access

Existing Vehicular Entrance

Coolamber Park

Existing Rear Open Space 123sqm

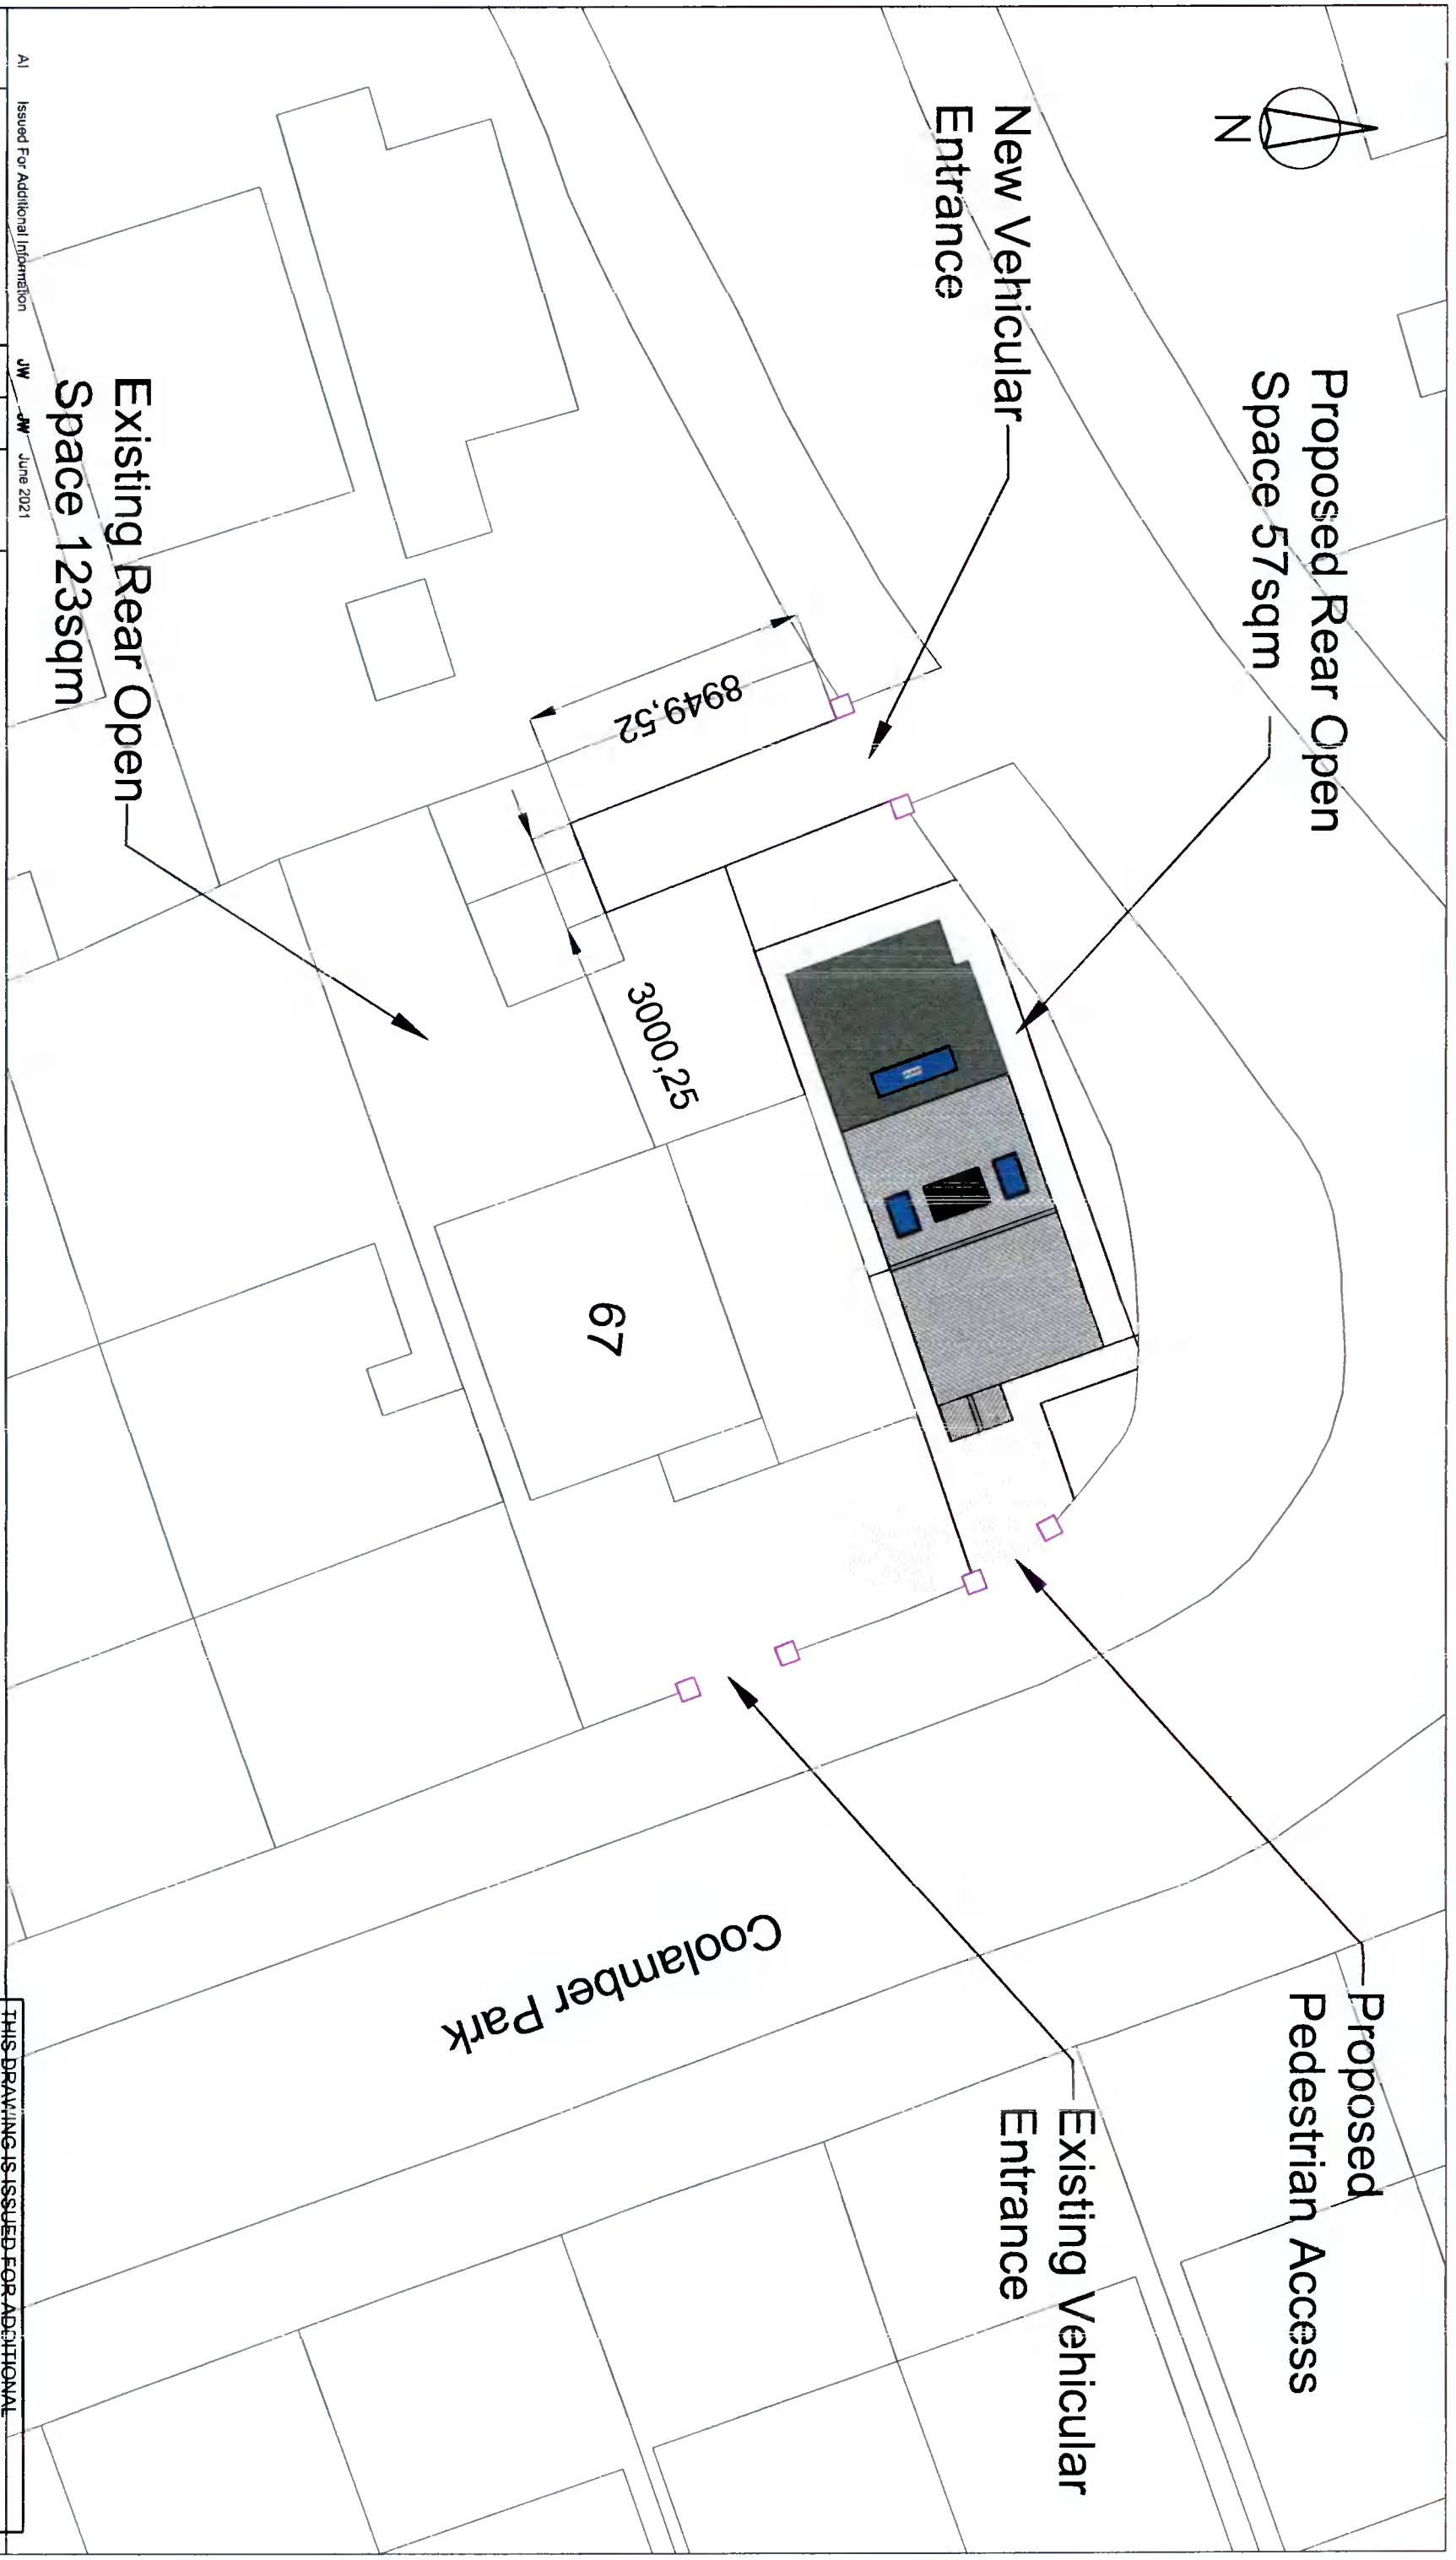

AI Issued For Additional Information JW JW June 2021

REV:	F.L.1	Issued For Planning	JW	JW	Mar 2021
REV:	REVISION TITLE:		DRN:	CHD:	DATE:

APPLICANT: Deborah Soave

Jason Walsh
 Architectural & Engineering
 12 ARD MOR CRESCENT
 TALLAGHT
 DUBLIN 24
 PHONE: 085 8070 432
 EMAIL: G.JL.SERVICES@GMAIL.COM

JOB TITLE:
 Proposed Two Storey Detached House At,
 67 Coolamber Park,
 Knocklyon,
 Dublin 16.

DRAWING TITLE: Vehicular Entrance Plan

SCALE:	INITIALS:	DATE:
1:200	JW	04.01.21
JOB No.:	DRAWING No.:	REV:
DS-21	DS-21-16	AI

ALL BUILDING WORK TO BE CARRIED OUT IN ACCORDANCE WITH ENGINEERS DETAILS & CURRENT BUILDING REGULATIONS

CONTRACTORS MUST VERIFY ALL DIMENSIONS ON SITE BEFORE COMMENCING ANY WORK. NO WORKING DIMENSIONS TO BE SCALED. DIMENSIONS TO BLOCKWORK ONLY. THIS DRAWING AND DESIGN IS COPYRIGHT AND IS THE PROPERTY OF JASON WALSH.

THIS DRAWING IS ISSUED FOR ADDITIONAL INFORMATION