

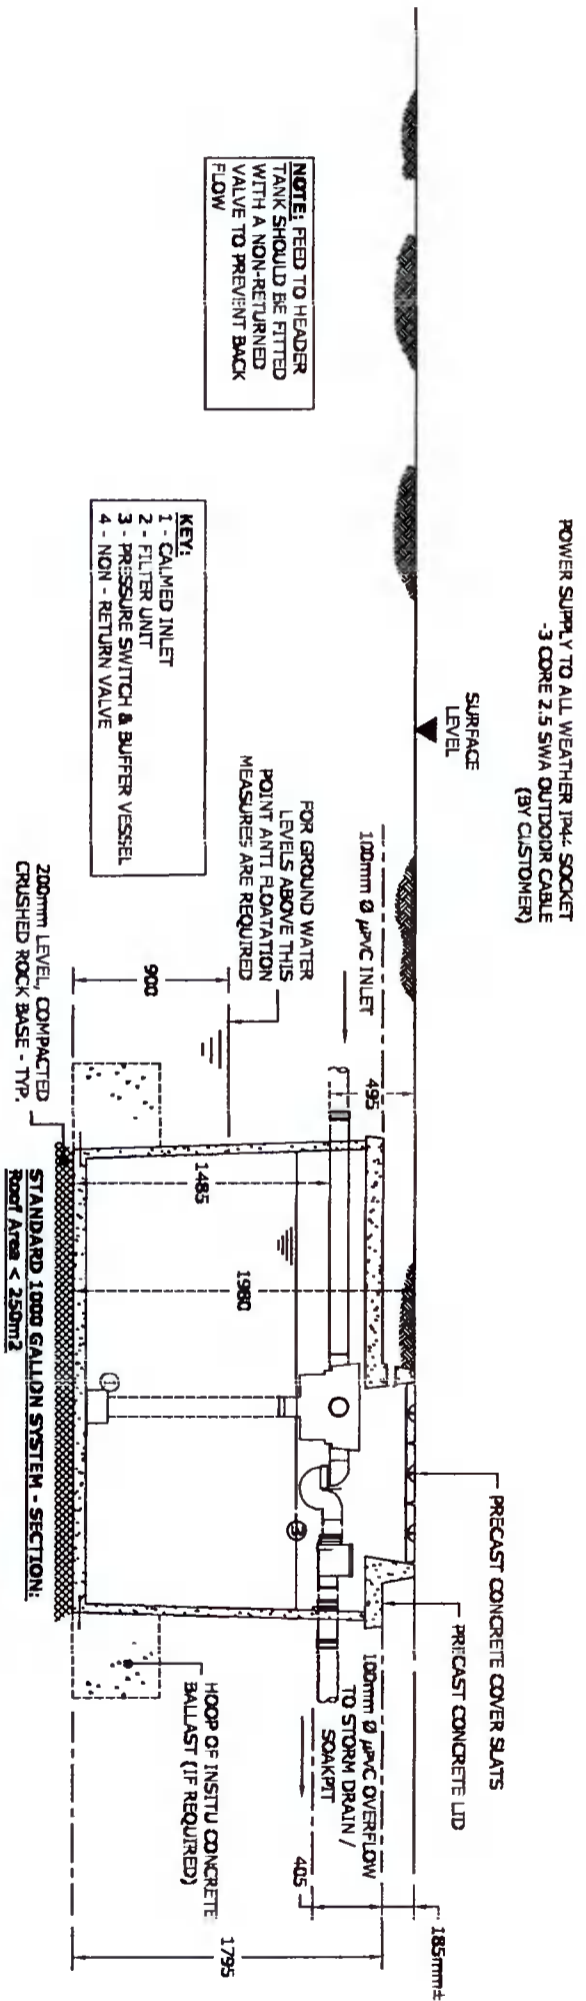
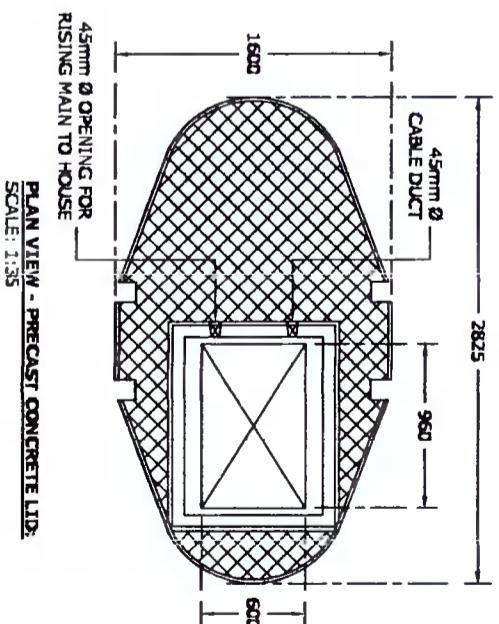


DRAWING TITLE:
**GENERAL LAYOUT - STANDARD 1000 GALLON
 RAINWATER HARVESTING SYSTEM**

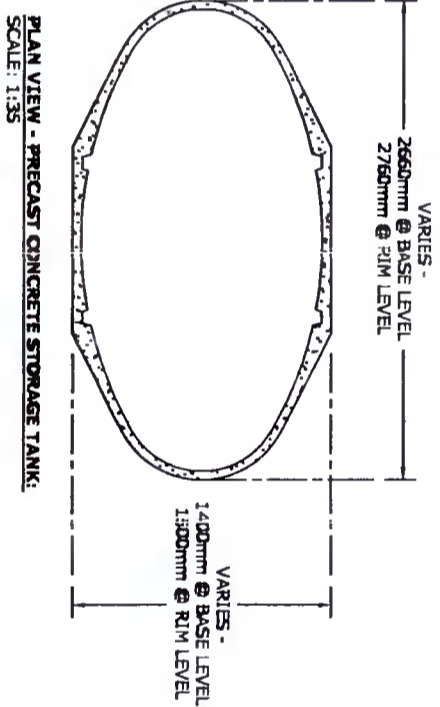

JUNIT WEIGHTS:
 TANK: 2.5T
 LD: 1.0T
 SLAT: 34 KG

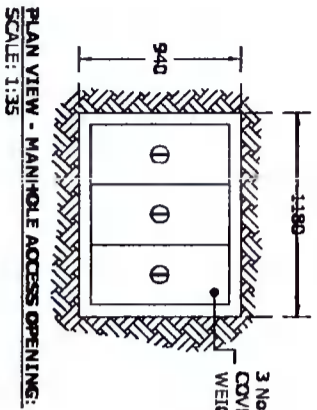

THIS DRAWING IS ISSUED FOR ADDITIONAL INFORMATION

ALL BUILDING WORK TO BE CARRIED OUT IN ACCORDANCE WITH ENGINEERS DETAILS & CURRENT BUILDING REGULATIONS

CONTRACTORS MUST VERIFY ALL DIMENSIONS ON SITE BEFORE COMMENCING ANY WORK. NO WORKING DIMENSIONS TO BE SCALED. DIMENSIONS TO BLOCKWORK ONLY. THIS DRAWING AND DESIGN IS COPYRIGHT AND IS THE PROPERTY OF JASON WALSH.

AI	Issued For Additional Information	JW	JW	June 2021
REV:	REVISION TITLE	DRN:	CHD:	DATE:

Deborah Soave

Jason Walsh
 Architectural & Engineering
 12 ARD MOR CRESCENT
 TALLAGHT
 DUBLIN 24
 PHONE: 085 8070 432
 EMAIL: GJL.SERVICES@GMAIL.COM

JOB TITLE:

Proposed Two Storey Detached House At,
 67 Coolamber Park,
 Knocklyon,
 Dublin 16.

DRAWING TITLE:
Rainwater Harvesting System Details

SCALE:	INITIALS:	DATE:
N.T.S.	JW	11.06.21
JOB No:	DRAWING No:	REV:
DS-21	DS-21-19	AI