

Existing Vegetation to be Retained or Replanted Along Side Boundary As Shown


Proposed New Hedgerow & Grass Area

Permeable Paving to Ciria R156

New Patio Area

Hardstanding Area

Coolamber Park

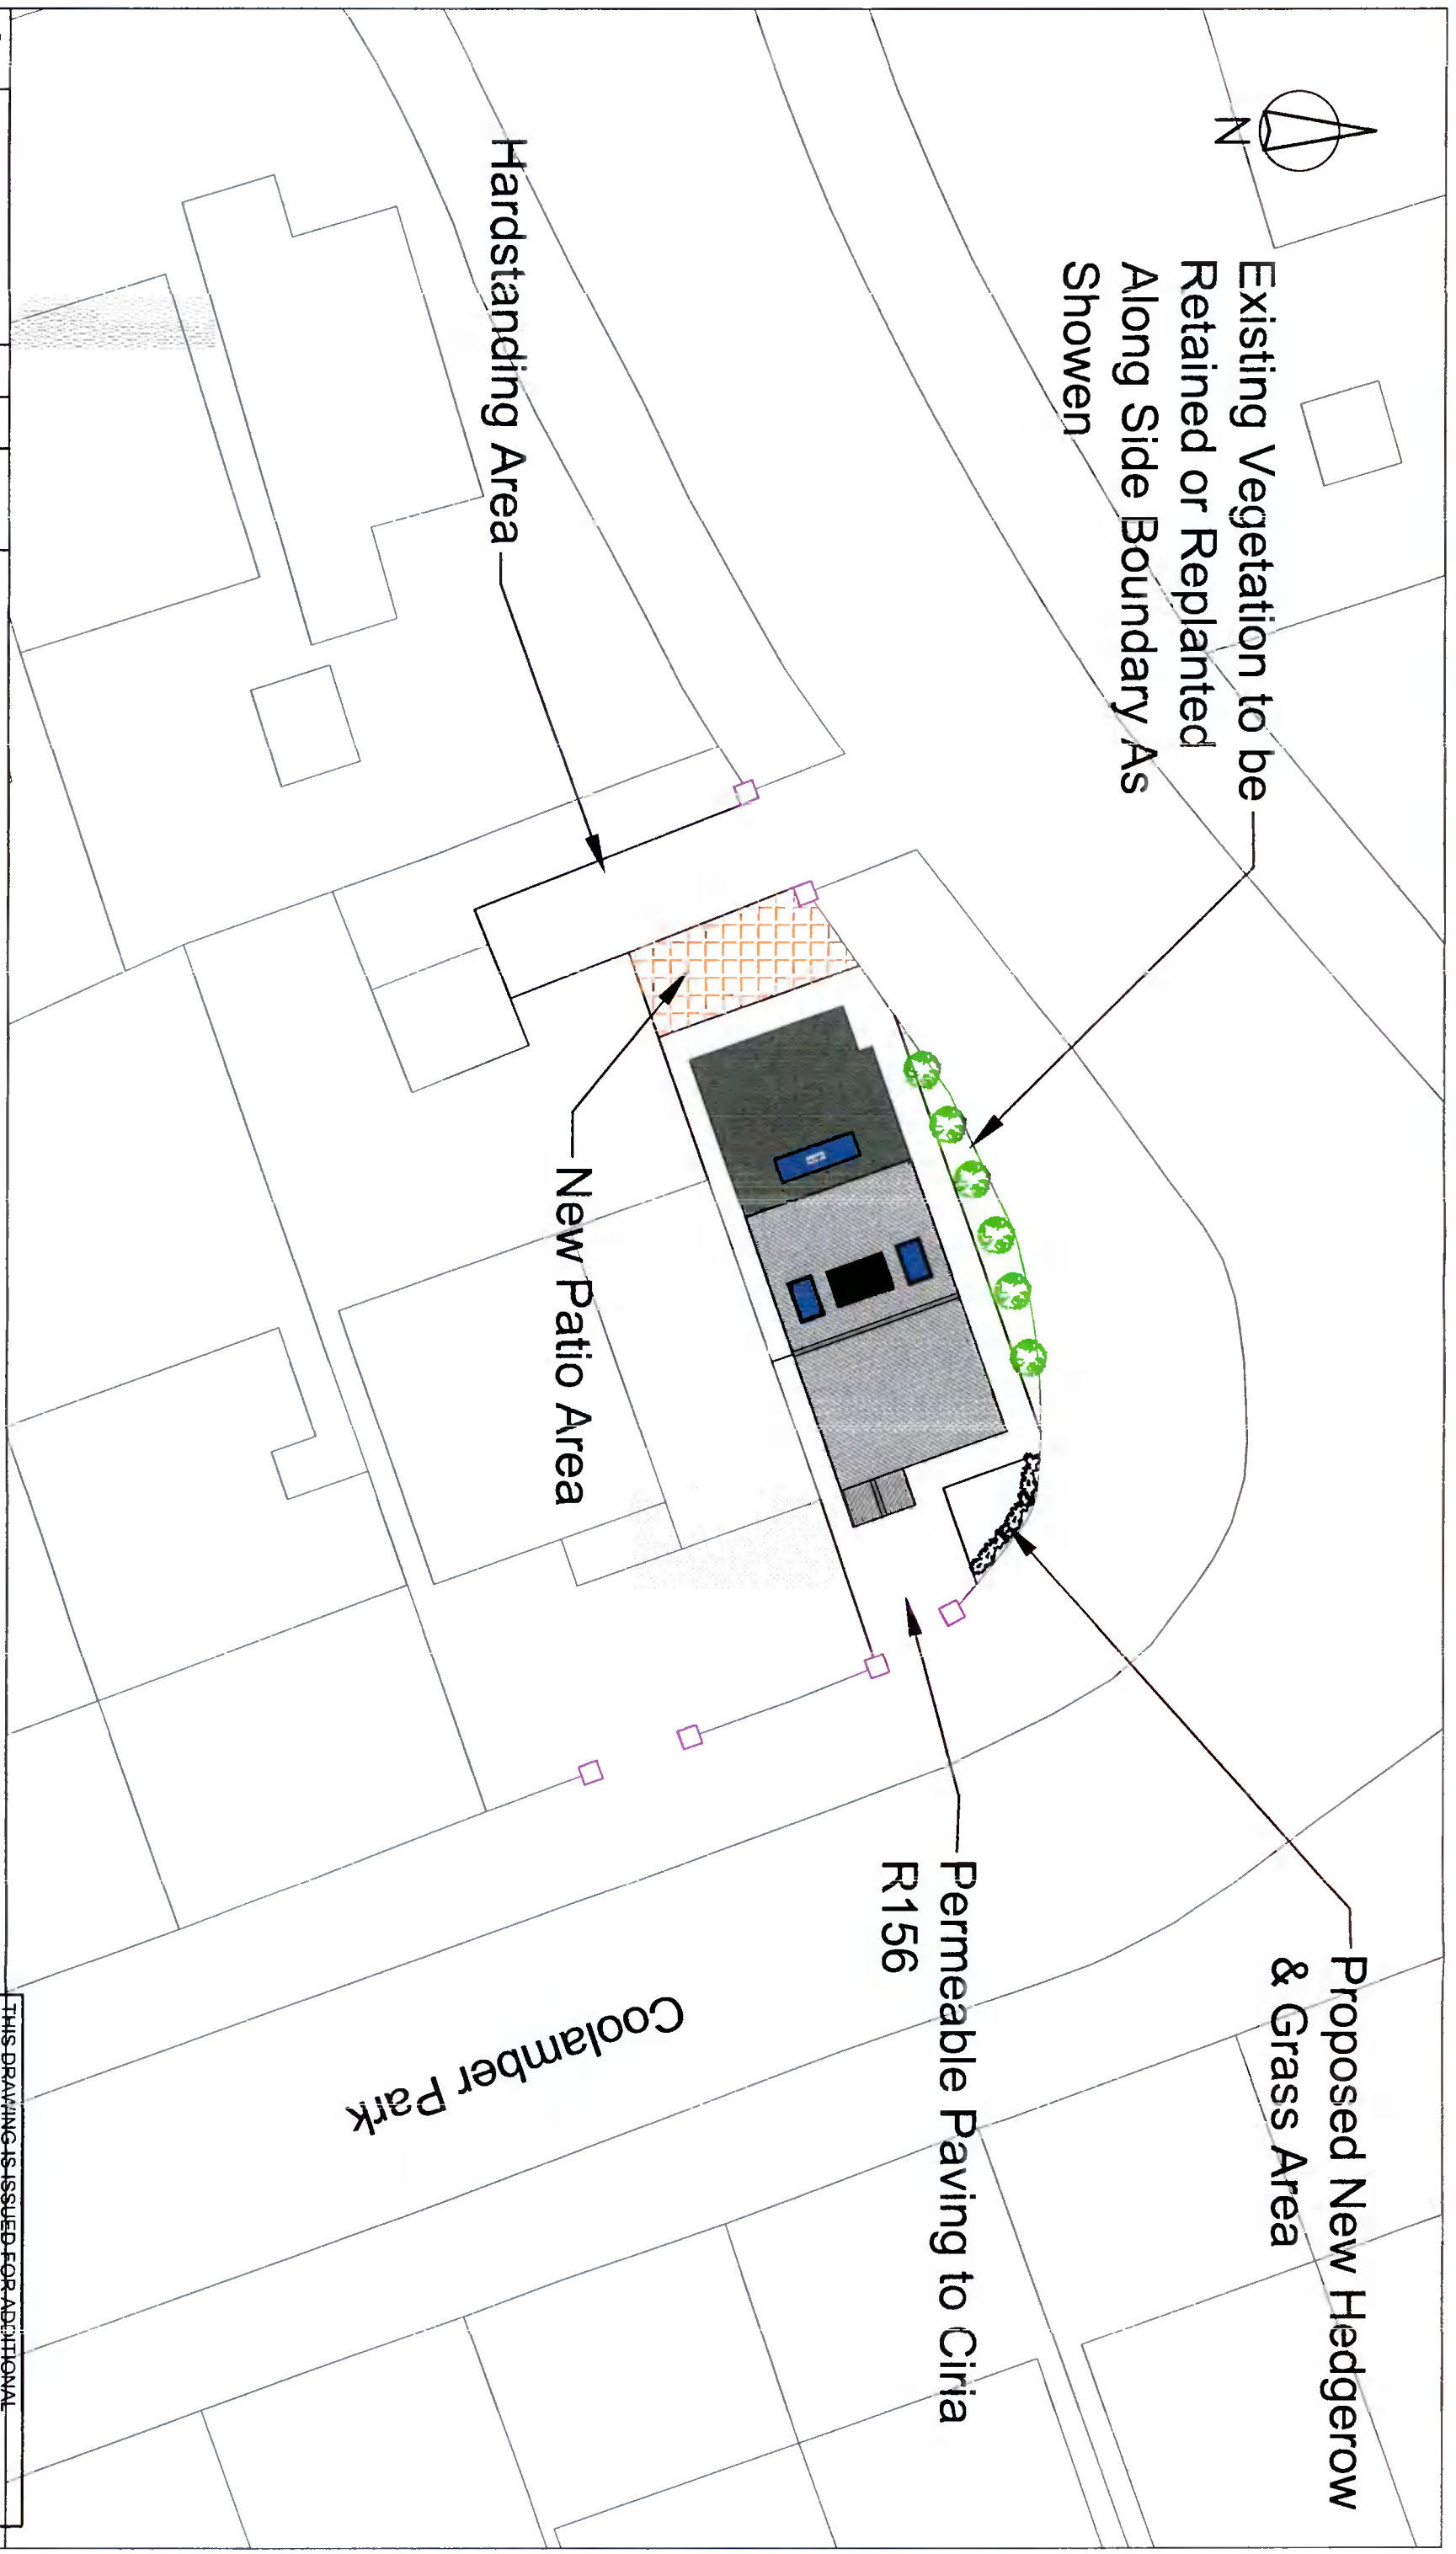

THIS DRAWING IS ISSUED FOR ADDITIONAL INFORMATION

ALL BUILDING WORK TO BE CARRIED OUT IN ACCORDANCE WITH ENGINEERS DETAILS & CURRENT BUILDING REGULATIONS

CONTRACTORS MUST VERIFY ALL DIMENSIONS ON SITE BEFORE COMMENCING ANY WORK. NO WORKING DIMENSIONS TO BE SCALED. DIMENSIONS TO BLOCKWORK ONLY. THIS DRAWING AND DESIGN IS COPYRIGHT AND IS THE PROPERTY OF JASON WALSH.

| | | | | |
|------|-----------------------------------|------|------|-----------|
| AI | Issued For Additional Information | JW | JW | June 2021 |
| REV: | REVISION TITLE: | DRN: | CHD: | DATE: |

APPLICANT:
Deborah Soave

Jason Walsh
Architectural & Engineering
12 ARD MOR CRESCENT
TALLAGHT
DUBLIN 24
PHONE: 065 8070 432
EMAIL: GJL.SERVICES@GMAIL.COM

JOB TITLE:
Proposed Two Storey Detached House At,
67 Coolamber Park,
Knocklyon,
Dublin 16.

DRAWING TITLE:
Landscaping Plan

| | | |
|----------|--------------|----------|
| SCALE: | INITIALS: | DATE: |
| 1:200 | JW | 04.01.21 |
| JOB No.: | DRAWING No.: | REV: |
| DS-21 | DS-21-20 | AI |