


1 PROPOSED: NORTH (SIDE) ELEVATION
PP05

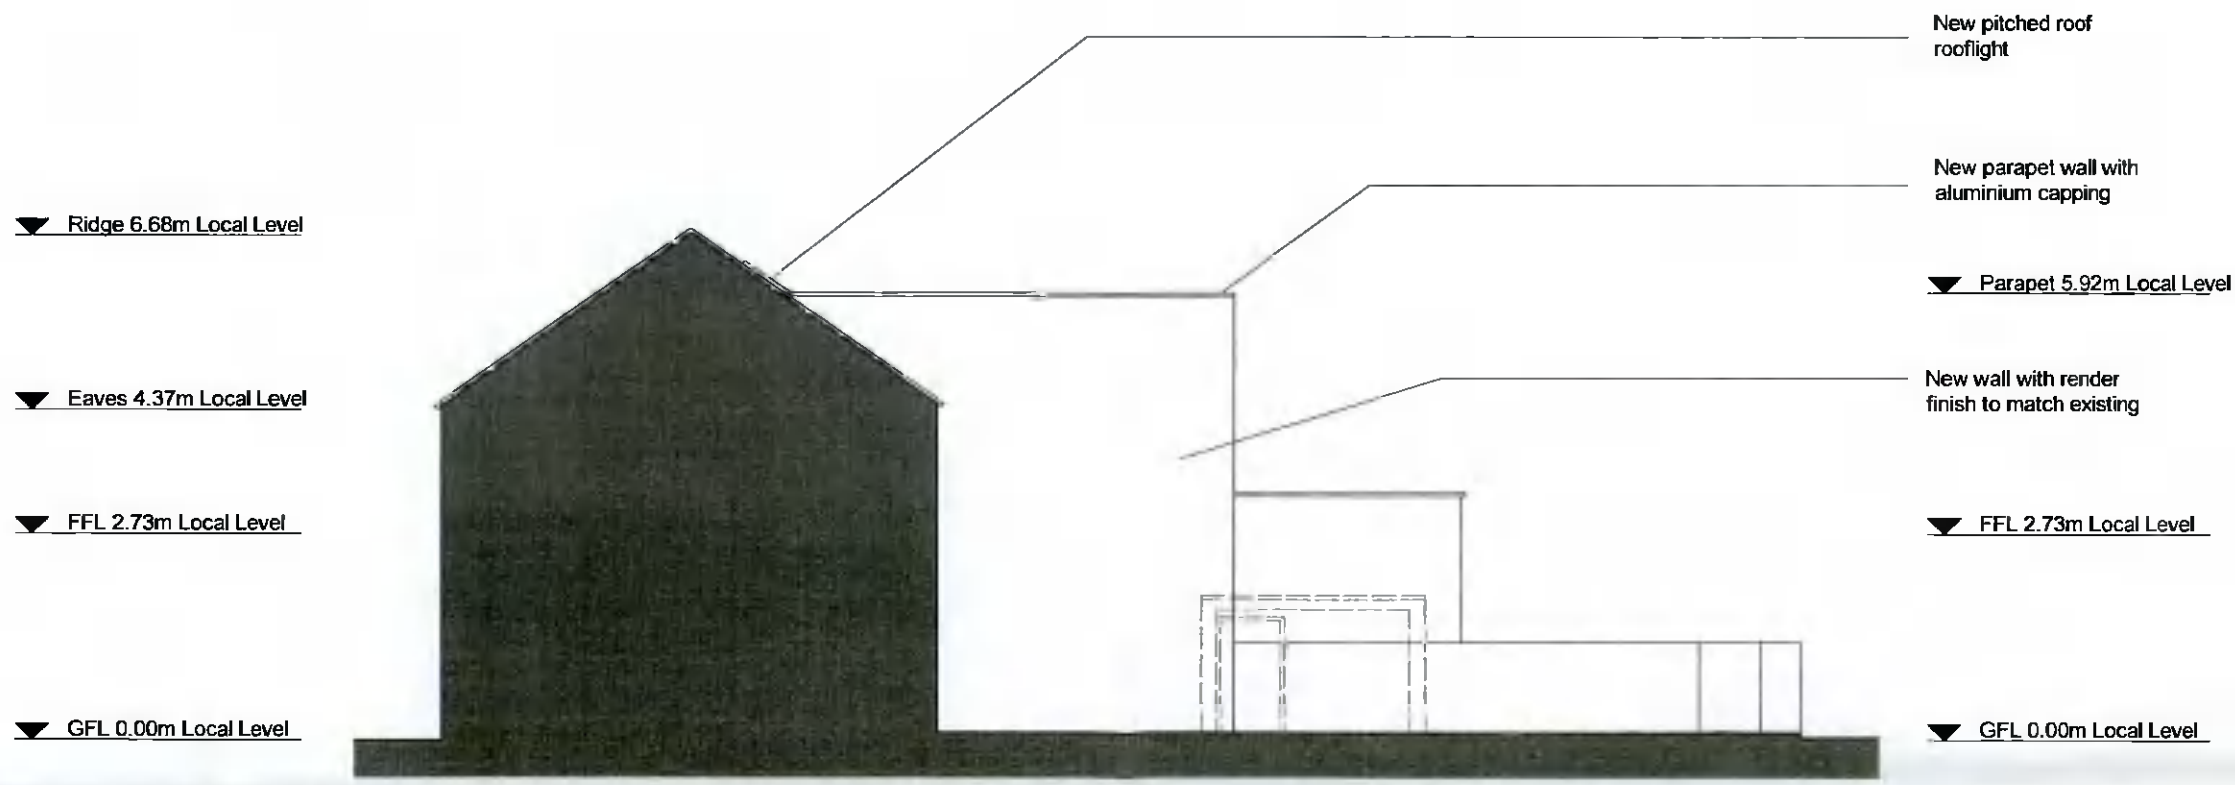

2 PROPOSED: SOUTH (SIDE) ELEVATION
PP05

Existing Building
New Construction

PROJECT: 8 SANSFIELD TERRACE, LUCAN, CO. DUBLIN		JOB NO: 2104
PROPOSED: ELEVATIONS		
DRAWING NO: PP 05	REV -	m architecture
SCALE: 1/100	DATE: 14.06.2021	
<small>ARCHITECTURE: 67A KILLINEY HEIGHTS, BURY CHADOLM TEL: 00353 1 8507 - Email: info@marcarchitecture.ie www.marcarchitecture.ie</small>		<small>DRAWINGS TO BE USED FOR PLANNING PURPOSES ONLY NOTIFY ARCHITECT OF ANY DISCREPANCIES. CHECK DIMENSIONS ON SITE. DO NOT SCALE. USE FIGURED DIMENSIONS ONLY. ALL WORK TO CURRENT BUILDING REGULATIONS. © 2021</small>