


1
EX03
EXISTING: SECTION A

▼ Ridge 6.68m Local Level

▼ Eaves 4.37m Local Level

▼ FFL 2.73m Local Level

▼ GFL 0.00m Local Level

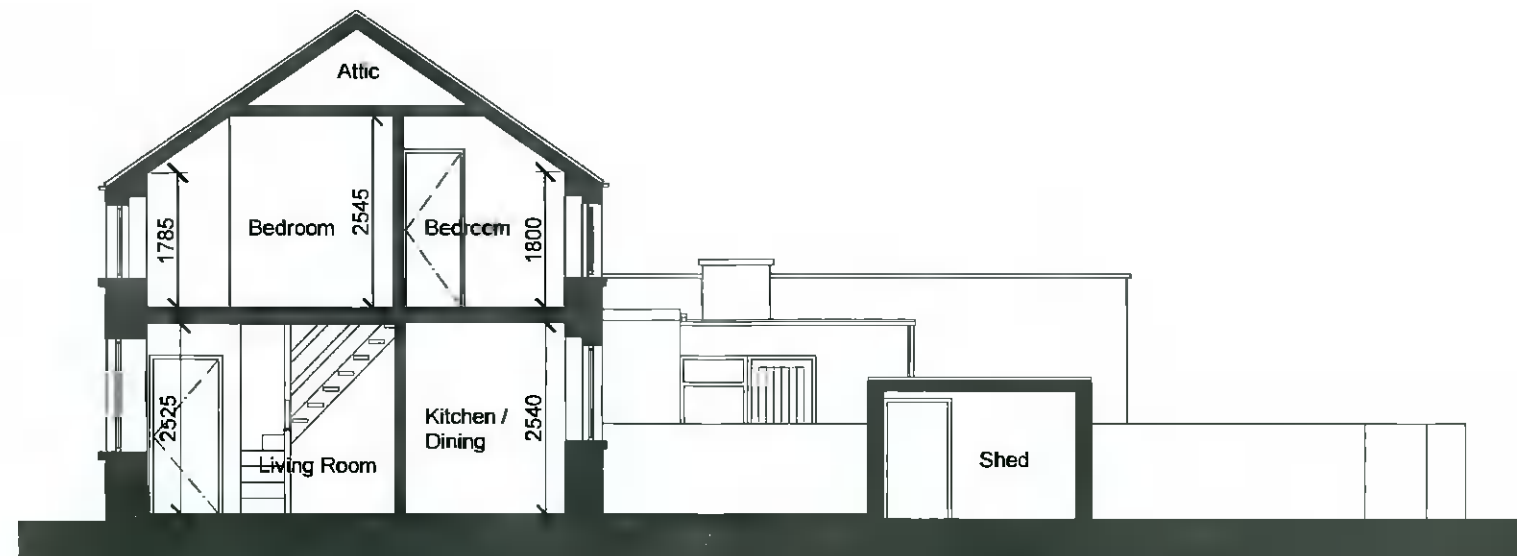

2
EX03
EXISTING: SECTION B

Existing Building
New Construction

PROJECT: 8 Sarsfield Terrace, Lucan, Co. Dublin		JOB NO: 2104
EXISTING: SECTIONS		
DRAWING NO: EX 03	REV -	m architecture
SCALE: 1/100	DATE: 14.06.2021	
<small> MARCHITECTURE 8/24 HILLARNEY HEIGHTS BRAY DUBLIN TEL: 01 3211707 - Email: info@marchitecture.ie www.marchitecture.ie </small>		<small> DRAWINGS TO BE USED FOR PLANNING PURPOSES ONLY NOTIFY ARCHITECT OF ANY DISCREPANCIES - CHECK DIMENSIONS ON SITE - DO NOT SCALE USE FIGURED DIMENSIONS ONLY - ALL WORK TO CURRENT BUILDING REGULATIONS - @MARCH </small>