


1 EX05 EXISTING: NORTH (SIDE) ELEVATION

▼ Ridge 6.68m Local Level

▼ Eaves 4.37m Local Level

▼ FFL 2.73m Local Level

▼ GFL 0.00m Local Level

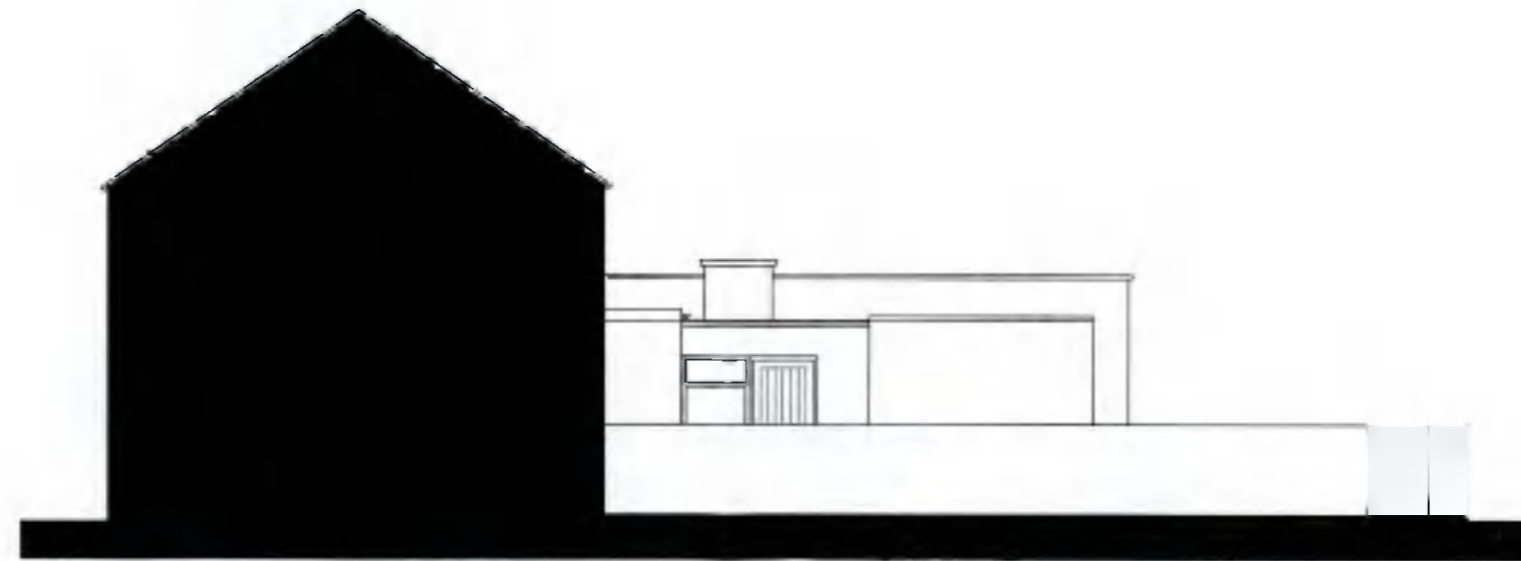

2 EX05 EXISTING: SOUTH (SIDE) ELEVATION

Existing Building  
New Construction

PROJECT: 8 SANSFIELD TERRACE, LUCAN, CO. DUBLIN		JOB NO: 2104
EXISTING: ELEVATIONS		
DRAWING NO: EX 05	REV -	<b>m architecture</b>
SCALE: 1/100	DATE: 14.06.2021	
<small>         @ARCHITECTURE, 8/4 KILBARNEY HEIGHTS, BERRY COOMMOLLOW          TEL: 087 3211907 - Email: info@marchitecture.ie www.marchitecture.ie       </small>		<small>         DRAWINGS TO BE USED FOR PLANNING PURPOSES ONLY          NOTIFY ARCHITECT OF ANY DISCREPANCIES - CHECK DIMENSIONS ON SITE. DO NOT SCALE.          USE FIGURED DIMENSIONS ONLY. ALL WORK TO CURRENT BUILDING REGULATIONS. ©BMA       </small>