

Ordnance Survey
Scale 1:2500


General View
Scale 1:10000

CF-QA-154(12)

- NOTES:
1. ALL DIMENSIONS ARE IN METRES (m) UNLESS NOTED OTHERWISE.
 2. ALL LEVELS ARE IN METRES AND RELATE TO THE ORDNANCE SURVEY DATUM MALIN HEAD (m) UNLESS NOTED OTHERWISE.
 3. ENSURE THIS DRAWING IS THE RELEVANT REVISION AND READ IN CONJUNCTION WITH ALL RELEVANT DOCUMENTS.
 4. TO BE VIEWED ON A1 PAPER SIZE.

KEY / SYMBOLS:

- SITE BOUNDARY / FENCE
- L. HINCH FIELD BOUNDARY

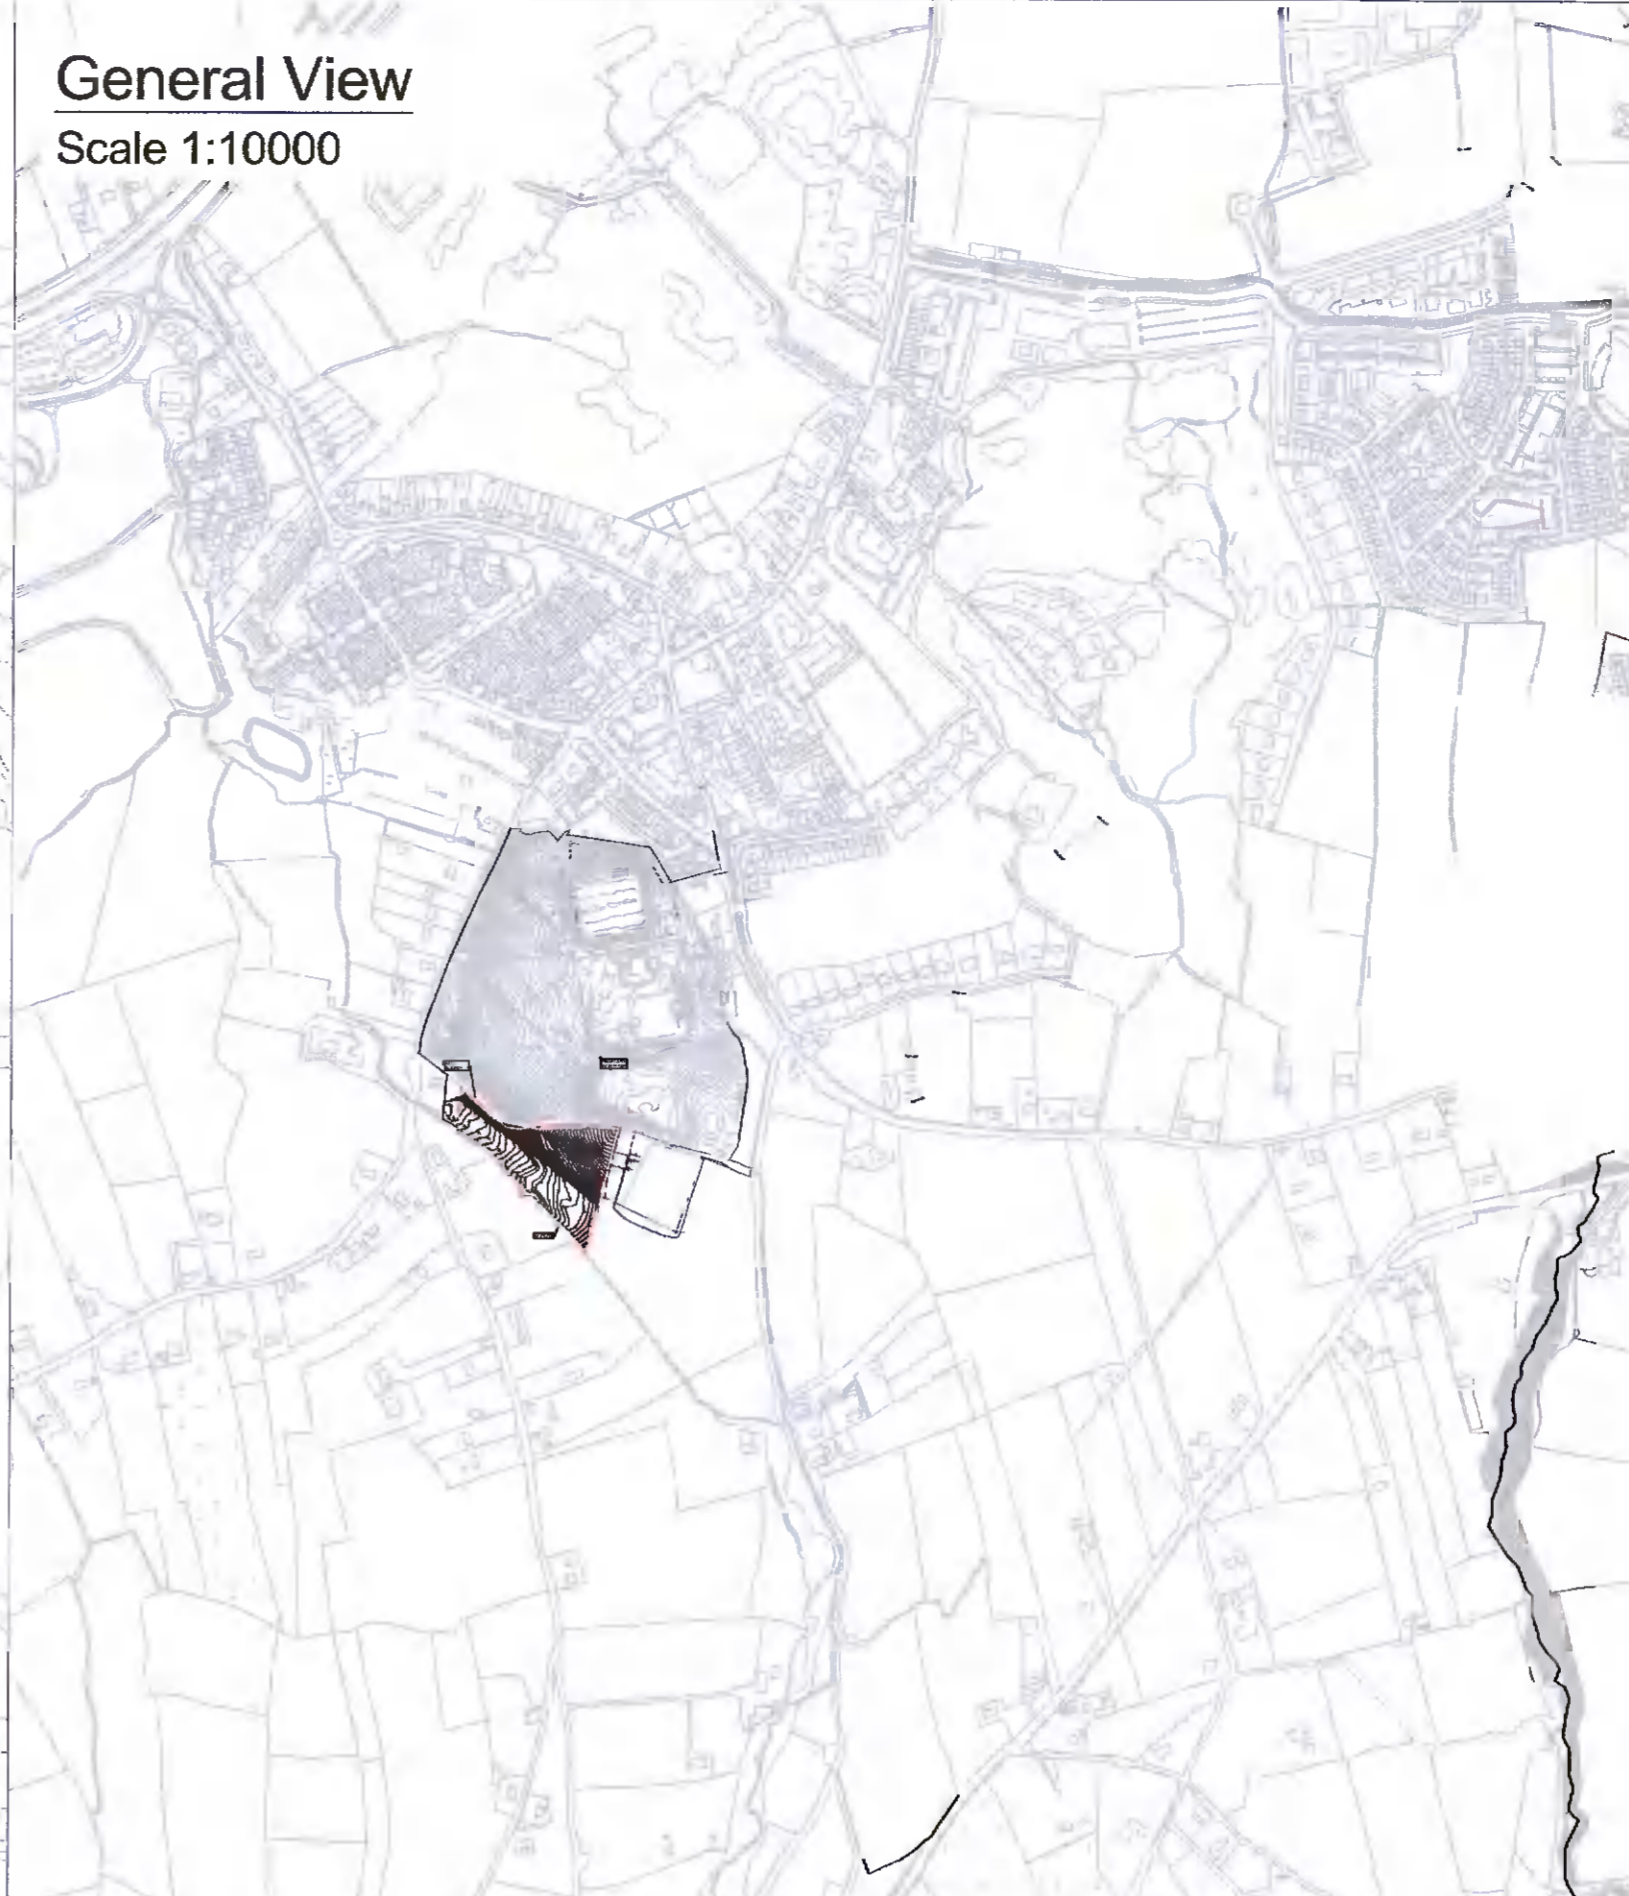

REV.	DESCRIPTION	DATE	BY	AC
02	SCALE AMENDED	21/05/21	PW	AC
01	FOR INFORMATION	07/05/21	PW	AC

APPROVED BY:	AC	SIGNED:	DATE:	21/05/21
CHECKED BY:	PS	SIGNED:	DATE:	21/05/21
DRAWN BY:	PW	SIGNED:	DATE:	21/05/21

CONFIDENTIALITY NOTE
DESIGNS, PROCESSES, PROCEDURES AND ASSOCIATED INFORMATION SET OUT HEREIN AND CONTAINED IN ANY SUBSEQUENT REVISIONS, APPENDICES, DRAWINGS AND SCHEDULES IS STRICTLY CONFIDENTIAL AND THE PROPERTY OF COFFEY GROUP. WRITTEN PERMISSION MUST BE GRANTED BY COFFEY GROUP PRIOR TO DISTRIBUTION TO PARTIES OTHER THAN THE ADDRESSEE.

CLIENT:
UISCE EIREANN : IRISH WATER
IRISH WATER
COLVIL HOUSE,
24-26 TALBOT STREET,
MOUNTJOY,
DUBLIN 1, D01 NP66

CLIENT'S REPRESENTATIVE:
rps

CONTRACTOR:
coffey
Athenry,
Co. Galway
Tel: 091-844356
Fax: 091-844358
Web: www.coffeygroup.com

PROJECT:
SAGGART RESERVOIR
DESIGN AND BUILT CONTRACT

PROJECT NO.:
J1387

TITLE:
LIAM HINCH FIELD
EX TOPOGRAPHIC SURVEY

STATUS:
FOR INFORMATION

DRAWING NO.:
J1387-LH-002

REVISION:
02