


Drawings are indicative only. Do not scale from this drawing. All dimensions to be confirmed on site prior to manufacturing. This drawing is for design intent only. Shop drawings to be produced by contractor for written approval prior to construction.


©This drawing is copyright.

PLANNING
Not for construction

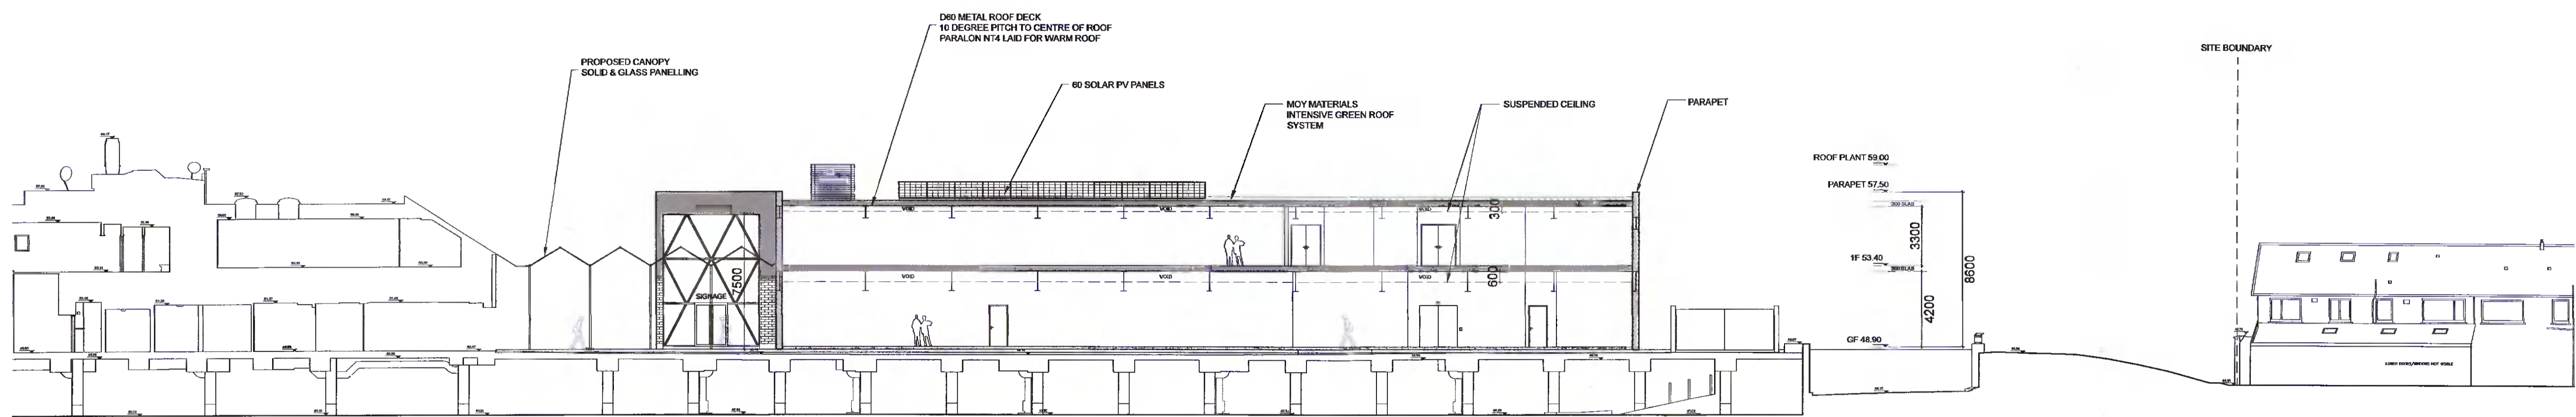


PROPOSED SECTION E-E

Scale 1:200@A1

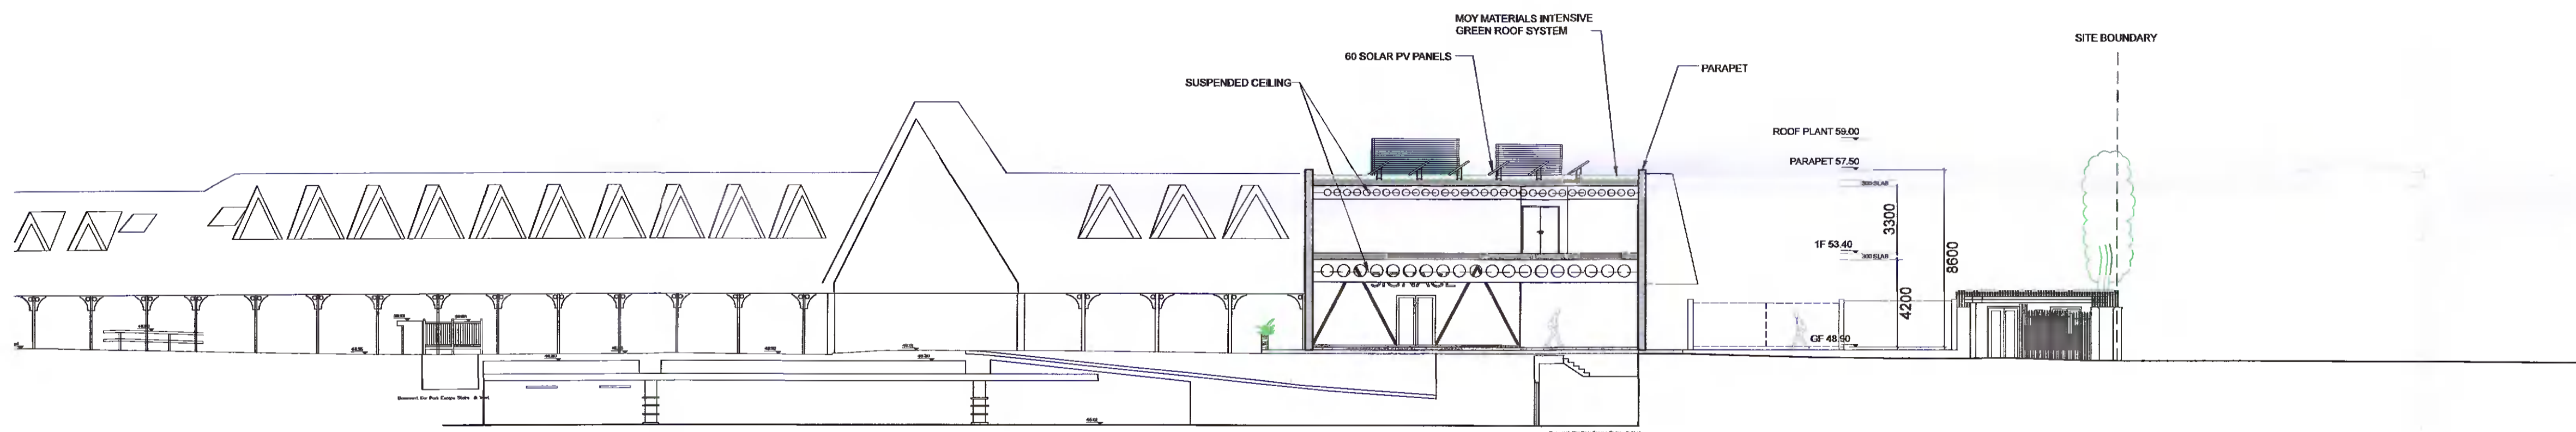


PROPOSED SECTION B-B (OPPOSITE)

Scale 1:200@A1

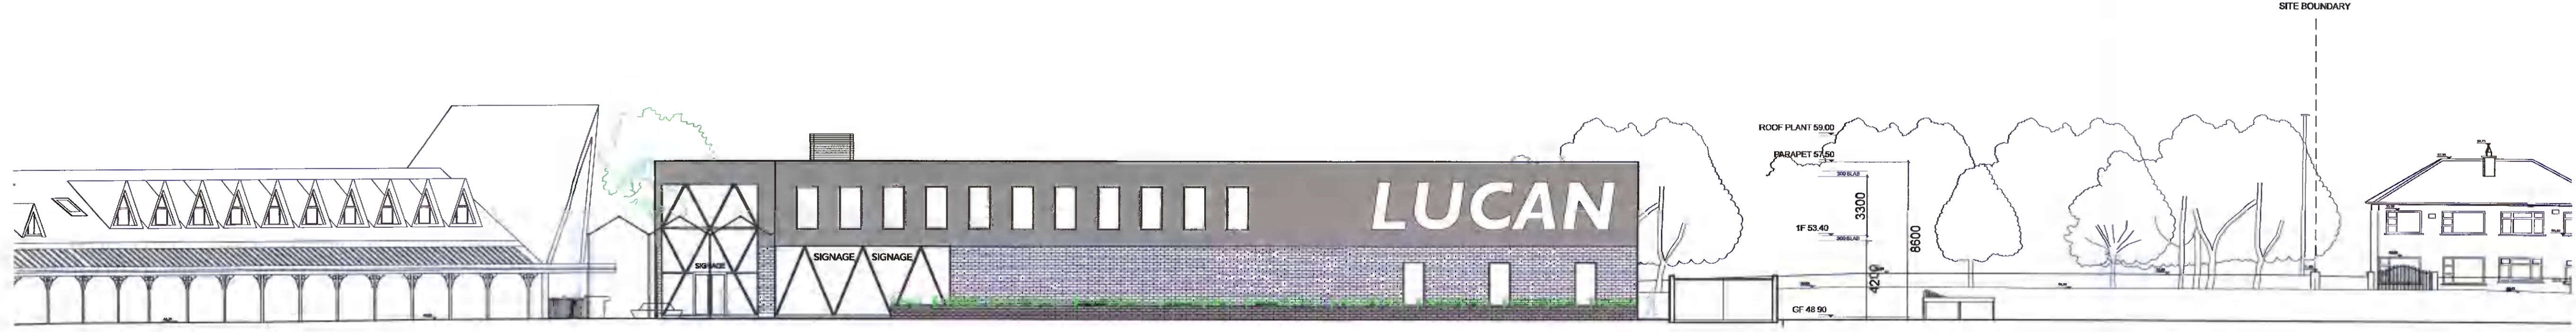

PROPOSED CONTIGUOUS ELEVATION A-A

Scale 1:200@A1

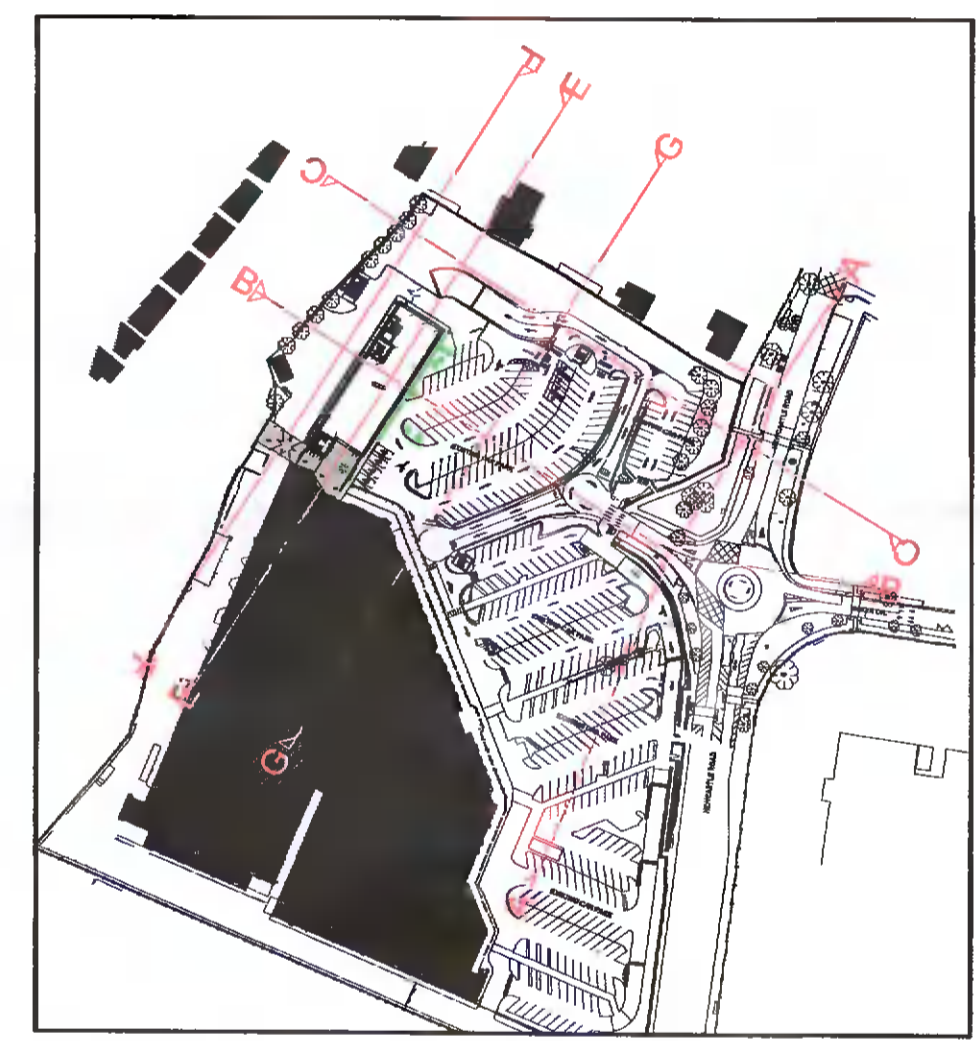

KEY PLAN

JENNINGS DESIGNSTUDIO Interiors & Architecture		Blawarra, Bally Road, Howth, Co. Dublin, Ireland 0153 1 853 5444 mail@jenningsdesignstudio.com www.jenningsdesignstudio.com	
TITLE	Proposed Sections	STAGE	PLANNING
JOB	Lucan Shopping Centre - Proposed Extension	SCALE	1:200@A1
CLIENT	Savills IM	DATE	JUNE 2021
		DWG	PL05 REV 02