



Section A-A scale 1:100 @ A1

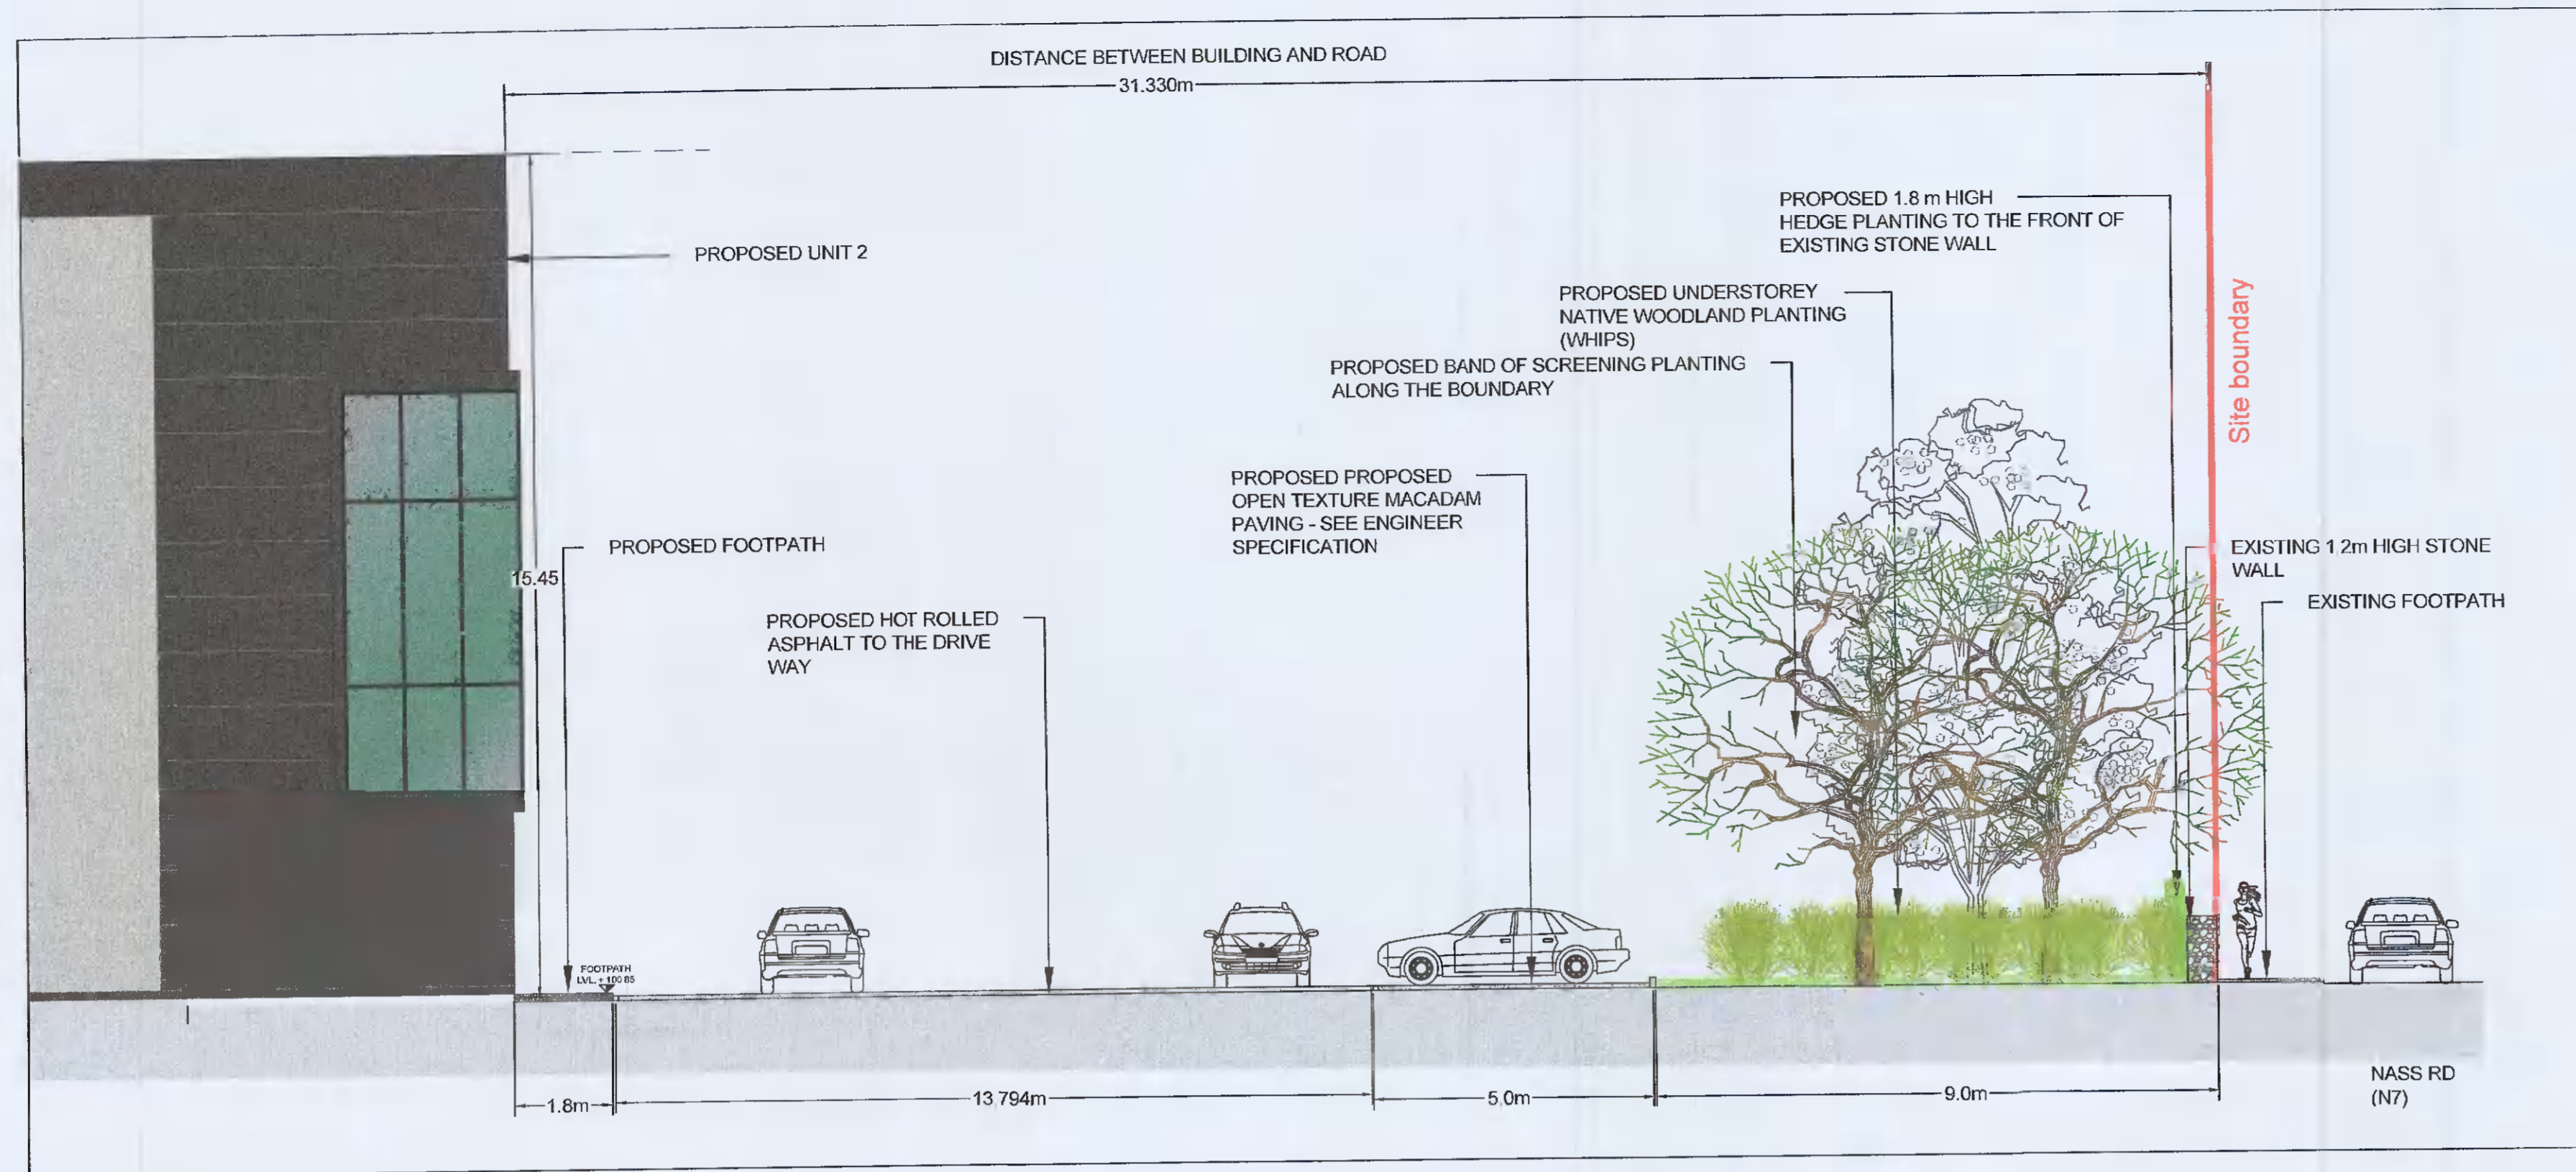

Key Plan scale 1:1000 @ A1



Section B-B scale 1:100 @ A1

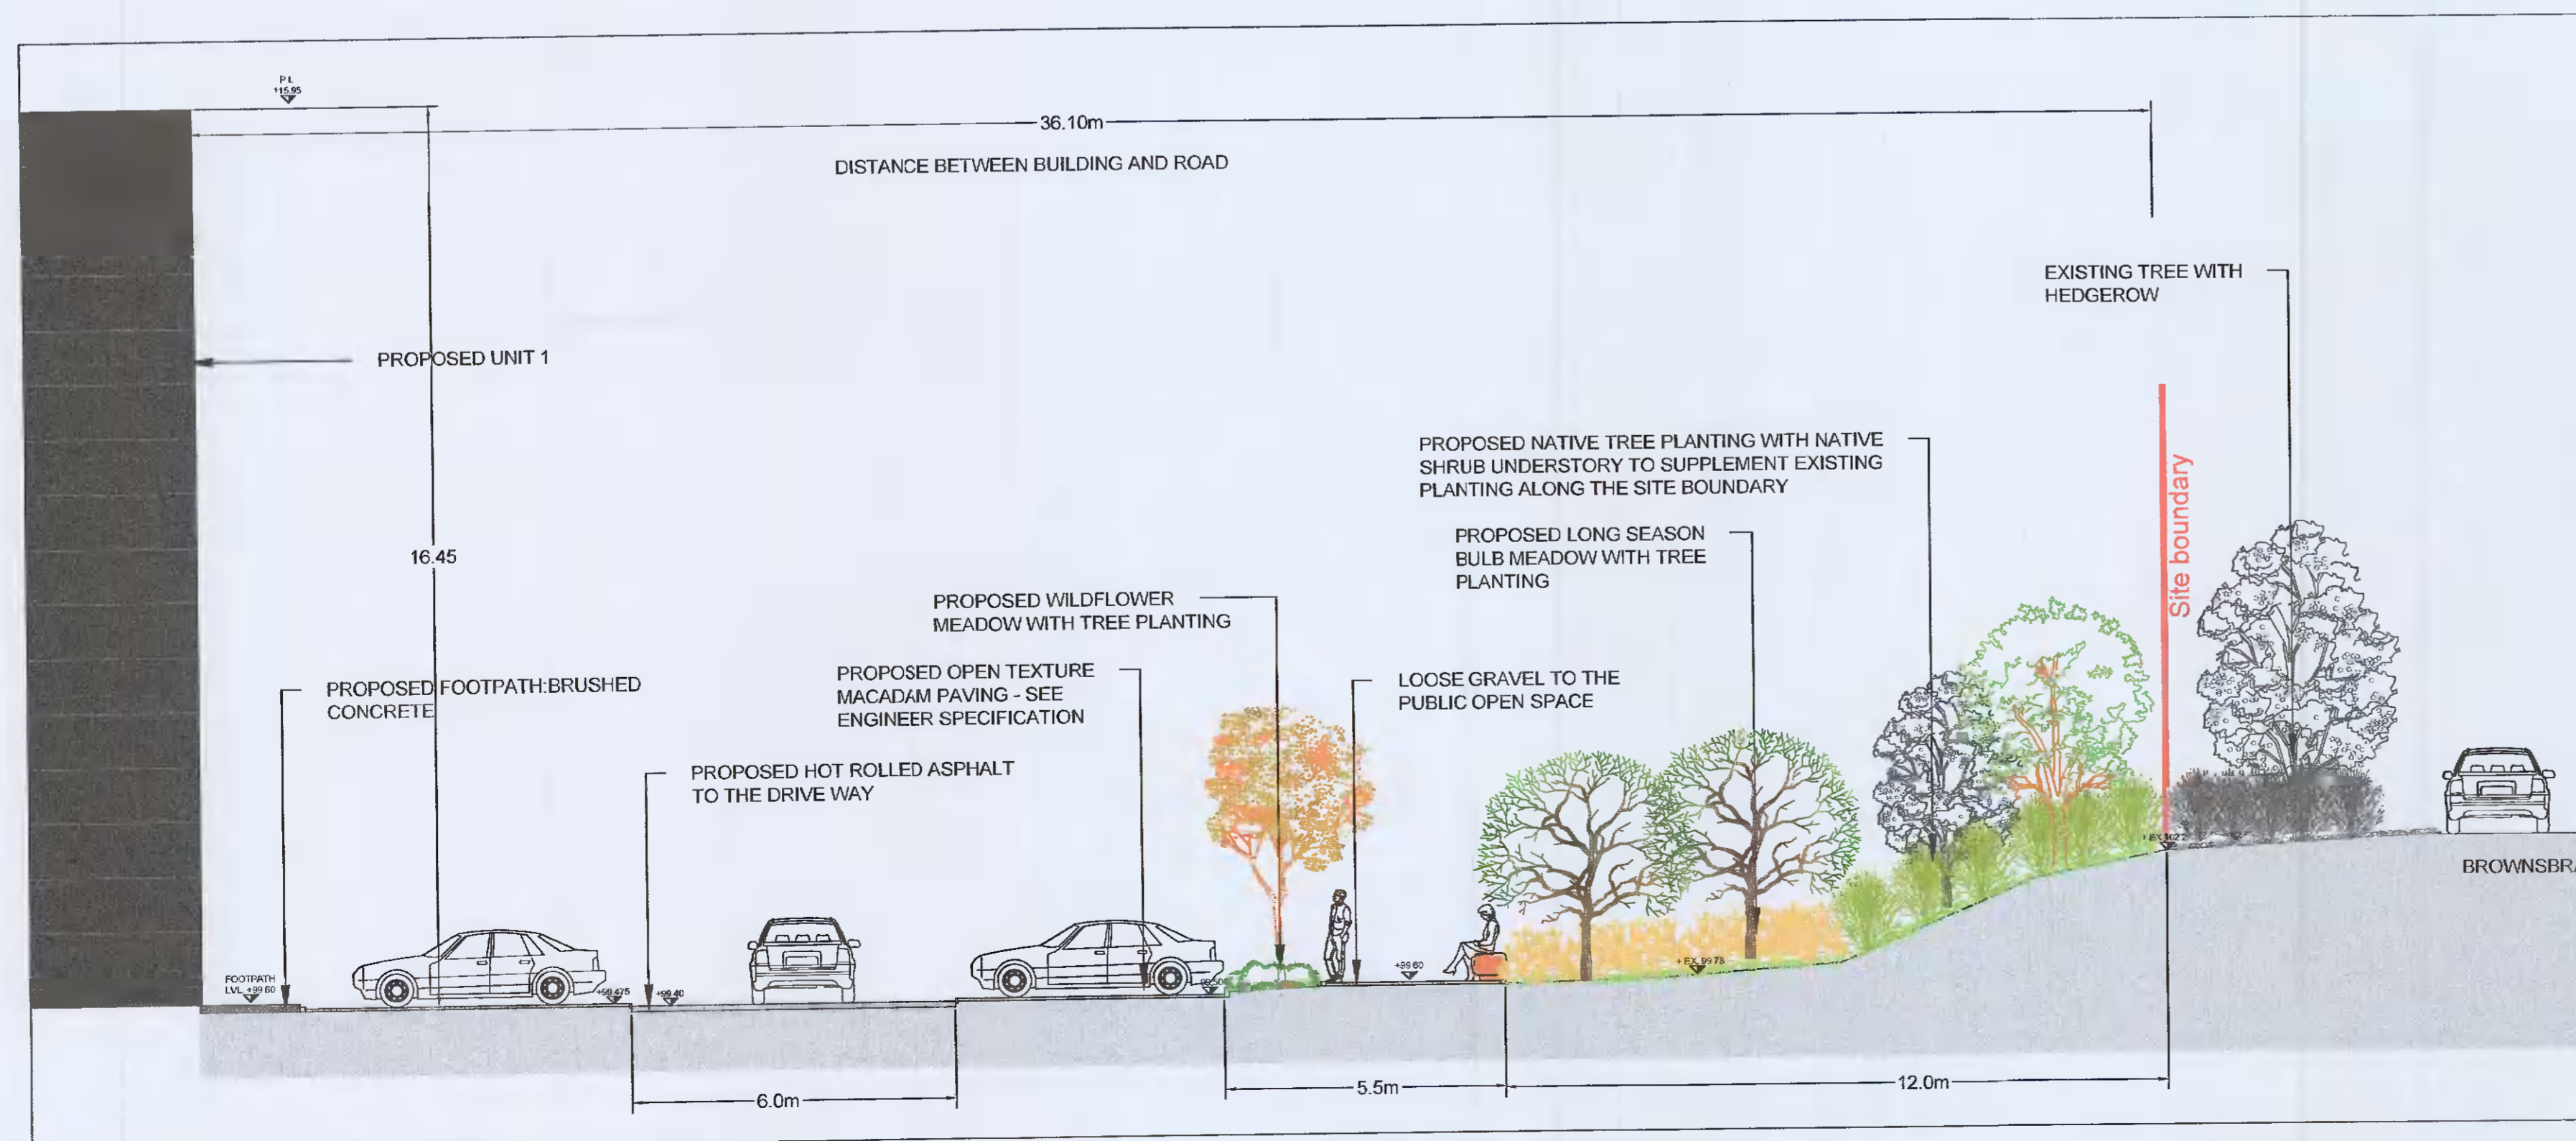

Unit 6 Block 650 Greengogue Business Plaza Greengogue Business Park Rathcoole Dublin D24 CY64 T: +353 (0)1 685 5595 E: info@jbaconsulting.com www.jbaconsulting.com Twitter @JBAConsulting				
Project Brownsbarn Site N7 Landscape Design				
Title _____				
Landscape Section for _____				
Client Exeter Ireland Property Limited				
The property of this drawing and design vested in Jeremy Berrin Associates Ltd. It shall not be reproduced in whole or in part, nor disclosed to a third party, without the prior written consent of Jeremy Berrin Associates Ltd.				
Drawn: CZ	10/06/2021	Designed: CZ	24/02/2021	
Checked: CP	10/06/2021	Approved: BOC	10/06/2021	
Project Reference: 2021s0105	Scale: As Shown @ A1			
Drawing Number: ENO-JBAI-XX-DR-L-0003	Status: A3	Revision: C02	Sheet Size: A1	