




**FRONT (SOUTHERN) ELEVATION**  
SCALE 1:200

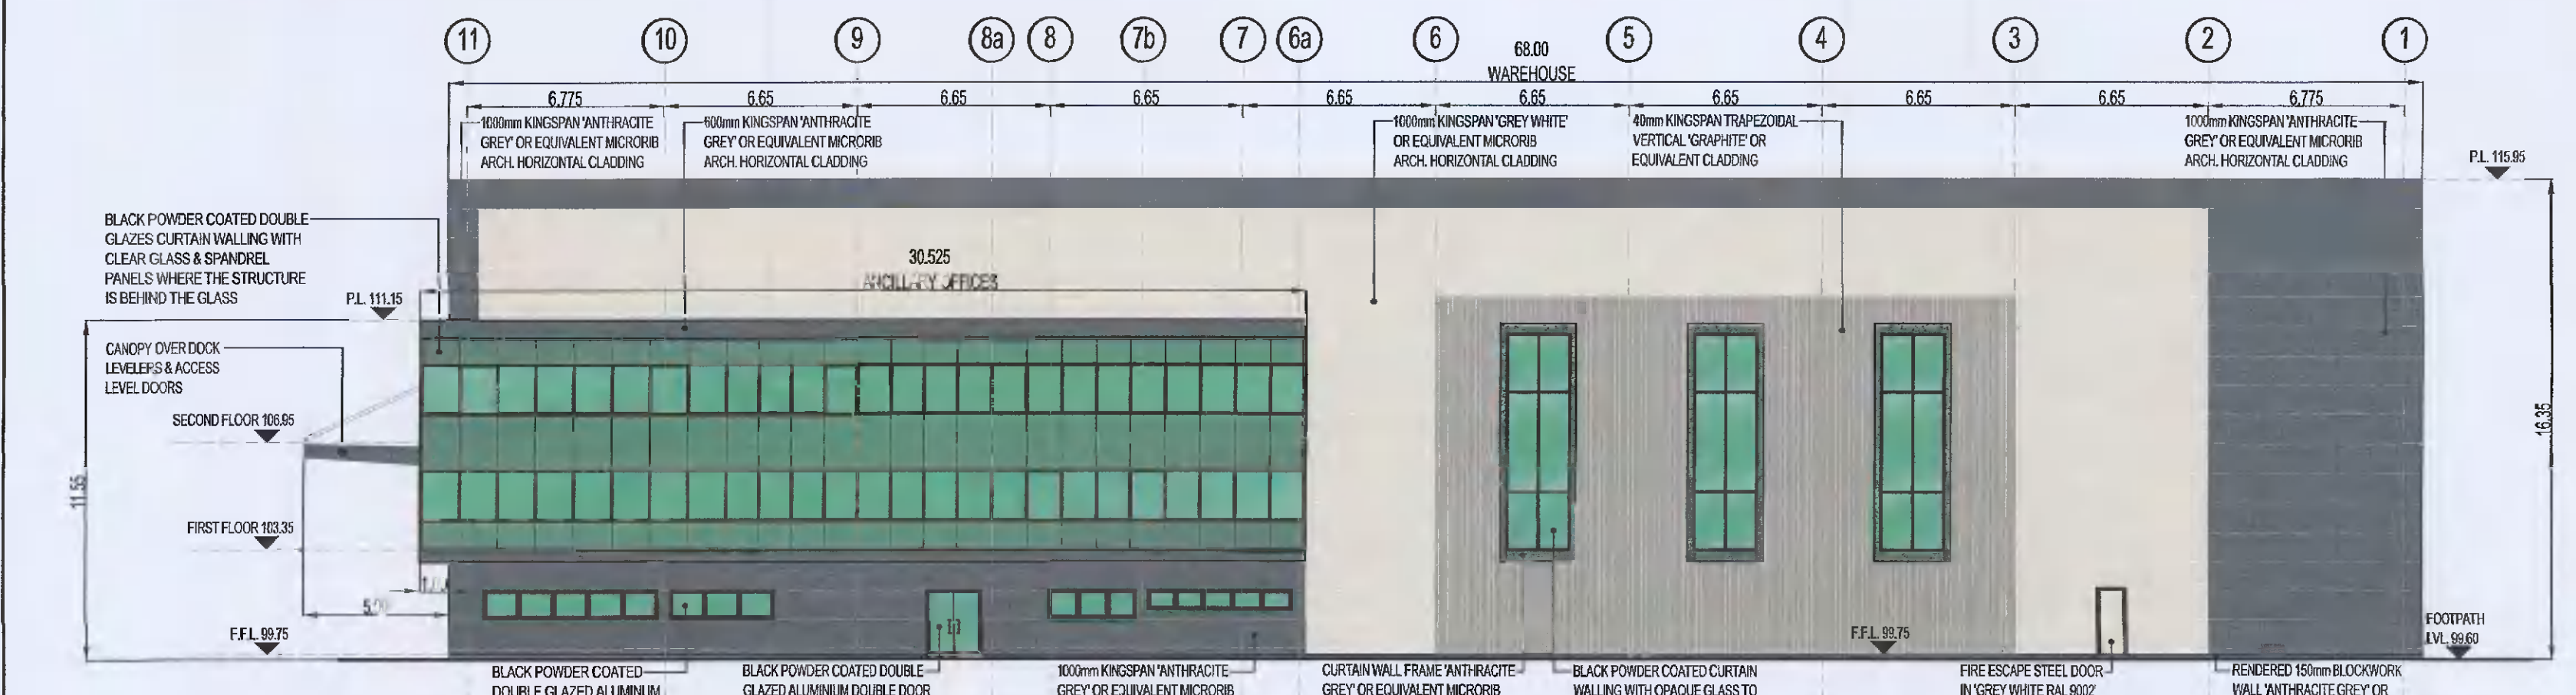

**SIDE (EASTERN) ELEVATION**  
SCALE 1:200

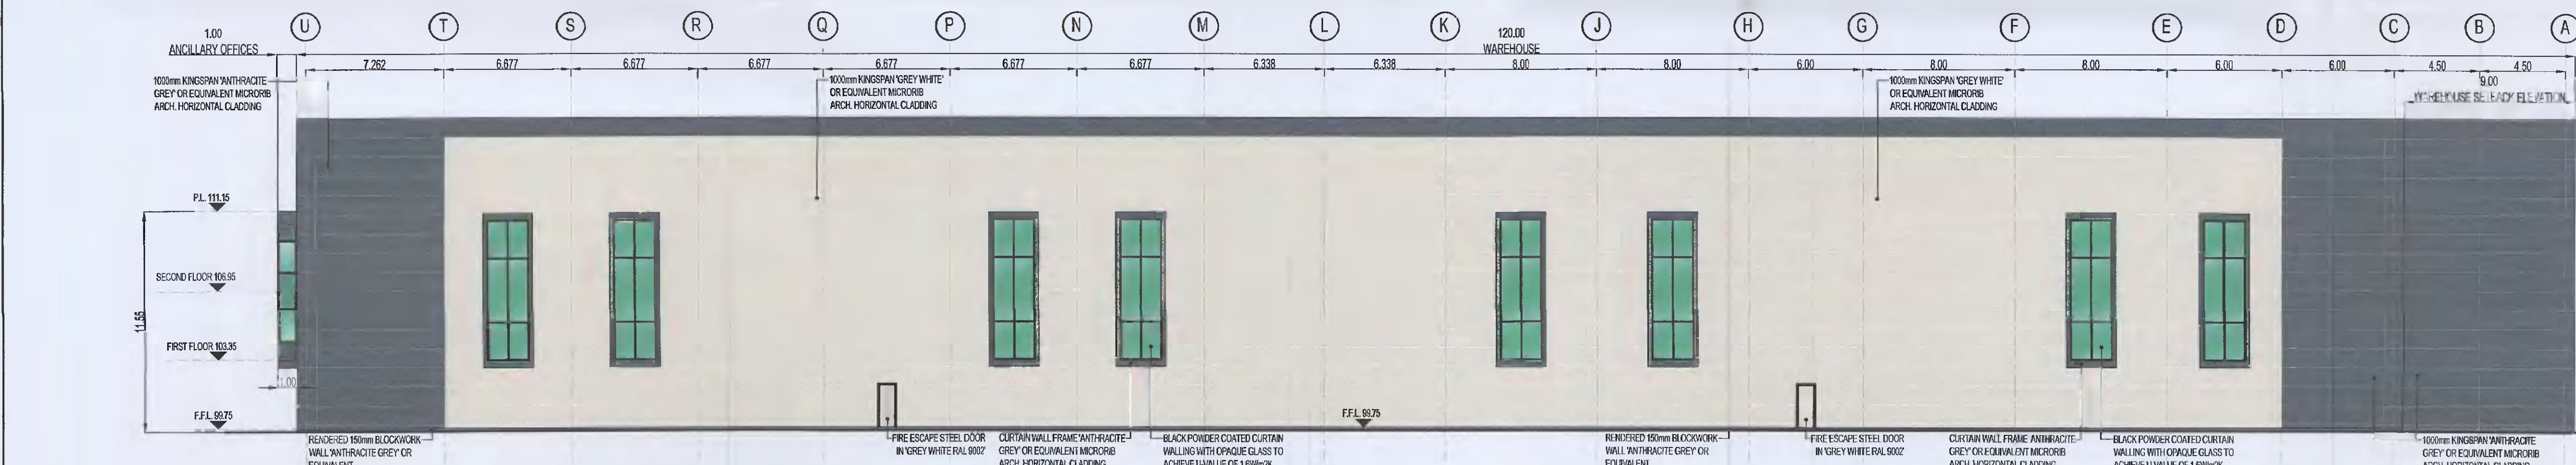


**REAR (NORTHERN) ELEVATION**  
SCALE 1:200

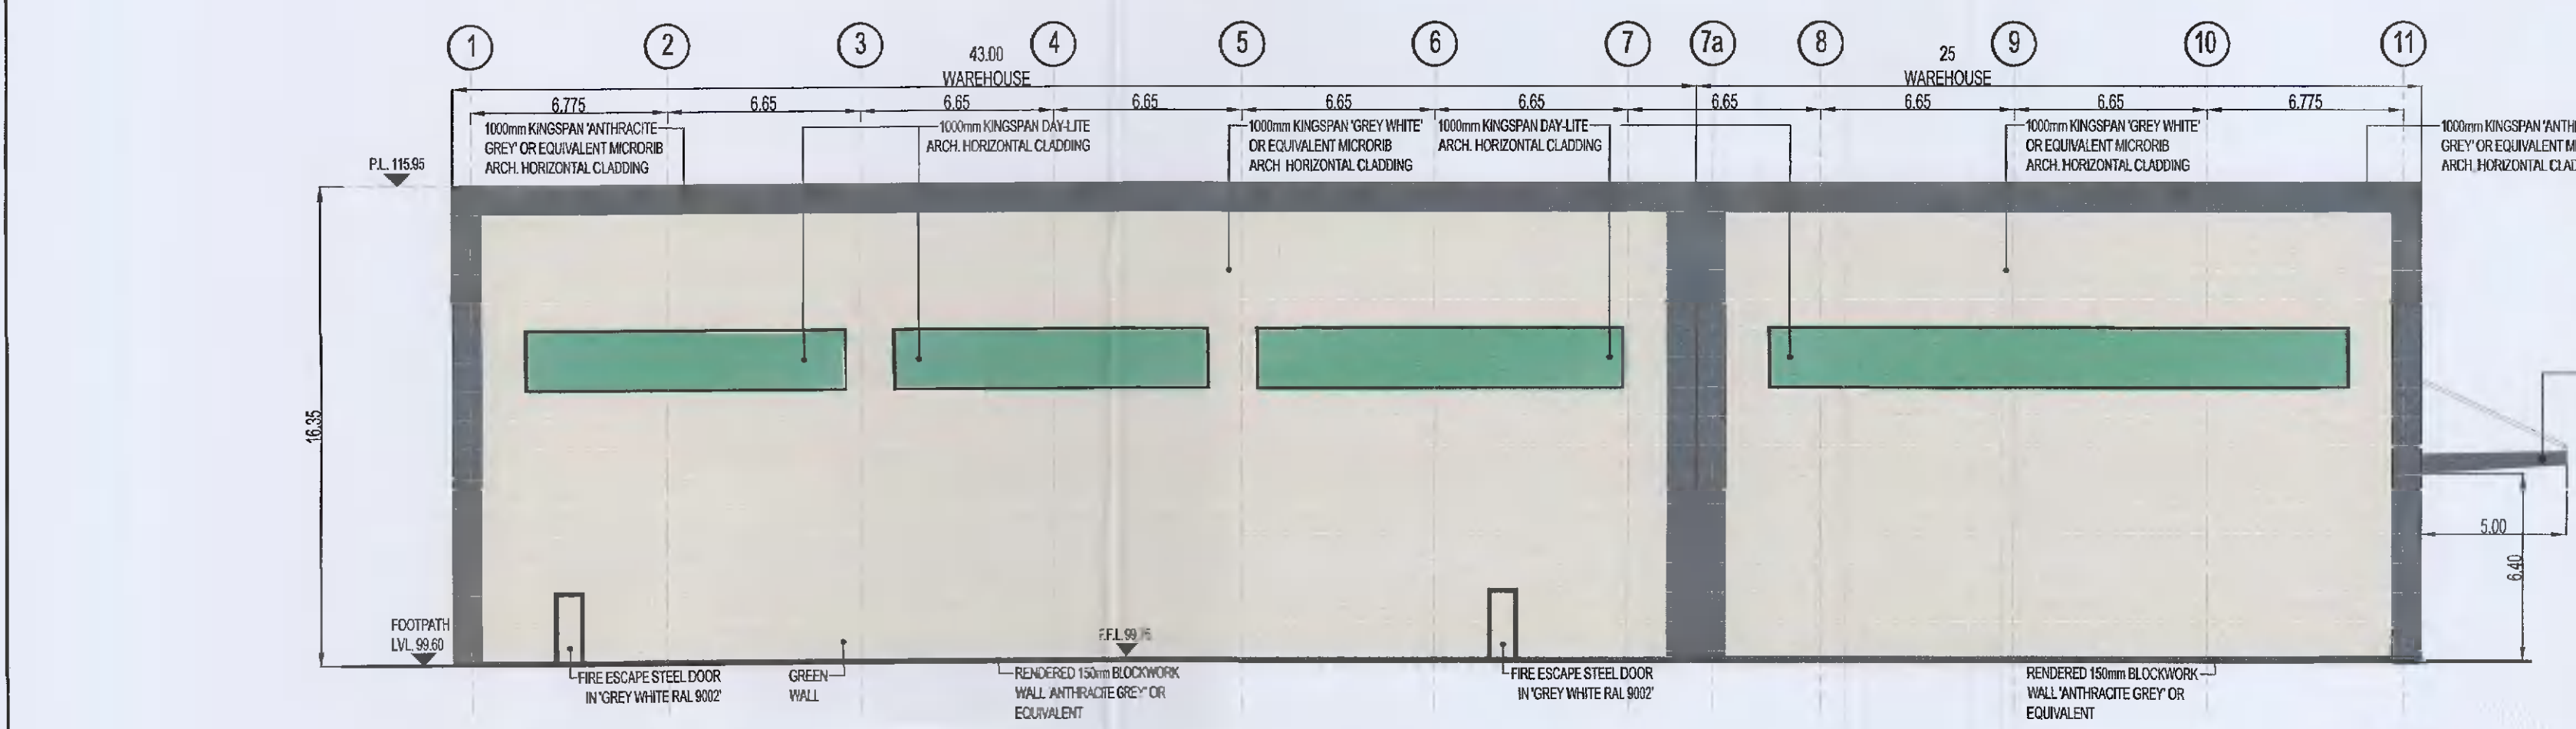

**SIDE (WESTERN) ELEVATION**  
SCALE 1:200

**NOTES:**  
1. THIS DRAWING IS TO BE READ IN CONJUNCTION WITH ALL OTHER RELEVANT DRAWINGS & SPECIFICATIONS.  
2. DO NOT SCALE, USE FIGURED DIMENSIONS ONLY.

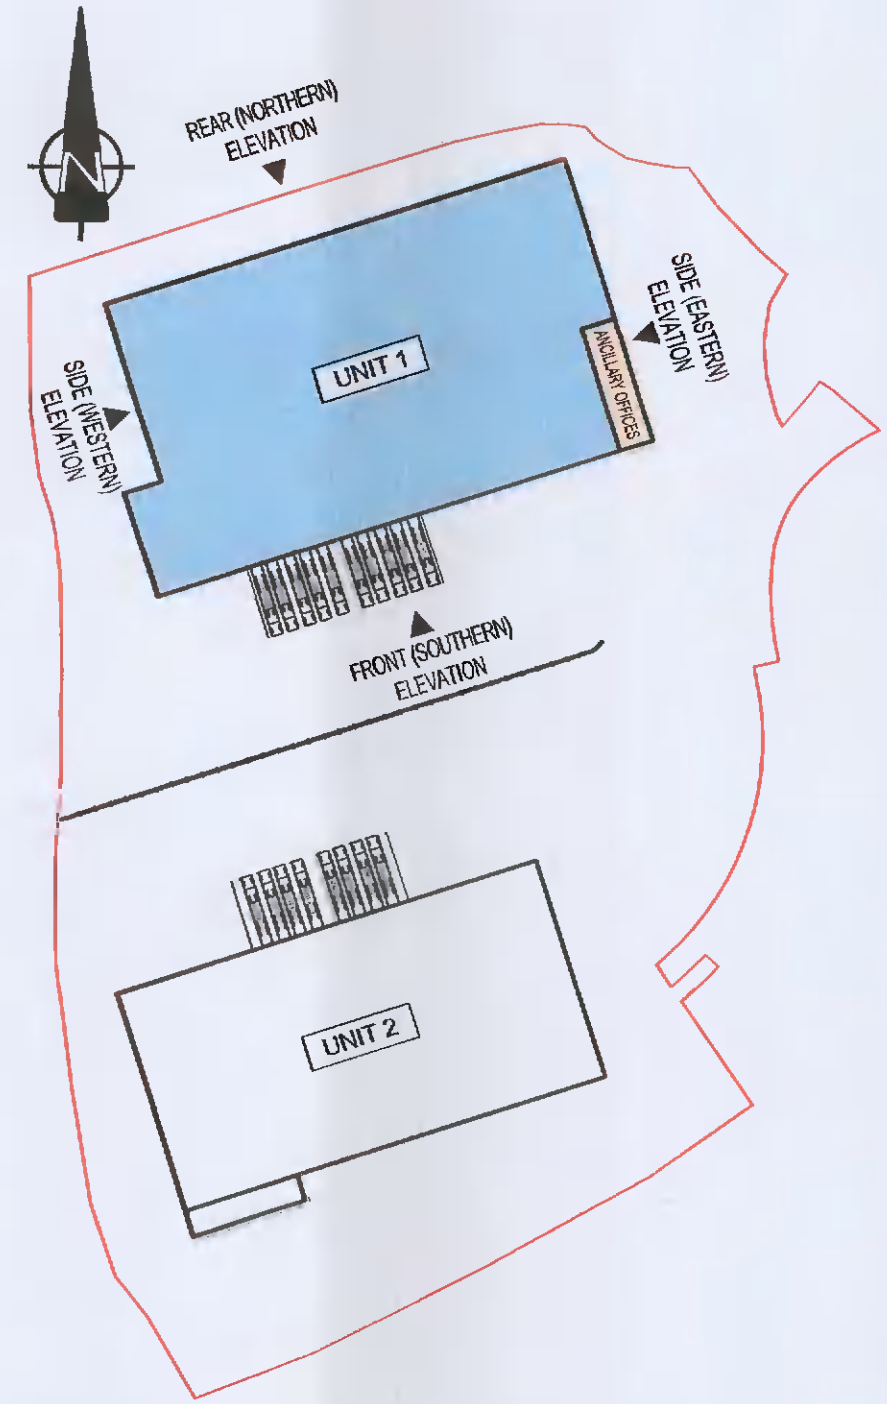

**KEY PLAN**  
SCALE 1:1750

|   |            |                                   |           |                        |                     |
|---|------------|-----------------------------------|-----------|------------------------|---------------------|
| PL2   | 03/03/2021 | SCB                               | SB        | PX                     | ISSUED FOR PLANNING |
| Mon   | Tue        | Fri                               | Thu       | Wed                    | Resizer             |
| Drawing Title   |            |                                   |           |                        |                     |
| <b>PLANNING</b>   |            |                                   |           |                        |                     |
| Job Title   |            |                                   |           |                        |                     |
| WAREHOUSE DEVELOPMENT AT BROWNSBARN, CITYWEST CAMPUS, DUBLIN 24 |            |                                   |           |                        |                     |
| Drawing Title   |            |                                   |           |                        |                     |
| <b>UNIT 1 ARCHITECTURAL ELEVATIONS</b>                          |            |                                   |           |                        |                     |
| Architect   |            |                                   |           |                        |                     |
| Exeter Ireland Property IV B Limited                            |            |                                   |           |                        |                     |
| <b>KAVANAGH BURKE</b><br>CONSULTING ENGINEERS                   |            |                                   |           |                        |                     |
| Tel. 01 - 450 0694  |            | Unit C3, Calmount Pk.             |           | Ballymount, Dublin 12. |                     |
| Fax. 01 - 426 4340  |            | Email: pkavanagh@kavanaghburke.ie |           |                        |                     |
| Dr  | SCB        | Checked                           | SB        | Approved               | PX                  |
| Scale   | 1:200 @A1  | Date                              | May 2021  |                        |                     |
| Job No.   | D1678      | Drawing No.                       | GA-A-1-05 | Rev.                   | PL2                 |