




**NOTES:**  
 1. THIS DRAWING IS TO BE READ IN CONJUNCTION WITH ALL OTHER RELEVANT DRAWINGS & SPECIFICATIONS.  
 2. DO NOT SCALE, USE FIGURED DIMENSIONS ONLY.

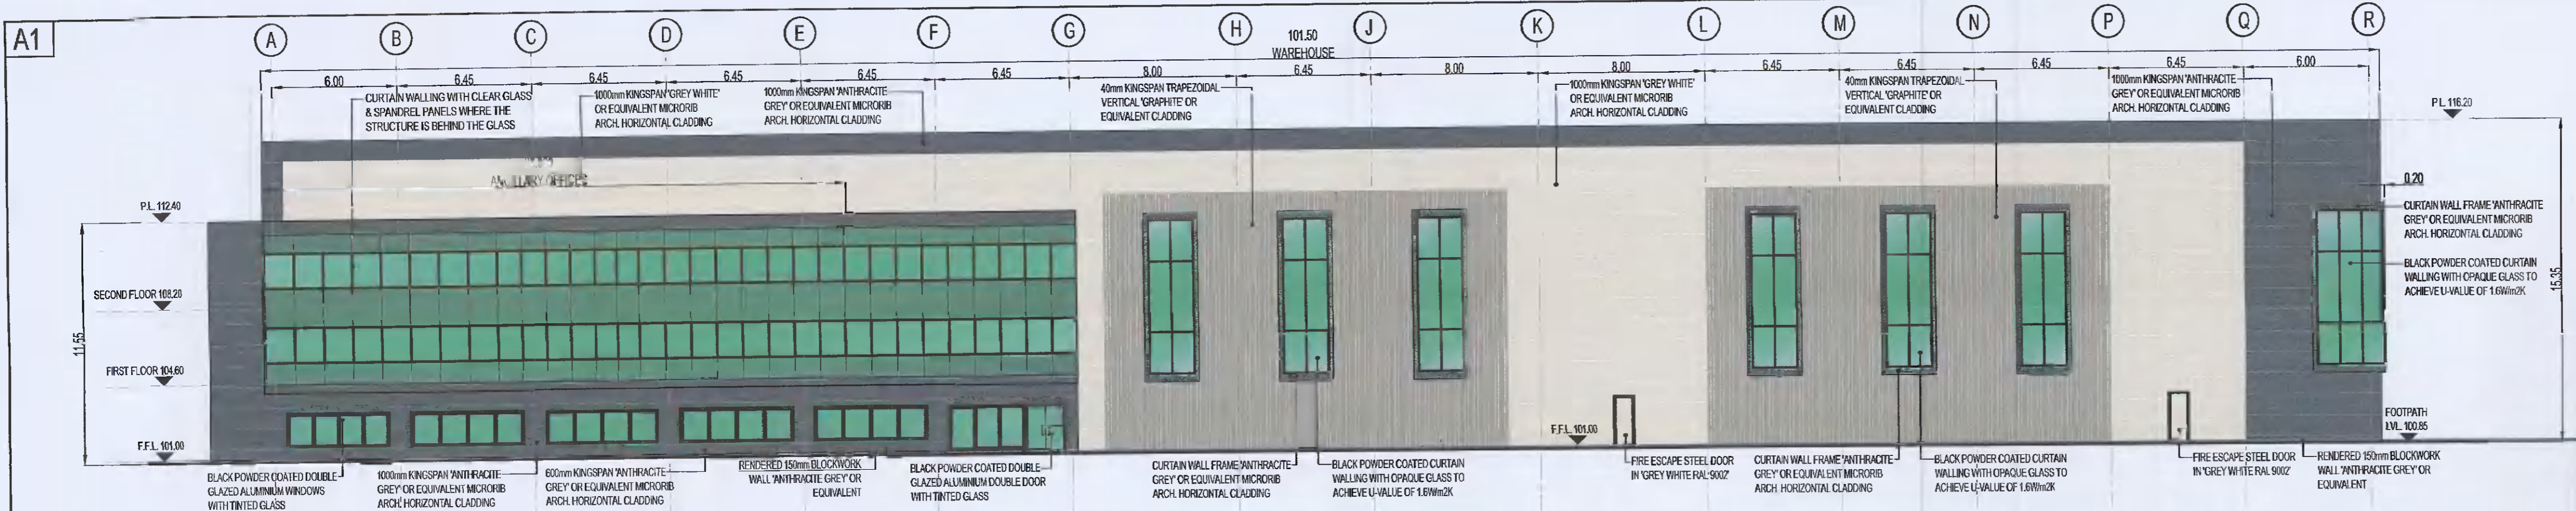


**FRONT (SOUTHERN) ELEVATION**  
 SCALE 1:200

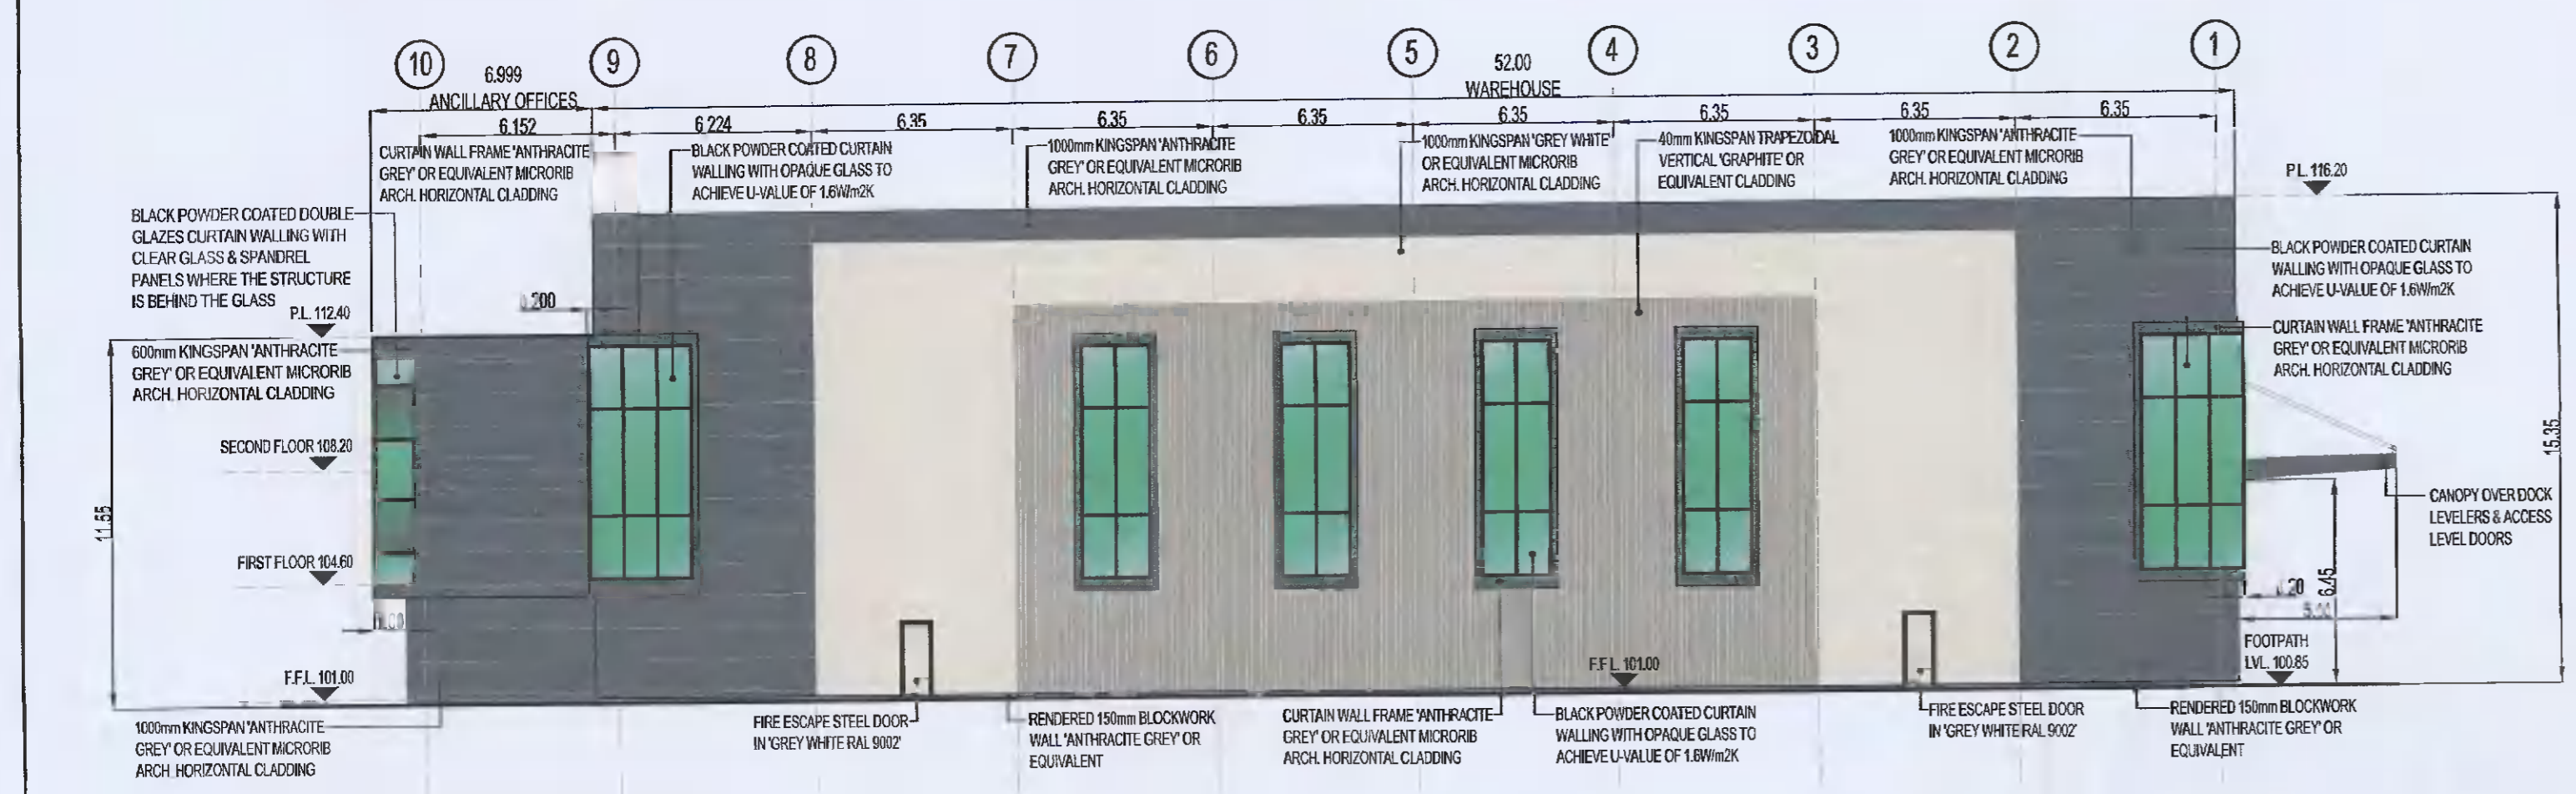


**SIDE (EASTERN) ELEVATION**  
 SCALE 1:200

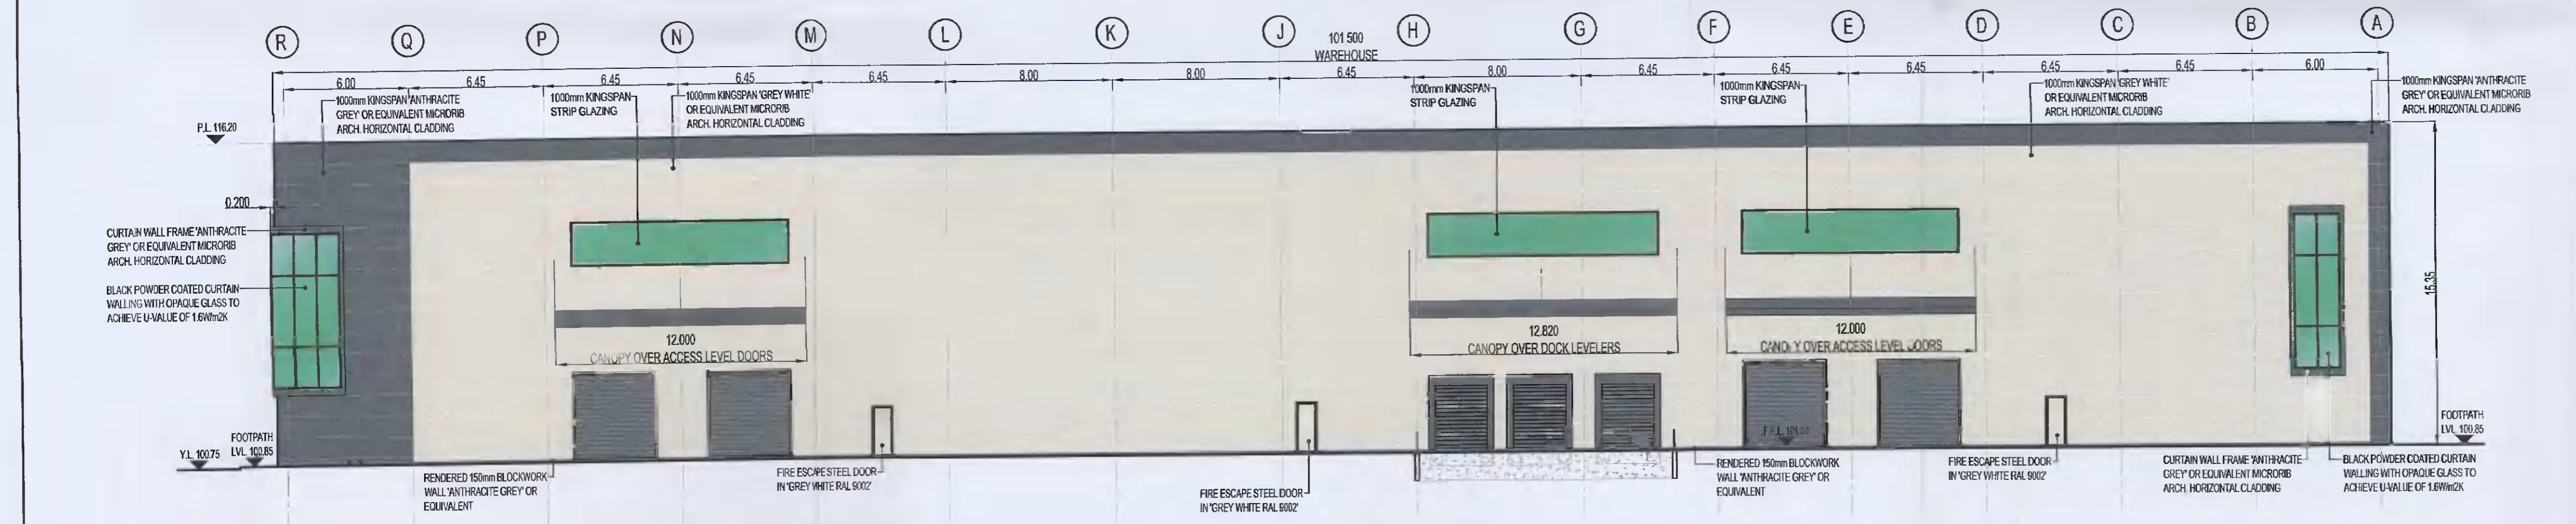

**REAR (NORTHERN) ELEVATION**  
 SCALE 1:200

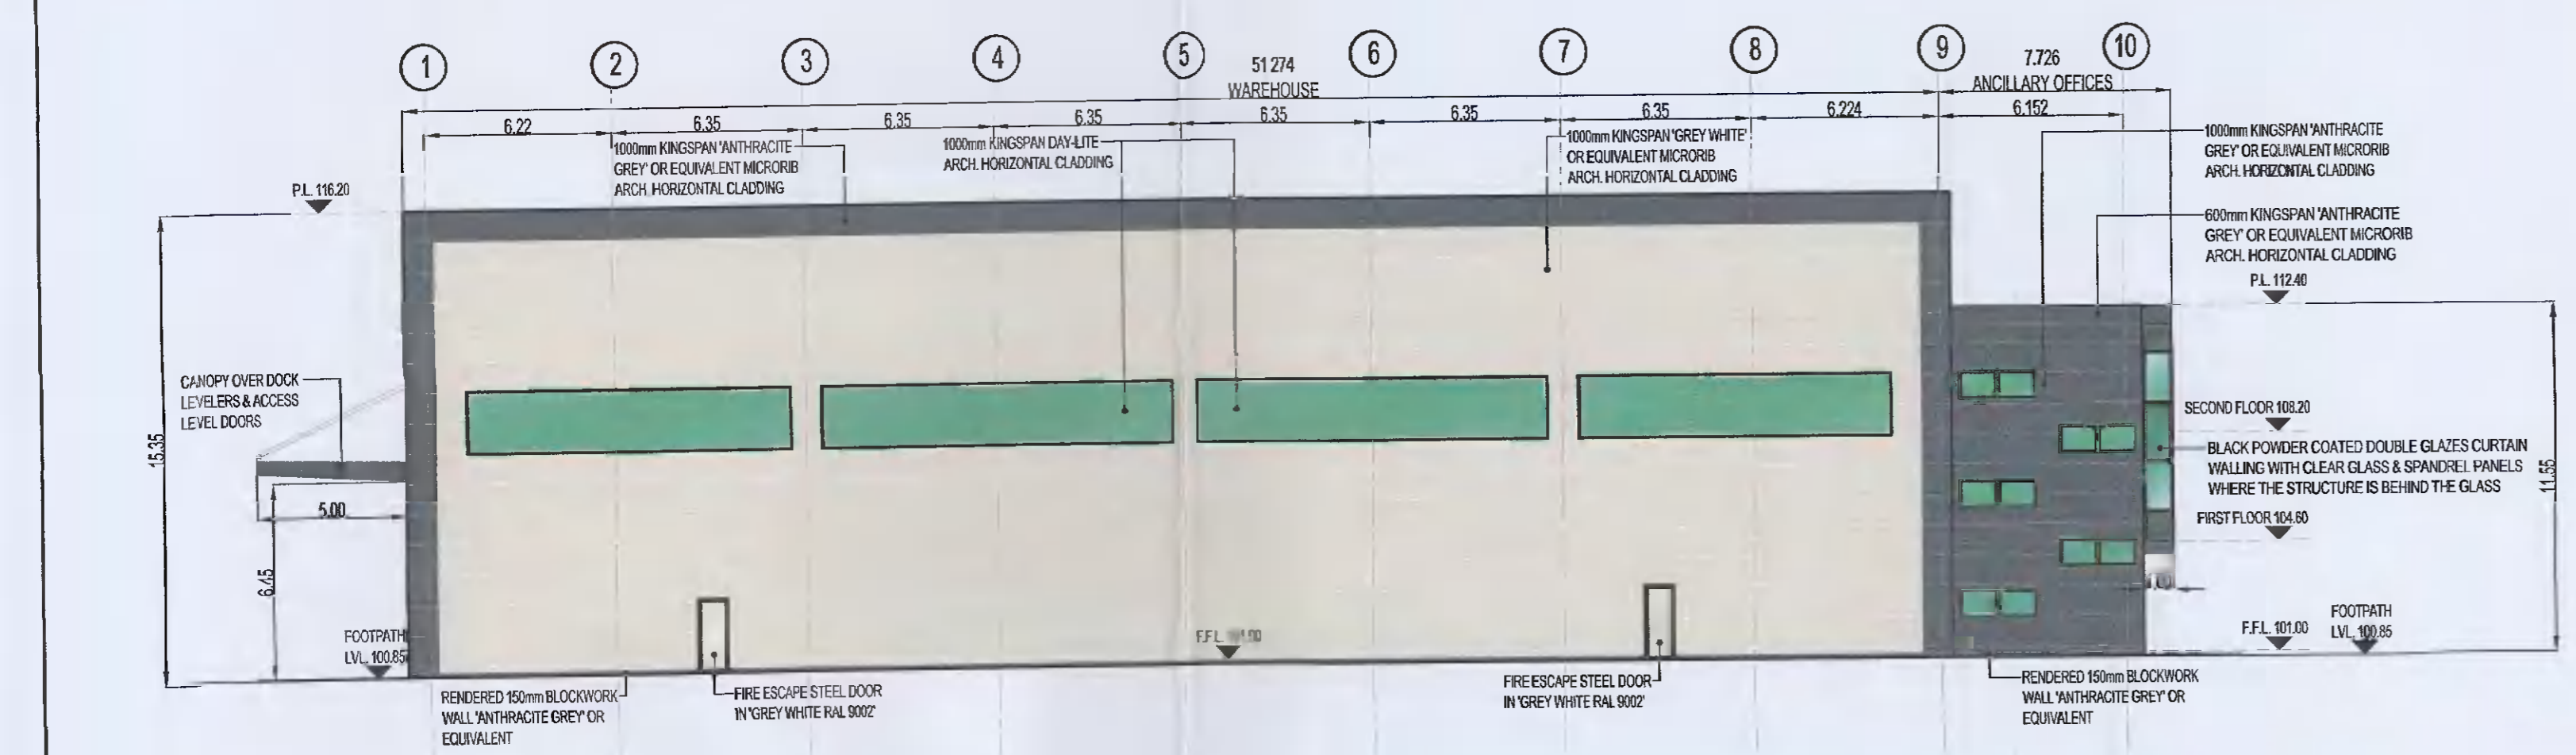

**SIDE (WESTERN) ELEVATION**  
 SCALE 1:200

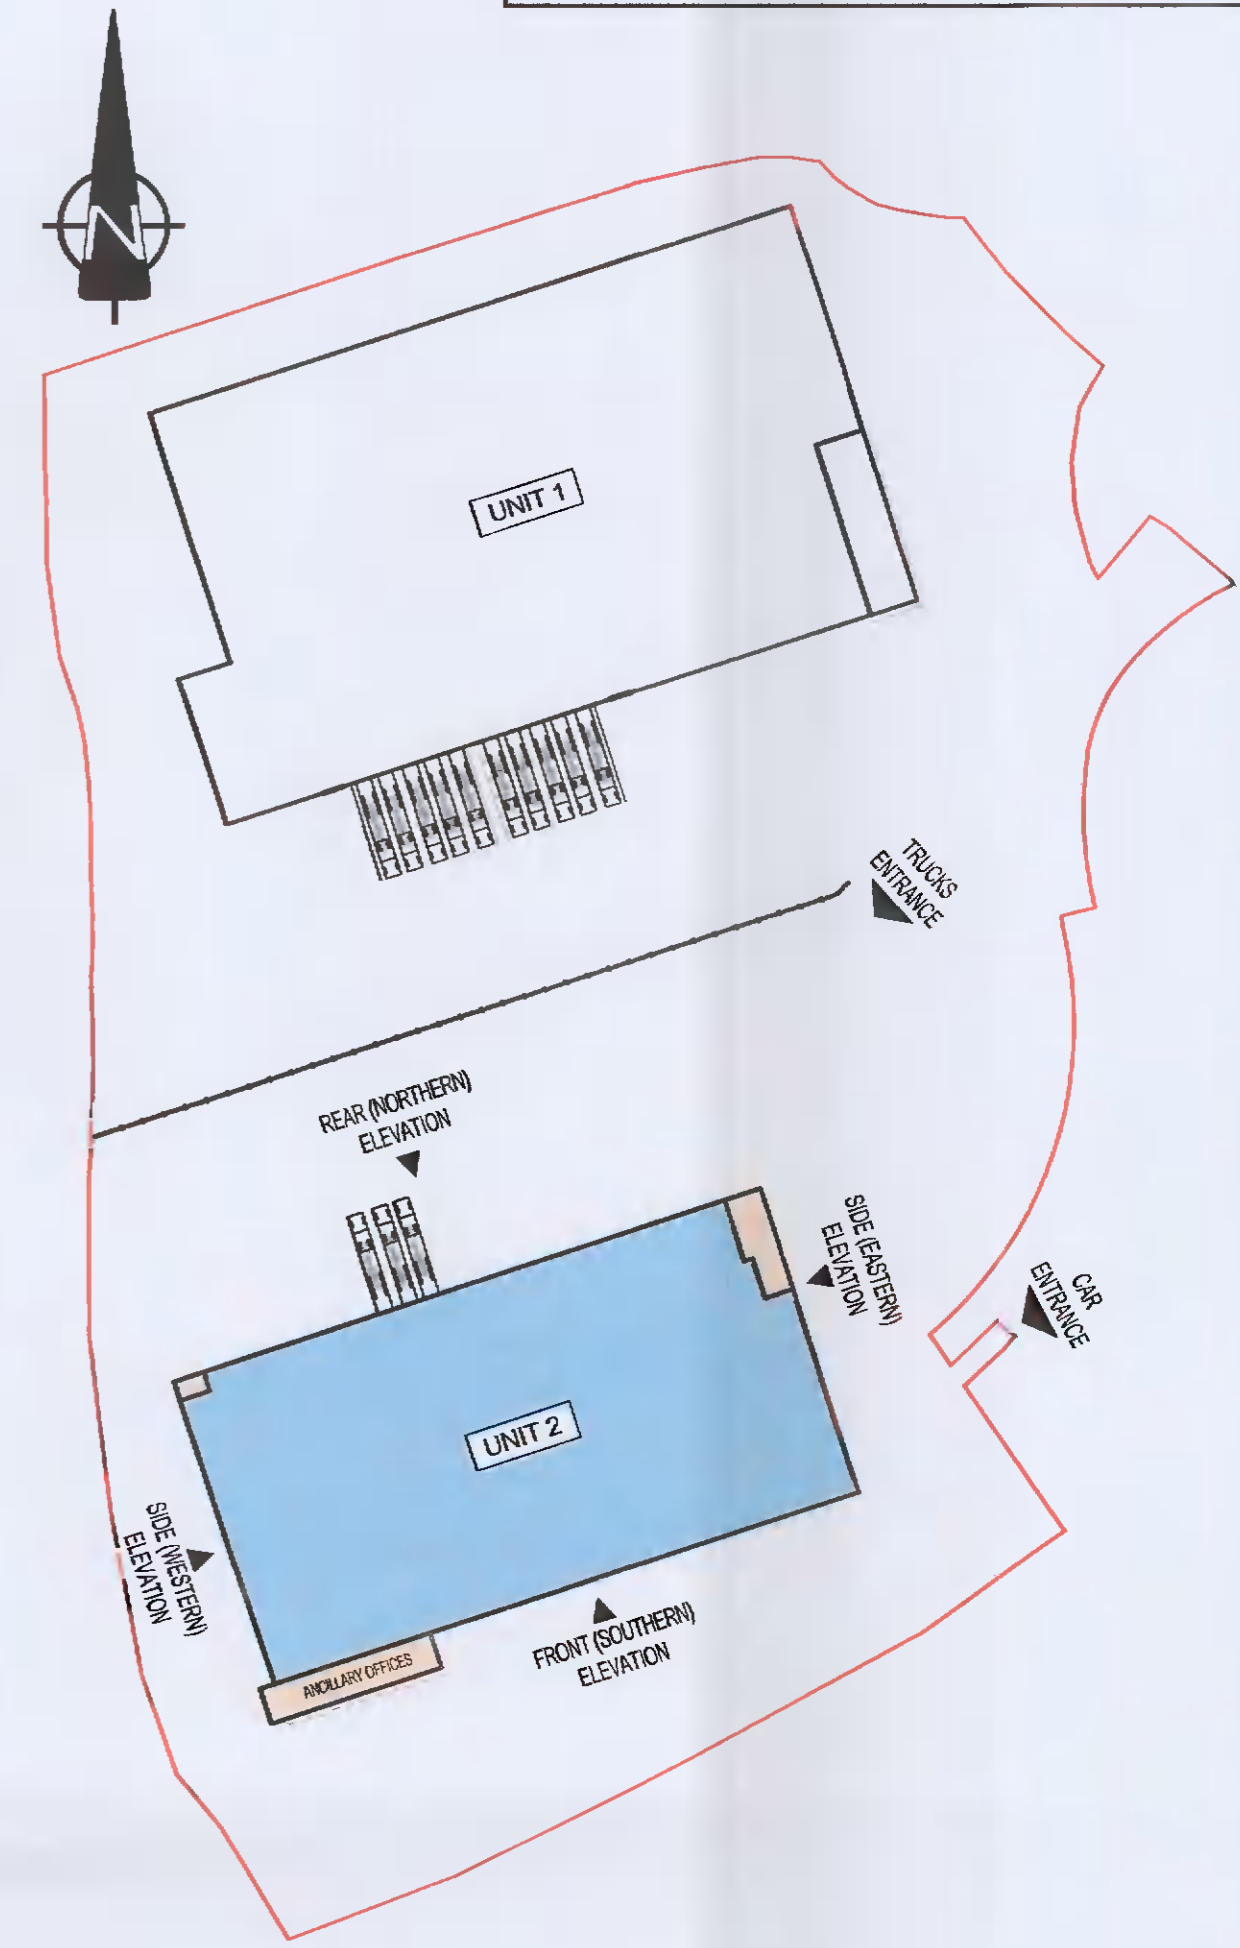

**KEY PLAN**  
 SCALE 1:1250

PL7	31/05/2021	TK	PK	PK	ISSUED FOR PLANNING
Mat	Doc	By	CHK	App	Revision

**PLANNING**  
 Job No:  
**WAREHOUSE DEVELOPMENT AT BROWNSBARN, CITYWEST CAMPUS, DUBLIN 24**

Drawing title:  
**UNIT 2 ARCHITECTURAL ELEVATIONS**  
 Approved/Date:  
**Exeter Ireland Property IV B Limited**

**KAVANAGH BURKE**  
 CONSULTING ENGINEERS  
 Tel: 01 - 450 0694 Unit G3, Caimount Pk.  
 Fax: 01 - 425 4340 Ballymount, Dublin 12.  
 Email: pkavanagh@kavanaghburke.ie

Urn	SCB	Checked	SB	Typed	PK
Scale	1:200	Date	May 2021		
Job No.	D1678	Drawing	GA-A-2-05	Rev.	PL7