


# Planning Pack Map

*D i m é i n L e a m h c á d i n*  
*L u c a n D e m e s n e*

Dublin  
 Baile Atha  
 Cliath

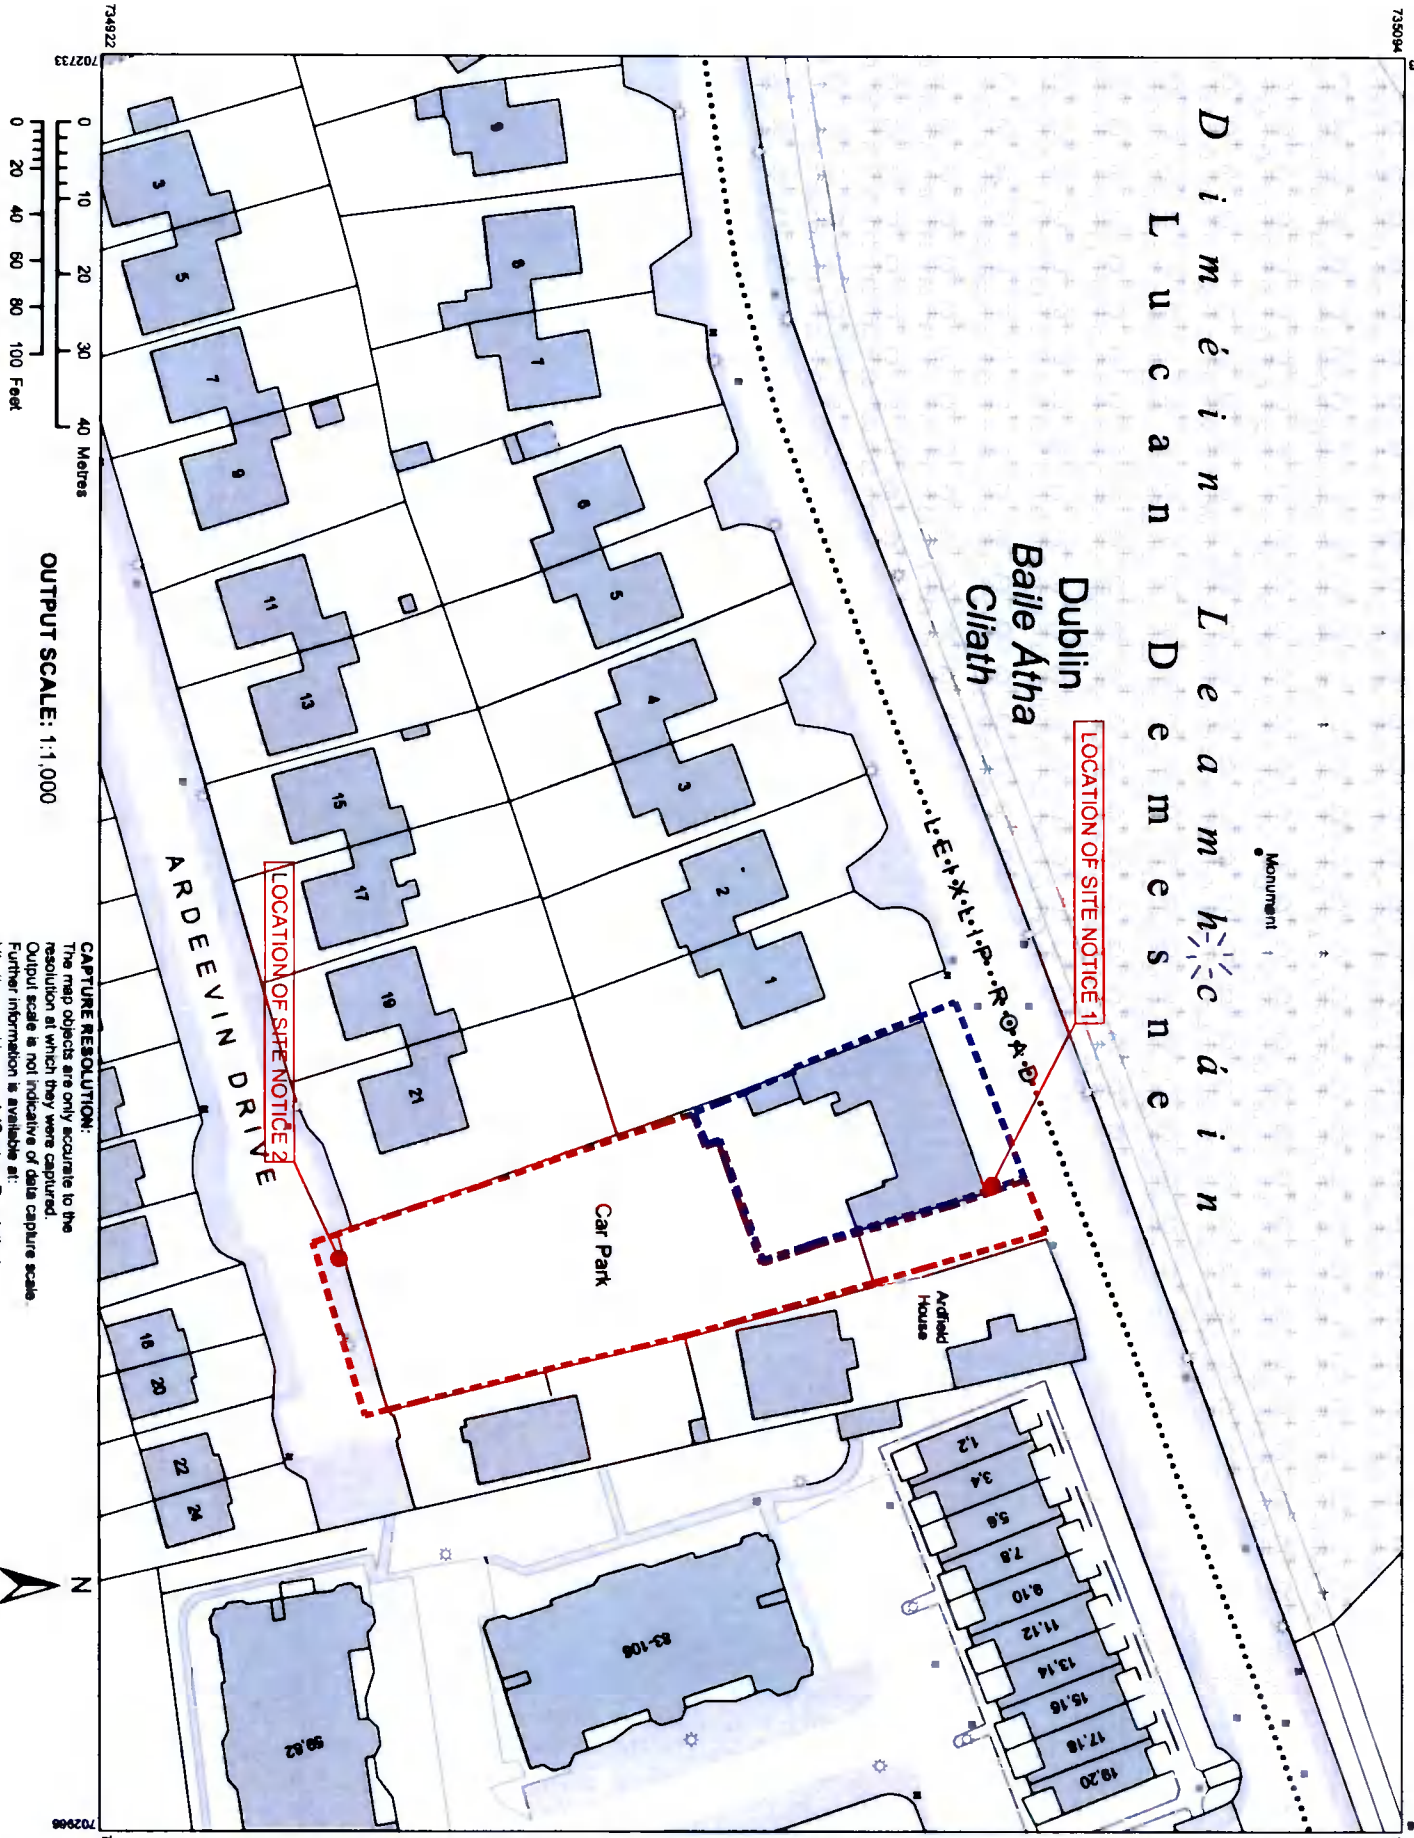

**CAPTURE RESOLUTION:**  
 The map objects are only accurate to the resolution at which they were captured.  
 Output scale is not indicative of data capture scale.  
 Further information is available at:  
<http://www.osi.ie/search/CaptureResolution/>



**CENTRE COORDINATES:**  
 TTM 702850.735008

**PUBLISHED:** 11/03/2019  
**ORDER NO.:** 50051434\_1

**MAP SERIES:** 1:1,000  
**MAP SHEETS:** 3194-24, 3260-04

**COMPILED AND PUBLISHED BY:**  
 Ordnance Survey Ireland,  
 Phoenix Park,  
 Dublin 8,  
 Ireland.

Unauthorised reproduction infringes Ordnance Survey Ireland and Government of Ireland copyright.

All rights reserved. No part of this publication may be copied, reproduced or transmitted in any form or by any means without the prior written permission of the copyright owners.

The representation on this map of a road, track or footpath is not evidence of the existence of a right of way.

Ordnance Survey maps never show legal property boundaries, nor do they show ownership of physical features.

© Suirbhreacht Ordnáis Éireann, 2019  
 © Ordnance Survey Ireland, 2019  
[www.osi.ie/copyright](http://www.osi.ie/copyright)

**LEGEND:**  
<http://www.osi.ie/search/LargeScaleLegend/>

- NOTES**
- SITE BOUNDARY - - - - -
  - SUBJECT TO PLANNING - - - - -
  - OWNERSHIP BOUNDARY - - - - -


NO.	DATE	DESCRIPTION

**CDD Architecture**  
 4, The Mill Lane, Springwood, Lifford, Co. Wick  
 Tel: 01 42 44 99  
 Email: [info@cddarchitecture.com](mailto:info@cddarchitecture.com)  
 Website: [www.cddarchitecture.com](http://www.cddarchitecture.com)

JOB NUMBER	DRAWING NUMBER	REVISION
2020_092	3 1 002	

**JOB**  
 PROPOSED RESIDENTIAL DEVELOPMENT  
 BALL ALLEY HOUSE  
 LUCAN, CO. DUBLIN  
 CLIENT  
 GERRY TEAGUE

**DRAWING TITLE**  
 SITE LOCATION MAP  
 (POSITION OF SITE NOTICE)  
 SCALE 1:1,000 R.A.D.  
 CHECKED  
 DATE 2020\_092

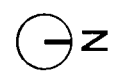

**SITE LOCATION MAP / URBAN PLACE MAP (POSITION OF SITE NOTICES)**  
 BALL ALLEY HOUSE, LUCAN, CO. DUBLIN  
 SCALE 1:1,000