


LUCAN DEMESNE

LEXILIP ROAD

ARDEEVIN DRIVE

**N** EXISTING BLOCK PLAN (POSITION OF SITE NOTICES)  
BALL ALLEY HOUSE, LUCAN, CO. DUBLIN  
SCALE 1:500

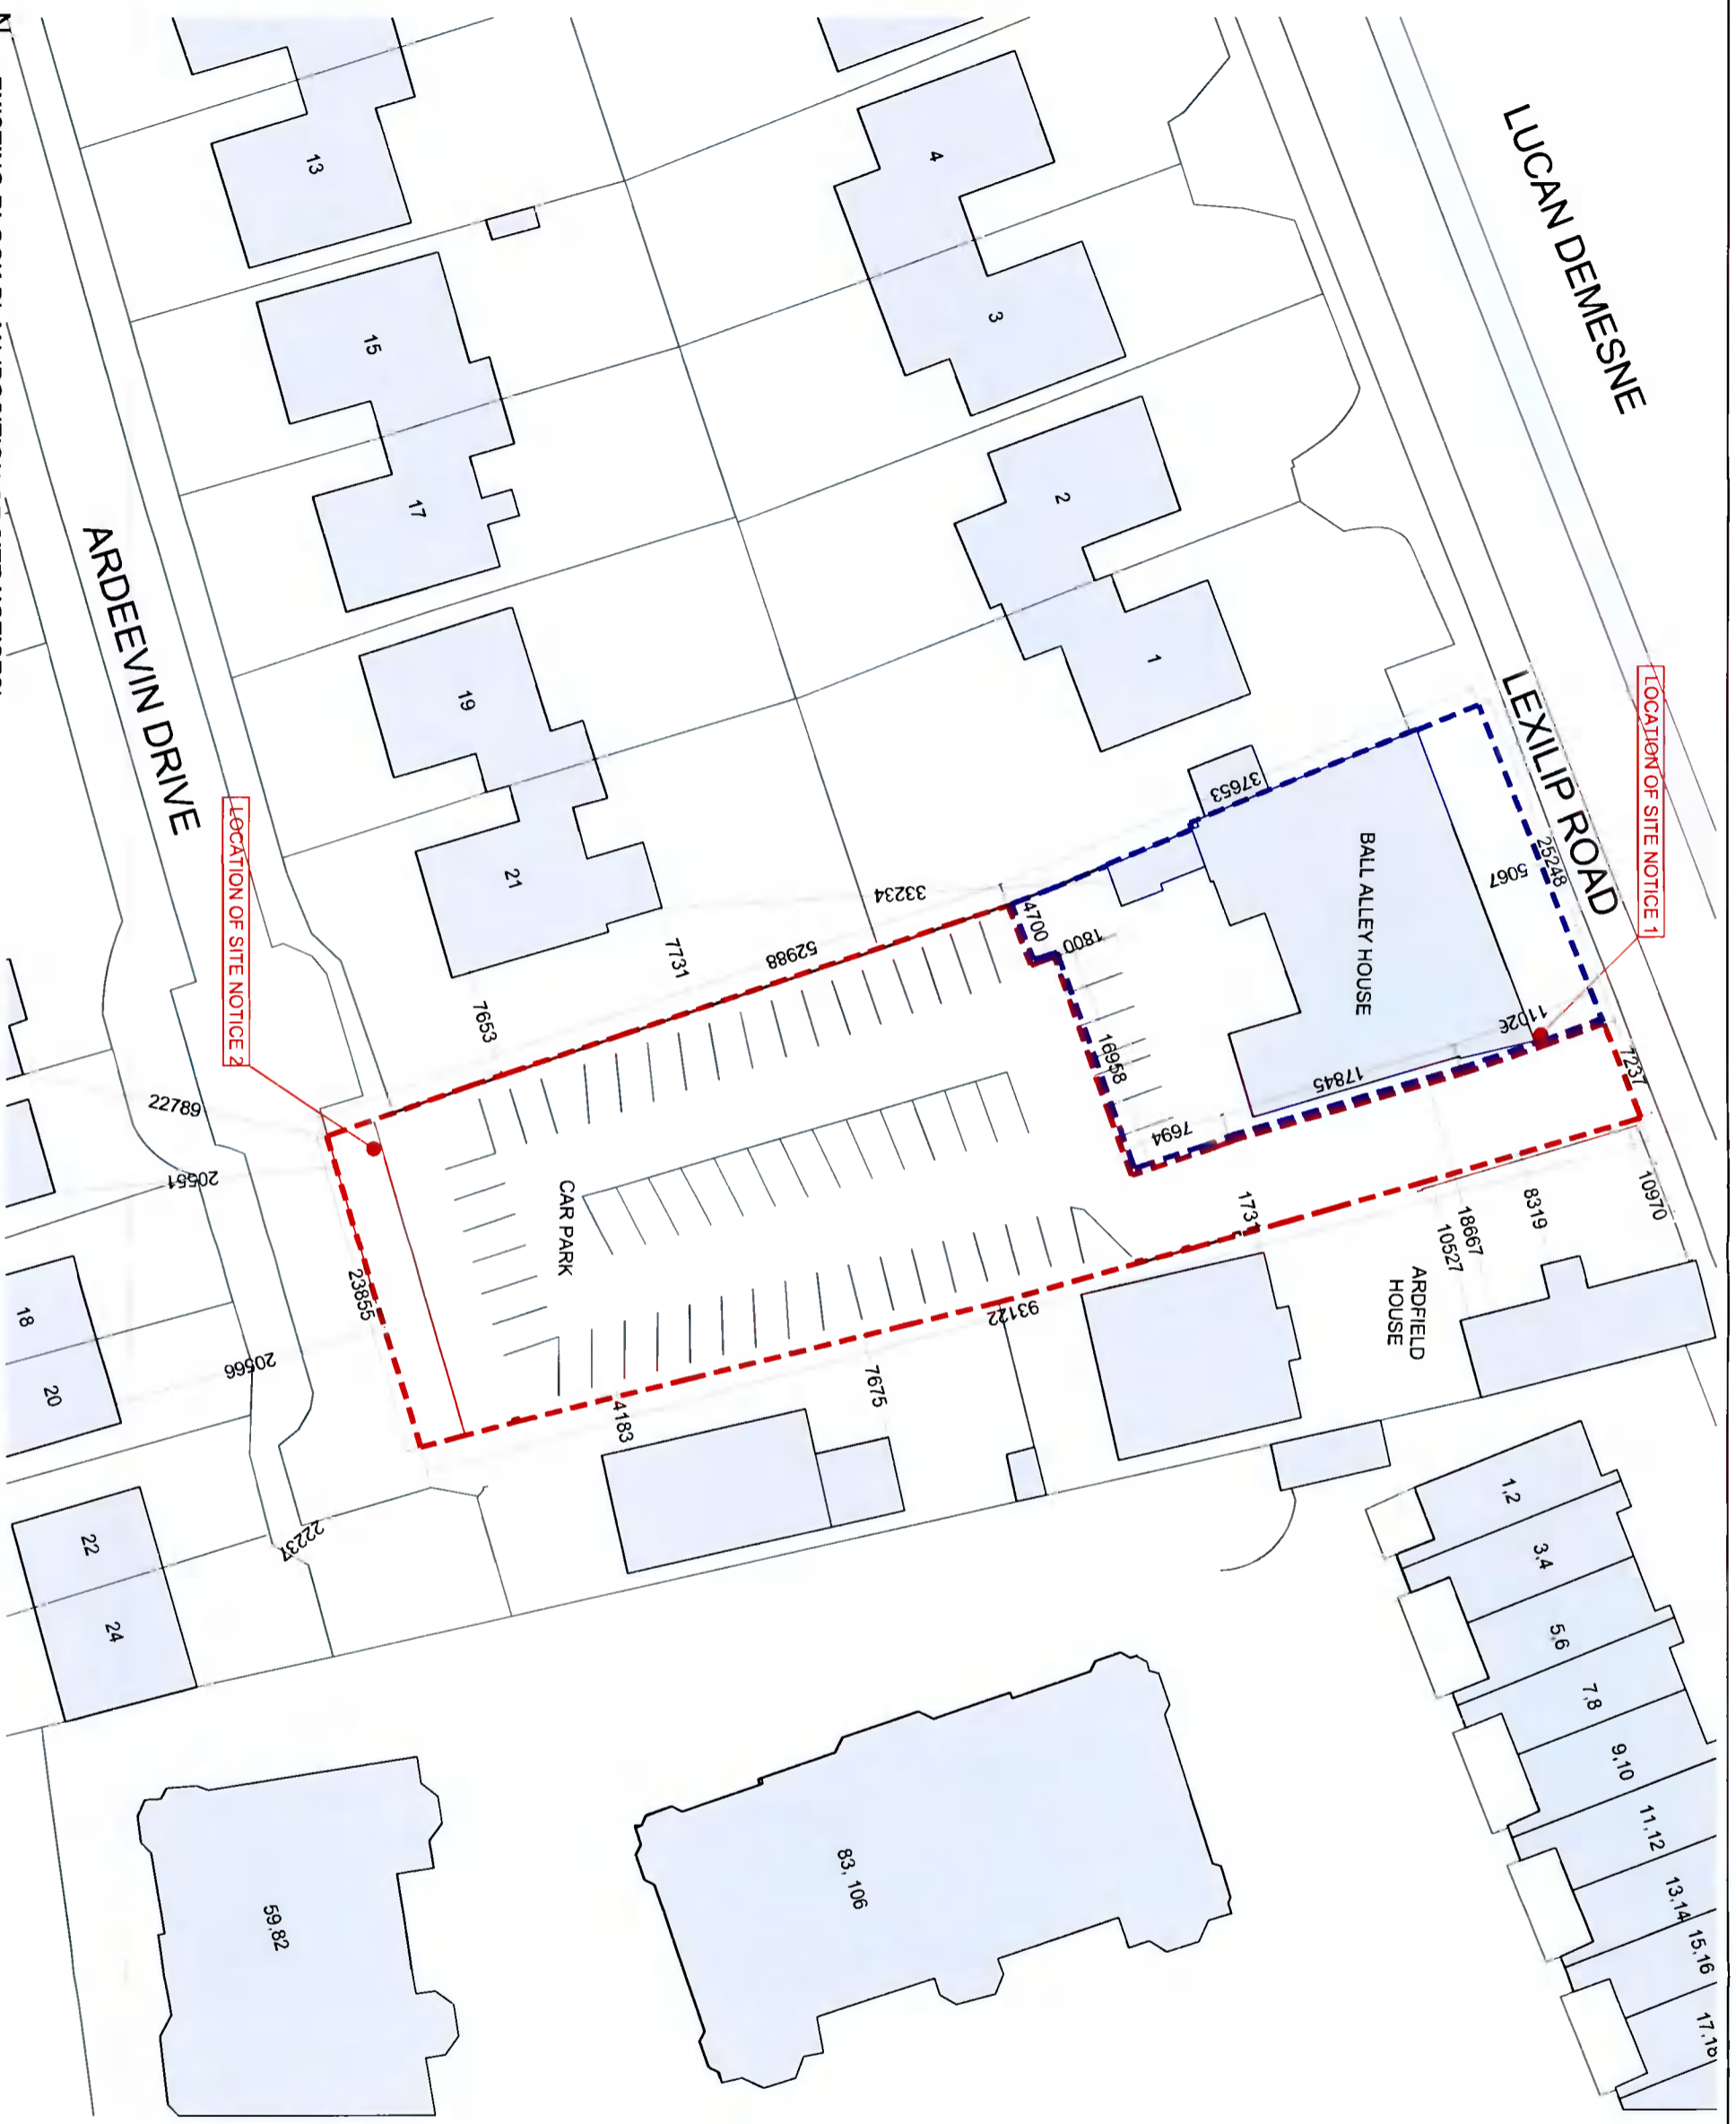

LOCATION OF SITE NOTICE 1

LOCATION OF SITE NOTICE 2

**NOTES**

- SITE BOUNDARY
- - - SUBJECT PLANNING
- - - OWNERSHIP BOUNDARY
- EXISTING BUILDINGS

NO.	DATE	BY	DESCRIPTION



**PLANNING**

JOB: PROPOSED RESIDENTIAL DEVELOPMENT  
 BALL ALLEY HOUSE  
 LUCAN, CO DUBLIN  
 CLIENT: GERRY TEAGUE

DATE: JUNE 2021  
 DRAWN: SM  
 CHECKED: SM

DRAWING TITLE: EXISTING BLOCK PLAN (POSITION OF SITE NOTICES)  
 SCALE: 1:500 (SHA)  
 JOB NUMBER: 21220\_JHR2  
 DRAWING NUMBER: 3\_1\_003

