


LUCAN DEMESNE

LEXILIP ROAD

ARDEEVIN DRIVE

- NOTES**
- SITE BOUNDARY SUBJECT TO PLANNING
 - OWNERSHIP BOUNDARY
 - EXISTING BUILDINGS
 - PROPOSED BUILDING

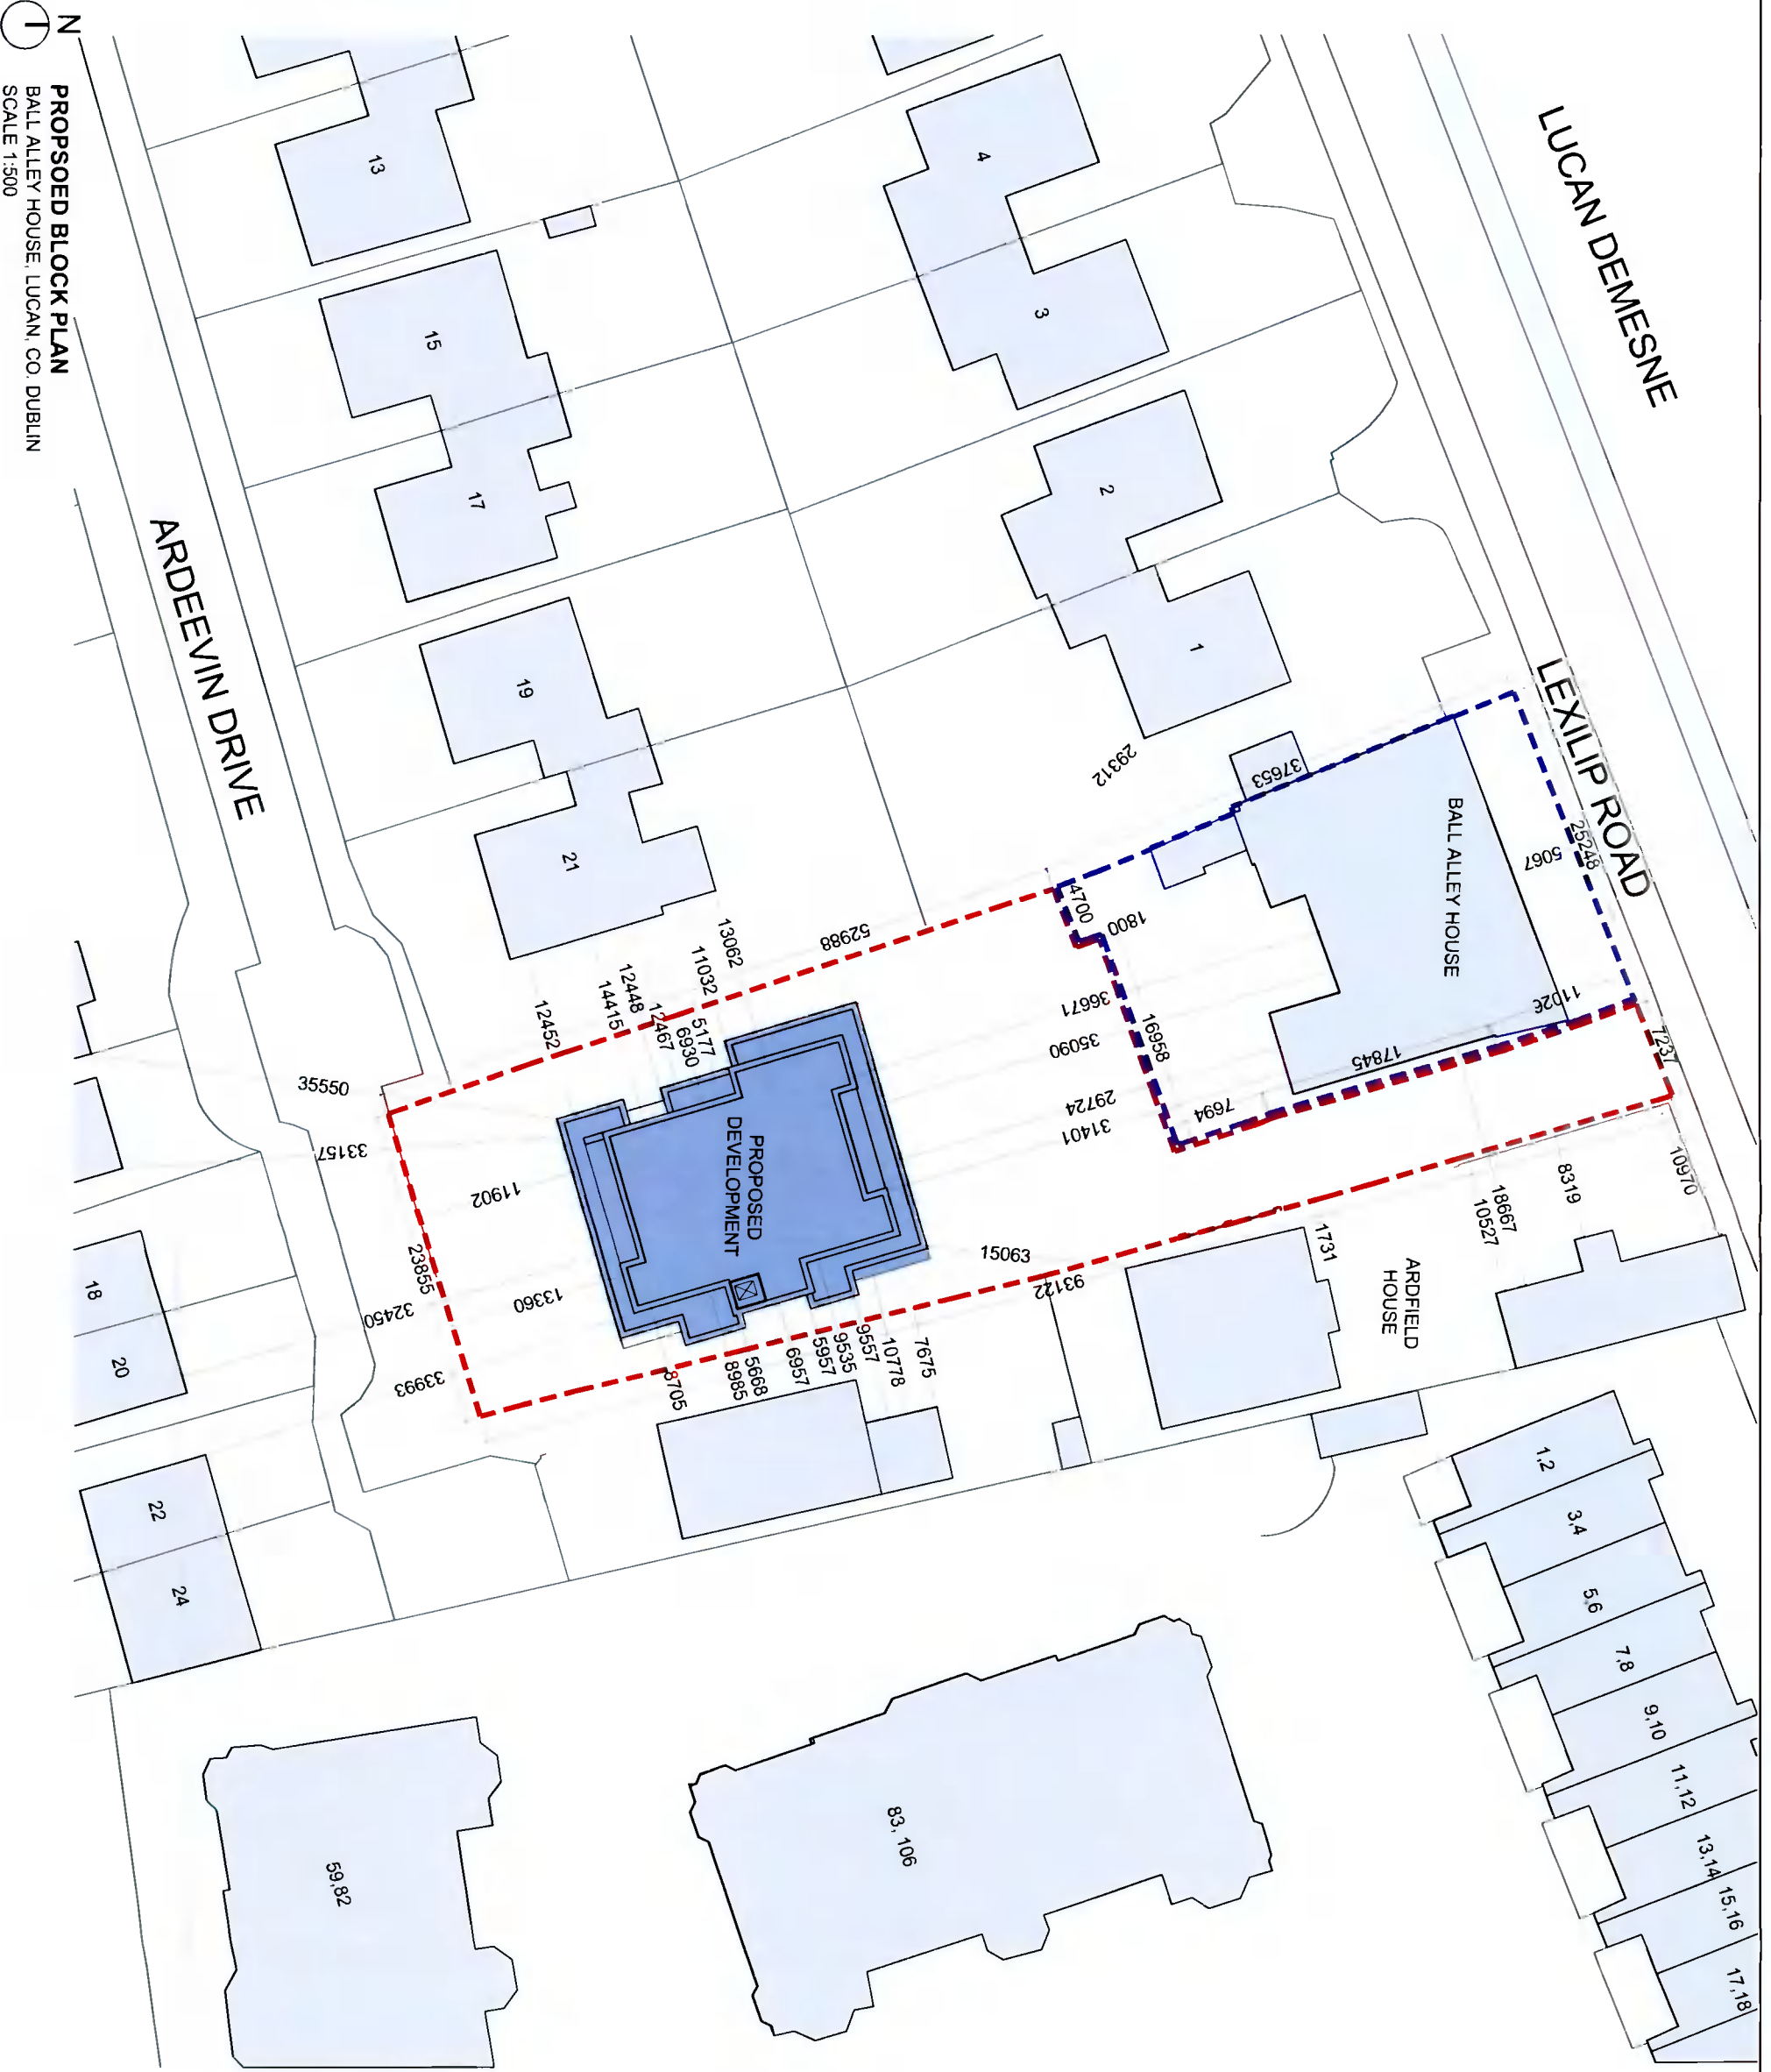

PROPOSED BLOCK PLAN
BALL ALLEY HOUSE, LUCAN, CO. DUBLIN
SCALE 1:500

NO.	DATE	DESCRIPTION


30/07/2021
 CDP Architecture
 4, The Mall, Ballsbridge Park, Dublin 4
 Tel: 01 661 6488
 Fax: 01 661 6489
 Email: info@cdparchitecture.com

PLANNING

DATE: JUNE 2021
 JOB: PROPOSED RESIDENTIAL DEVELOPMENT
 BALL ALLEY HOUSE
 LUCAN, CO. DUBLIN
 CLIENT: GERRY TEAGUE
 DRAWING TITLE: PROPOSED BLOCK PLAN

SCALE: 1:500 (DIA)
 CHECKED: PML
 DRAWING NUMBER: 3.1.004
 JOB NUMBER: 2021_062

Site Location Map

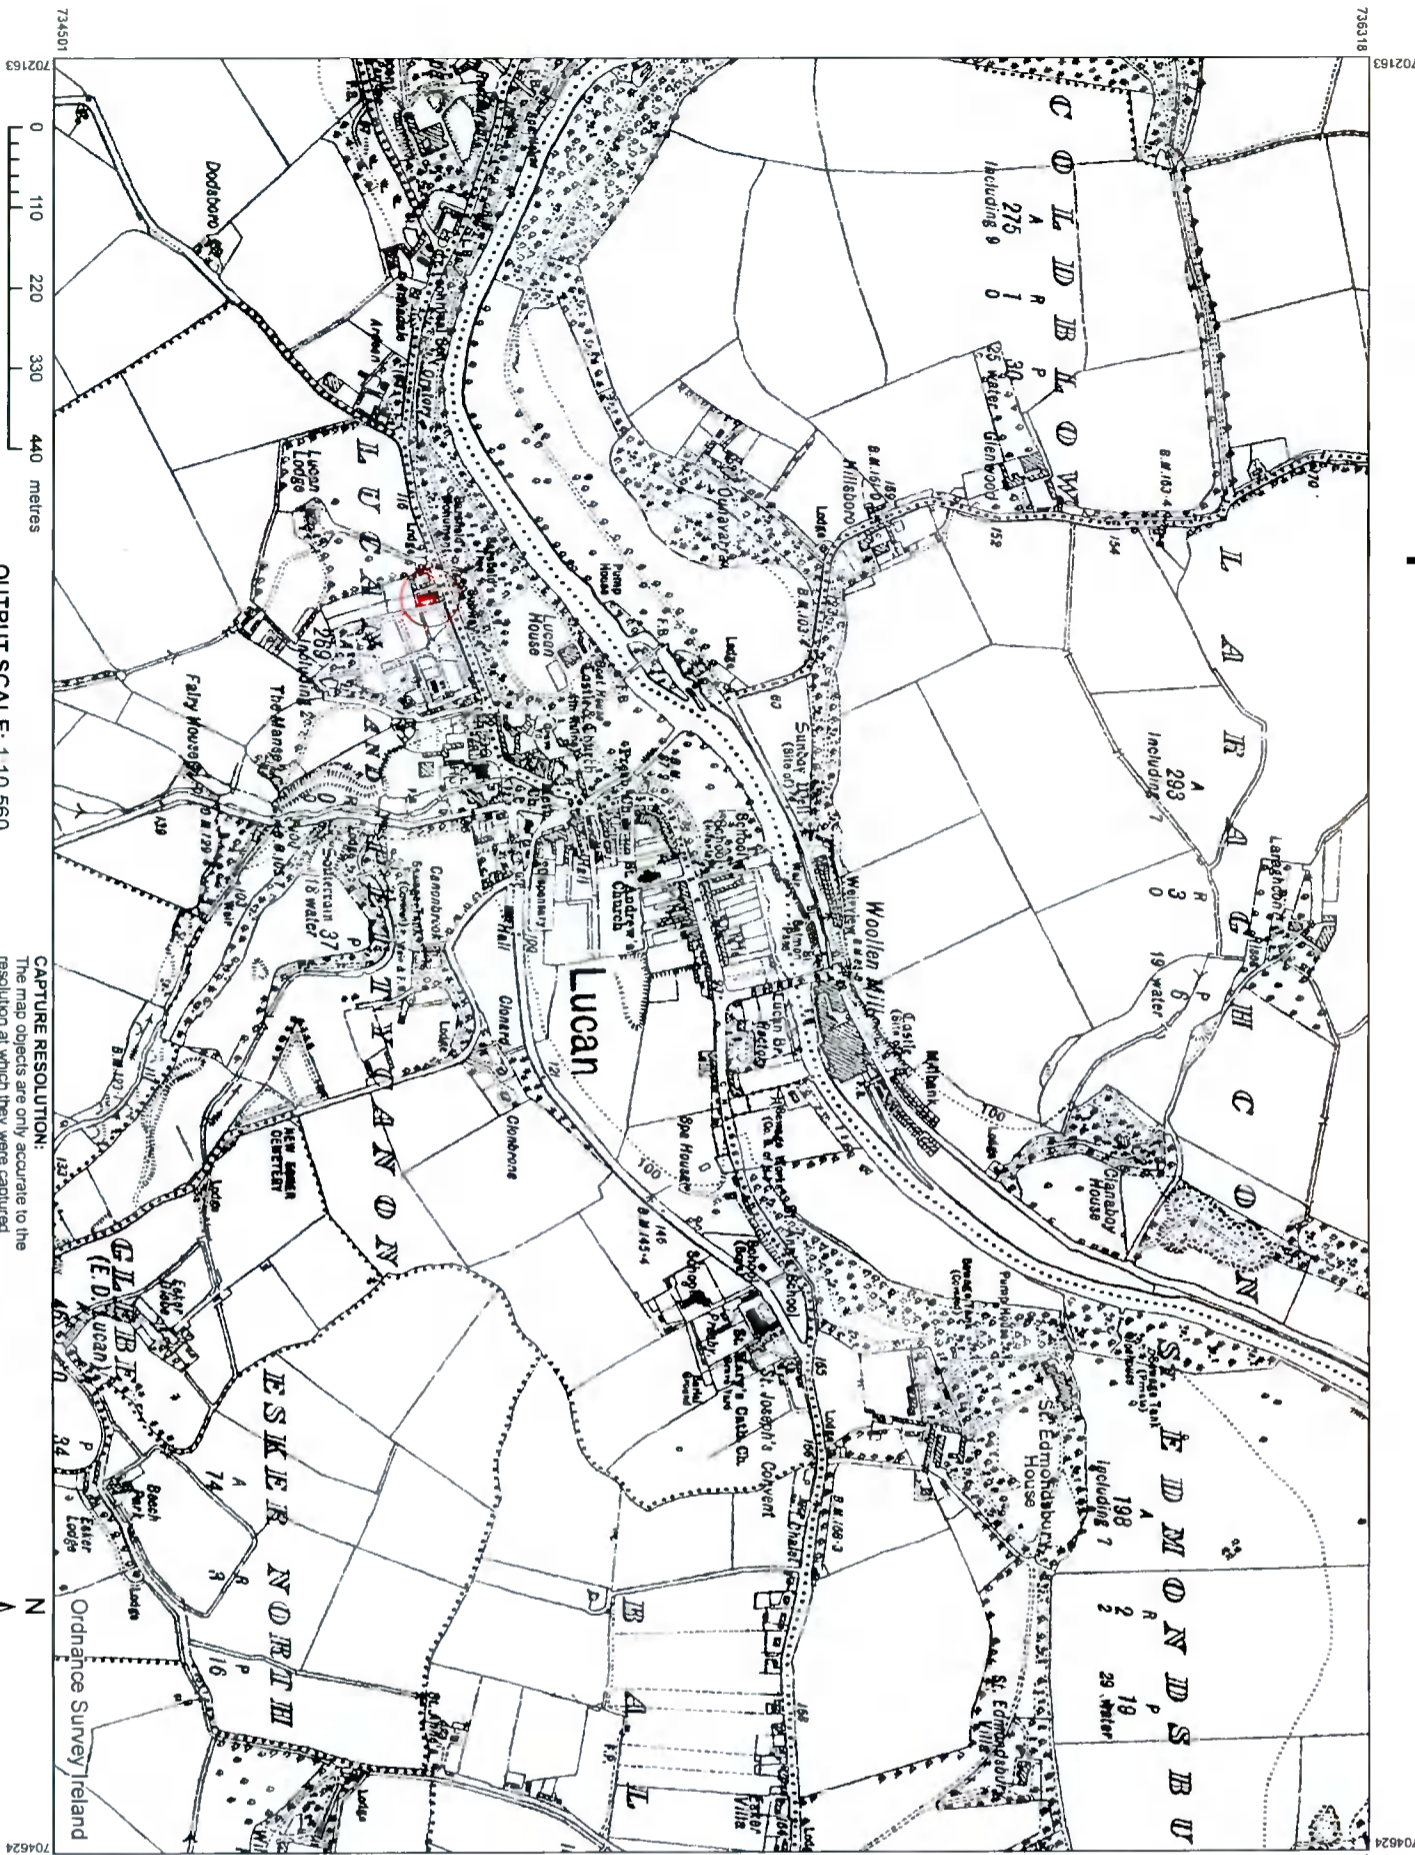

OUTPUT SCALE: 1:10,560

CAPTURE RESOLUTION:
The map objects are only accurate to the resolution at which they were captured. Output scale is not indicative of data capture scale. Further information is available at <http://www.os.ie/Search/CaptureResolution>



National Mapping Agency

CENTRE COORDINATES:
TM 703394, 735410

PUBLISHED: 09/12/2020

ORDER NO.: 50160625_1

MAP SERIES: 6 Inch Raster
6 Inch Raster
6 Inch Raster

MAP SHEETS: DN017
KE011
MH053+053A

COMPILED AND PUBLISHED BY:
Ordnance Survey Ireland,
Phoenix Park,
Dublin 8,
Ireland.

Unauthorised reproduction infringes Ordnance Survey Ireland and Government of Ireland copyright.

All rights reserved. No part of this publication may be copied, reproduced or transmitted in any form or by any means without the prior written permission of the copyright owners.

The representation on this map of a road, track or footpath is not evidence of the existence of a right of way.

Ordnance Survey maps never show legal property boundaries, nor do they show ownership of physical features.

© Suirbheiracht Ordánais Éireann, 2020
© Ordnance Survey Ireland, 2020
www.osi.ie/copyright

LEGEND:
<http://www.osi.ie/search/LargeScaleLegend>

NOTES
SITE LOCATION



NO.	DATE	DESCRIPTION

CDP Architecture
A TNA Group Company
100, The Arcade, Dublin 2
Tel: 01 454 4488
www.cdparchitecture.com

NO.	DATE	DESCRIPTION
008	JUNE 2021	PROPOSED RESIDENTIAL DEVELOPMENT
		BALL ALLEY HOUSE
		LUCAN, CO DUBLIN
		DNW
		SA
		GERRY TEAGUE

NO.	DATE	DESCRIPTION



SITE LOCATION MAP / RECORD PLACE MAP
BALL ALLEY HOUSE, LUCAN, CO. DUBLIN
SCALE: NTS