

Description:
Digital Cartographic Model (DCM)

Publisher / Source:
Ordnance Survey Ireland (OSI)

Data Source / Reference:
PRIME2

File Format:
Autodesk AutoCAD (DWG_R2013)

File Name:
v_50180956_1.dwg

Clip Extent / Area of Interest (AOI):
LLX LLY = 712885.6818, 727550.2471
LRX LRY = 713217.6818, 727950.2471
ULX ULY = 712885.6818, 727950.2471
URX URY = 713217.6818, 727950.2471

Projection / Spatial Reference:
Projection= IRENET95_Irish_Transverse_Mercator
Centre Point Coordinates:
X.Y = 713051.6818, 727673.2471

Reference Index:
Map Series / Map Sheets
1:1,000 / 5891*12

Data Extraction Date:
Date = 10-Dec-2020

Source Data Release:
DCLMS Release V1.135.111

Product Version:
Version = 1.3

License / Copyright:
Ordnance Survey Ireland Terms of Use apply.
Please visit www.osi.ie/about/terms-conditions.

© Ordnance Survey Ireland, 2020

Compiled and published by Ordnance Survey Ireland, Phoenix Park, Dublin 8, Ireland.

Unauthorised reproduction infringes Ordnance Survey Ireland and Government of Ireland copyright.

All rights reserved. No part of this publication may be copied, reproduced or transmitted in any form or by any means without the prior written permission of the copyright owners.

The representation on this map of a road, track or footpath is not evidence of the existence of a right of way.

Ordnance Survey maps never show legal property boundaries, nor do they show ownership of physical features.

© Suthrearaich Ordánais Éireann, 2020


Ana thomsú agus ama fhóisiú ag Suthrearaich Ordánais Éireann, Fáirc an Fhionnaisce, Baile Átha Cliath 8, Éire.

Sraithreacht Suthrearaich Ordánais Éireann agus Rialtas na hÉireann.

Gach cead ar cosnamh. Ní ceadmhaic aon chuid den fhóisiú seo a chloipeall, a athscráil nó a tharadh in aon fhóim ná ar aon dhreacht gan cead i scríbhinn roimh ré ó dhireoir an chloipeall.

Ní hionann béthar, bealach nó cósán a threith ar an bhfóisiú seo agus íomhaíocht ar chreid síl.

Ní thaispeánann léarscáil de chuid Ordánais Suthrearaich na hÉireann teorann, próinntí, dea-threith de mhaoin íamh, ná úinéiríocht de ghnéithe fhisiciúla.

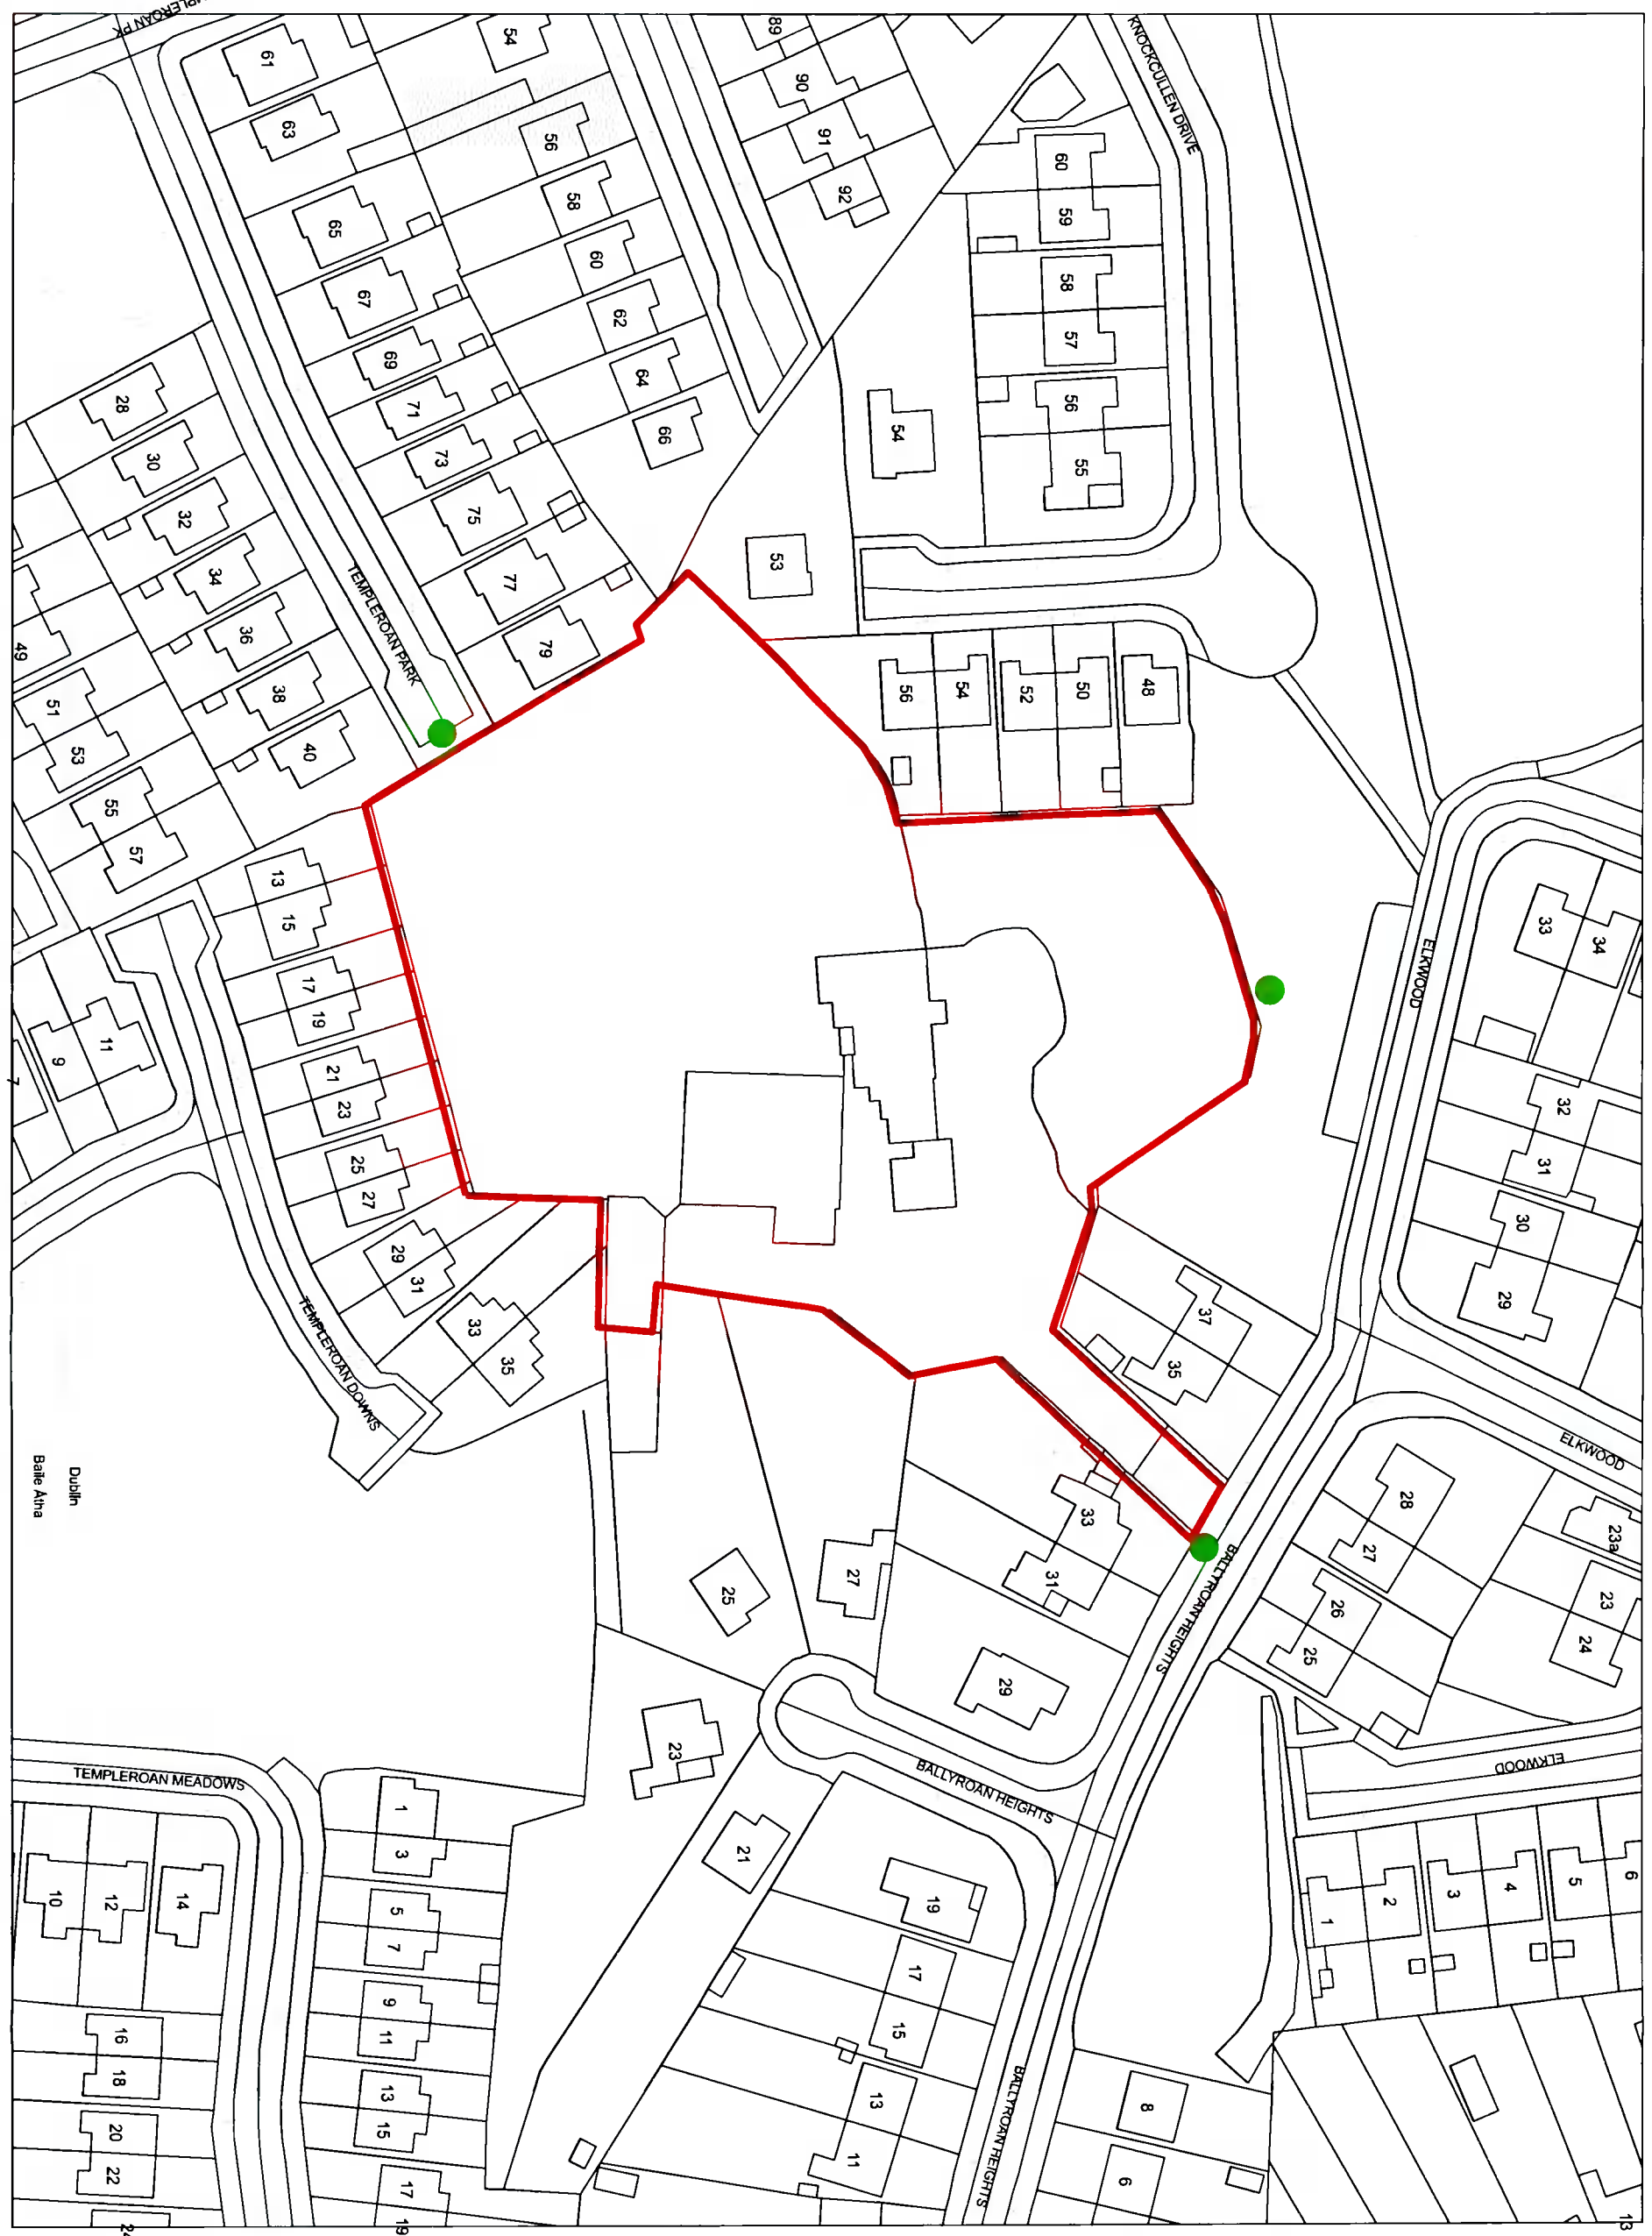

AMENDMENT APPLICATION SITE BOUNDARY
SITE NOTICE LOCATIONS

COMPANY: LIA ARCHITECTURE
8 SPANCROFT ROAD
DUBLIN 15
(00353) 2446041
www.lia.ie

CLIENT: HOMELAND BRH LTD.

PROJECT ADDRESS: BALLYROAN HOUSE
RATHFARNHAM
DUBLIN 14

PROJECT NAME: BRH

SCALE DATE FOR INFORMATION:
01 17.06.21 APPLICATION
02 23.06.21 APPLICATION

REVISIONS:
01
02
03
04
05

TRUE NORTH: SCALE 1:500
GRAPHIC SCALE: 1:1000

DRAWING: SITE LOCATION MAP
DRAWING NUMBER: A.01
ISSUE: 02