



ELEVATION TO WEST

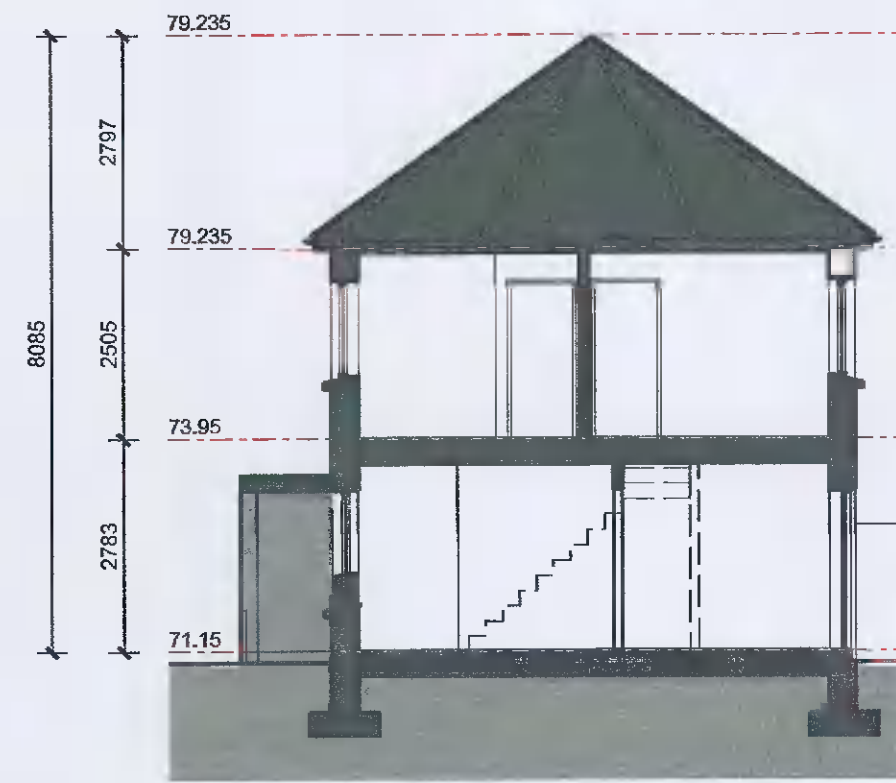

SECTION A-A

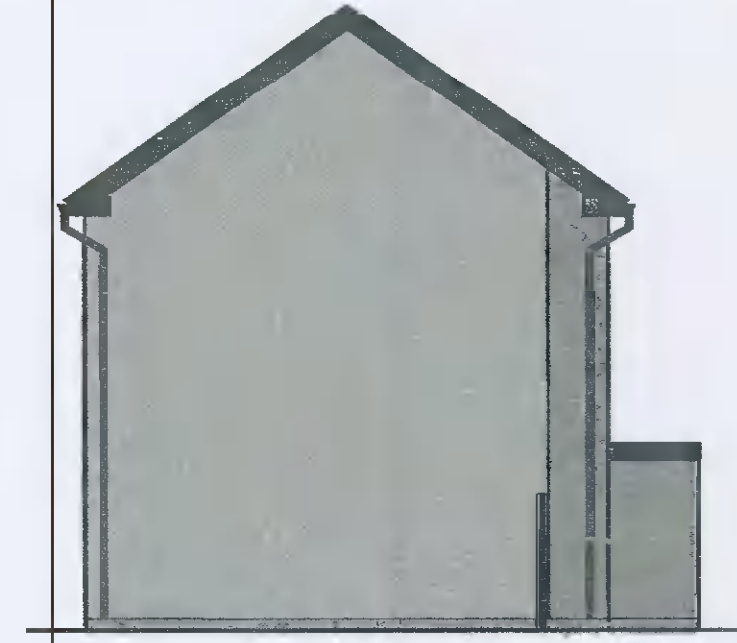

ELEVATION TO WEST




ELEVATION TO NORTH




ELEVATION TO SOUTH

- FINISHES SPECIFICATION**
- ROOF - BLACK TILE
 - WALLS - LIGHT GREY ROUGHCAST RENDER
DARK GREY SMOOTH RENDER
 - WINDOWS - DARK GREY FRAMED WINDOWS
 - RAILINGS - PAINT FINISHED HOT DIPPED GALVANISED STEEL

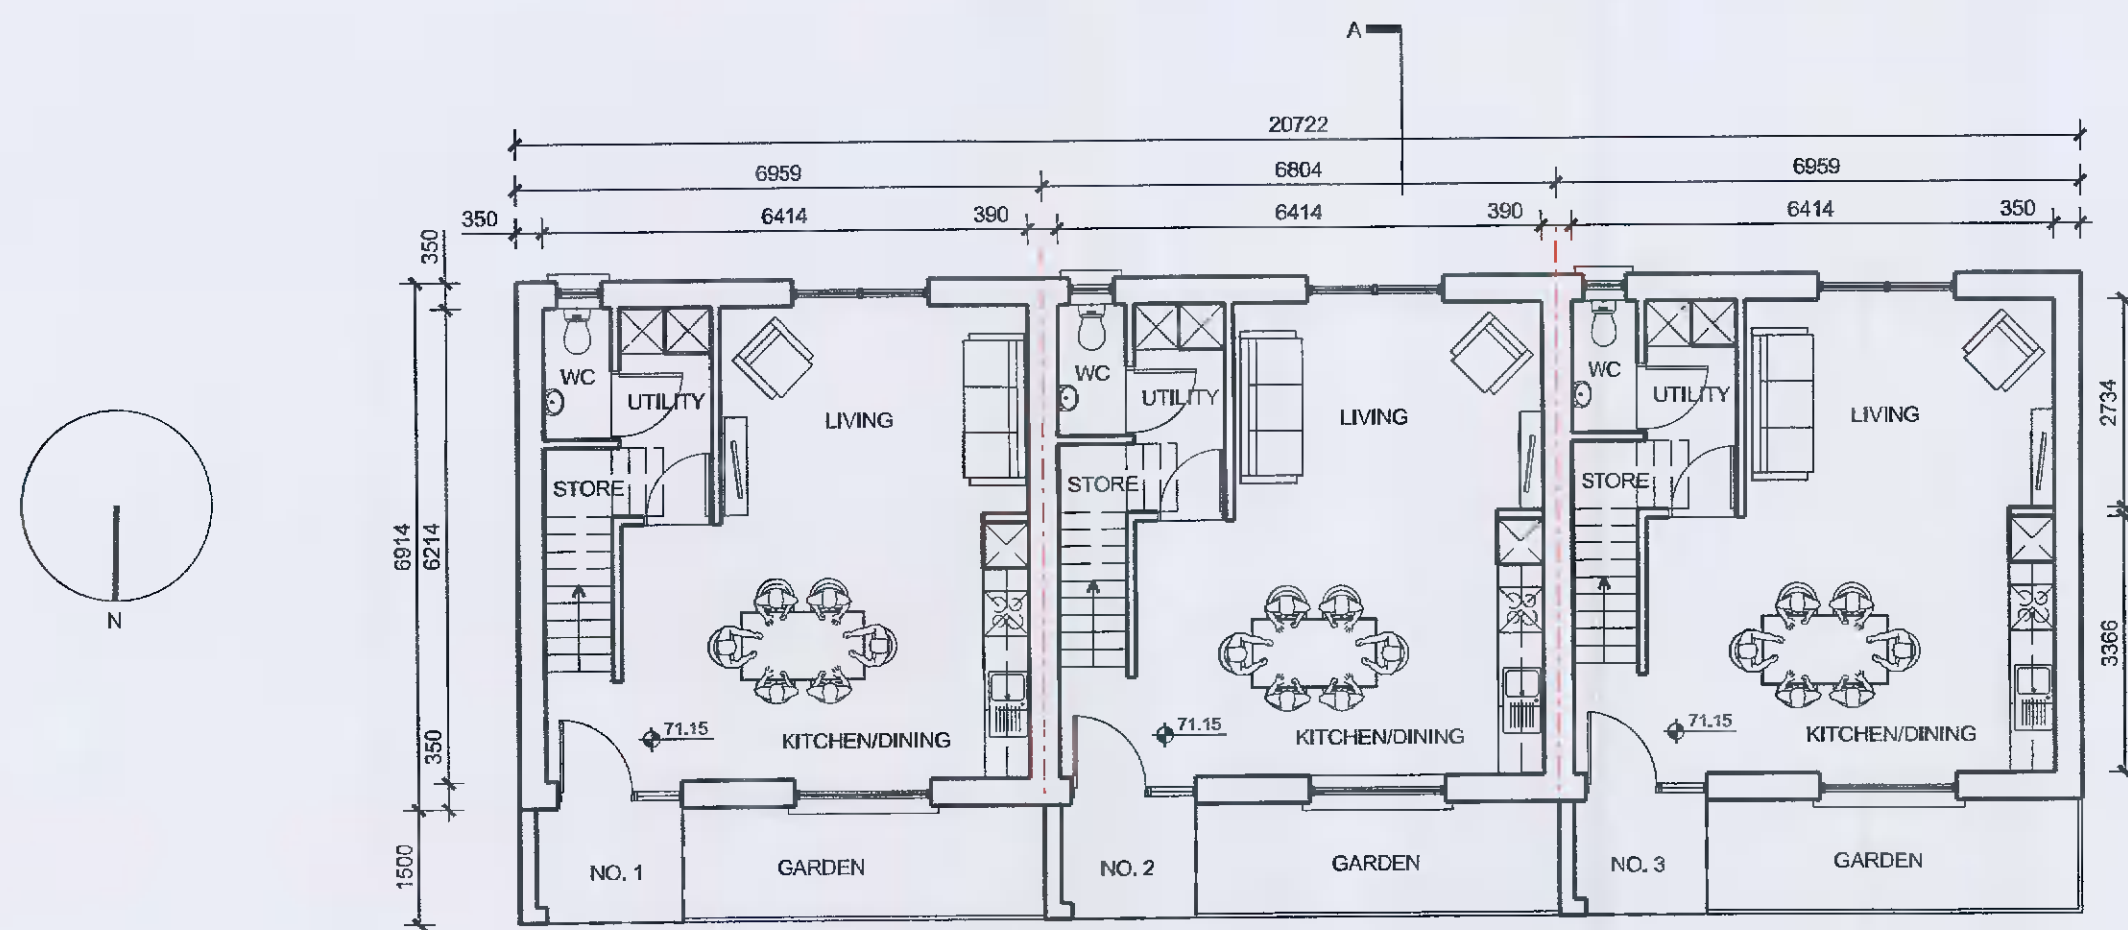

GROUND FLOOR PLAN

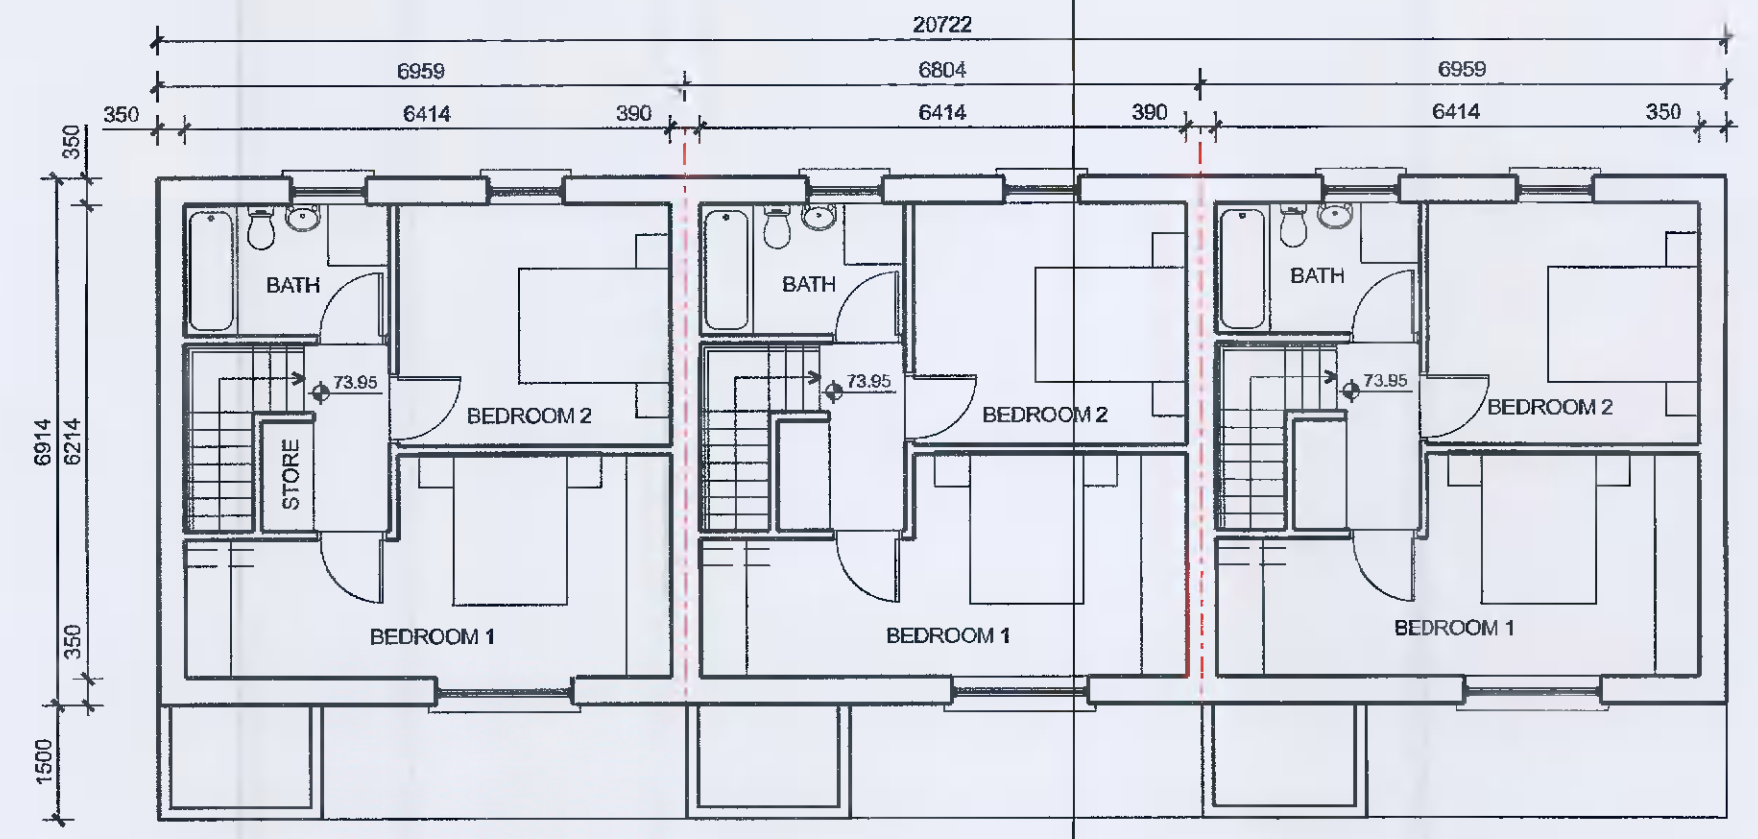

FIRST FLOOR PLAN

2 BED - 2B/4P - 80M²

	REQUIRED	ACHIEVED
HQA ASSESSMENT	80m ²	80m ²
GROSS FLOOR AREA	80m ²	80m ²
AGGREGATE LIVING AREA	30m ²	31.7m ²
AGGREGATE BEDROOM AREA	25m ²	25.2m ²
AGGREGATE STORAGE AREA	4m ²	6m ²