




PROPOSED SECTION A-A
BALL ALLEY HOUSE, LUCAN, CO. DUBLIN
Scale 1:100



PROPOSED SECTION B-B
BALL ALLEY HOUSE, LUCAN, CO. DUBLIN
Scale 1:100

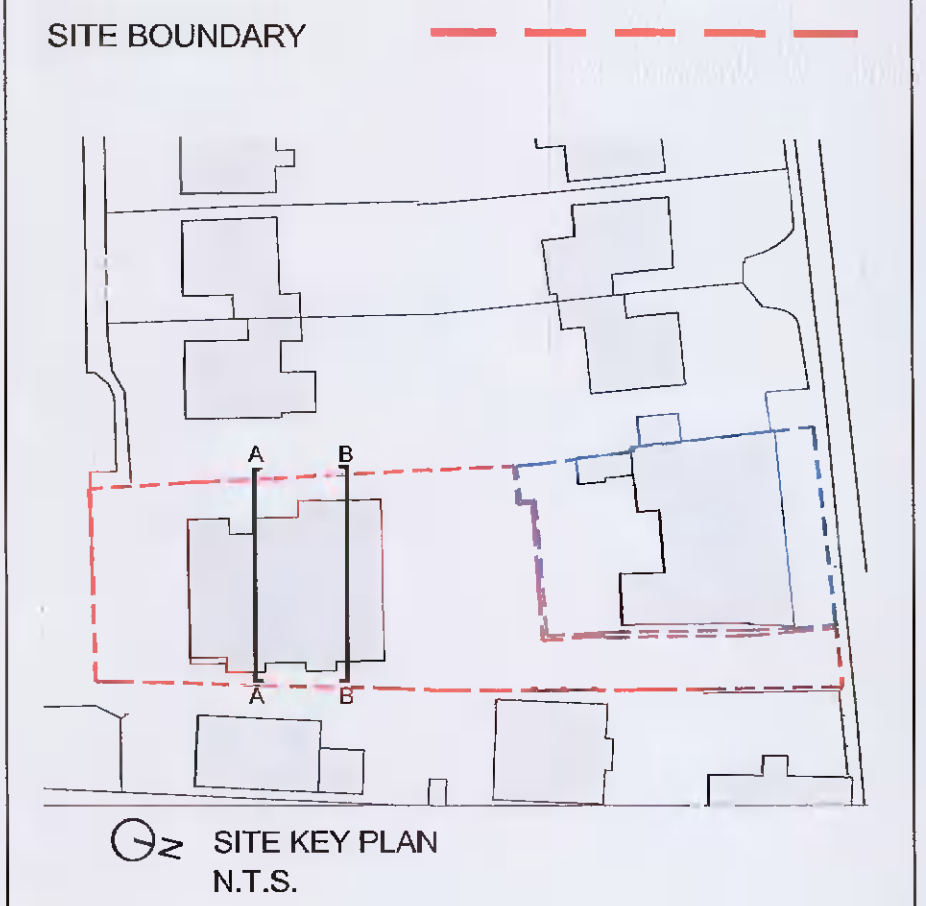

REV	DATE	DRN	NOTES

DO NOT SCALE FROM THIS DRAWING. USE FIGURED DIMENSIONS IN ALL CASES. VERIFY DIMENSIONS ON SITE AND REPORT ANY DISCREPANCIES TO THE ARCHITECT IMMEDIATELY. THIS DRAWING IS COPYRIGHT AND MAY ONLY BE REPRODUCED WITH THE ARCHITECT'S PERMISSION.

CDP Architecture
Designers - Planning - Interiors - Project Management
4, The Mall, Main Street, Lucan Village, Co. Dublin, K78 V9R6
T: 01 6214498
E: info@cdparchitecture.ie
W: www.cdp-architecture.com

PLANNING		
JOB	DATE	
PROPOSED RESIDENTIAL DEVELOPMENT	JUNE 2021	
BALL ALLEY HOUSE		
LUCAN, CO. DUBLIN		
CLIENT	DRN	
GERRY TEAGUE	SA	
DRAWING TITLE	SCALE	
PROPOSED SECTIONS	1:100@A1	
A-A & B-B	CHECKED	
	FM	
JOB NUMBER	DRAWING NUMBER	REVISION
2020_062	3.1.400	