

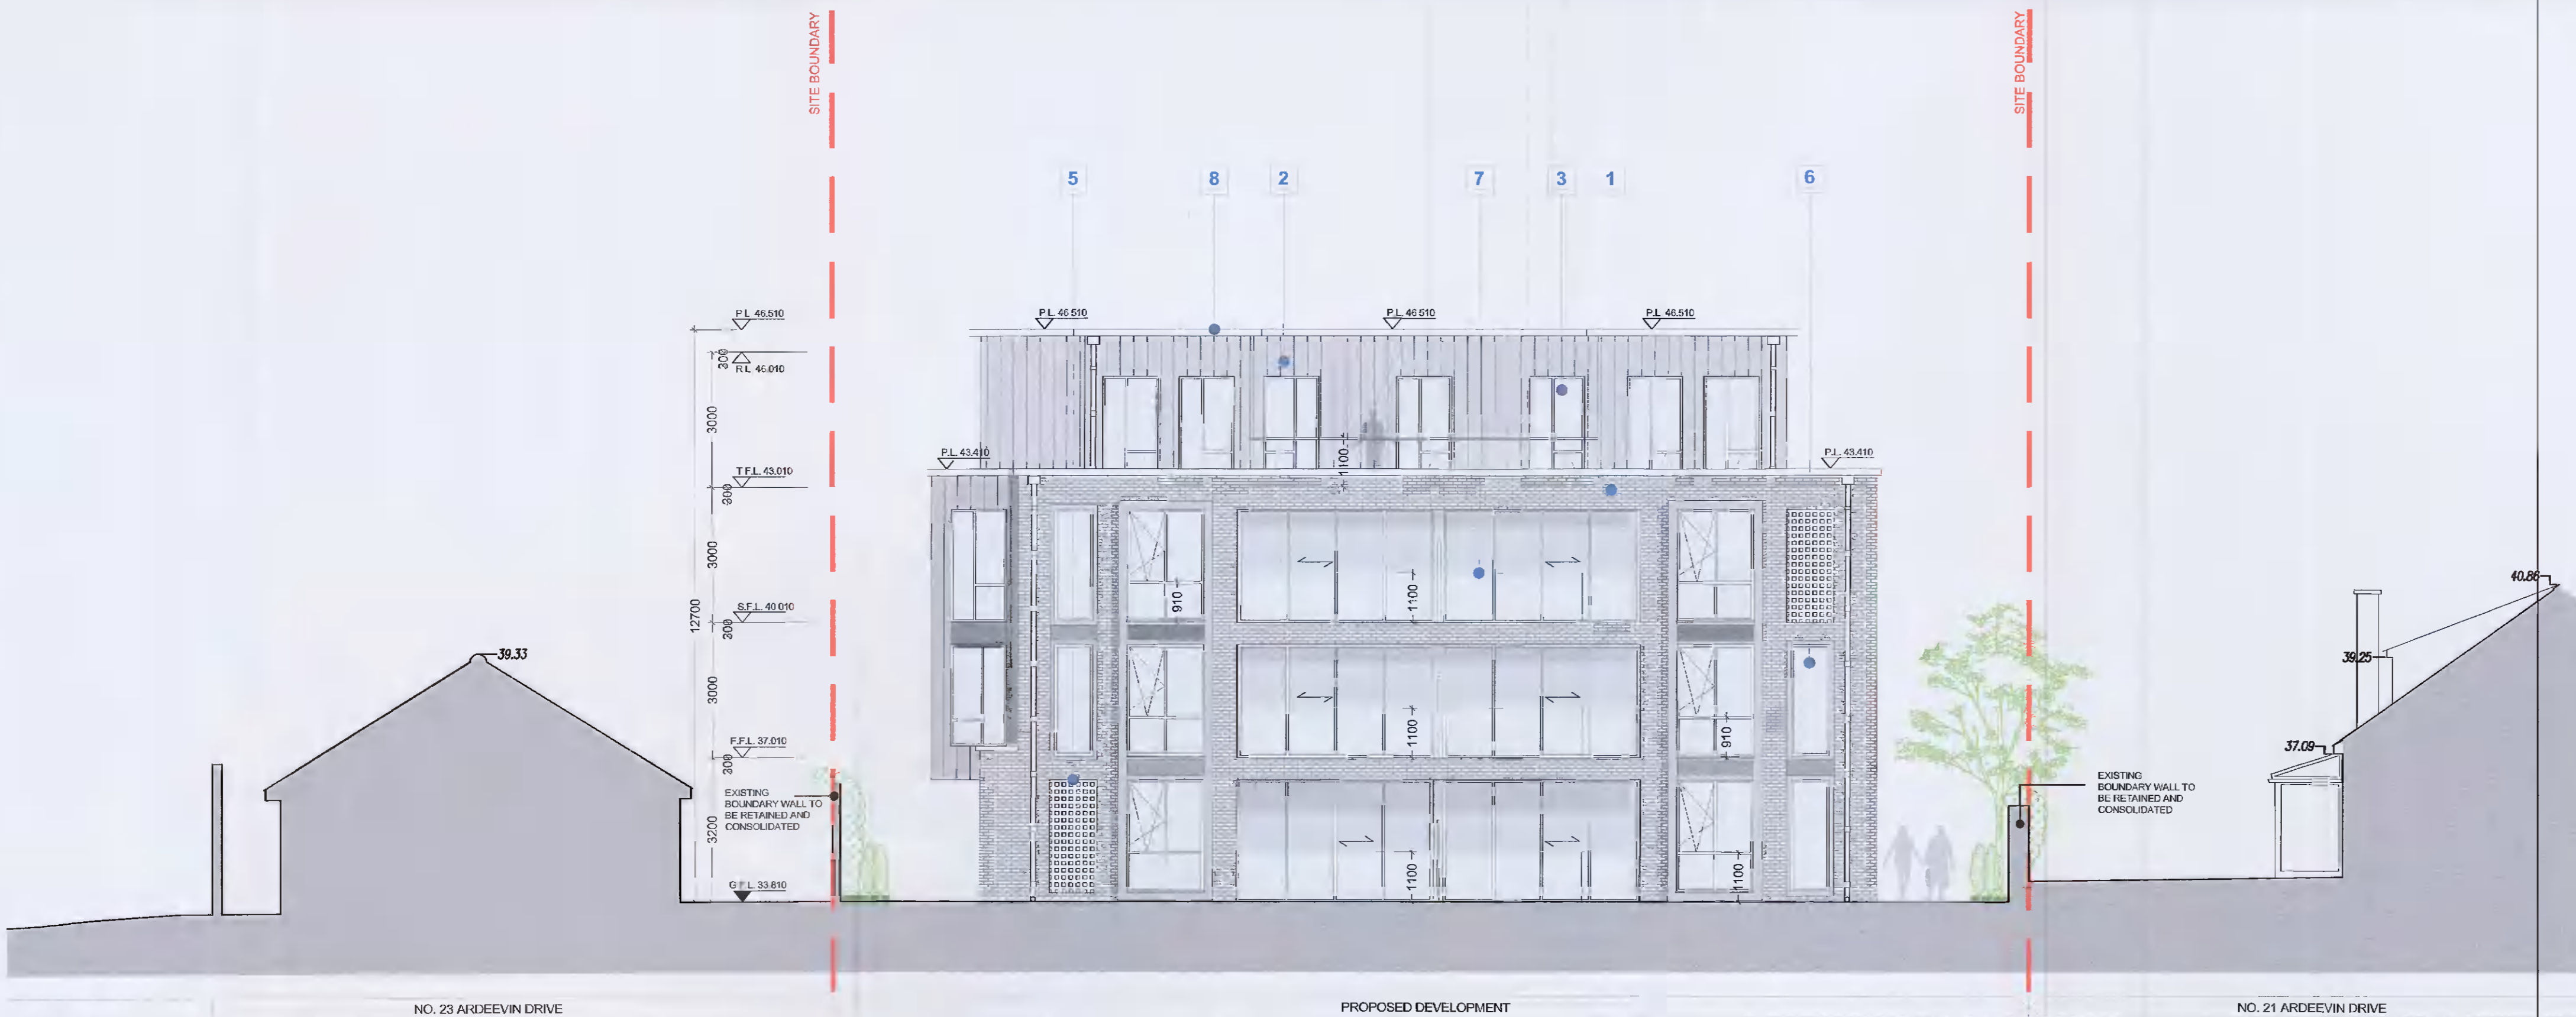


PROPOSED ELEVATION 1-1
BALL ALLEY HOUSE, LUCAN, CO. DUBLIN
Scale 1:100

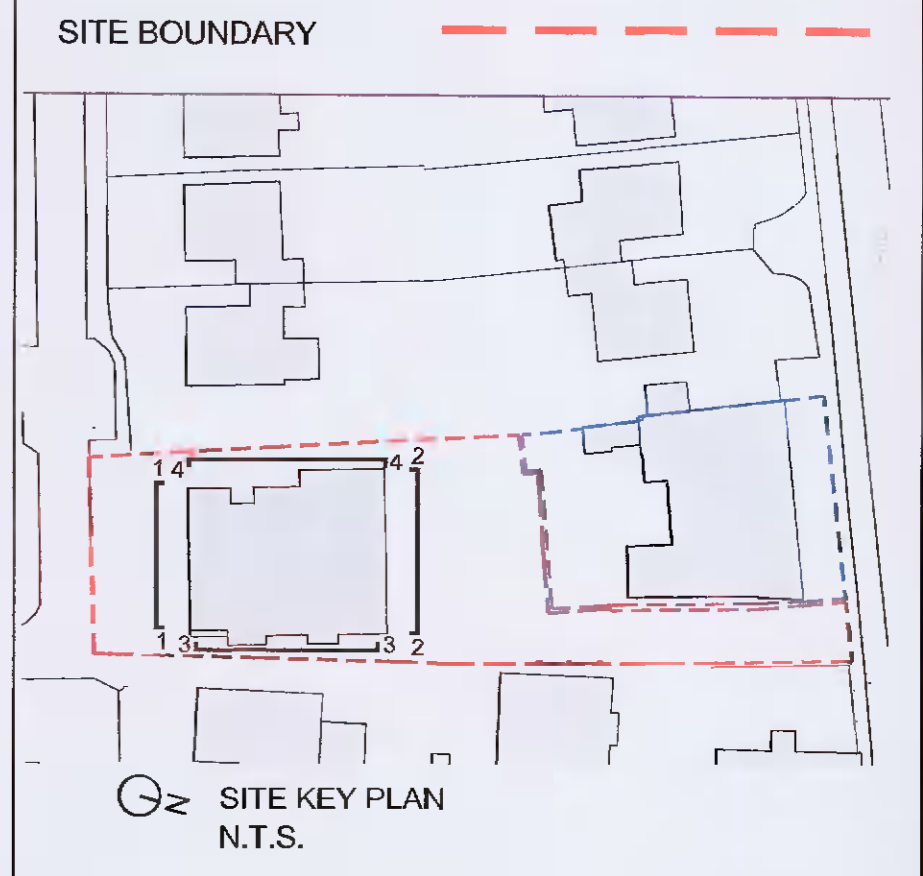

PROPOSED ELEVATION 2-2
BALL ALLEY HOUSE, LUCAN, CO. DUBLIN
Scale 1:100

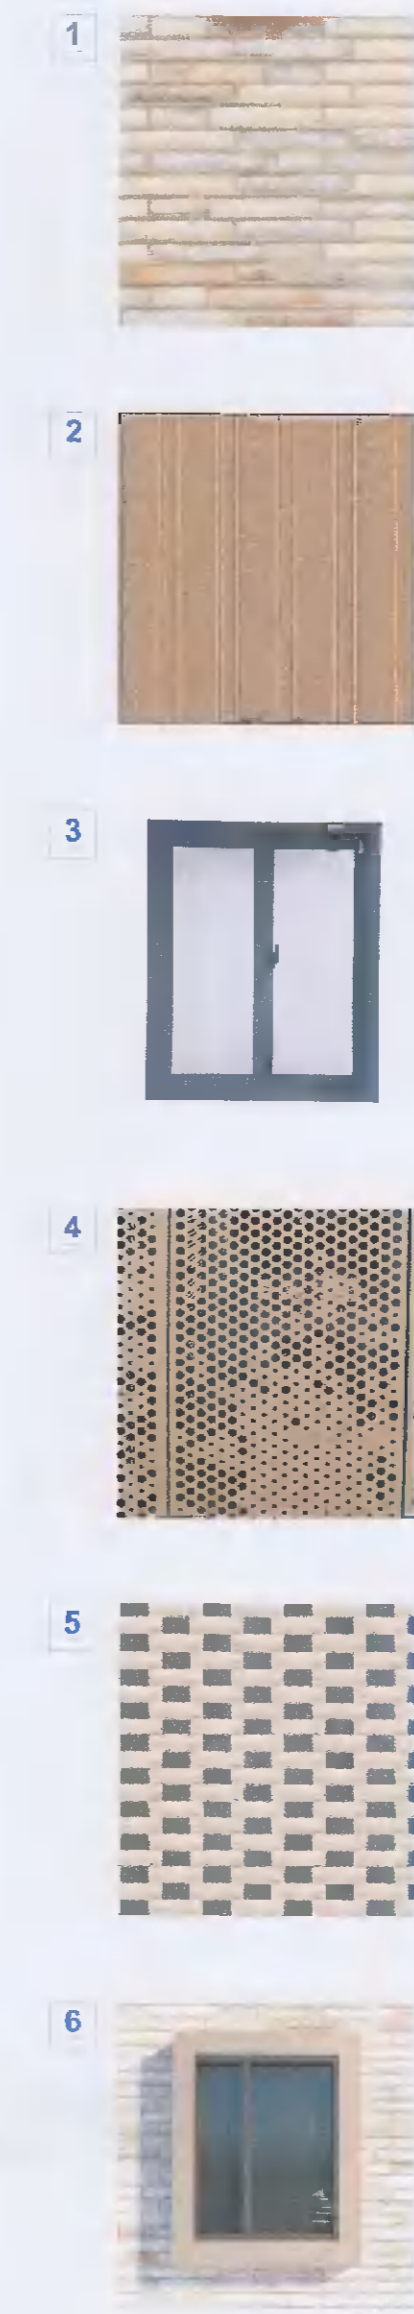

P.L. PARAPET LEVEL
R.L. ROOF LEVEL
F.F.L. FIFTH FLOOR LEVEL
F.O.F.L. FOURTH FLOOR LEVEL
T.F.L. THIRD FLOOR LEVEL
S.F.L. SECOND FLOOR LEVEL
F.F.L. FIRST FLOOR LEVEL
G.F.L. GROUND FLOOR LEVEL

- 1 CREAM MIX BRICK FINISH WITH LIGHT GREY MORTAR
- 2 WARM GOLD METAL CLADDING WITH STANDING SEAM DETAIL
- 3 CHARCOAL GREY ALUMINUM / UPVC WINDOW FRAME
- 4 WARM GOLD PERFORATED METAL DOORS (CYCLE STORAGE)
- 5 PERFORATED BRICK DETAIL
- 6 BOXED WINDOW DETAIL WITH WARM GOLD METAL CLADDING
- 7 BALCONY WITH GLASS BALUSTRADE AND MILD STEEL HANDRAIL
- 8 PRESSED METAL PARAPET
- 9 GLASS DOOR WITH MILD STEEL WINDOW FRAME

REV	DATE	DRN	NOTES

DO NOT SCALE FROM THIS DRAWING. USE FIGURED DIMENSIONS IN ALL CASES. VERIFY DIMENSIONS ON SITE AND REPORT ANY DISCREPANCIES TO THE ARCHITECT IMMEDIATELY. THIS DRAWING IS COPYRIGHT AND MAY ONLY BE REPRODUCED WITH THE ARCHITECT'S PERMISSION.

CDP Architecture
Designers - Planning - Interiors - Project Management

4, The Mall, Main Street,
Lucan Village, Co. Dublin,
K7E V3RE
T: 01 6214496
E: info@cdparchitecture.ie
W: www.cdp-architecture.com

PLANNING		
JOB	PROPOSED RESIDENTIAL DEVELOPMENT	DATE JUNE 2021
CLIENT	GERRY TEAGUE	DRN SA
DRAWING TITLE	PROPOSED ELEVATIONS 1:1 & 2:2	SCALE 1:100@A1
JOB NUMBER	2020_062	CHECKED PM
DRAWING NUMBER	3.1.300	REVISION