

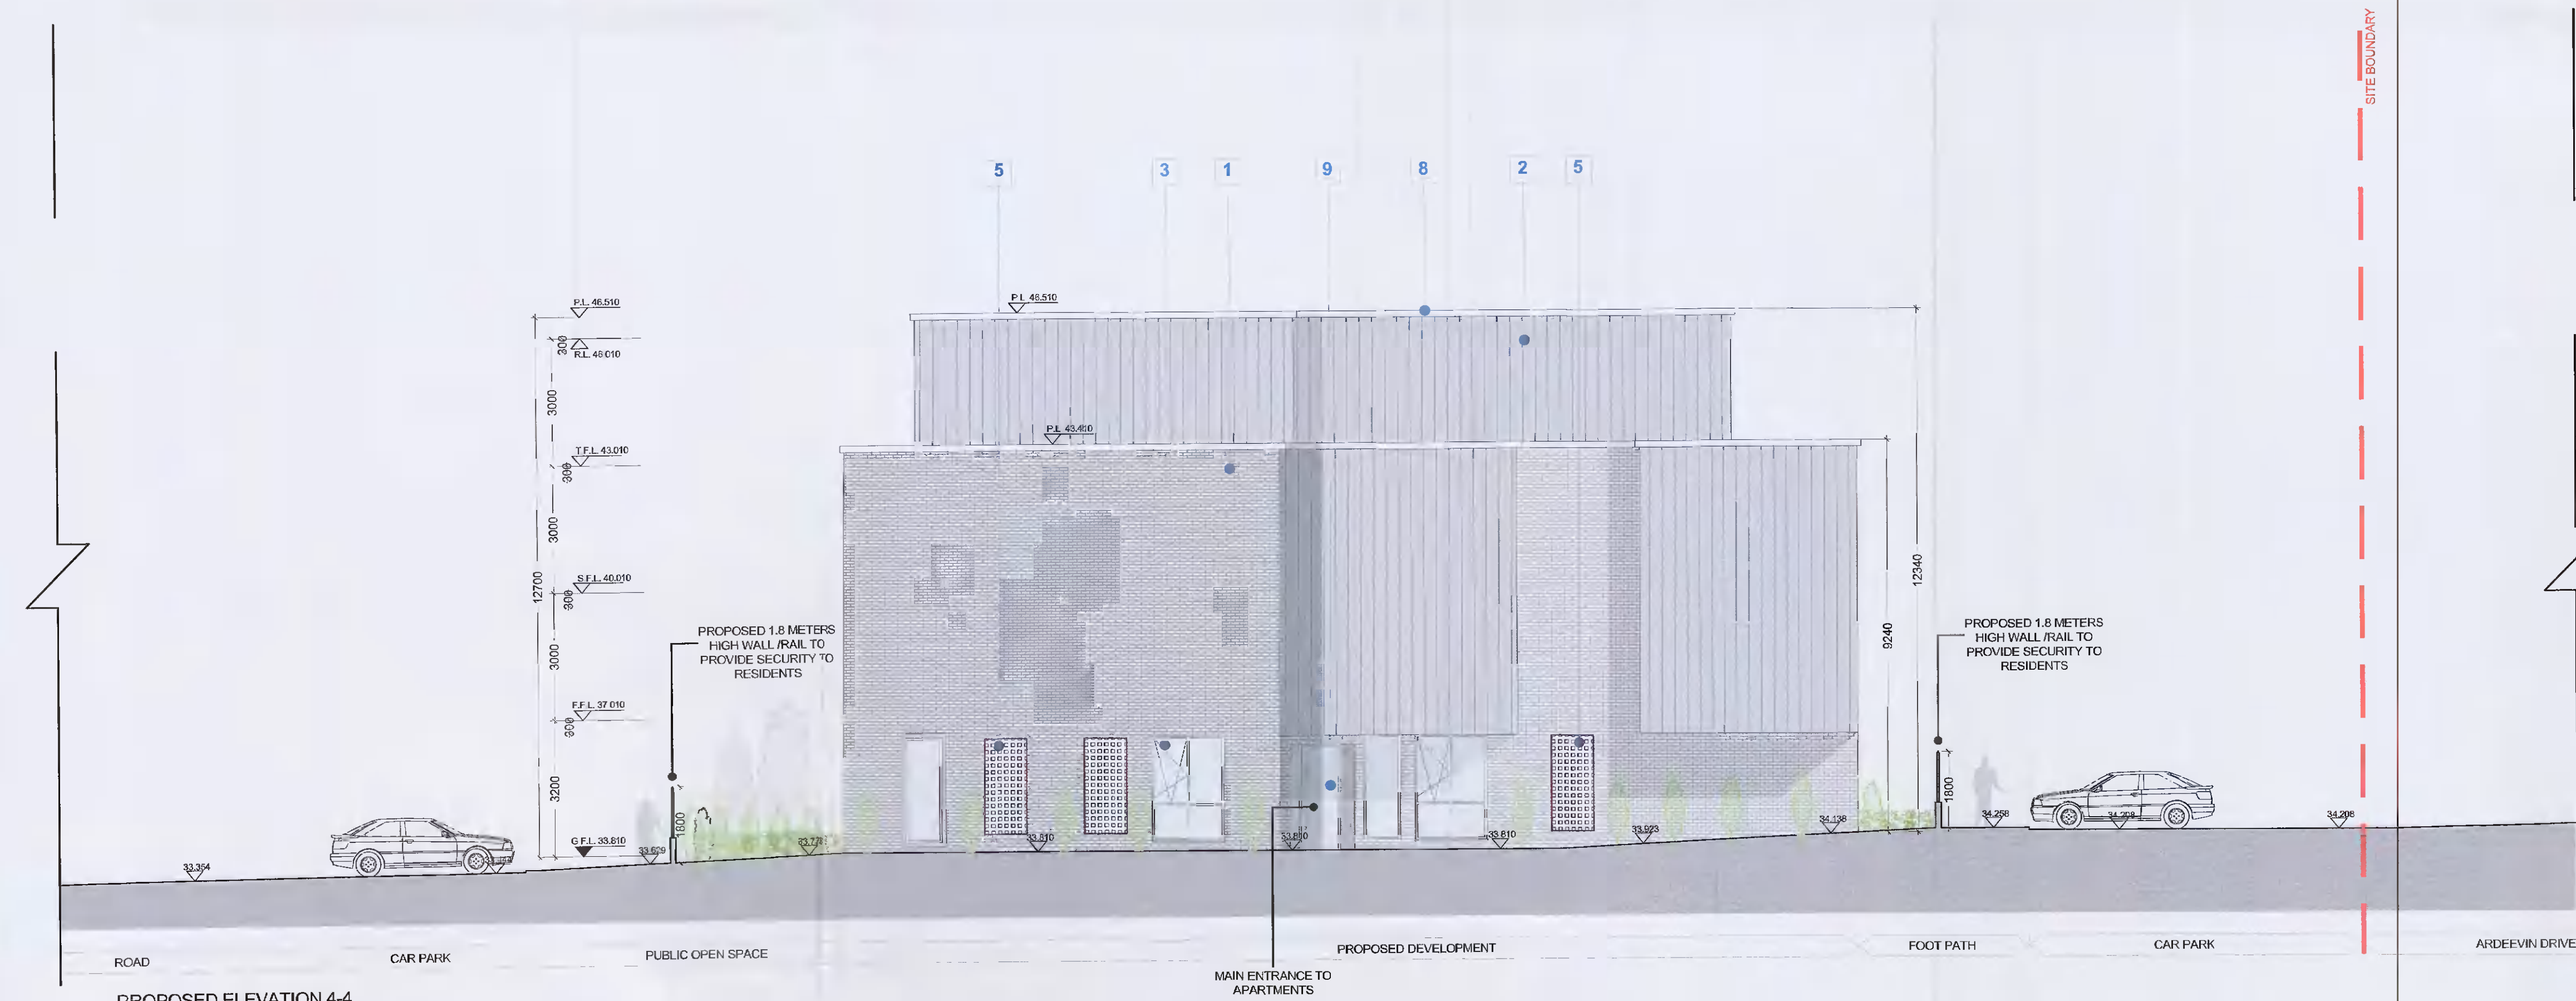


PROPOSED ELEVATION 3-3
BALL ALLEY HOUSE, LUCAN, CO. DUBLIN
Scale 1:100

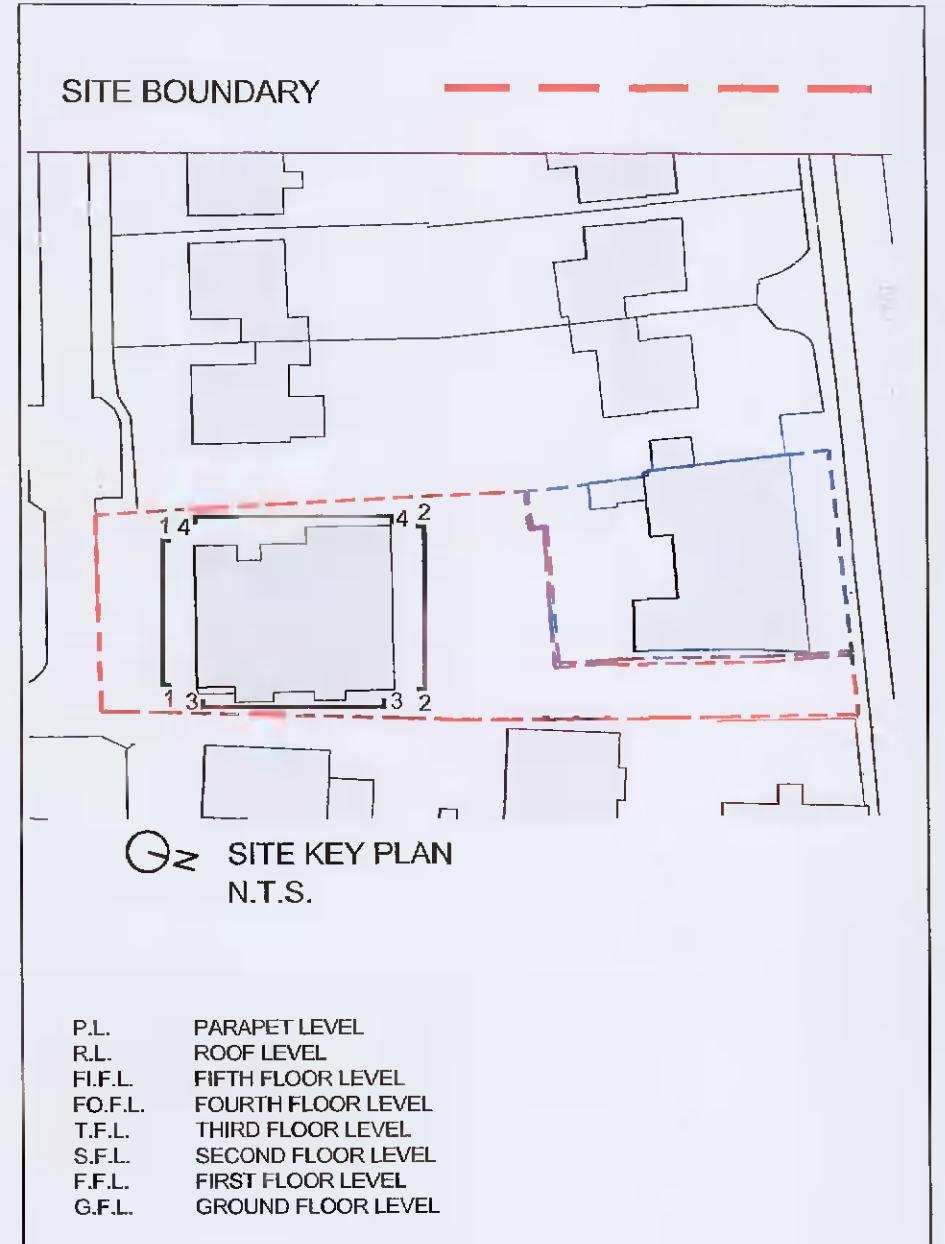

PROPOSED ELEVATION 4-4
BALL ALLEY HOUSE, LUCAN, CO. DUBLIN
Scale 1:100

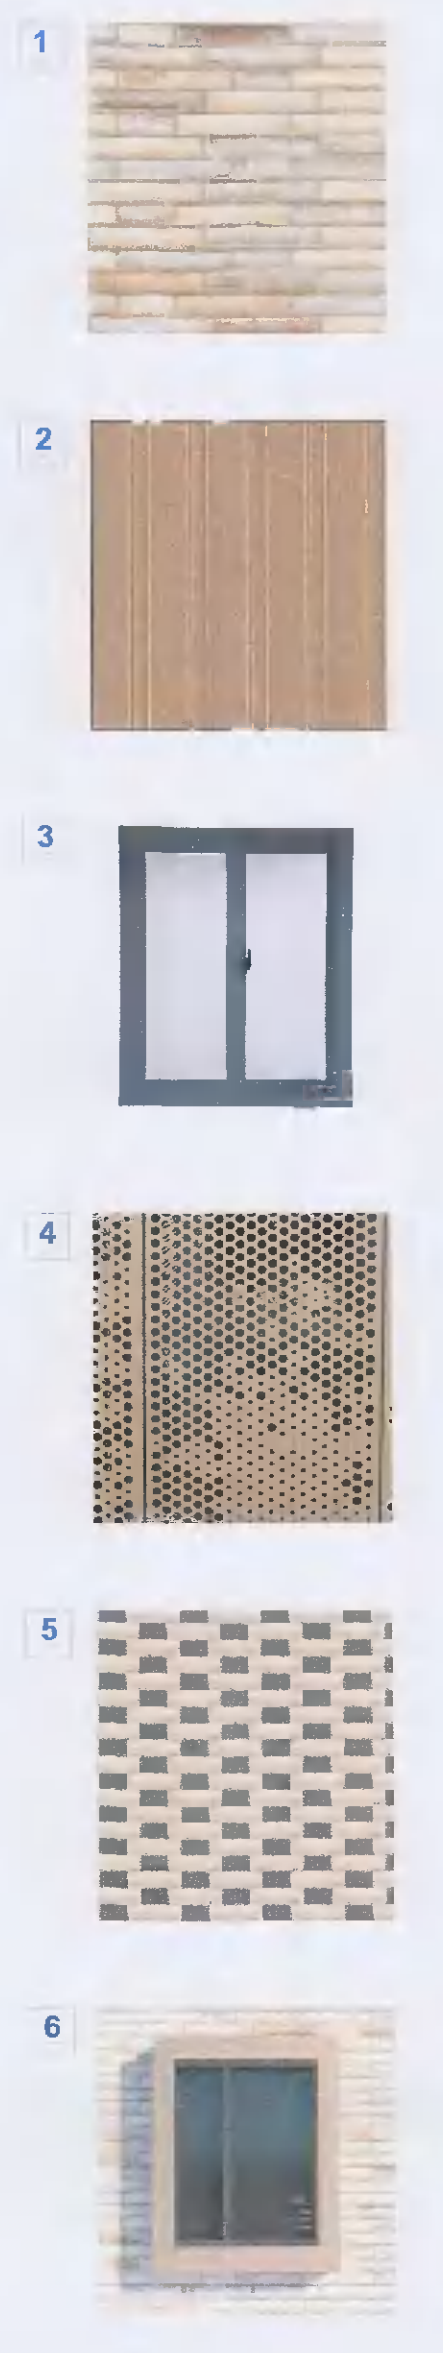

- 1 CREAM MIX BRICK FINISH WITH LIGHT GREY MORTAR
- 2 WARM GOLD METAL CLADDING WITH STANDING SEAM DETAIL
- 3 CHARCOAL GREY ALUMINUM / UPVC WINDOW FRAME
- 4 WARM GOLD PERFORATED METAL DOORS (CYCLE STORAGE)
- 5 PERFORATED BRICK DETAIL
- 6 BOXED WINDOW DETAIL WITH WARM GOLD METAL CLADDING
- 7 BALCONY WITH GLASS BALUSTRADE AND MILD STEEL HANDRAIL
- 8 PRESSED METAL PARAPET
- 9 GLASS DOOR WITH MILD STEEL WINDOW FRAME

REV	DATE	DRN	NOTES

DO NOT SCALE FROM THIS DRAWING. USE FIGURED DIMENSIONS IN ALL CASES. VERIFY DIMENSIONS ON SITE AND REPORT ANY DISCREPANCIES TO THE ARCHITECT IMMEDIATELY. THIS DRAWING IS COPYRIGHTED AND MAY ONLY BE REPRODUCED WITH THE ARCHITECT'S PERMISSION.

CDP Architecture
Designers - Planning - Interiors - Project Management

4, The Mall, Main Street, Lucan Village, Co. Dublin, K78 VB66
T: 01 6214498
E: info@cdp-architecture.ie
W: www.cdp-architecture.com

PLANNING		
JOB	DATE	
PROPOSED RESIDENTIAL DEVELOPMENT	JUNE 2021	
BALL ALLEY HOUSE		
LUCAN, CO. DUBLIN		
CLIENT	DRN	
GERRY TEAGUE	SA	
DRAWING TITLE	SCALE	
PROPOSED ELEVATIONS	1:100@A1	
3:3 & 4:4	CHECKED	
	FM	
JOB NUMBER	DRAWING NUMBER	REVISION
2020_062	3.1.301	