

PROPOSED BIN STORAGE DETAILS - PLAN
Scale 1:50



THE BIN COMPOUND ENSURES THAT THERE IS ADEQUATE PROVISION FOR THE TEMPORARY STORAGE OF SEGREGATED MATERIALS PRIOR TO DEPOSITION IN COMMUNAL WASTE STORAGE AREAS

REFERENCE IMAGE 1
TREATED TIMBER PANEL DOORS / ENCLOSURE
AND GALVANIZED STEEL FRAME


NOTES

- SITE BOUNDARY ---
- SUBJECT PLANNING ---
- OWNERSHIP BOUNDARY ---




SITE KEY PLAN
N.T.S.


LOCATION OF PROPOSED BIN STORAGE

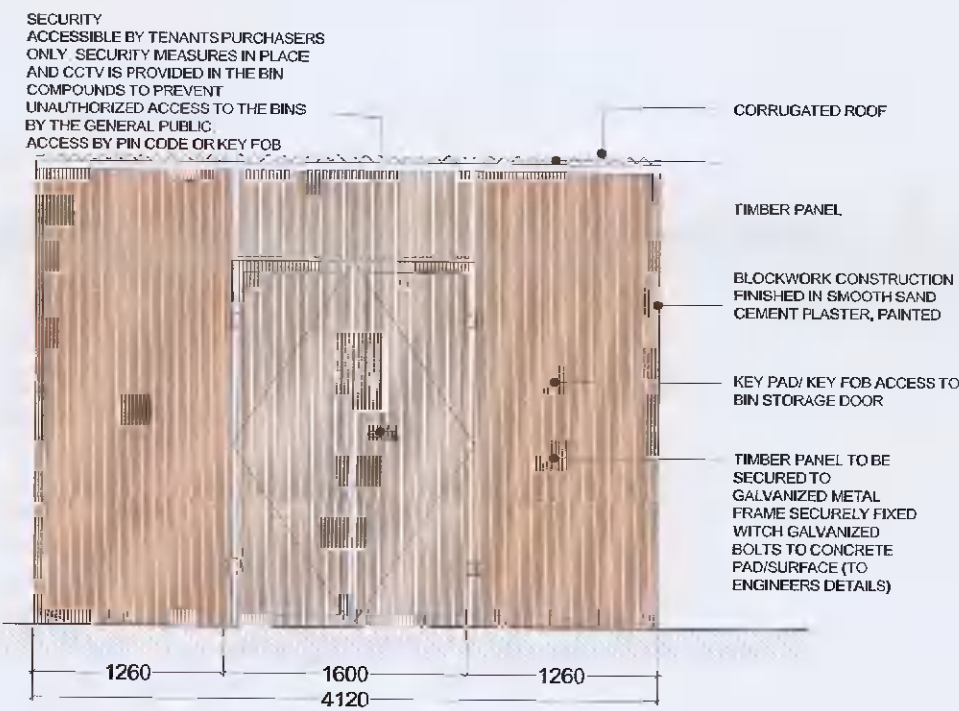


PROPOSED BIN STORAGE DETAILS - ELEVATION 1.1
Scale 1:50

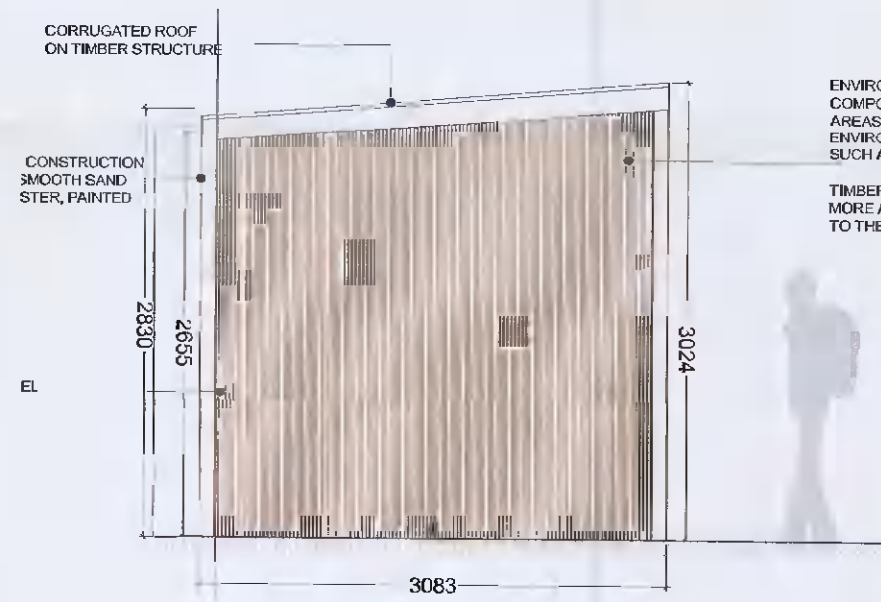

PROPOSED BIN STORAGE DETAILS - ELEVATION 2.2
Scale 1:50

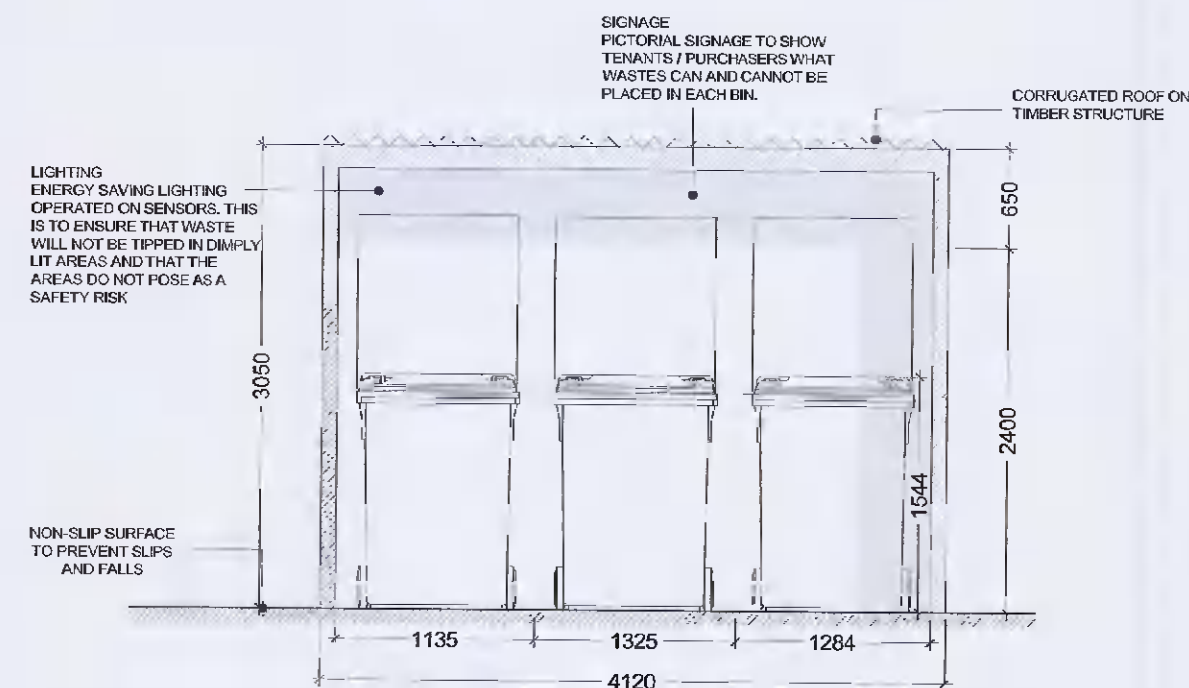

PROPOSED BIN STORAGE DETAILS - SECTION A.A
Scale 1:50

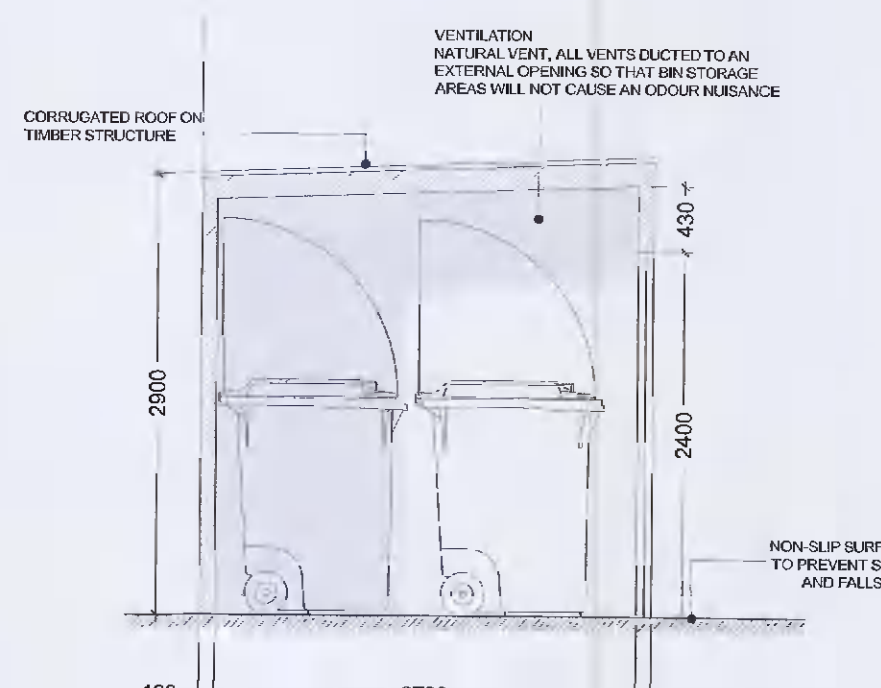

PROPOSED BIN STORAGE DETAILS - SECTION B.B
Scale 1:50

REV	DATE	DRN	NOTES

DO NOT SCALE FROM THIS DRAWING. USE FIGURED DIMENSIONS IN ALL CASES. VERIFY DIMENSIONS ON SITE AND REPORT ANY DISCREPANCIES TO THE ARCHITECT IMMEDIATELY. THIS DRAWING TO BE READ IN CONJUNCTION WITH THE ARCHITECT'S SPECIFICATION. THE DRAWING IS COPYRIGHT AND ANY OTHER REPRODUCTION WITHOUT THE ARCHITECT'S PERMISSION IS PROHIBITED.

CDP Architecture
 Designers - Planning - Interiors - Project Management
 4, The Mall, Main Street, Lucan Village, Co. Dublin, K78 V9R6
 T: 01 6214486
 E: info@cdparchitecture.ie
 W: www.cdp-architecture.com

PLANNING		
JOB PROPOSED RESIDENTIAL DEVELOPMENT BALL ALLEY HOUSE LUCAN, CO. DUBLIN	DATE JUNE 2021	
CLIENT GERY TEAGUE	DRN SA	
DRAWING TITLE PROPOSED BIN STORAGE PLAN ELEVATION 1.1, 2.2, SECTION A.A, B.B	SCALE 1:50@A2	CHECKED PM
JOB NUMBER 2020_062	DRAWING NUMBER 3.1.600	REVISION