



6m HIGH LIGHTING COLUMN

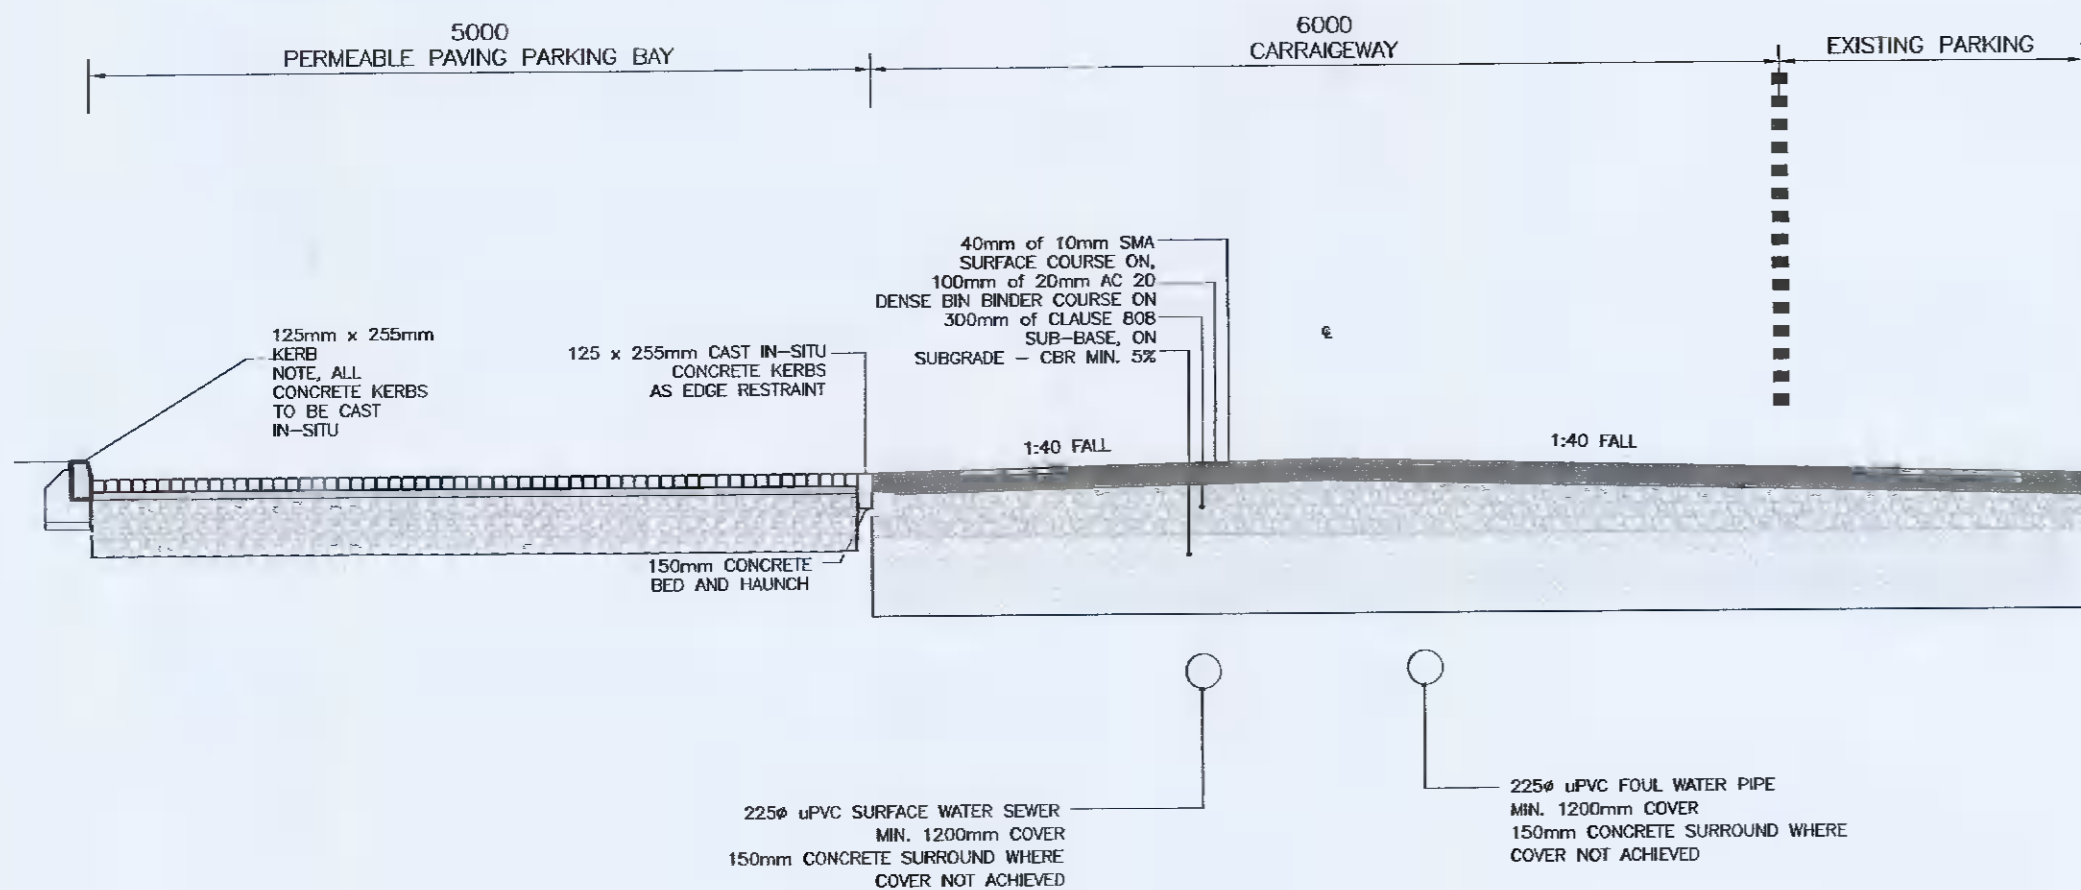

TYPICAL INTERNAL 6 m ROAD CROSS SECTION (APPROX. CH:40 TO END)

SCALE 1:50

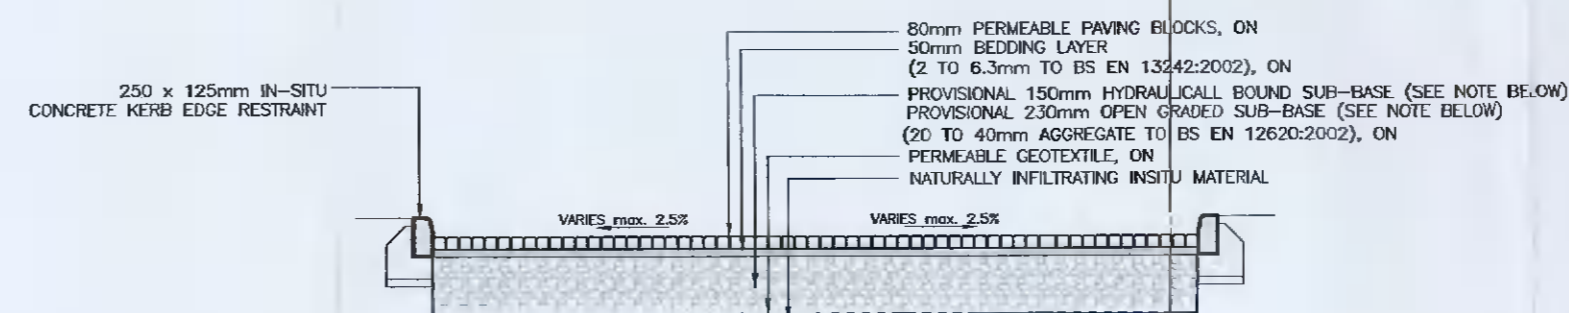

PERMEABLE CAR PARKING TYPICAL CROSS SECTION

SCALE 1:50


- NOTE:
PRIOR TO PERMEABLE PAVING CONSTRUCTION:
1. CBR'S OF ALL ROADS AND CAR PARKS TO BE DETERMINED ON SITE (ONE TEST PER 40 LINEAR METRES)
 2. DEPTH OF STONE LAYER BENEATH PERMEABLE PAVORS TO BE CONFIRMED BY THE ENGINEERS, USING ACTUAL FIELD RESULTS FROM ITEM 1 ABOVE.

NOTES:
MOLONY MILLAR CONSULTING CIVIL & STRUCTURAL ENGINEERS
THIS DRAWING AND ANY DESIGN HEREON IS THE COPYRIGHT OF THE CONSULTANTS AND MUST NOT BE REPRODUCED WITHOUT THEIR WRITTEN CONSENT.

ALL DRAWINGS REMAIN THE PROPERTY OF THE CONSULTANTS.

FIGURED DIMENSIONS ONLY TO BE TAKEN FROM THIS DRAWING.
ALL DIMENSIONS TO BE CHECKED ON SITE.

CONSULTANTS TO BE INFORMED OF ANY DISCREPANCIES BEFORE WORK PROCEEDS.

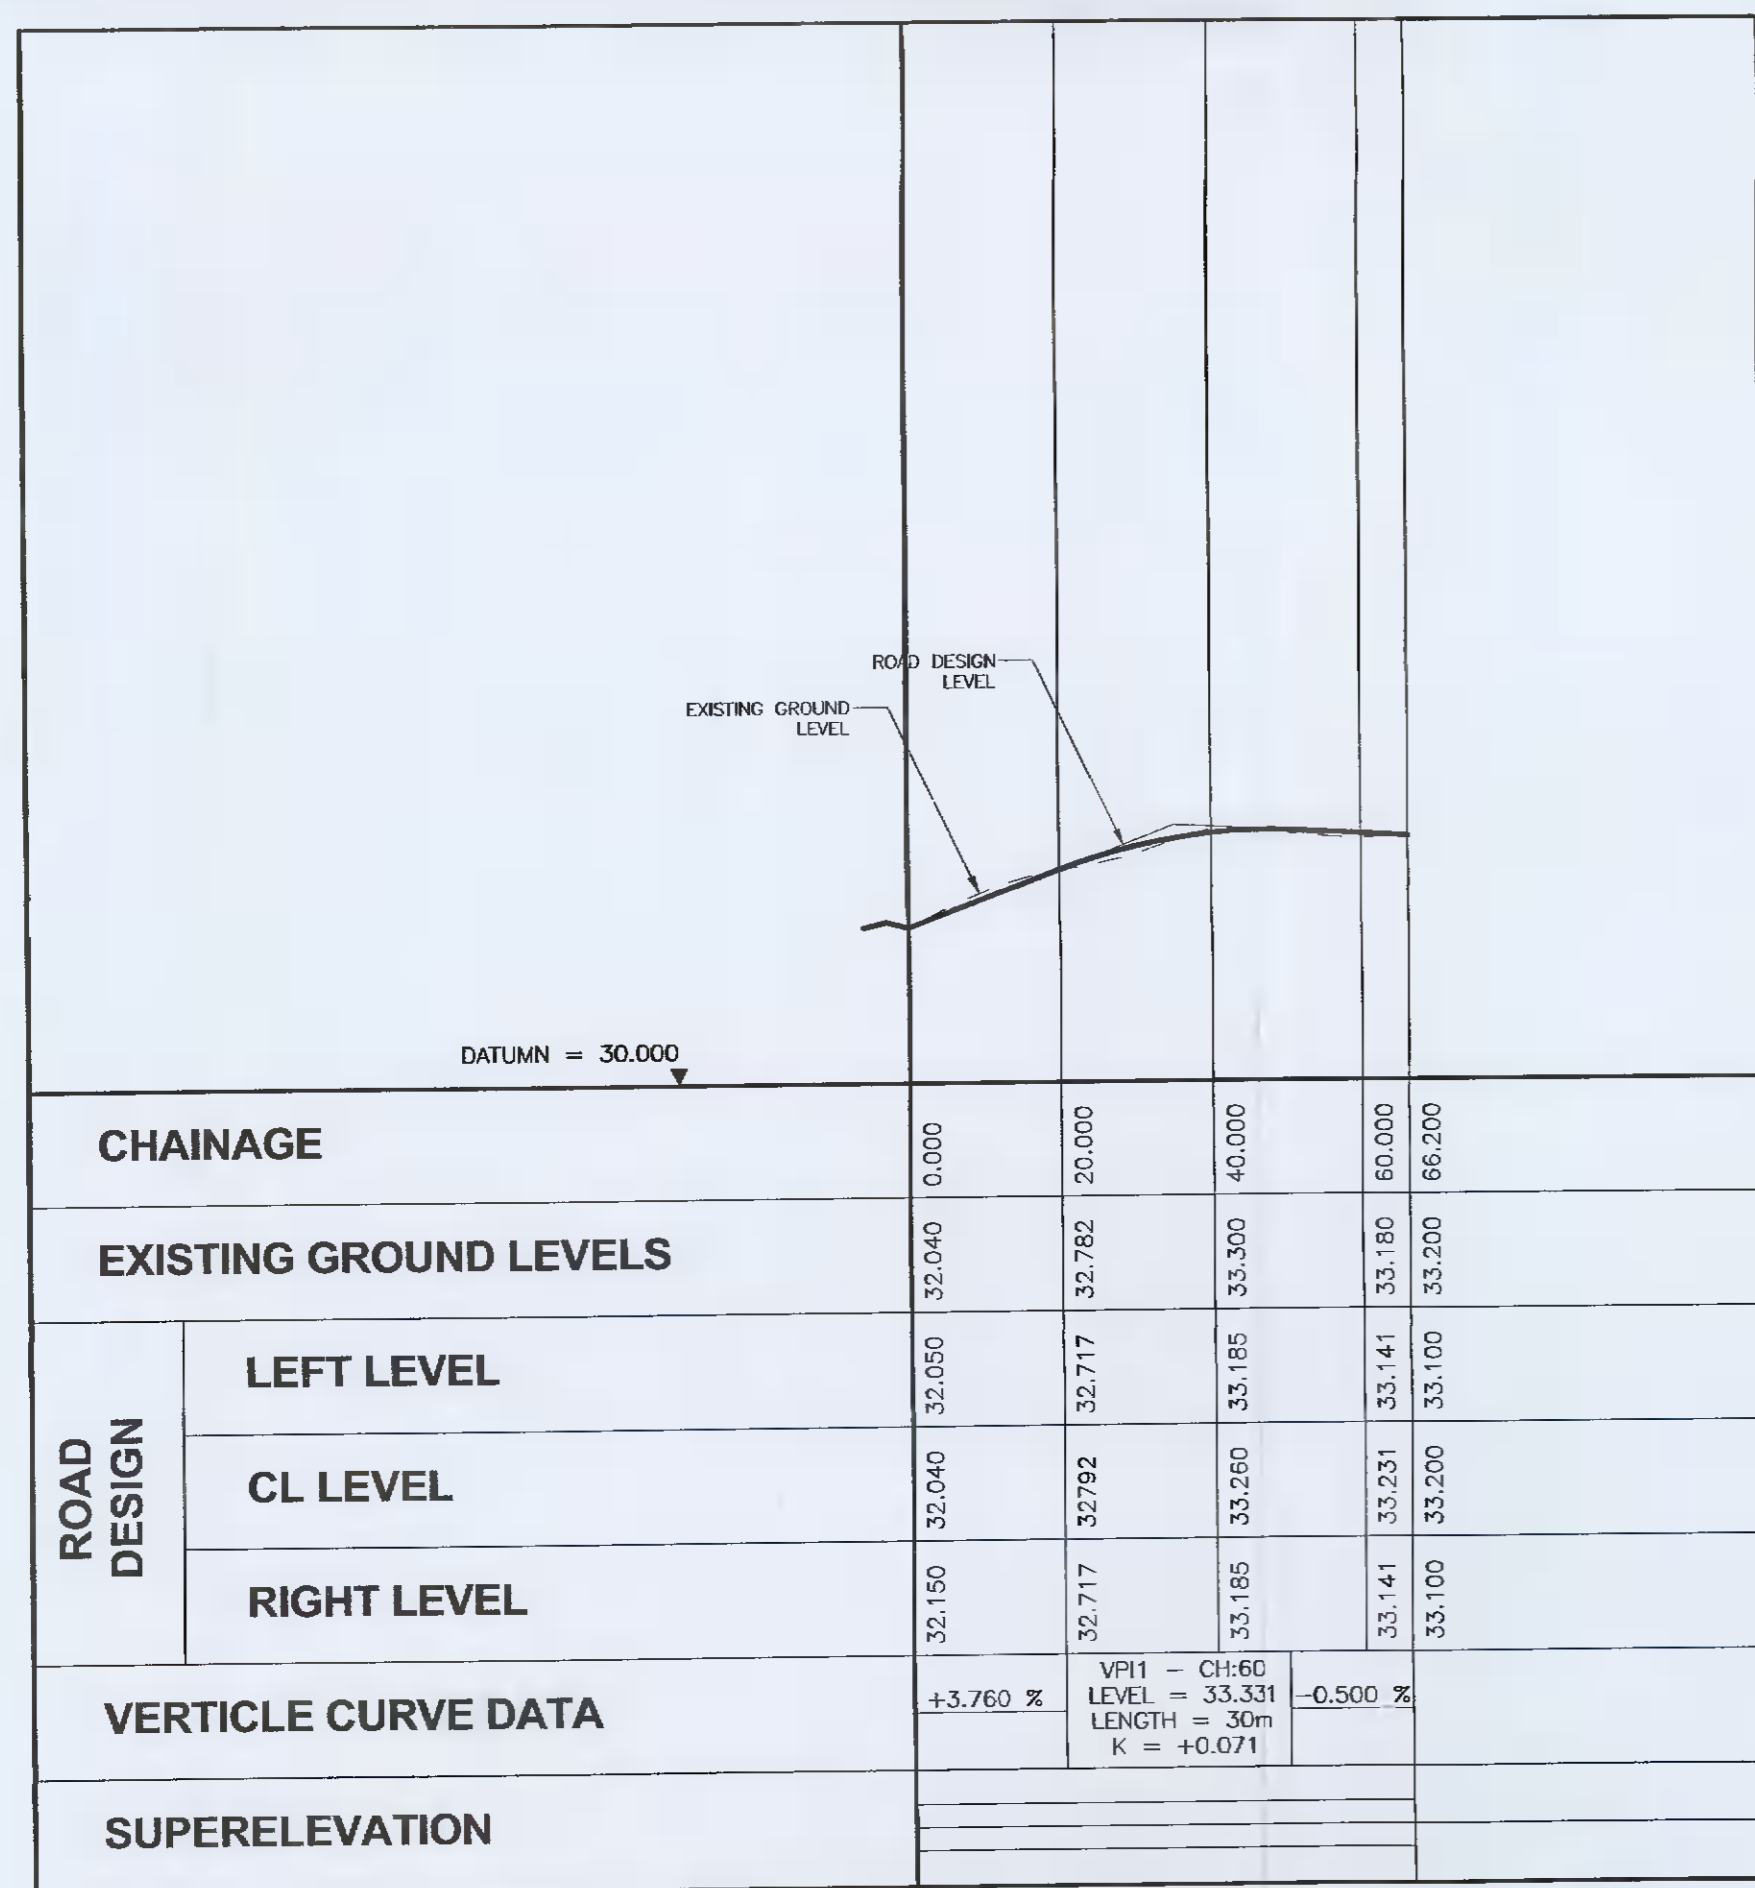

ACCESS ROAD - LONGITUDINAL SECTION

HORIZONTAL SCALE 1 : 1000
VERTICAL SCALE 1 : 100

Rev	Date	Description	By	Chkd
A	29.06.21	SECTION REVISED	AM	RG

Client	GERRY TEAGUE
Project Title	PROPOSED RESIDENTIAL DEVELOPMENT AT BALL ALLEY HOUSE, LEXLIP ROAD, LUCAN, CO. DUBLIN
Drawing Title	ROAD LONGITUDINAL SECTION, TYPICAL SECTIONS & DETAILS
Architect	CDP ARCHITECTS
Scale	AS SHOWN @ A1
Date	JUNE 2021
Drawn AM	Chkd RG
Cad File:	S:\DRAWINGS\

Drawing Status	Job Number	Drawing Number	Revision
PLANNING	930-344	C04	A

MOLONY MILLAR
CONSULTING ENGINEERS
ARCHITECTS

Riverbank House
Ballyboden Road
Rathfarnham
Dublin 14
Ireland

Tel (353-1) 4930211
Fax (353-1) 4930215

email info@molonymillar.ie
Web www.molonymillar.ie