




SOUTH ELEVATION

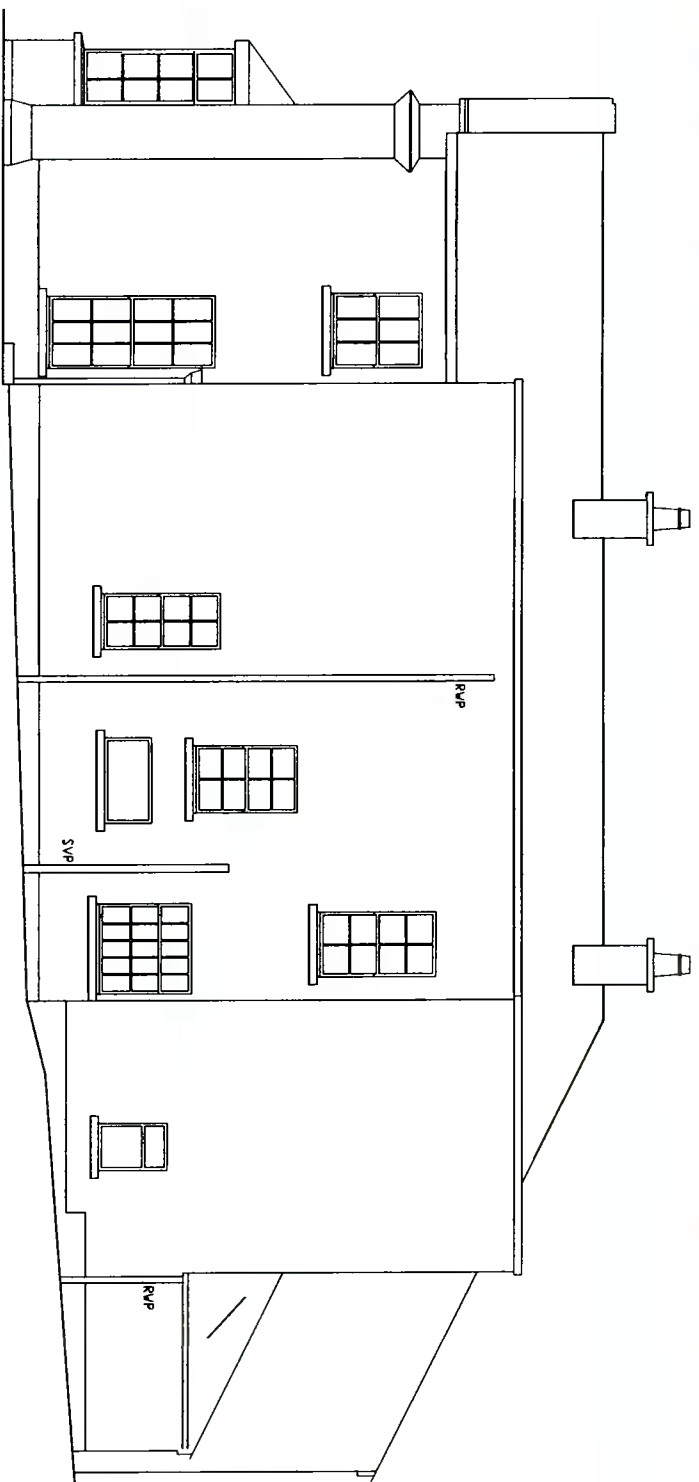

EAST ELEVATION

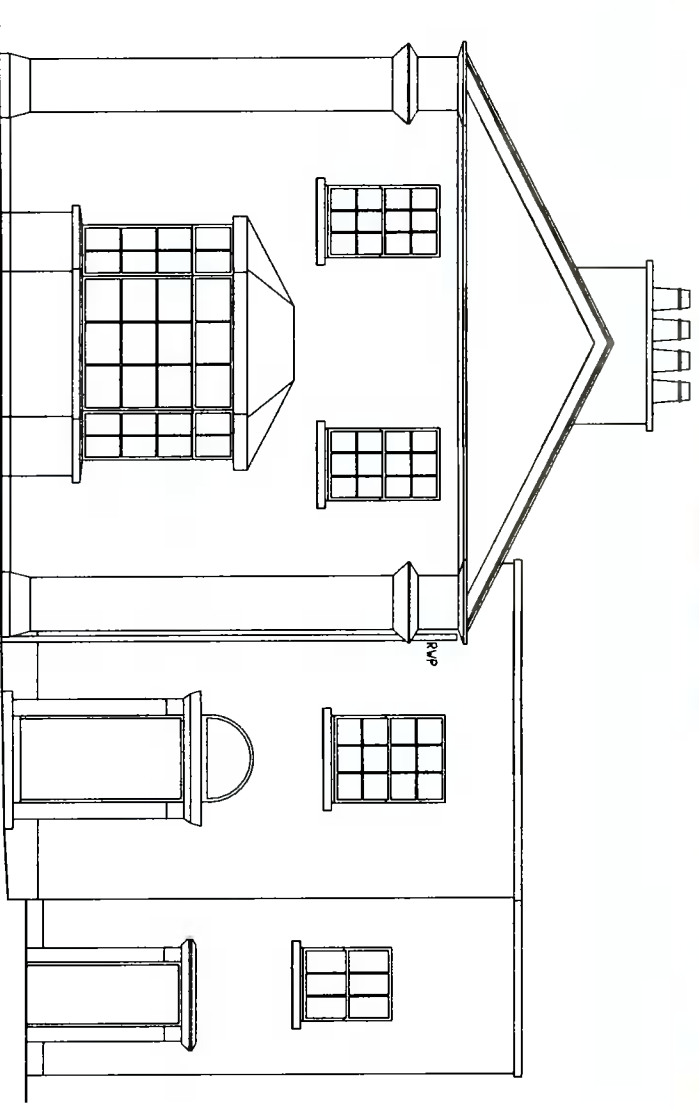


NORTH ELEVATION

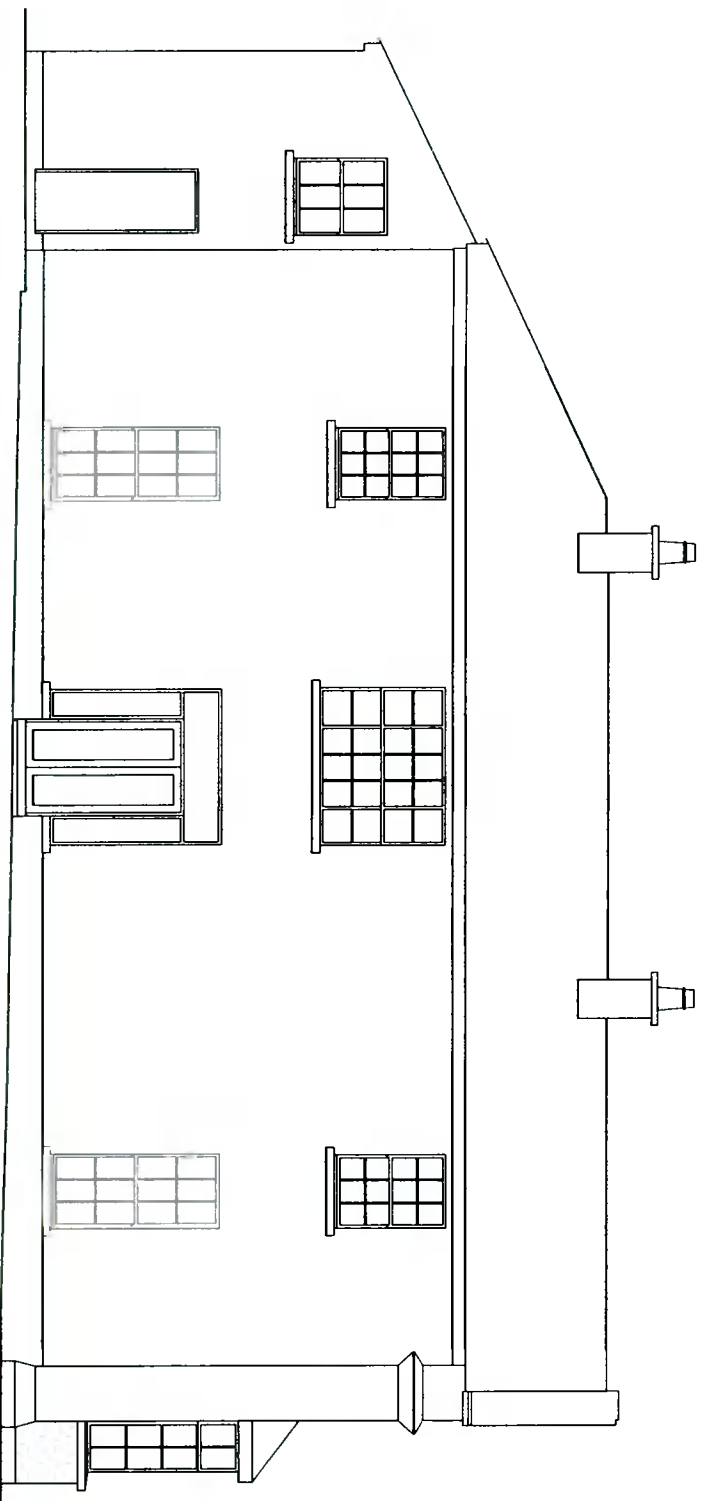

WEST ELEVATION



FOR PLANNING PURPOSES ONLY

 <p>TERRY & O'FLANAGAN LTD. REGISTERED ARCHITECTS</p> <p><small>12 Chapel Street, Dublin 2, Ireland Tel: 01 454 2211 (Local Office) • Fax: 01 454 2212 11 Chapel Street, Dublin 2, Ireland • Tel: 01 454 2211 • Fax: 01 454 2212</small></p>		<p>EXISTING ELEVATIONS</p>		<p>1:100 (A3)</p>		<p>28 JUNE 2021</p>	
<p>PALMYRA WHITECHURCH ROAD, RATHFARNHAM, DUBLIN 16.</p>		<p>KP</p>		<p>D1194-06</p>		<p><small>Contractor must verify all dimensions on site before commencing any work. No liability is accepted for any errors or omissions in the drawings or design. The drawing and design is copyright and is the property of Terry & O'Flanagan Ltd.</small></p>	
<p>ANNE JACKSON</p>		<p>ANNE JACKSON</p>		<p>ANNE JACKSON</p>		<p>ANNE JACKSON</p>	