




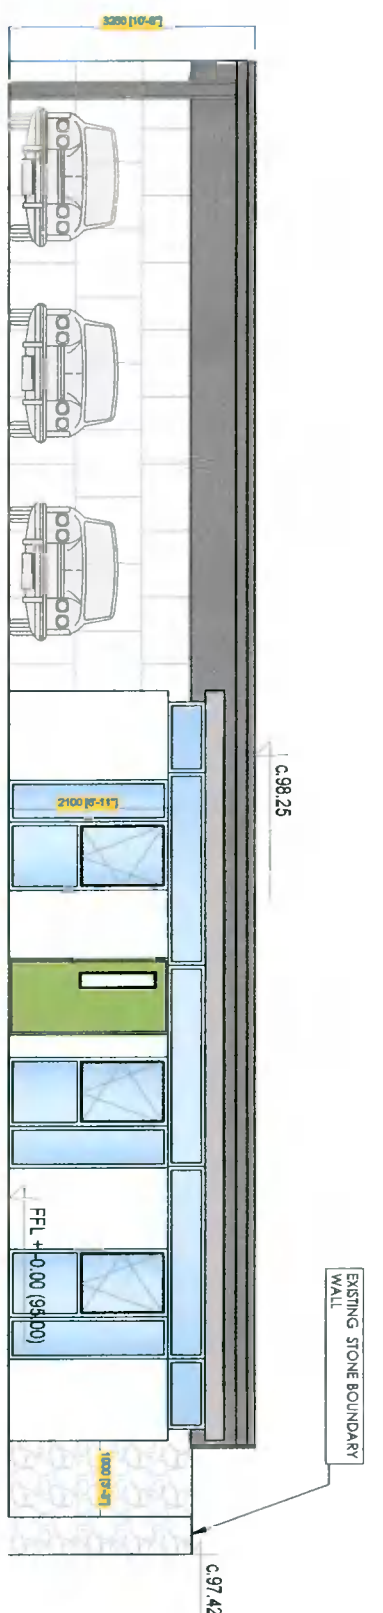


HOME OFFICE (58.8 M2) AND CARPORT - FLOOR PLAN

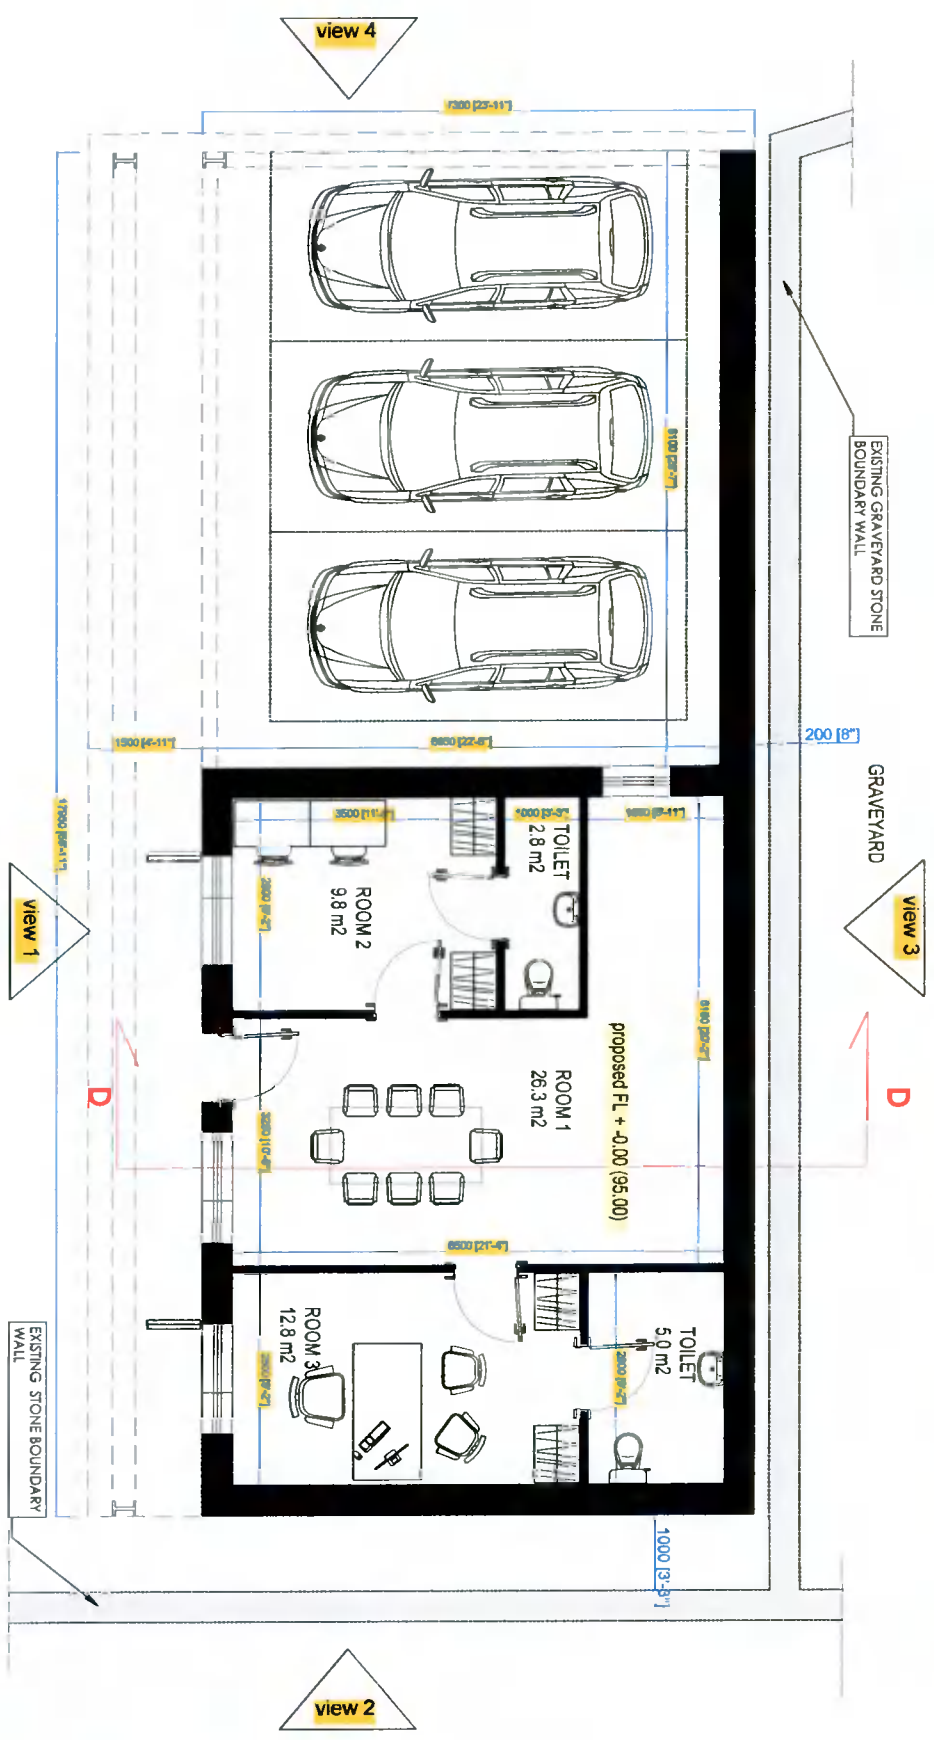


FRONT ELEVATION (NORTH-EAST) view 1

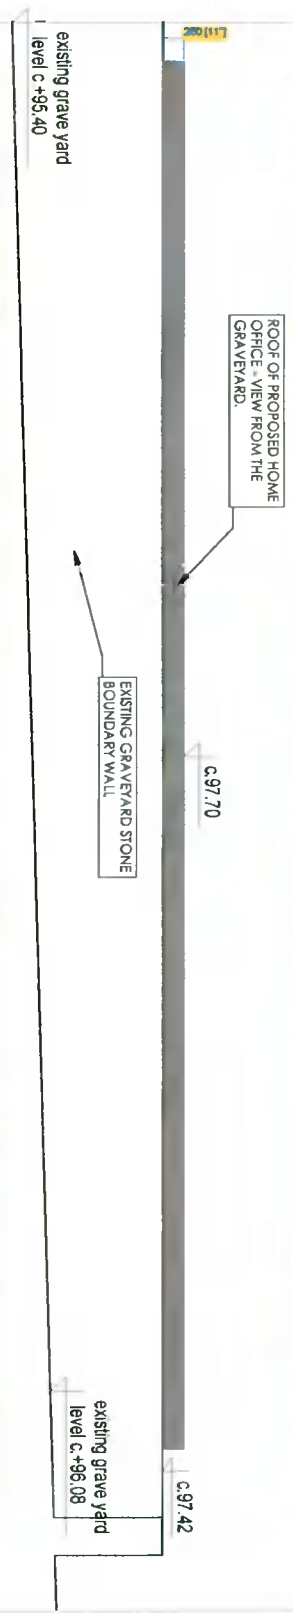

REAR ELEVATION (SOUTH-WEST) view 3 from EXISTING GRAVEYARD

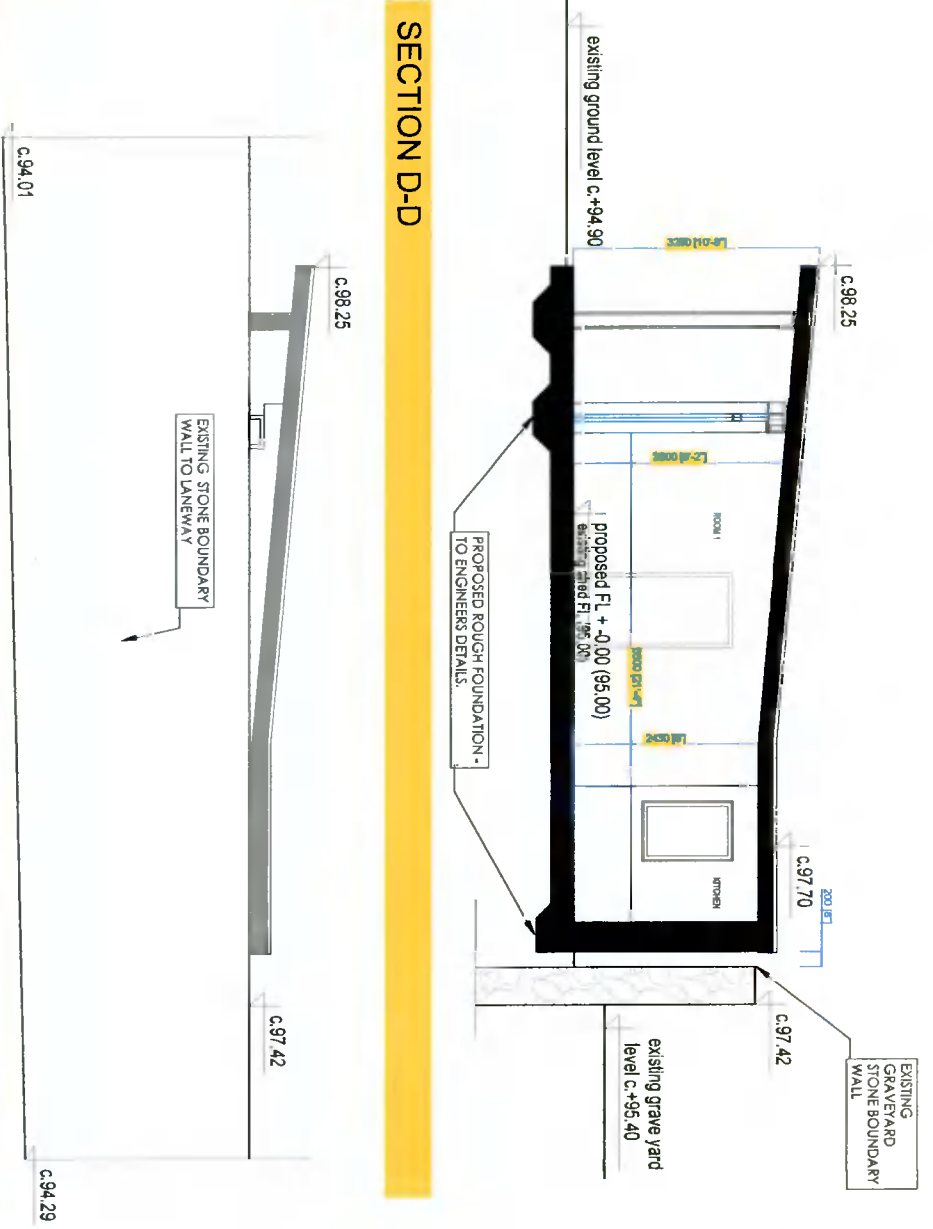

SECTION D-D

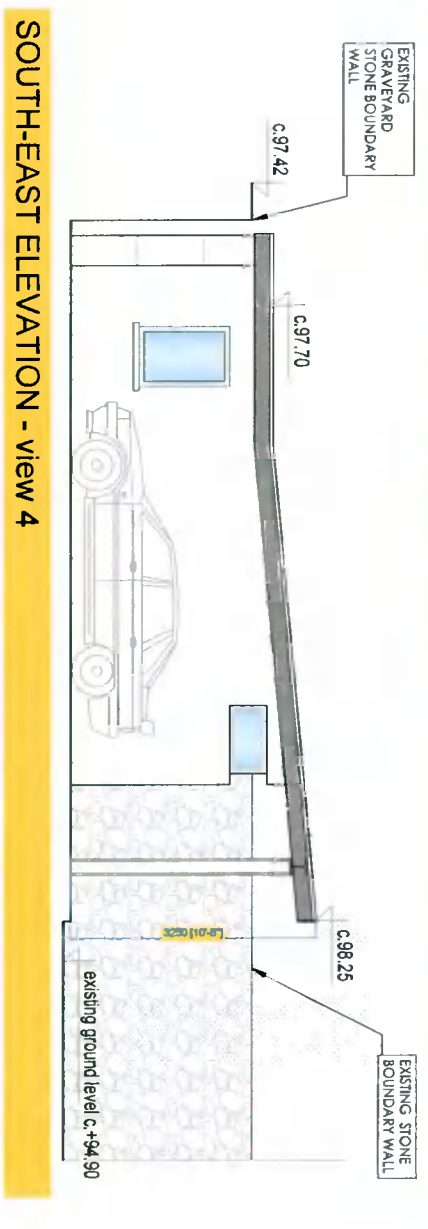

NORTH - WEST ELEVATION - view 2 (from the lane)

SOUTH-EAST ELEVATION - view 4

FOR PLANNING PURPOSES ONLY

TERRY & O'FLANAGAN, LTD
REGISTERED ARCHITECTS

Registered in Ireland No. 00000000
The O'Flanagan Group Ltd
This drawing is the copyright of Terry & O'Flanagan Ltd.

T&O

HOME OFFICE - PLAN, ELEVATIONS, SECTION

PALMYRA WHITECHURCH ROAD,
RATHFARNHAM, DUBLIN 16.

ANNE JACKSON

1:100 (A3)

28 JUNE 2021

KP D1194-15

Constructors must verify all dimensions on site before commencing any work. No working dimensions to be scaled. Dimensions to be marked on the drawing and design is copyright and is the property of Terry & O'Flanagan Ltd.