

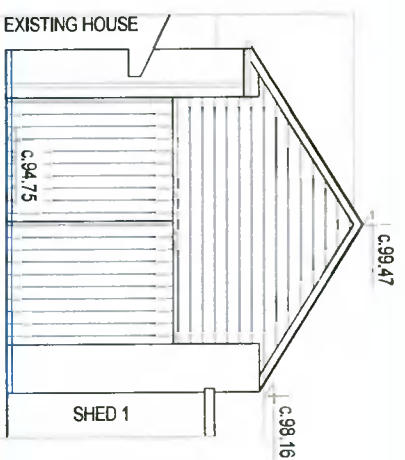



EXISTING SHED 2

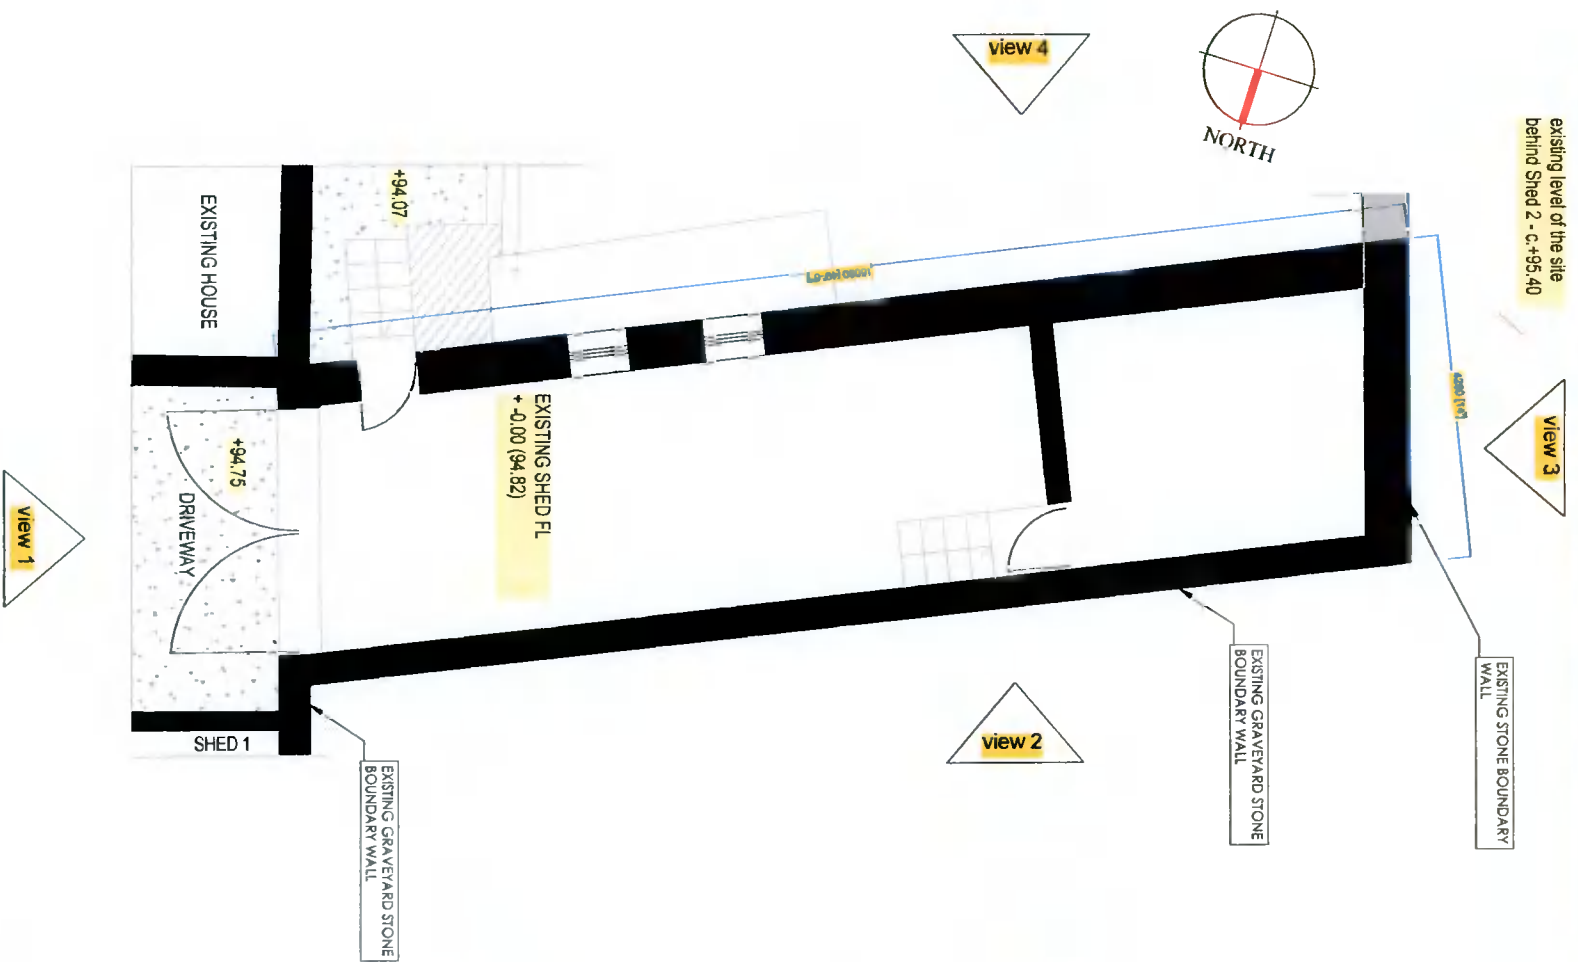


FRONT ELEVATION (NORTH-EAST) - VIEW 1

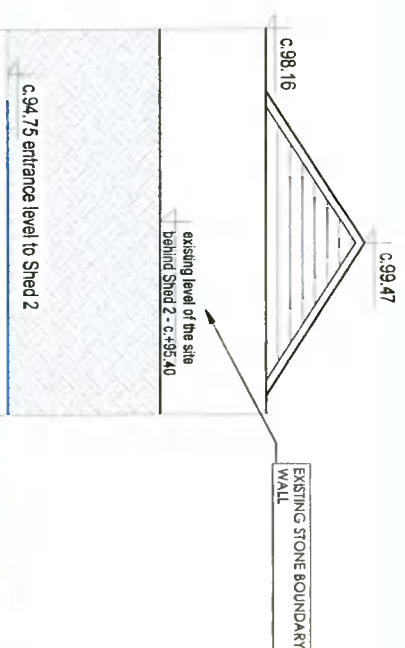

REAR ELEVATION (SOUTH-WEST) - VIEW 3

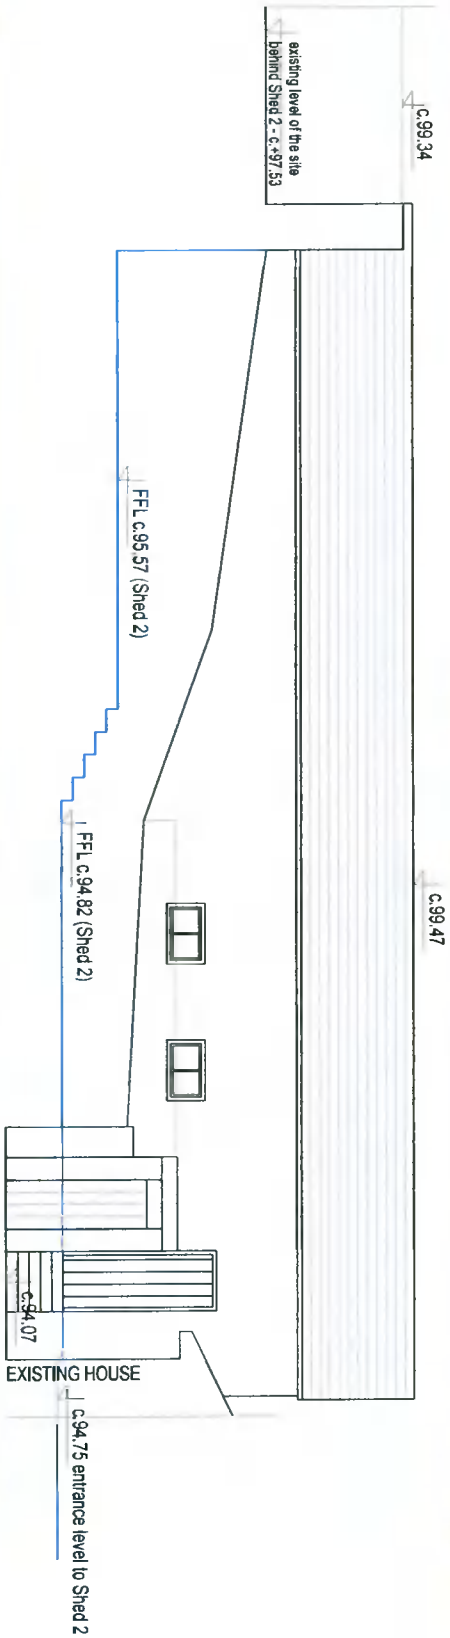

SIDE ELEVATION (SOUTH-EAST) - VIEW 4

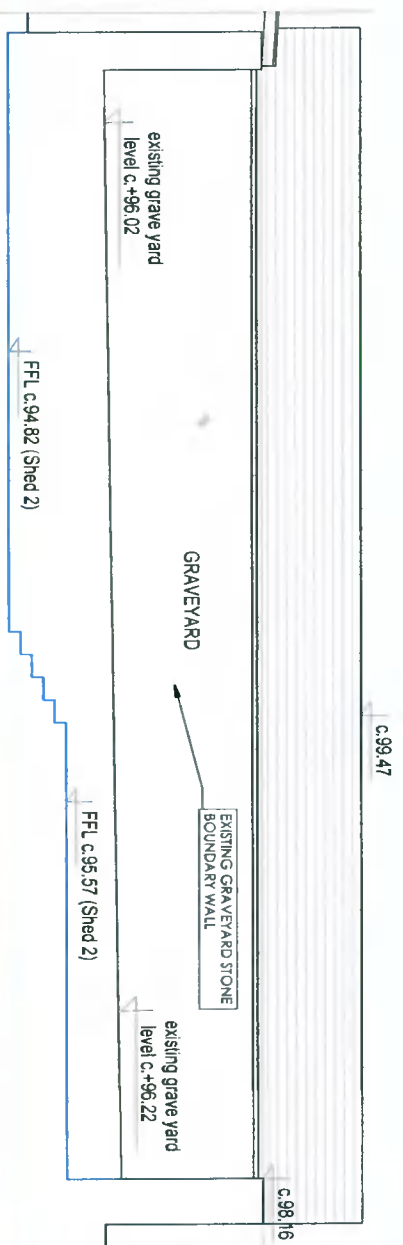

SIDE ELEVATION (NORTH-WEST) - VIEW 2

FOR PLANNING PURPOSES ONLY

TERRY & O'FLANAGAN LTD
REGISTERED ARCHITECTS

Registered in Ireland No. 020081328
 Registered in the Republic of Ireland No. 14184
 RTI Registration Number: 14184
 The drawing is the property of Terry & O'Flanagan Ltd

EXISTING SHED 2 - PLAN, ELEVATIONS

**PALMYRA WHITECHURCH ROAD,
RATHFARNHAM, DUBLIN 16.**

ANNE JACKSON

1:100 (A3) 28 JUNE 2021

KP D1194-17

Contractors must verify all dimensions on site before commencing any work.
 No liability is accepted for any errors or omissions in this drawing.
 The drawing and design is copyright and is the property of Terry & O'Flanagan Ltd.