




EXISTING SITE SECTION A-A 1:250

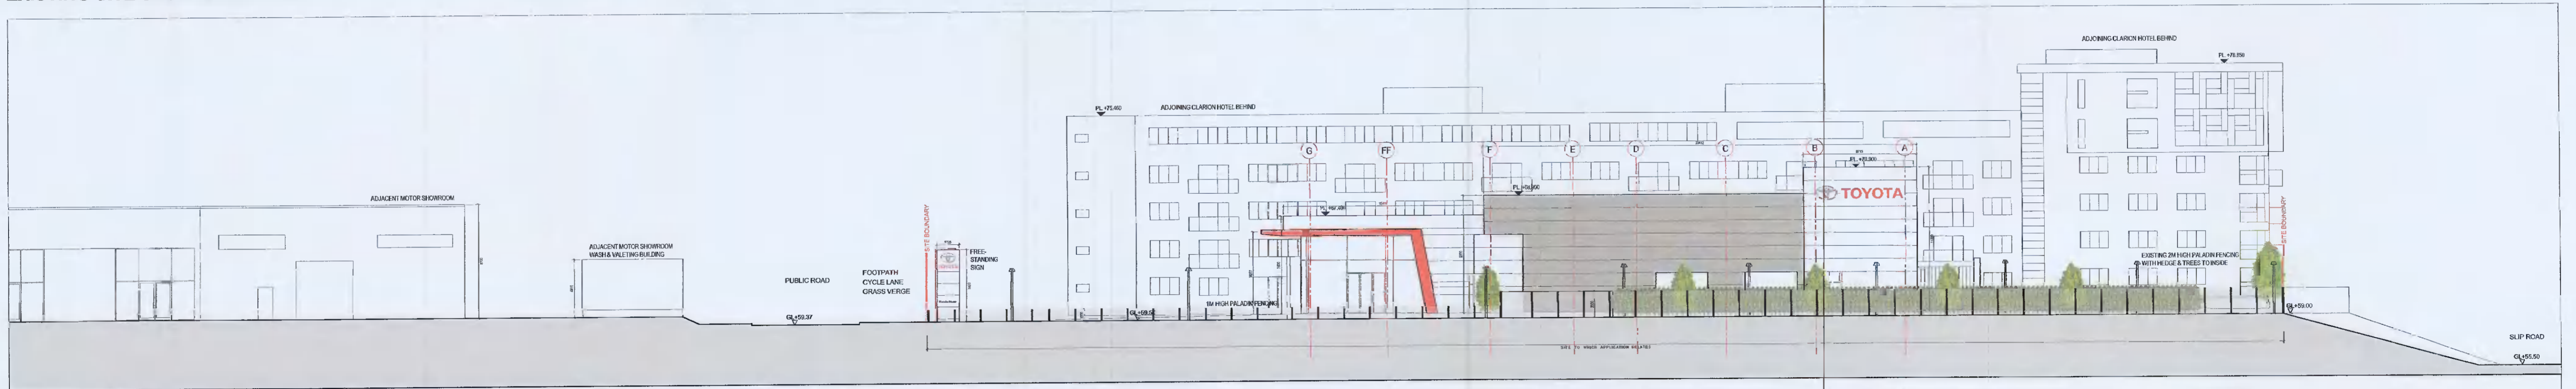


EXISTING SITE SECTION B-B 1:250

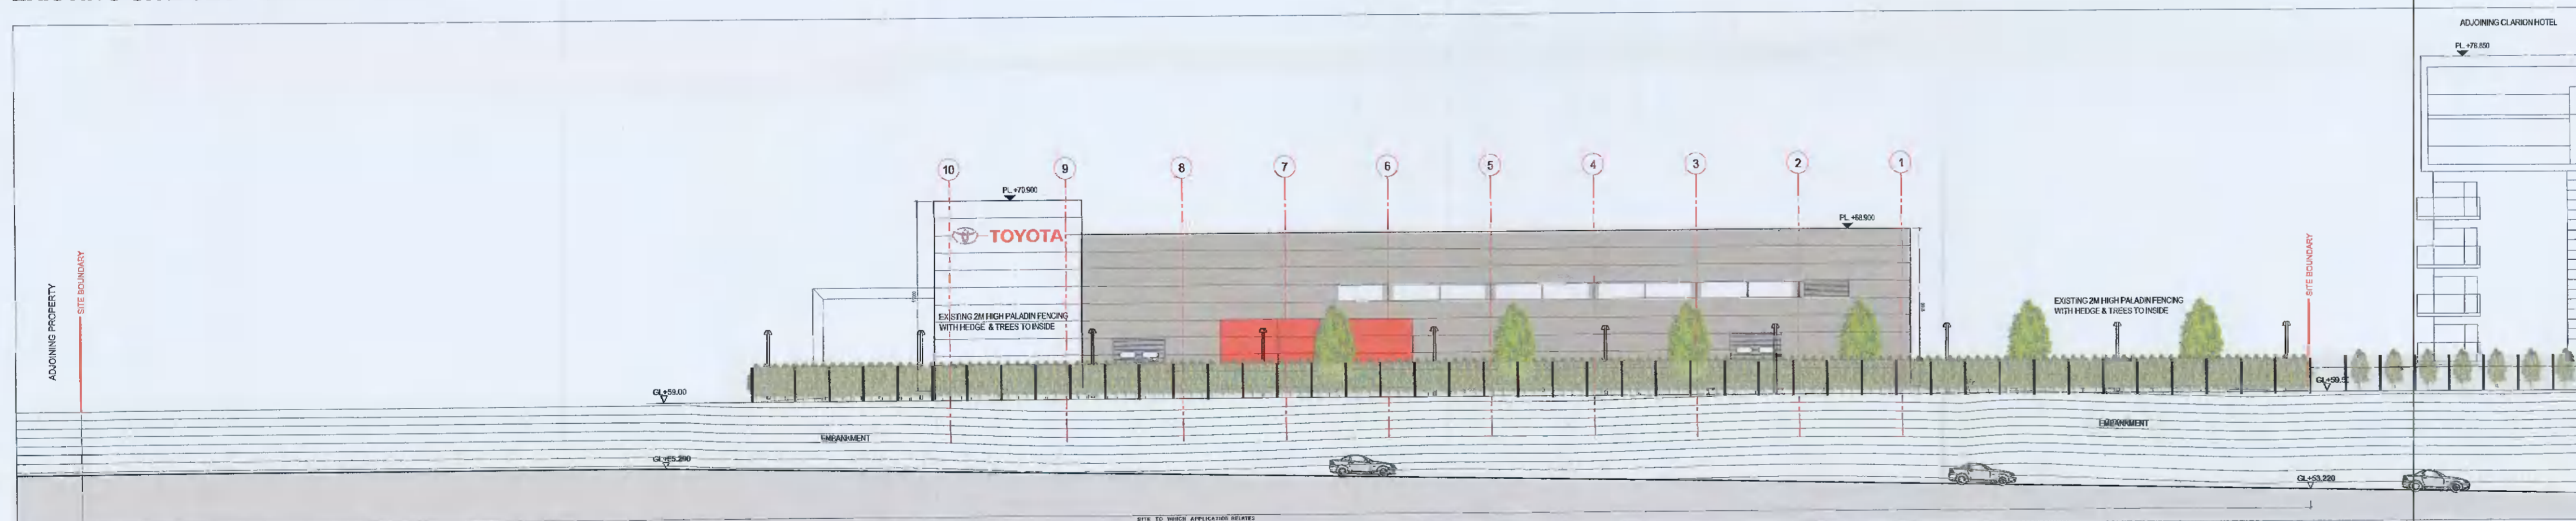

EXISTING SITE SECTION C-C 1:250

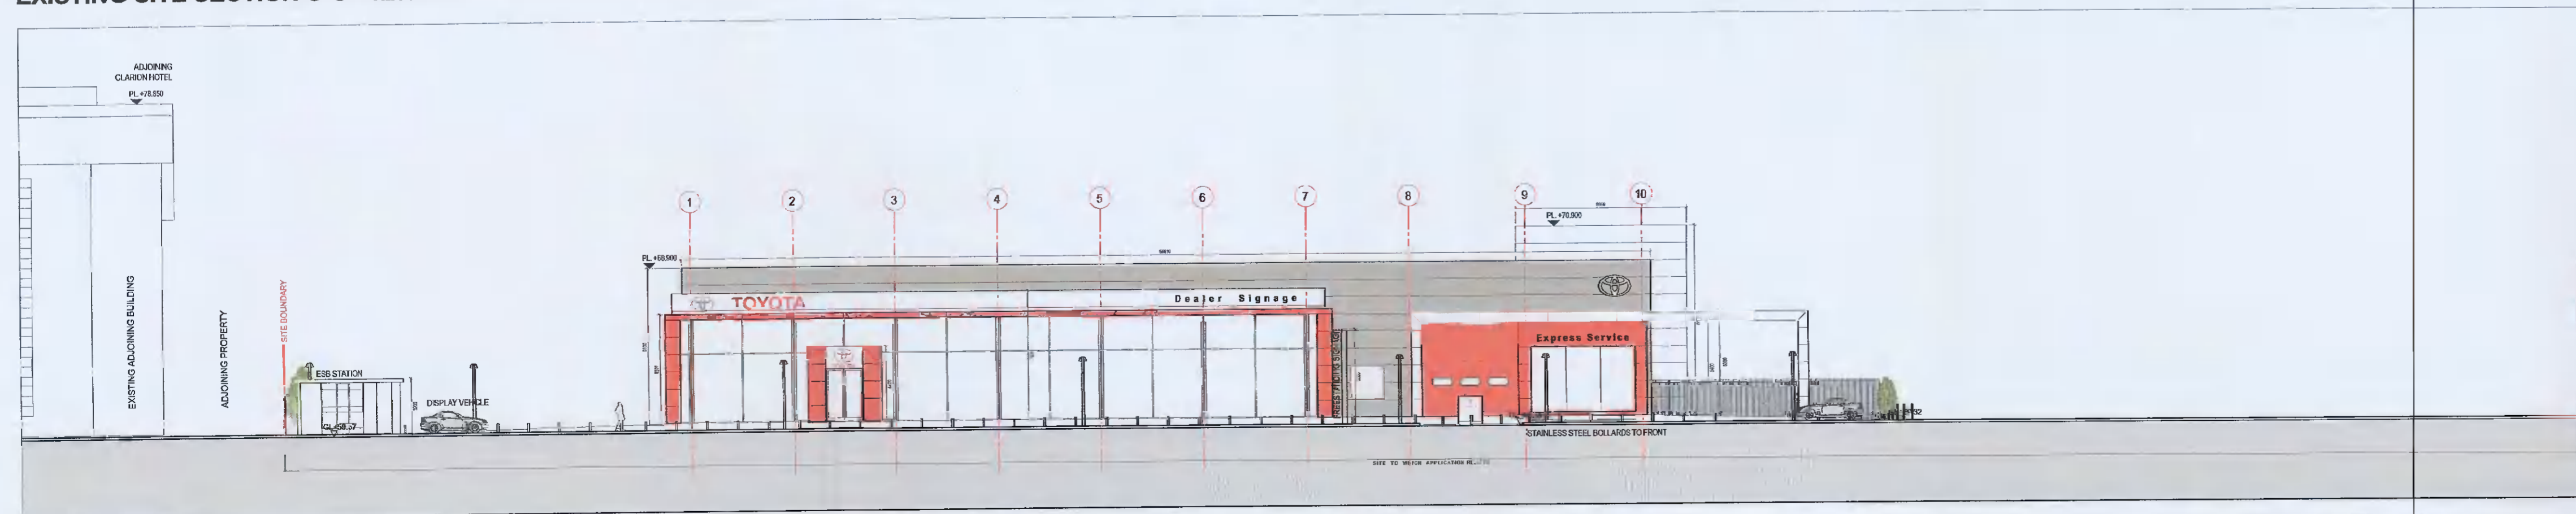

EXISTING SITE SECTION D-D 1:250

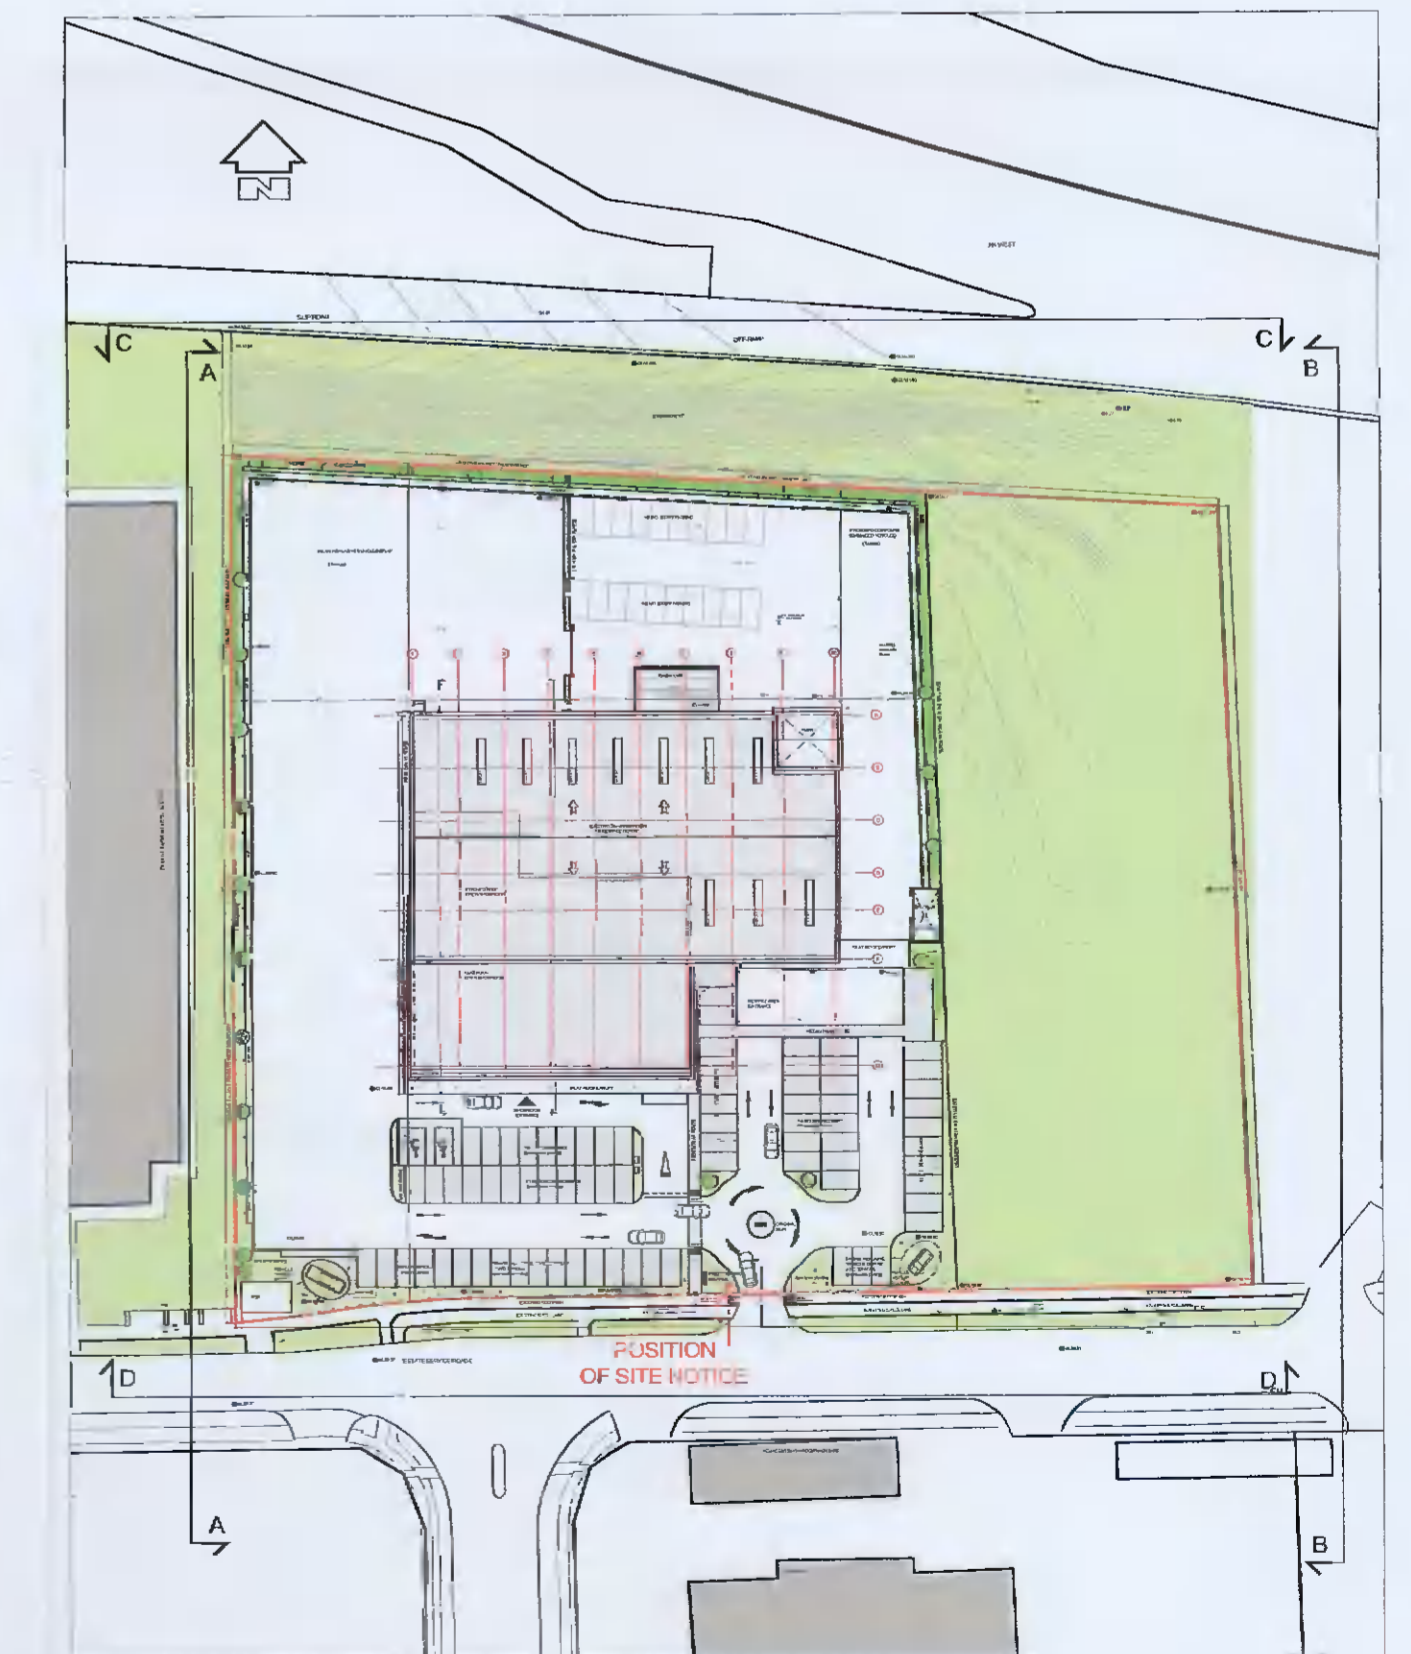

SECTION LINE KEY PLAN 1:1000

SITE TO WHICH APPLICATION RELATES SHOWN RED THUS

EXTENSION & ADDITIONAL SITE DEVELOPMENT	20101	12 Dawson Street
TOYOTA LIFFEY VALLEY	PA_1-04	2
TOM STAUNTON	JUNE '21	11
EXISTING CONTEXTUAL ELEVATIONS	1:250	11

PLANNING