




SITE SECTION A-A 1:250

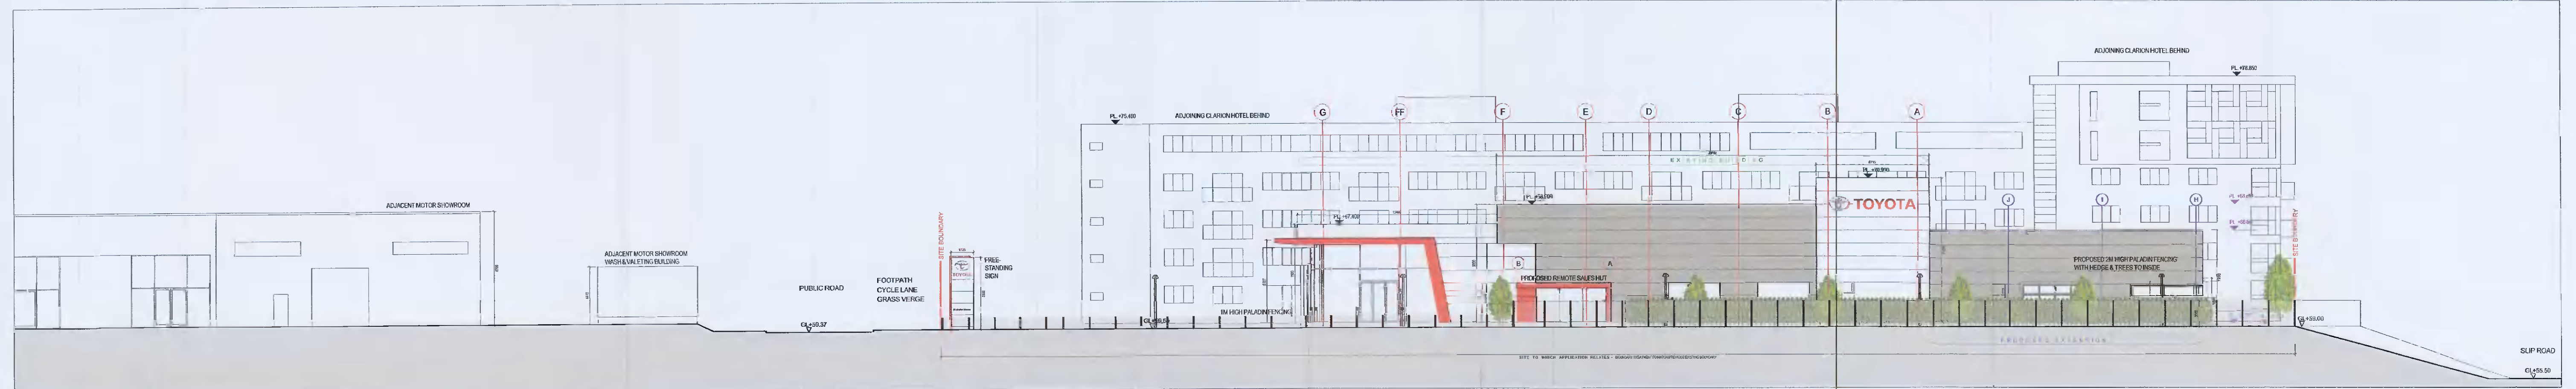


SITE SECTION B-B 1:250

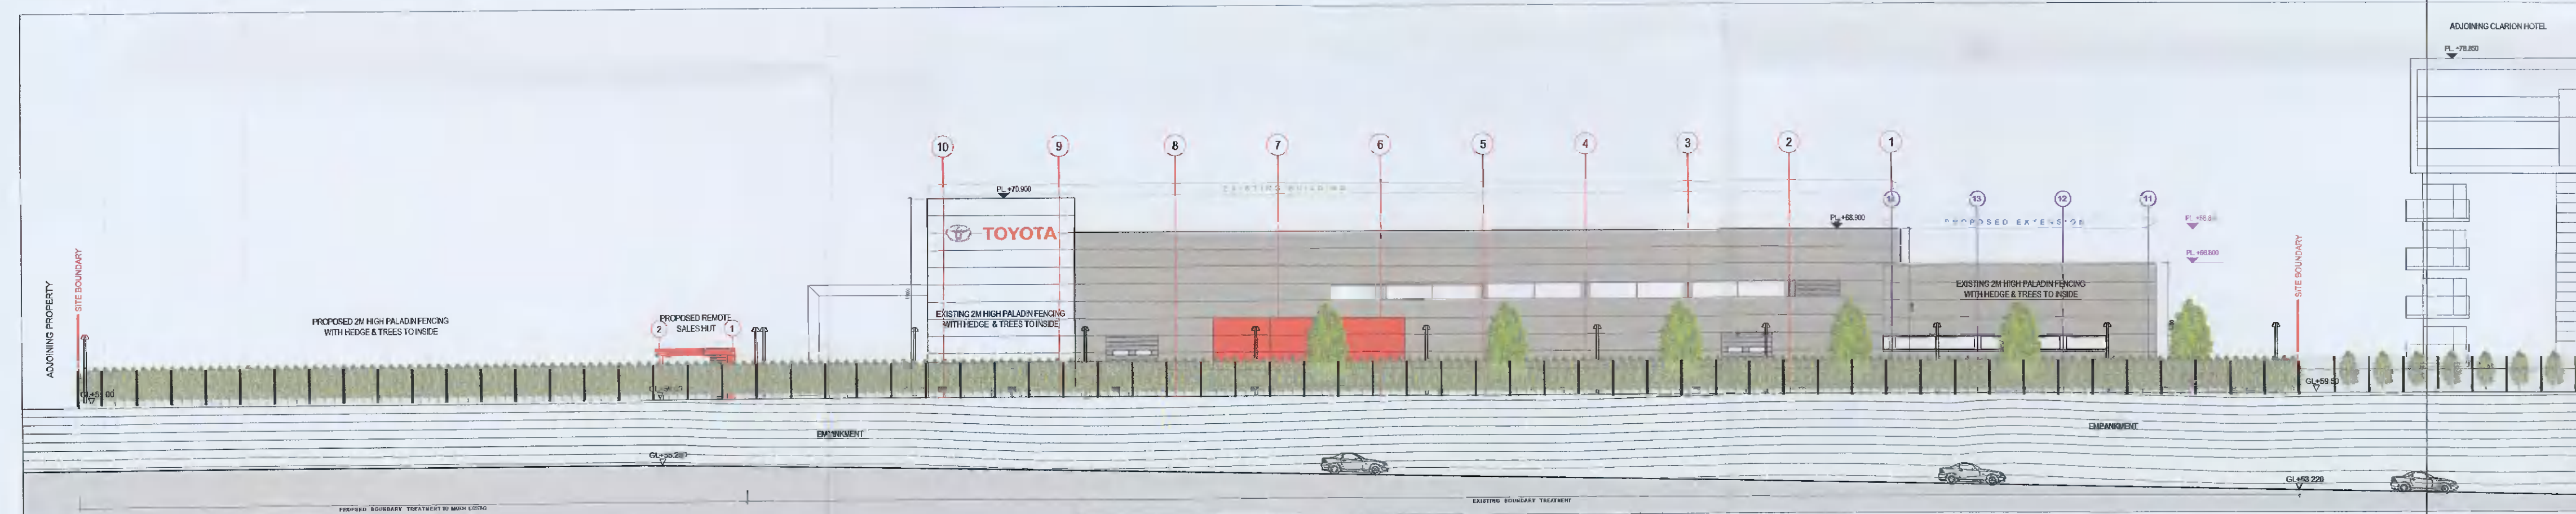

SITE SECTION C-C 1:250

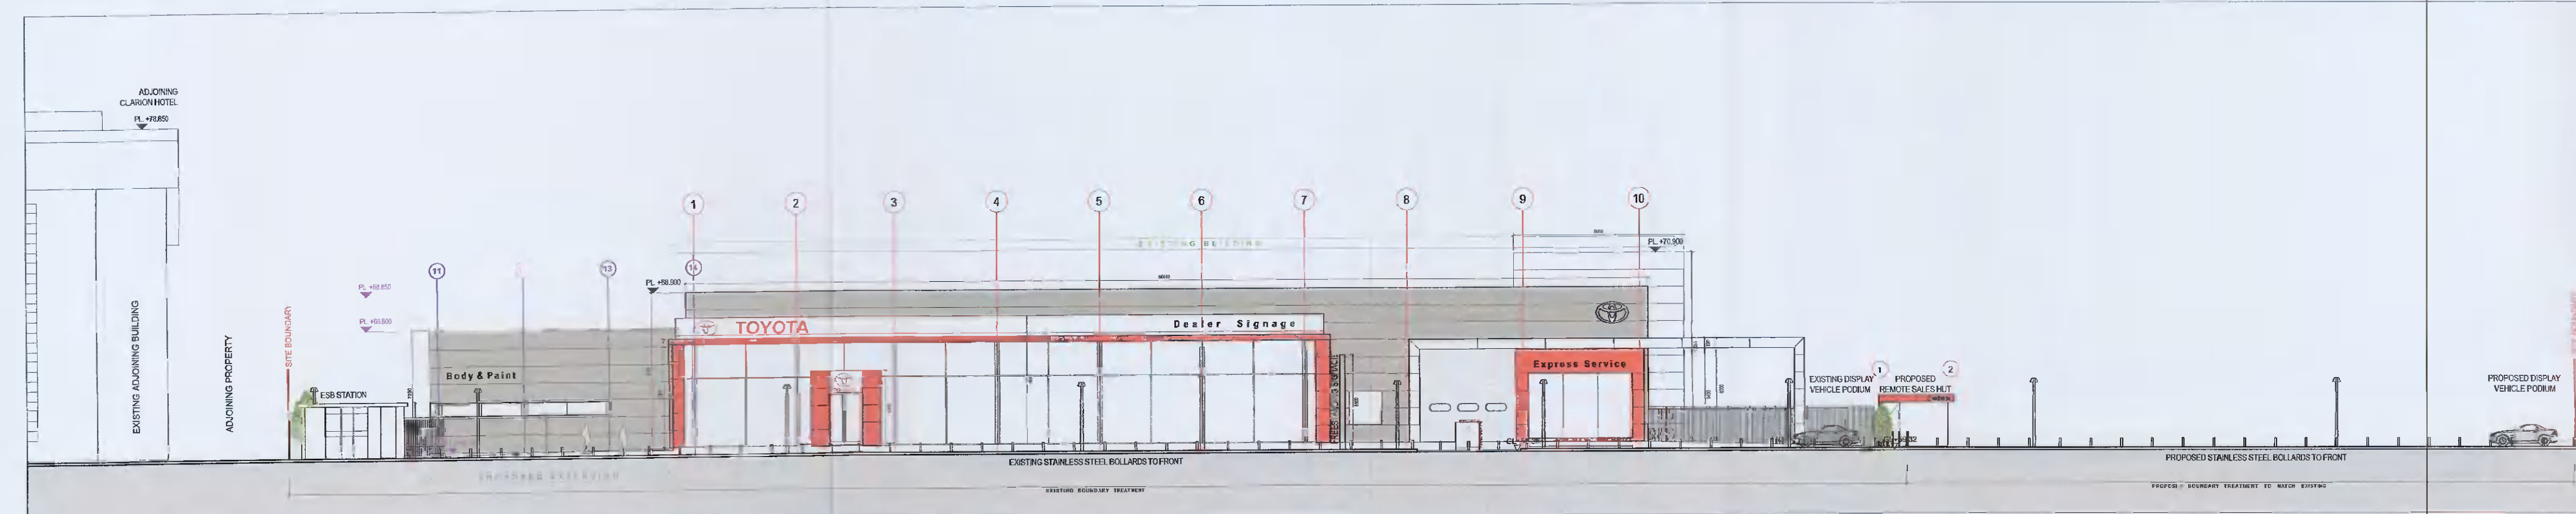

SITE SECTION D-D 1:250

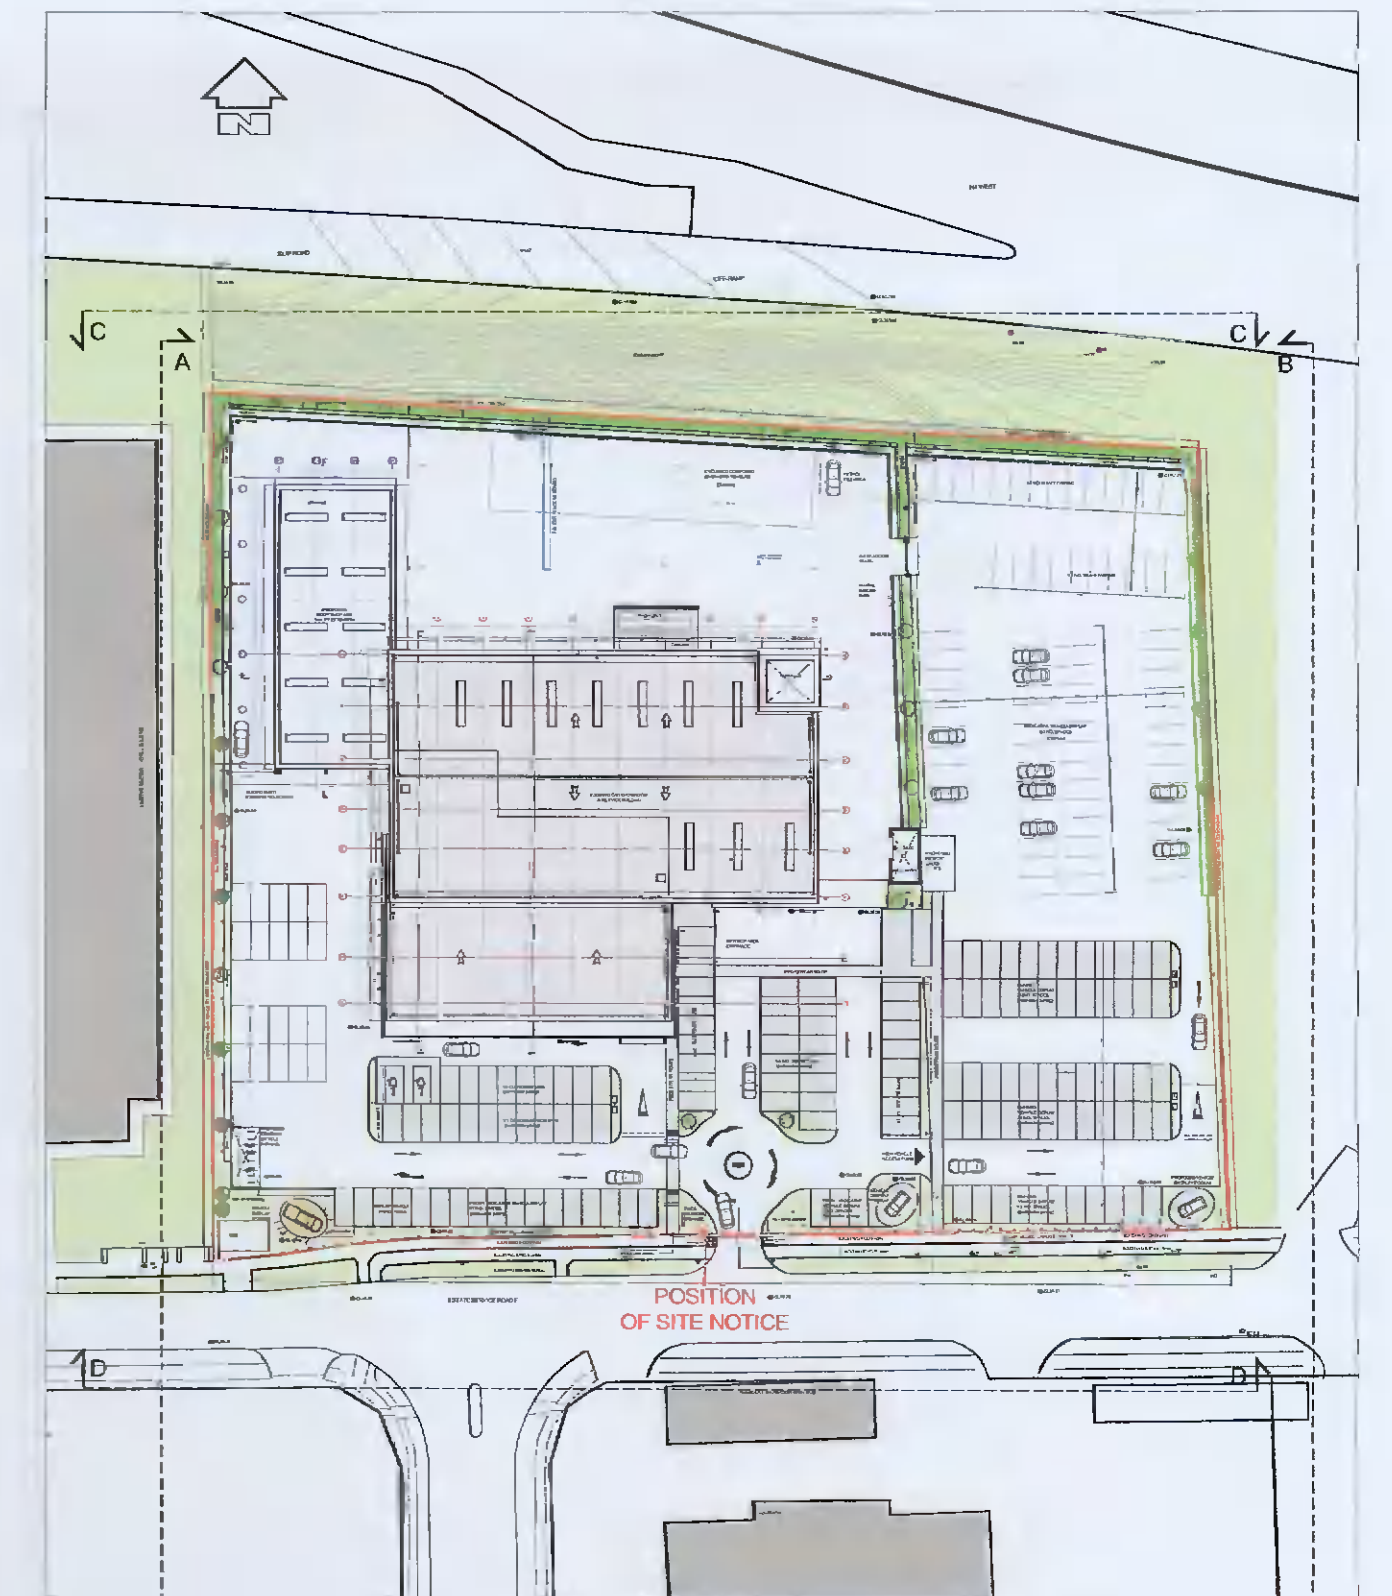

SECTION LINE KEY PLAN 1:1000

PLANNING

REV	NOTES

20101	20101	dawson street
PA_1-05	PA_1-05	PA_1-05
JUNE '21	JUNE '21	JUNE '21
1:250	1:250	1:250
TOM STAUNTON		
EXTENSION & ADDITION SITE ELEVATION		
TOYOTA LIFFEY VALLEY		
PROPOSED CONTEXTUAL ELEVATIONS		