







| ELEVATION LEGEND: |   |
|-------------------|---|
| EXISTING ITEMS    |   |
|                   | EXISTING BIN STORE OF RENDERED CONCRETE BLOCKWORK WALLS & CONCRETE PARAPET                                |
|                   | EXISTING POWDERCOATED STEEL SLIDING GATE  |
|                   | EXISTING PLANTING / HEDGE / SHRUBS  |
|                   | EXISTING PERMEABLE PAVING   |
|                   | EXISTING COMPOSITE INSULATED METAL CLADDING SYSTEM HORIZONTAL FLAT PANEL (WHITE)                          |
| PROPOSED ITEMS    |   |
|                   | PROPOSED PLANAR GLAZING SYSTEM  |
|                   | PROPOSED ALUMINUM SHEETING IN METALLIC RED FINISH ON COMPOSITE INSULATED PANELS                           |
|                   | PROPOSED POWDERCOATED ALUMINUM LOUVERED PANEL (DARK GREY)   |
|                   | PROPOSED GLASS DOOR IN POWDERCOATED ALUMINUM FRAME  |
|                   | PROPOSED SIGNAGE TO SIGNAGE DRAWING PA_3_07 DETAIL  |
|                   | PROPOSED PERMEABLE PAVING TO MATCH EXISTING   |
|                   | PROPOSED LANDSCAPING / PLANTING / TO LANDSCAPING DRAWING PA_3_08 DETAIL                                   |
|                   | PROPOSED FLOOR FINISH ON CONCRETE SLAB ON INSULATION TO ENGINEERS DETAIL                                  |
|                   | PROPOSED COMPOSITE INSULATED ROOF PANEL WITH INSULATED GUTTER ON STEEL ROOF STRUCTURE TO ENGINEERS DETAIL |

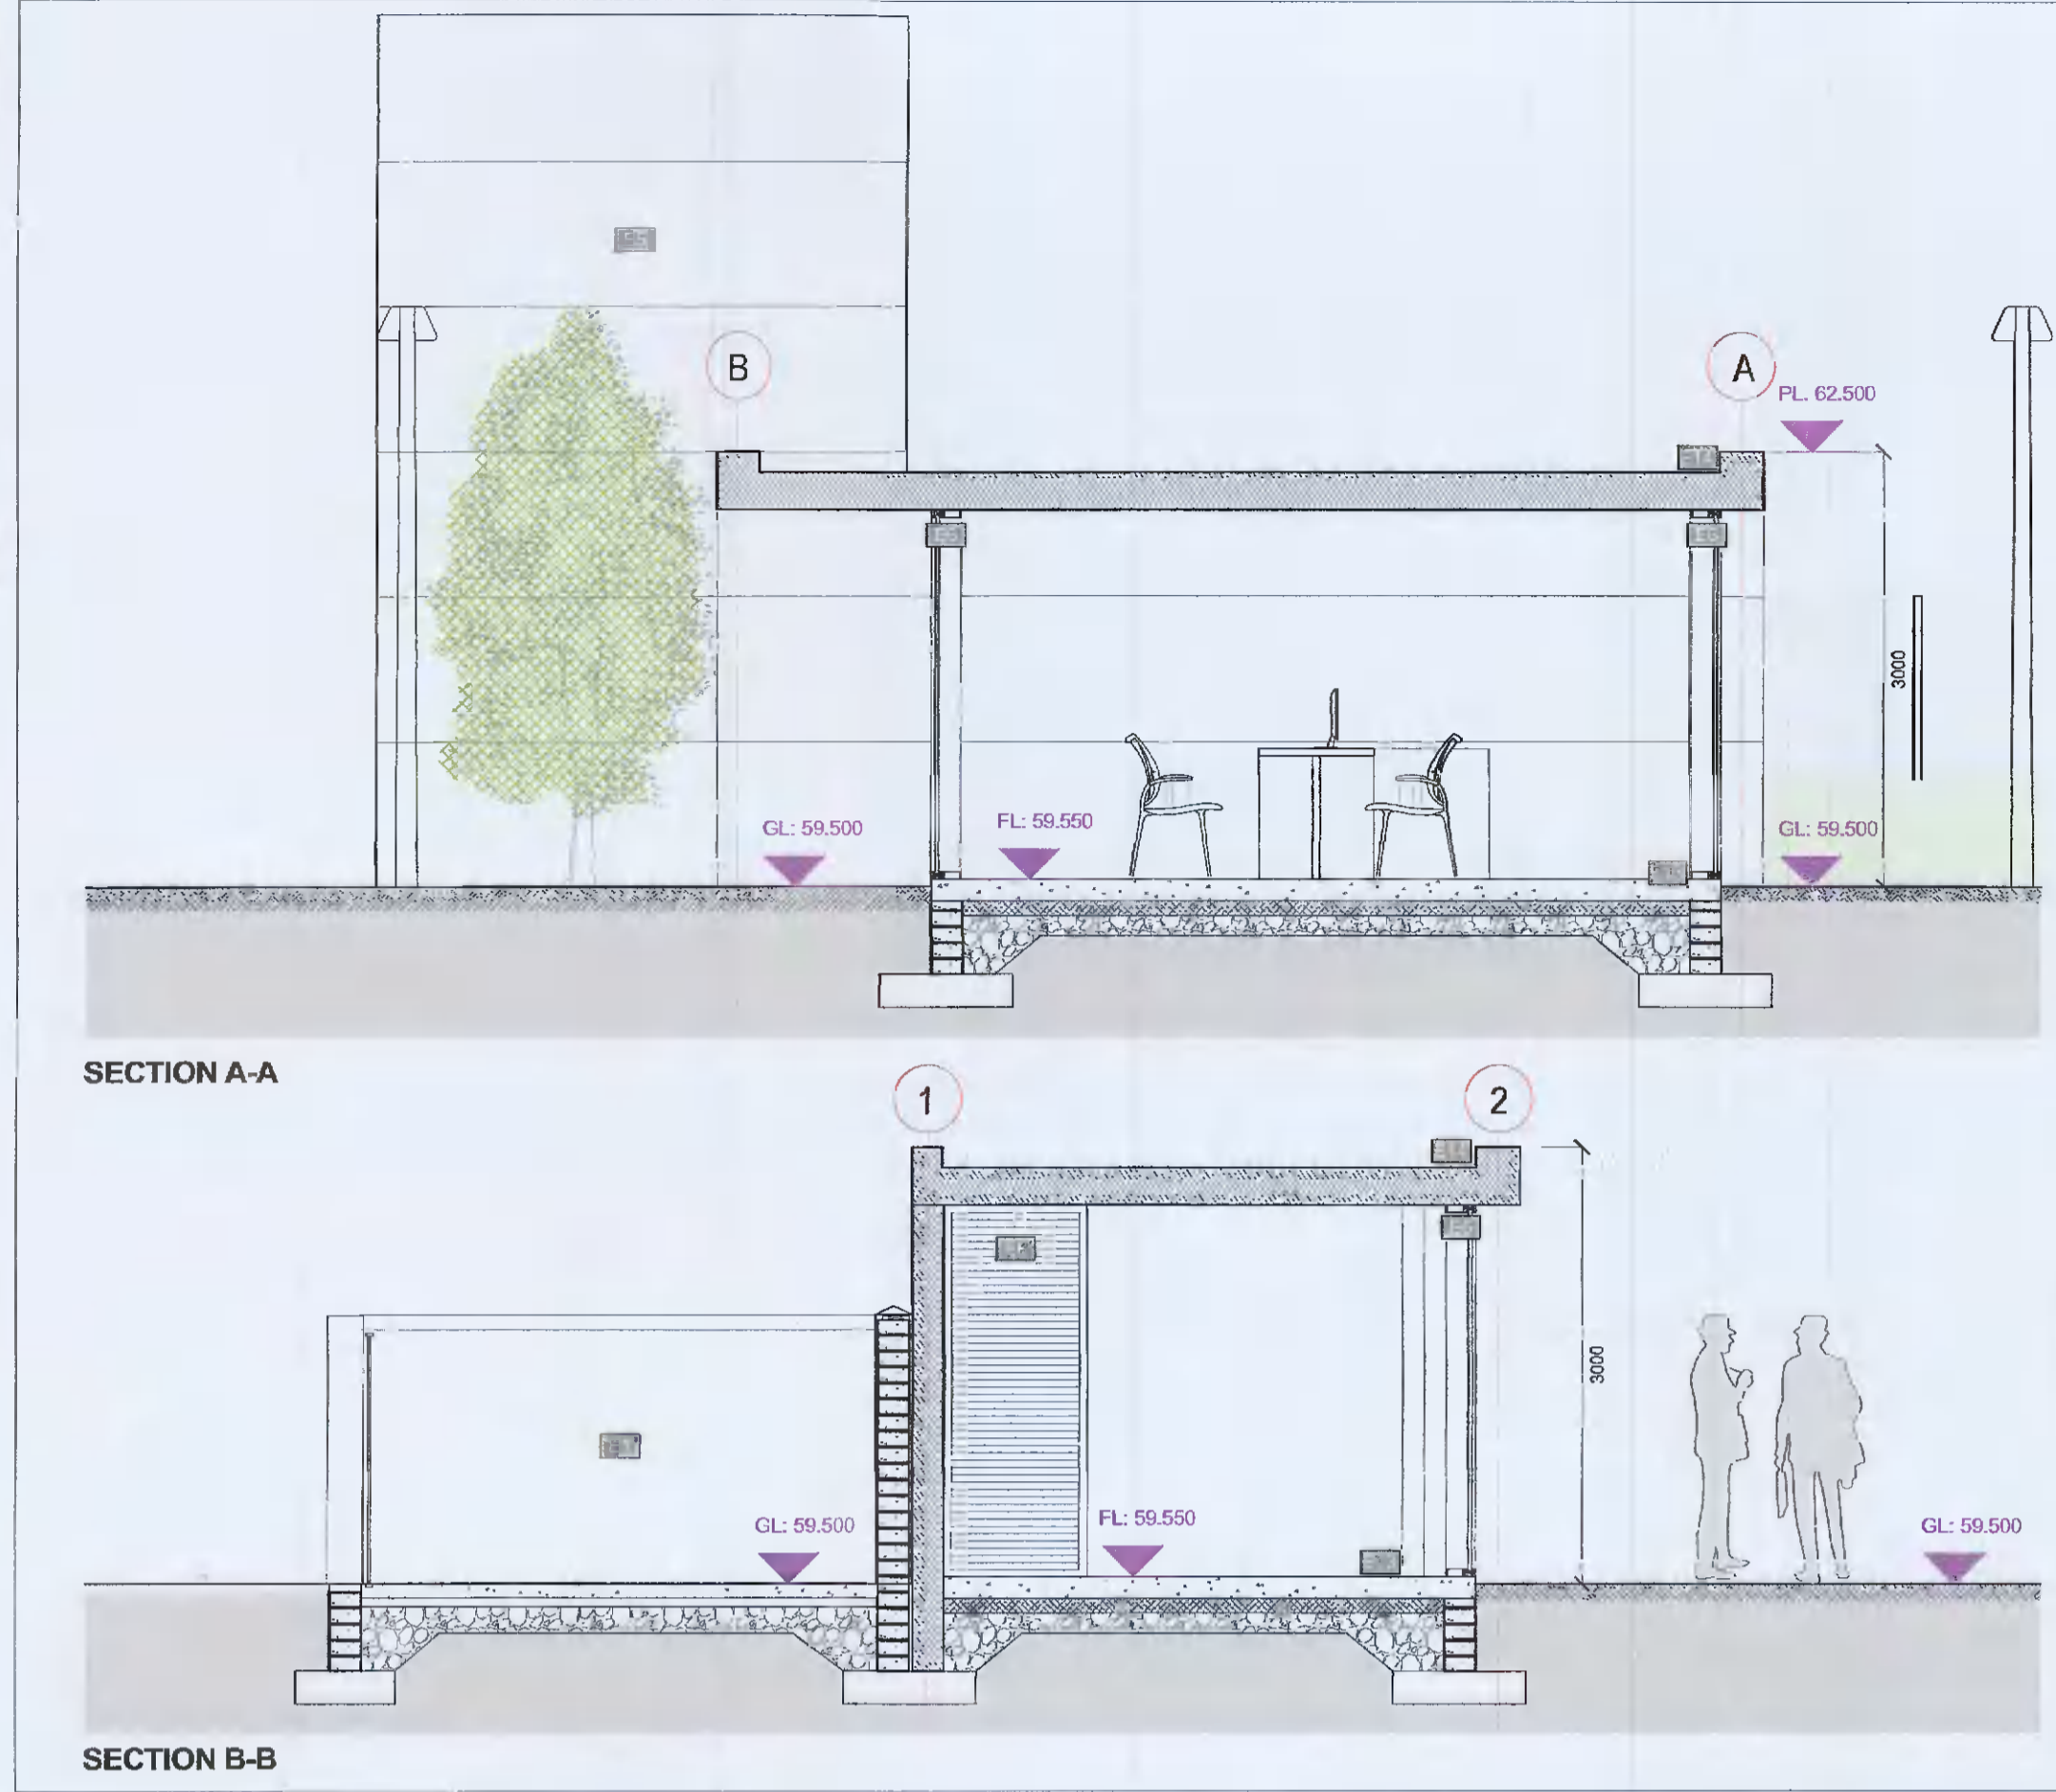

**SECTIONS**  
SCALE 1:50

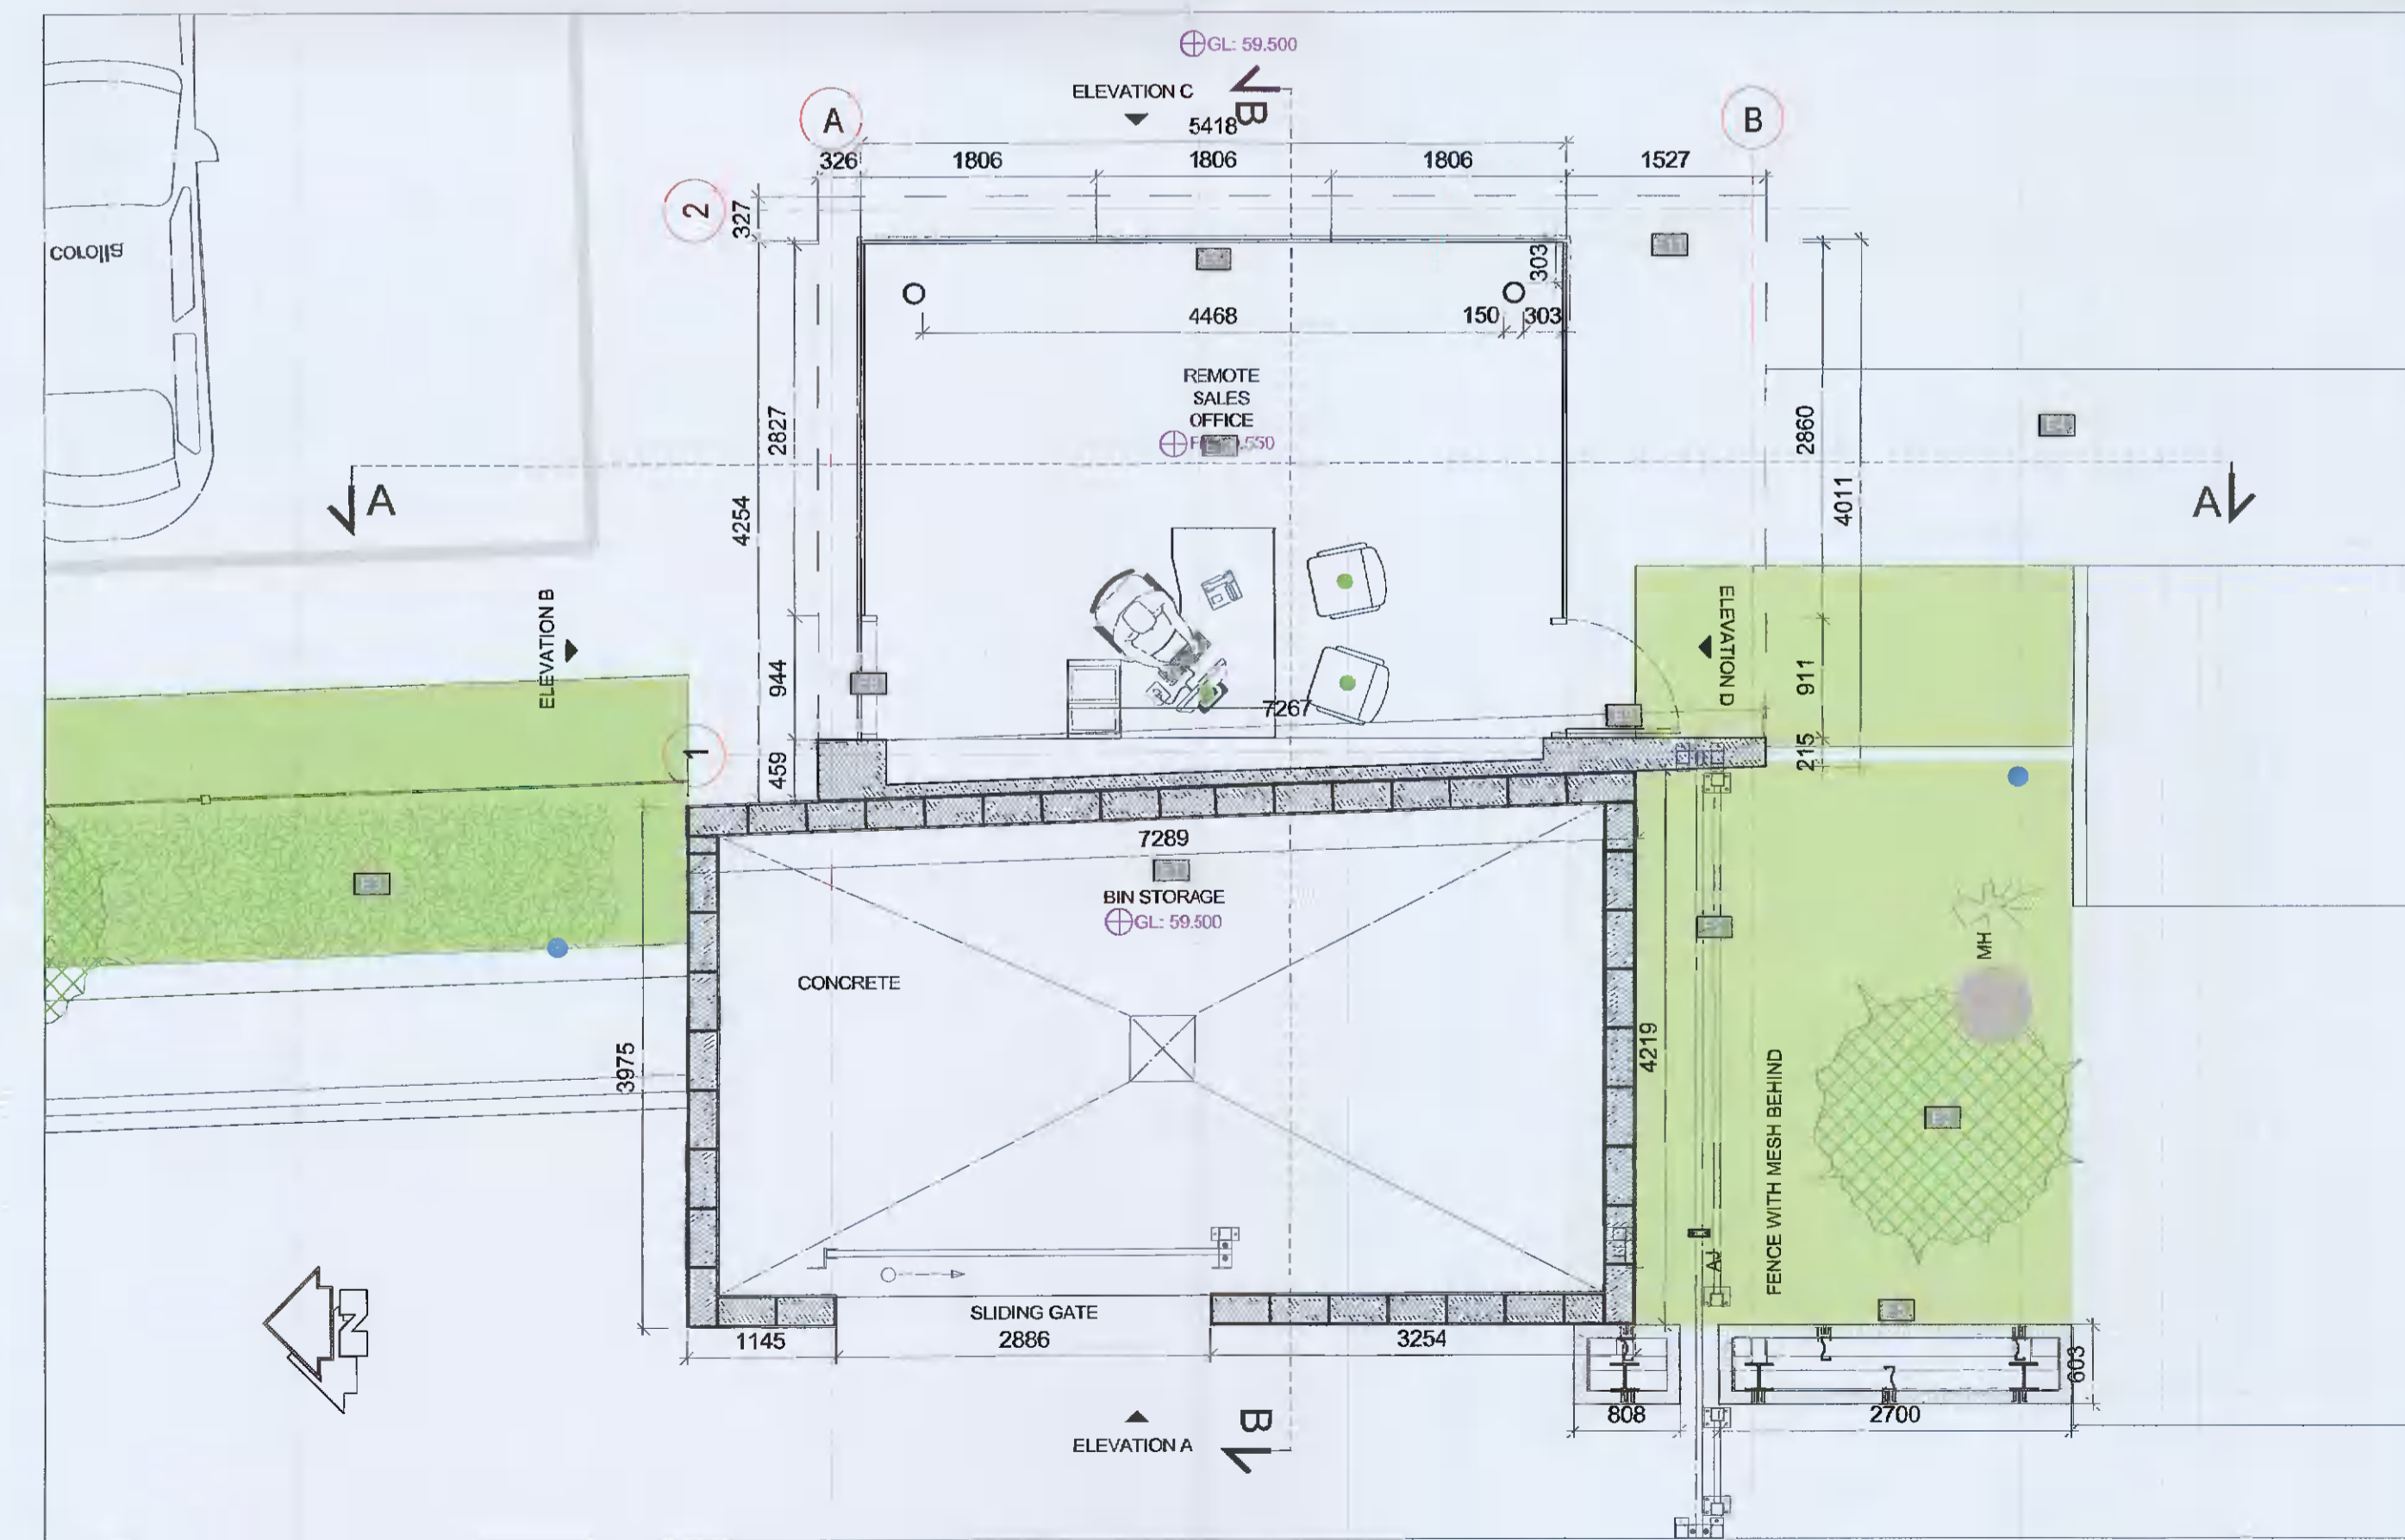

**PLAN**  
SCALE 1:50

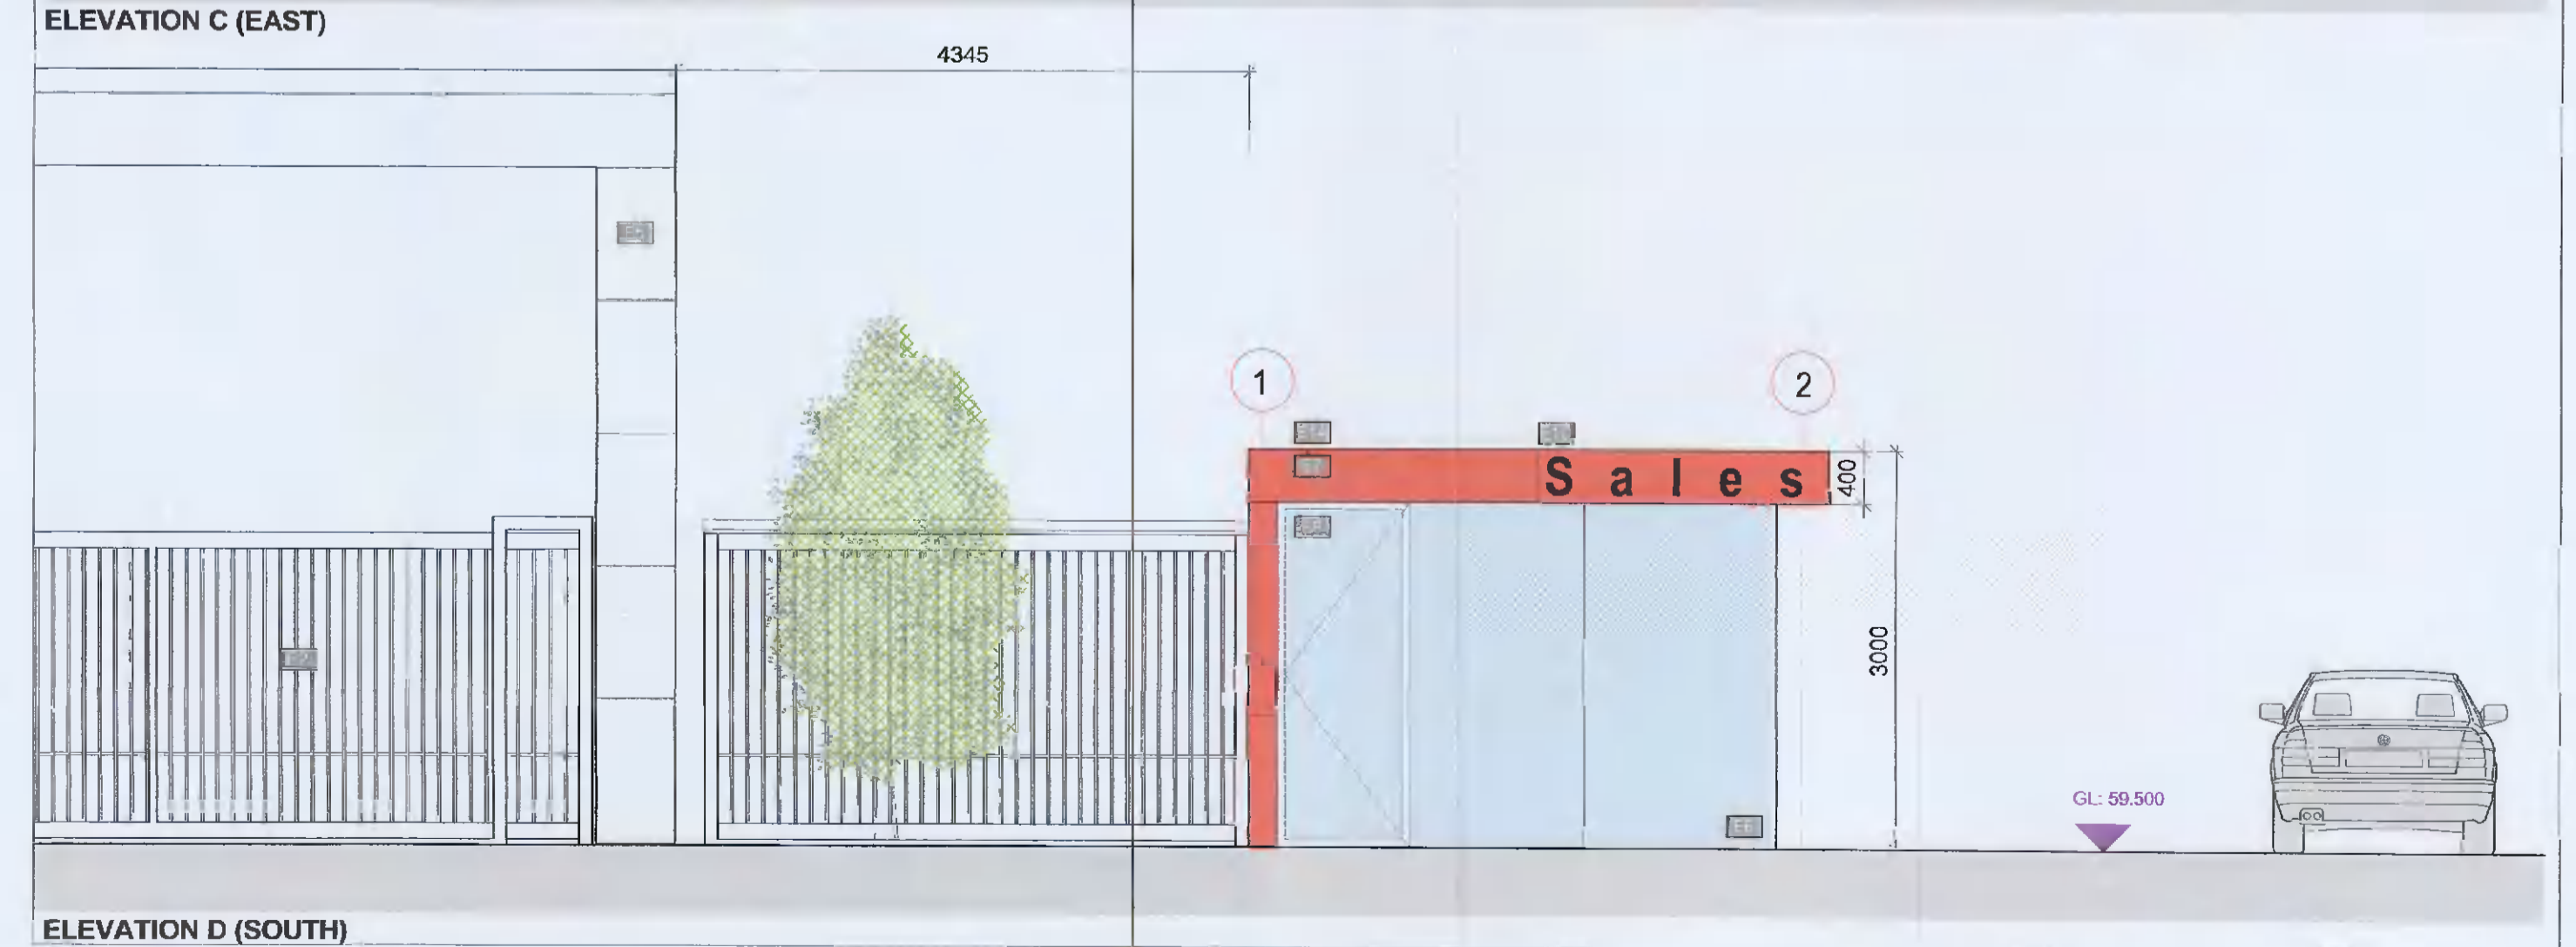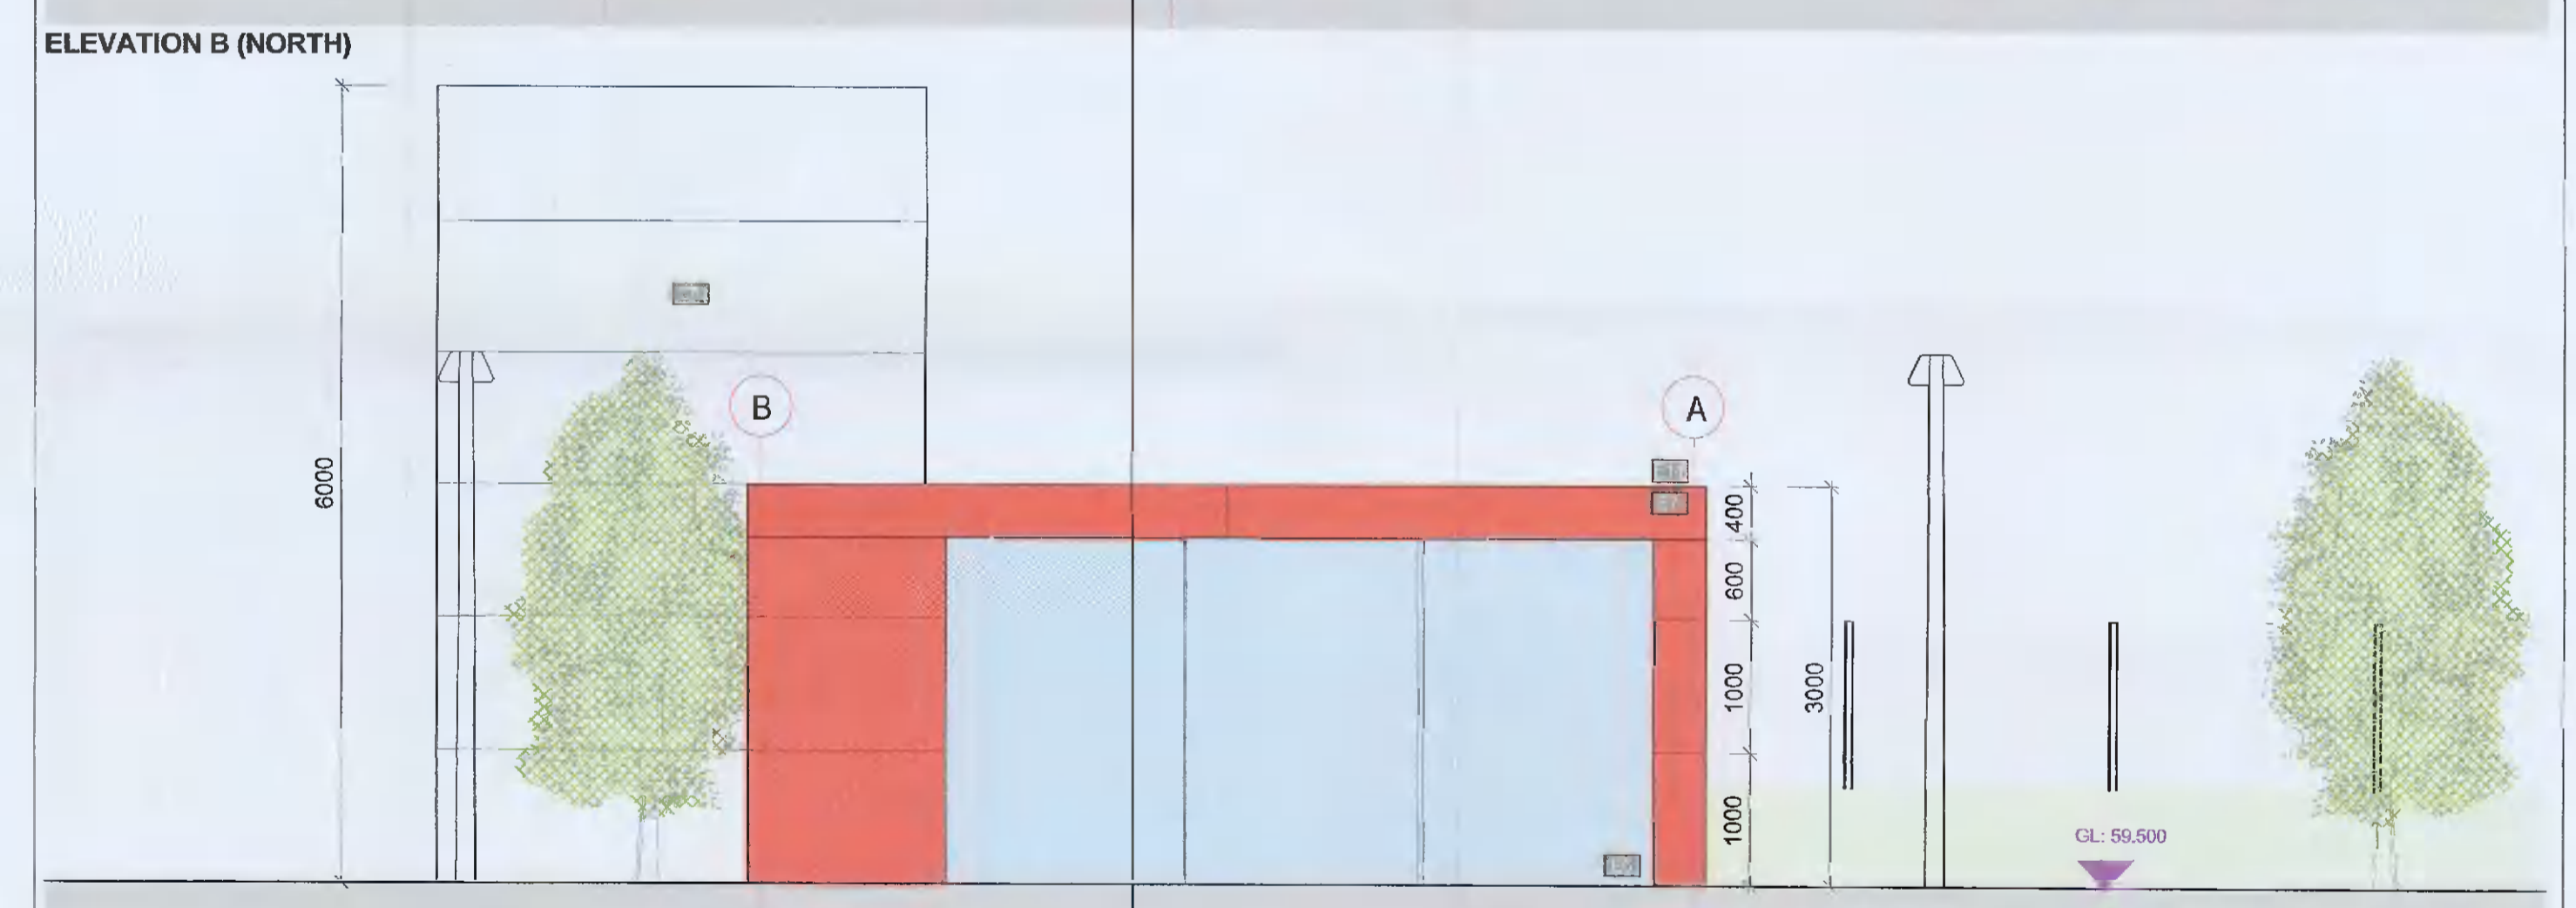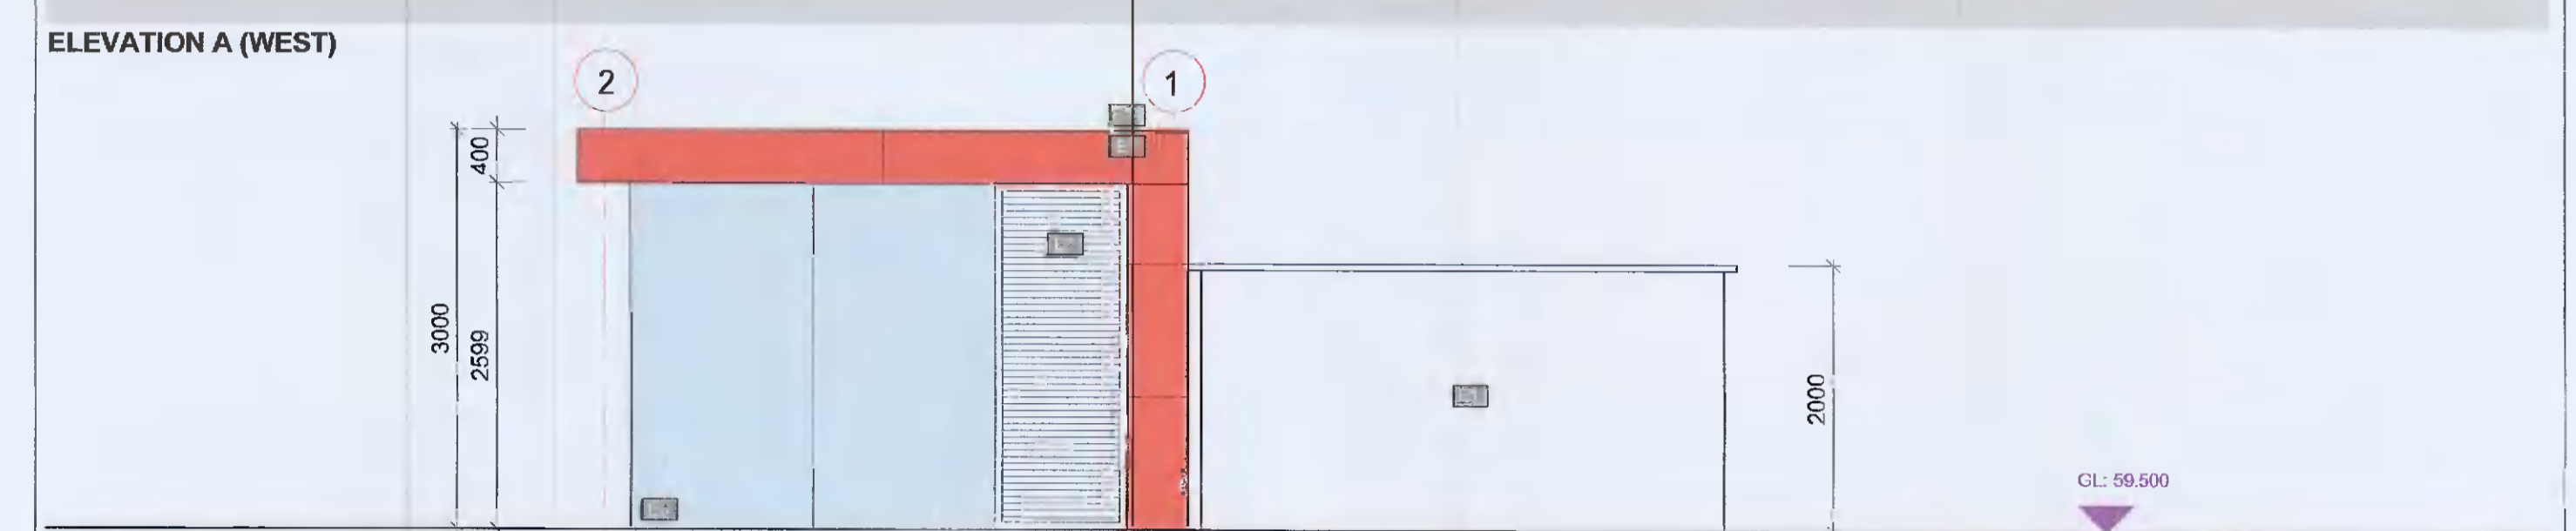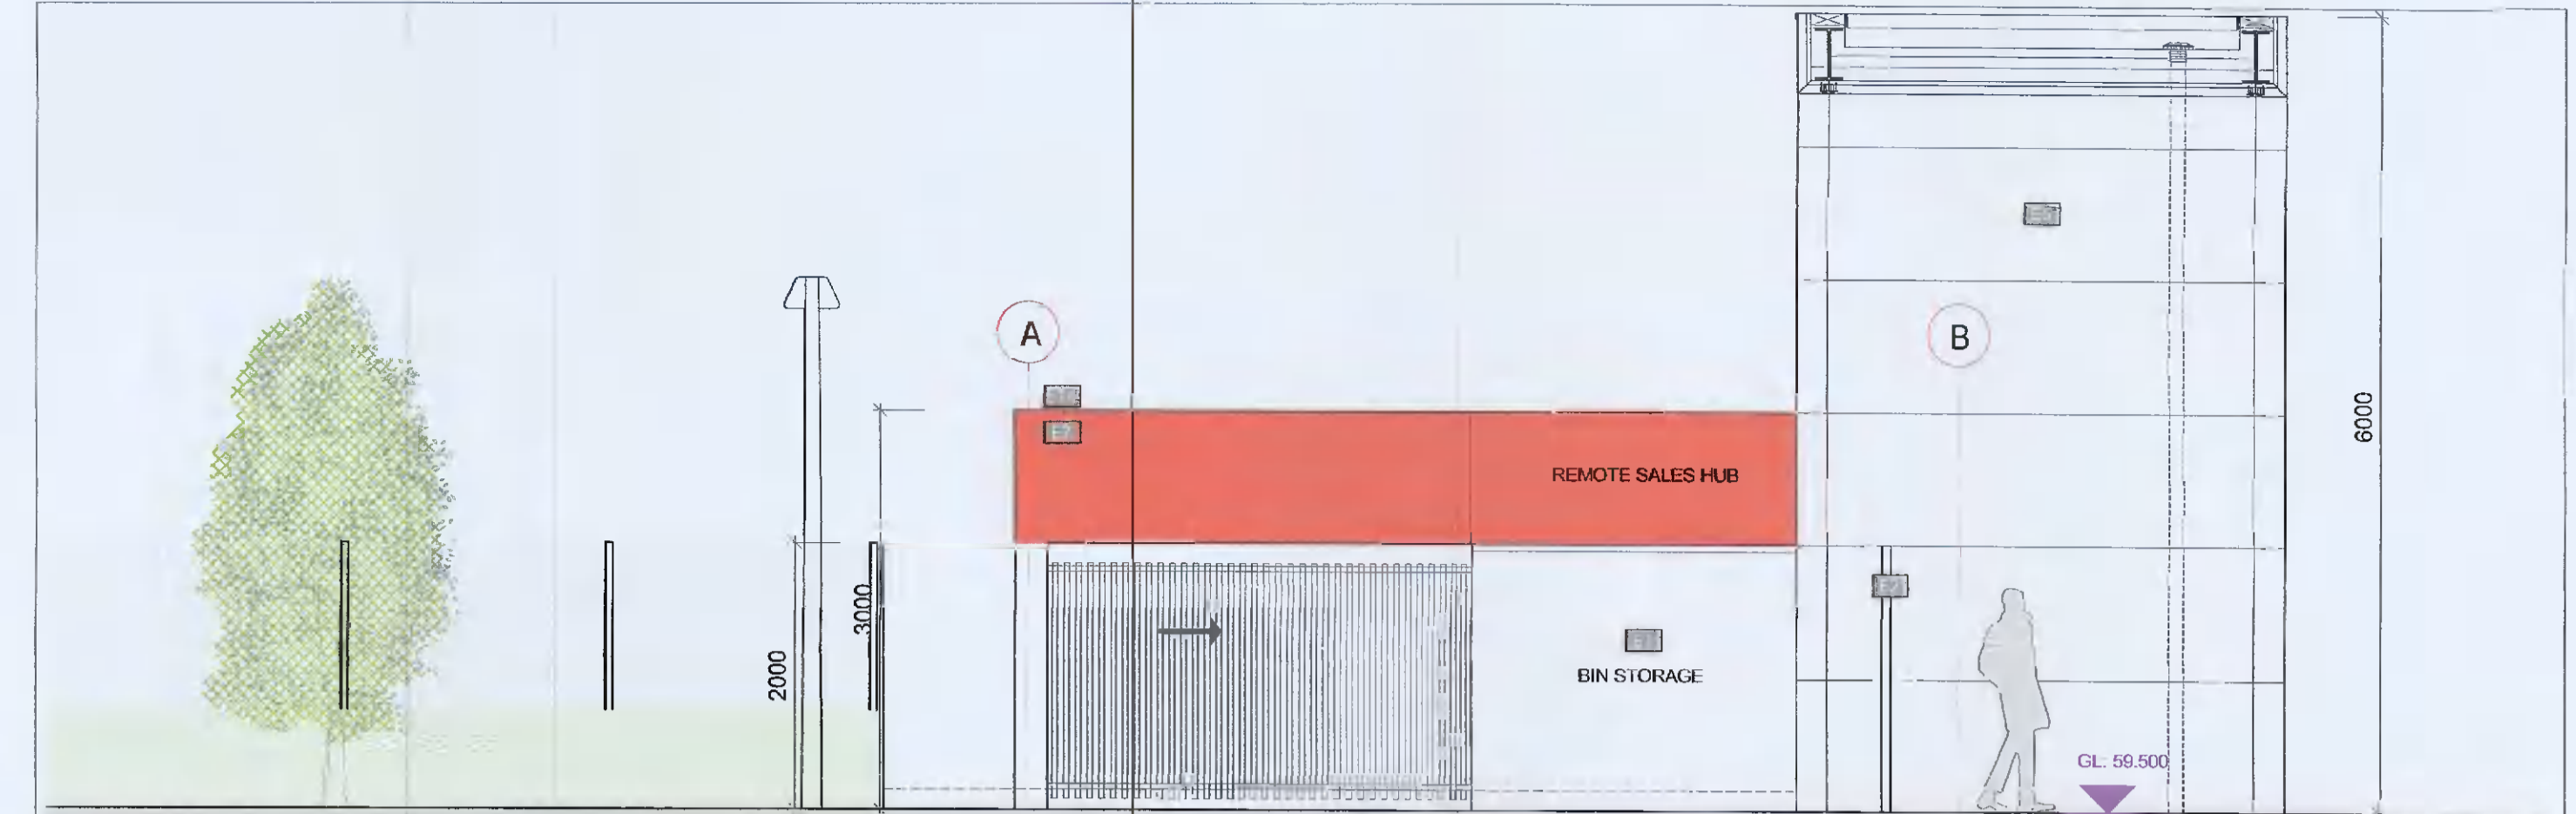

**ELEVATION D (SOUTH)**  
ELEVATIONS  
SCALE 1:50

notes:

**PLANNING**