



PERVIOUS PAVING CROSS-SECTION.  
SCALE: 1:50

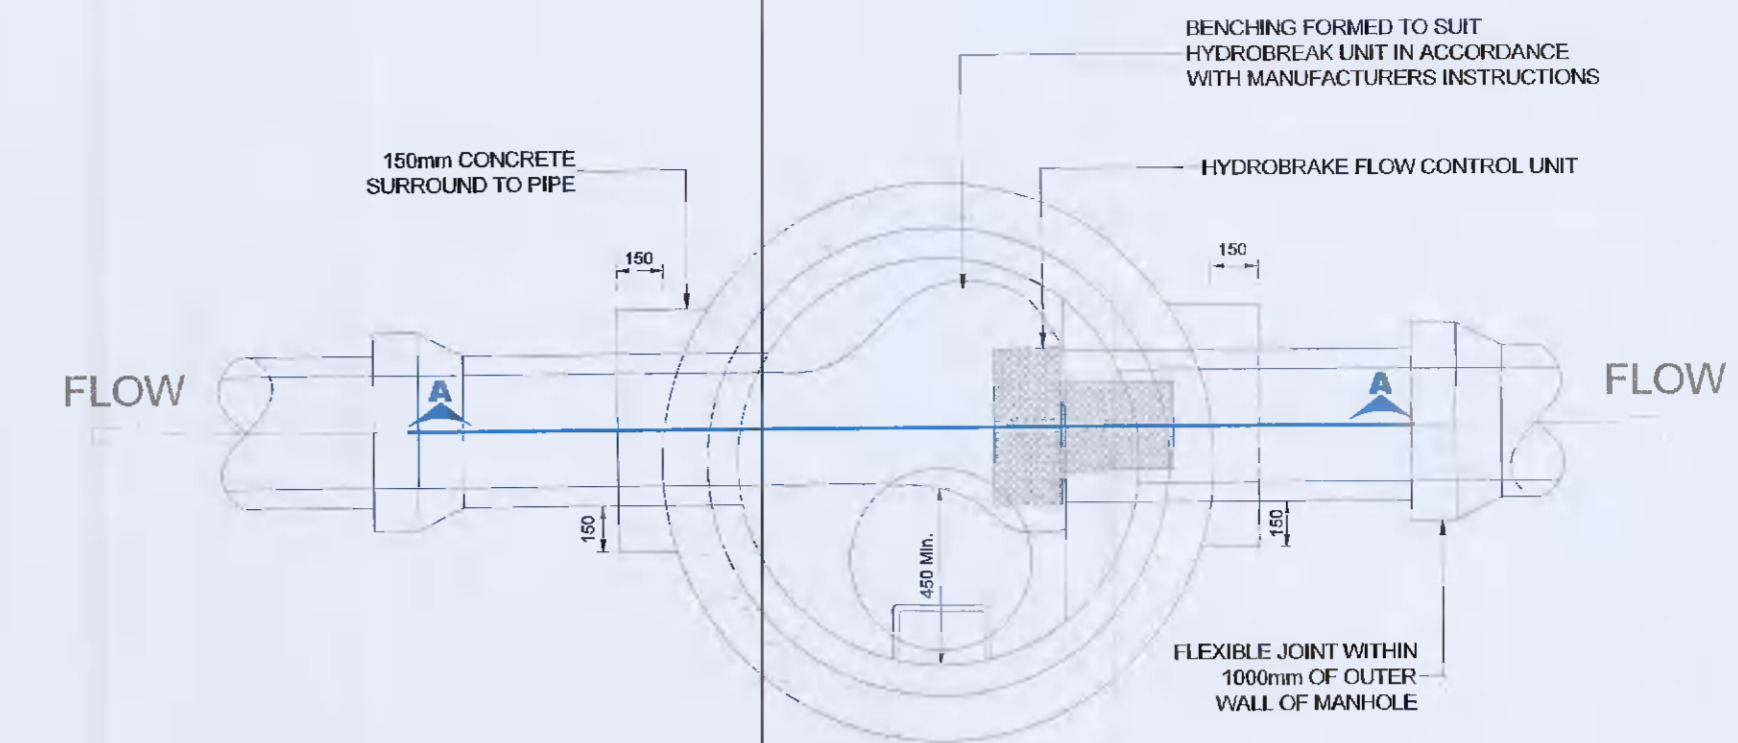

HYDROBRAKE CHAMBER  
MAX. DEPTH G.L. TO I.L. - 3.0m  
SCALE 1:25

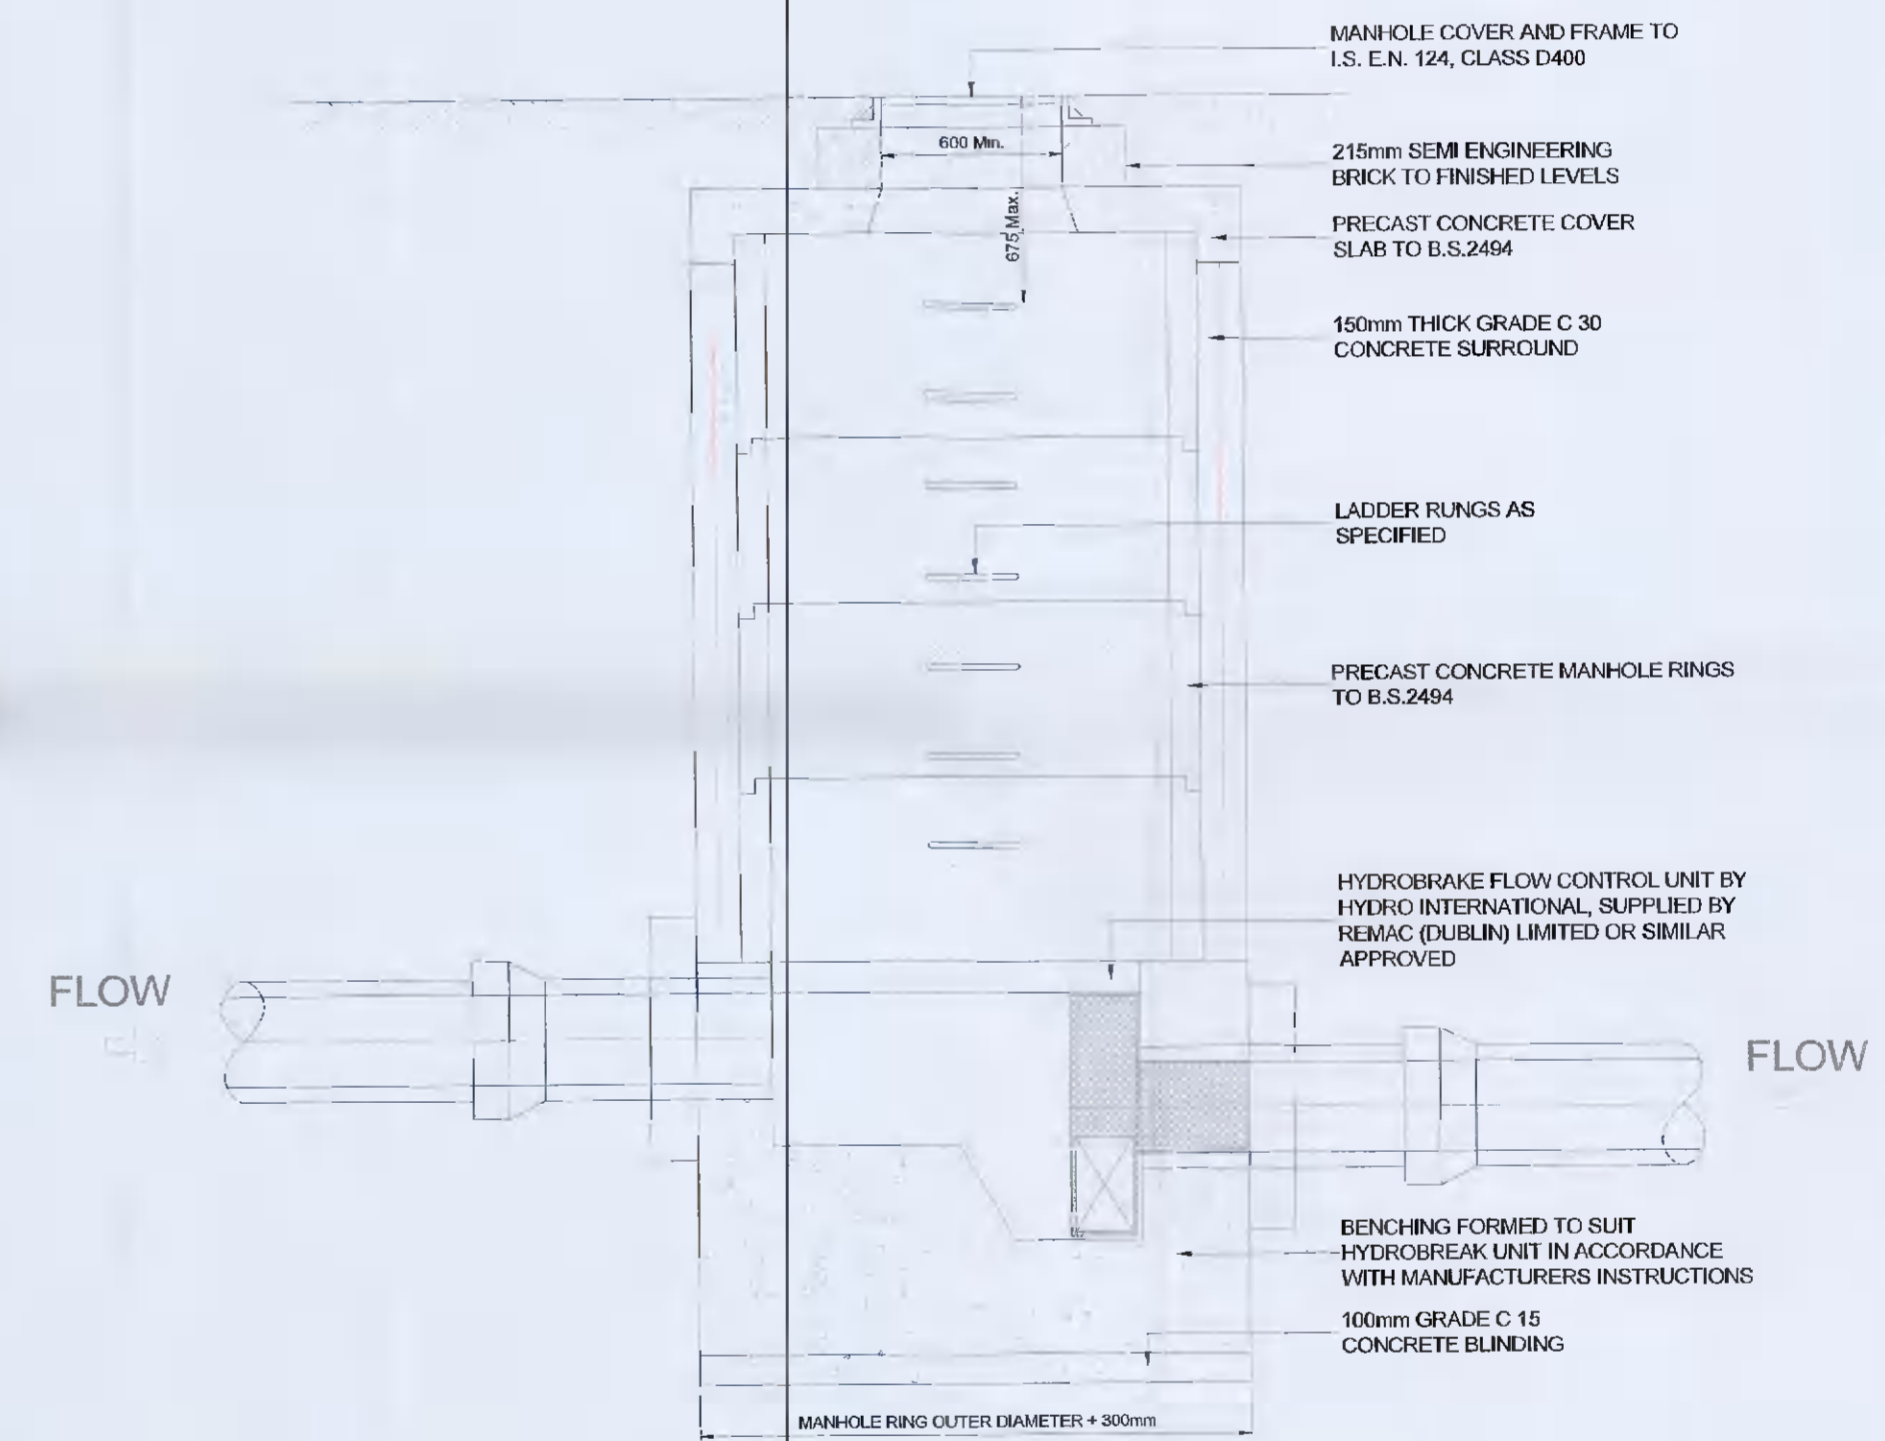

HYDROBRAKE CHAMBER - SECTION A-A


MAX. DEPTH G.L. TO I.L. - 3.0m  
SCALE 1:25

PLANNING DRAWING.  
NOT FOR CONSTRUCTION.  
ALL LEVELS GIVEN ARE  
RELATIVE TO ORDNANCE DATUM.  
THIS DRAWING HAS BEEN ISSUED FOR INFORMATION  
PURPOSES ONLY AND MUST NOT BE USED  
FOR CONSTRUCTION UNDER ANY CIRCUMSTANCES

ORDNANCE SURVEY OF IRELAND LICENCE NO. EN0000821 © GOVERNMENT OF IRELAND

- FOR SETTING OUT REFER TO ARCHITECT'S DRAWINGS.
- THIS DRAWING TO BE READ IN CONJUNCTION WITH ALL OTHER ARCHITECTURAL AND ENGINEERING DRAWINGS AND ALL OTHER RELEVANT DRAWINGS AND SPECIFICATIONS.
- DO NOT SCALE THIS DRAWING. USE FIGURED DIMENSIONS ONLY.
- NO PART OF THIS DOCUMENT MAY BE REPRODUCED OR TRANSMITTED IN ANY FORM OR STORED IN ANY RETRIEVAL SYSTEM OF ANY NATURE WITHOUT THE WRITTEN PERMISSION OF O'CONNOR SUTTON CRONIN AS COPYRIGHT HOLDER EXCEPT AS AGREED FOR USE ON THE PROJECT FOR WHICH THE DOCUMENT WAS ORIGINALLY ISSUED.

Rev No.	Date	Revision Note	Drn by	Chkd by	Rev No.	Date	Revision Note	Drn by	Chkd by
P01	22.04.21	SUITABLE FOR INFORMATION	RB	DOM					
P02	11.06.21	STAGE COMPLETE - SUITABLE FOR STAGE APPROVAL	DOM	BM					
P03	24.06.21	STAGE COMPLETE - SUITABLE FOR PLANNING	DOM	BM					

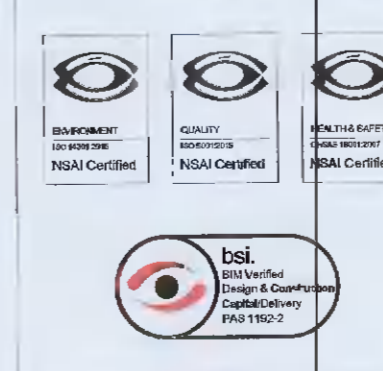

Head Office,  
9 Prussia Street,  
Dublin 7,  
D07 KT57

TEL +353 (0)1 8682000  
e: [contactus@ocsc.ie](mailto:contactus@ocsc.ie)  
w: [www.ocsc.ie](http://www.ocsc.ie)

Dublin | London | Belfast | Galway | Cork | Birmingham



Client: TOYOTA IRELAND  
Project: TOYOTA LIFFEY VALLEY

Title: DRAINAGE DETAILS  
SHEET 2 OF 2

Code	Originator	Zone	Level	Type	Role	Number	Status	Revision
T260	OCSC	XX	XX	DR	C	0521	S4	P03

Date: APRIL '21 Scale: N.T.S. @ A1 Drn by: RB Chkd by: DOM Aprvd by: BM