



SECTION B-B  
SCALE 1:50

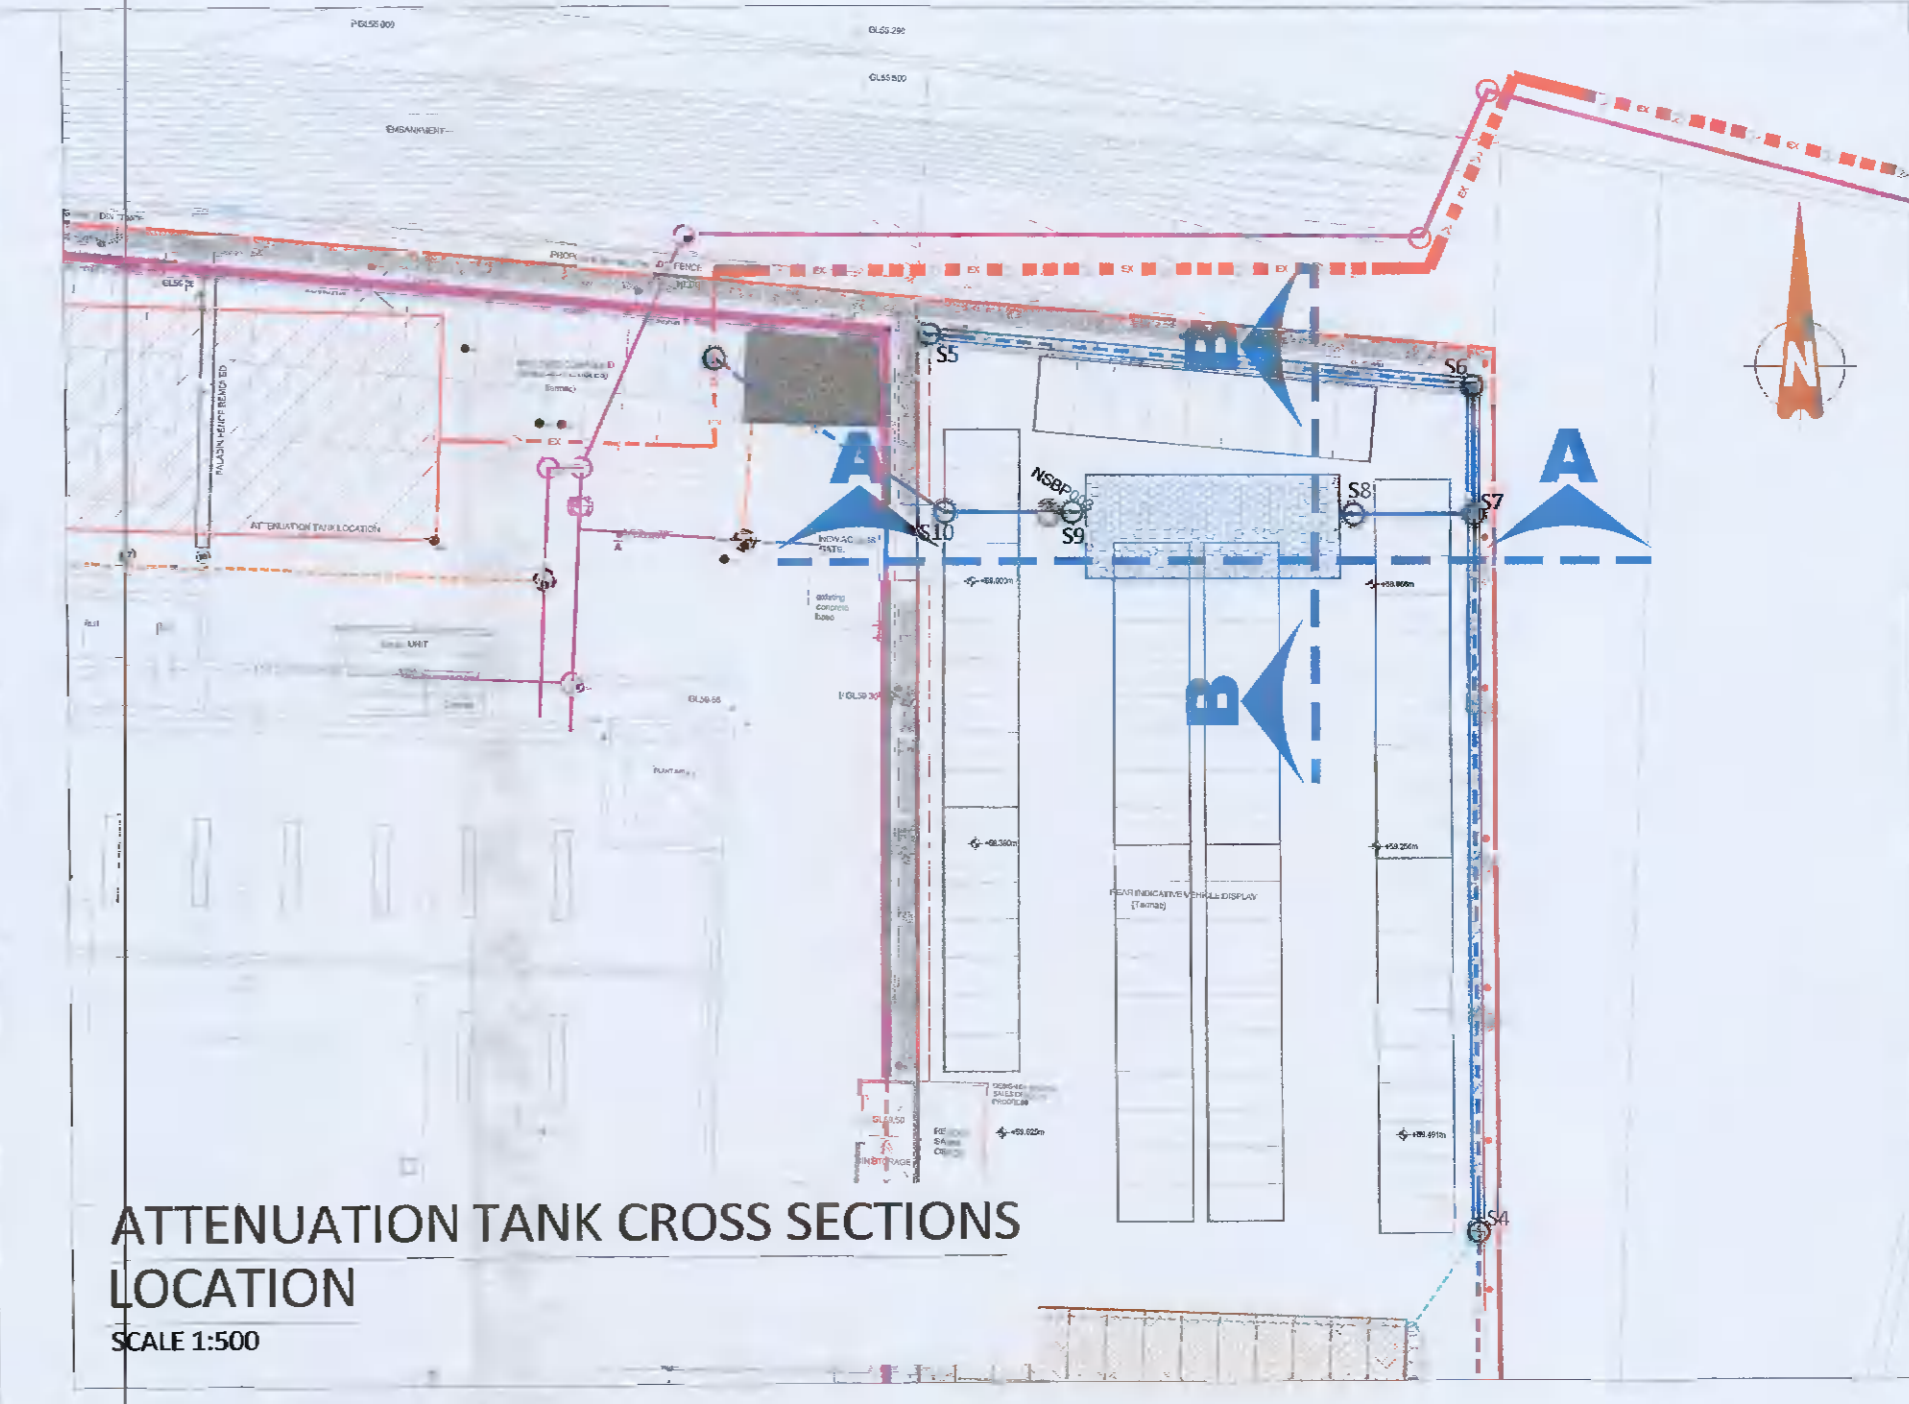

ATTENUATION TANK CROSS SECTIONS  
LOCATION  
SCALE 1:500

**NOTES:**  
ATTENUATION DIMENSIONS SHOWN ARE AS INDICATIVE. EXACT SIZE SHOULD BE CONFIRMED WITH ATTENUATION SYSTEM PROVIDER, IN ORDER TO ACCOMMODATE THE DESIGN VOLUMES AND DEPTHS, AS NOTED ON LAYOUT DRAWING T260-OCSC-XX-XX-DR-C-0500

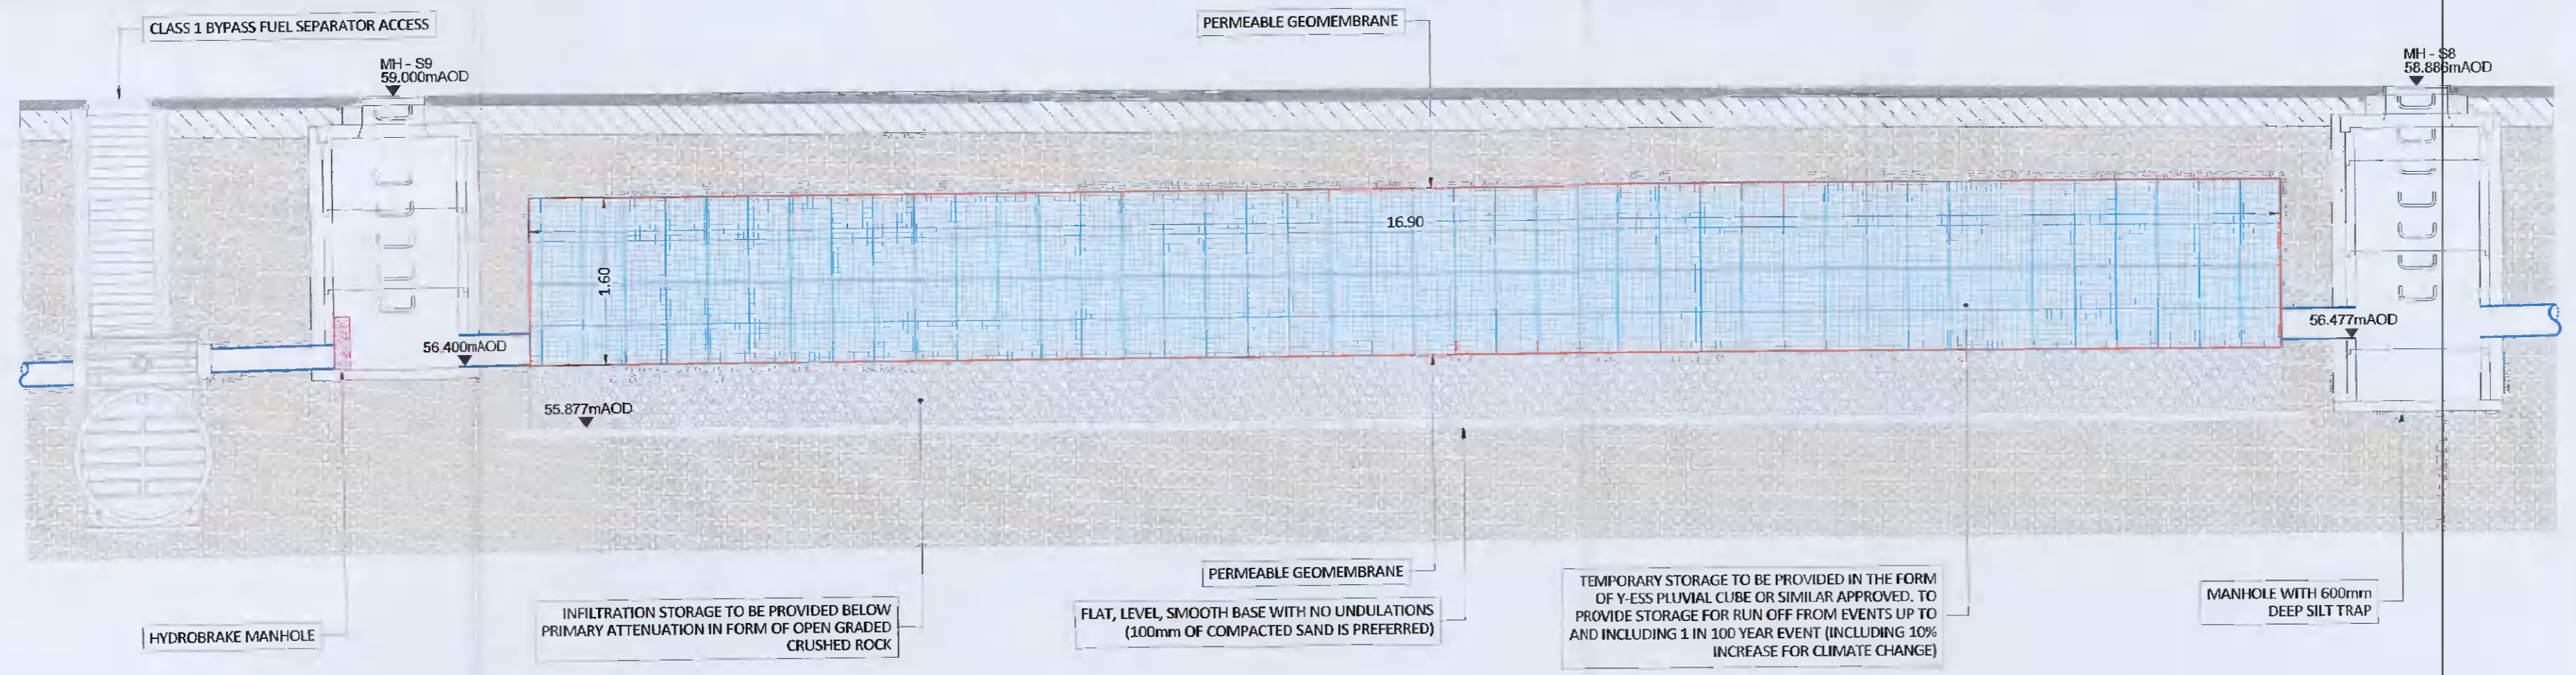


SECTION A-A  
SCALE 1:50

**PLANNING DRAWING.**  
NOT FOR CONSTRUCTION.  
ALL LEVELS GIVEN ARE  
RELATIVE TO ORDNANCE DATUM.  
THIS DRAWING HAS BEEN ISSUED FOR INFORMATION  
PURPOSES ONLY AND MUST NOT BE USED  
FOR CONSTRUCTION UNDER ANY CIRCUMSTANCES

ORDNANCE SURVEY OF IRELAND LICENCE NO. EN0000821 © GOVERNMENT OF IRELAND

- FOR SETTING OUT REFER TO ARCHITECT'S DRAWINGS.
- THIS DRAWING TO BE READ IN CONJUNCTION WITH ALL OTHER ARCHITECTURAL AND ENGINEERING DRAWINGS AND ALL OTHER RELEVANT DRAWINGS AND SPECIFICATIONS.
- DO NOT SCALE THIS DRAWING. USE FIGURED DIMENSIONS ONLY.
- NO PART OF THIS DOCUMENT MAY BE REPRODUCED OR TRANSMITTED IN ANY FORM OR STORED IN ANY RETRIEVAL SYSTEM OF ANY NATURE WITHOUT THE WRITTEN PERMISSION OF O'CONNOR SUTTON CRONIN AS COPYRIGHT HOLDER EXCEPT AS AGREED FOR USE ON THE PROJECT FOR WHICH THE DOCUMENT WAS ORIGINALLY ISSUED.

Rev No.	Date	Revision Note	Drn by	Chkd by	Rev No.	Date	Revision Note	Drn by	Chkd by
P01	22.04.21	SUITABLE FOR INFORMATION	RB	DOM					
P02	10.06.21	STAGE COMPLETE - SUITABLE FOR STAGE APPROVAL	RM	DOM					
P03	24.06.21	STAGE COMPLETE - SUITABLE FOR PLANNING	DOM	BM					

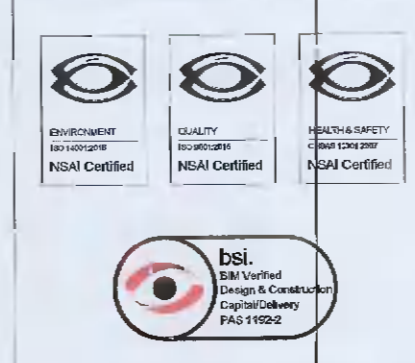

Head Office,  
9 Prussia Street,  
Dublin 7,  
D07 KT57

TEL +353 (0)1 868000  
e: contactus@ocsc.ie  
w: www.ocsc.ie

Dublin London Belfast Galway Cork Birmingham



Client: TOYOTA IRELAND  
Project: TOYOTA LIFFEY VALLEY

Title: ATTENUATION TANK CROSS SECTIONS

Code | Originator | Zone | Level | Type | Role | Number | Status | Revision  
T260-OCSC-XX-XX-DR-C-0525 S4 P03  
Date: APRIL '21 Scale: 1:50 @ A1 Drn by: RB Chkd by: DOM Aprvd by: BM