





DETAIL 1: VEHICLE DISPLAY PODIUM
SCALE 1:50

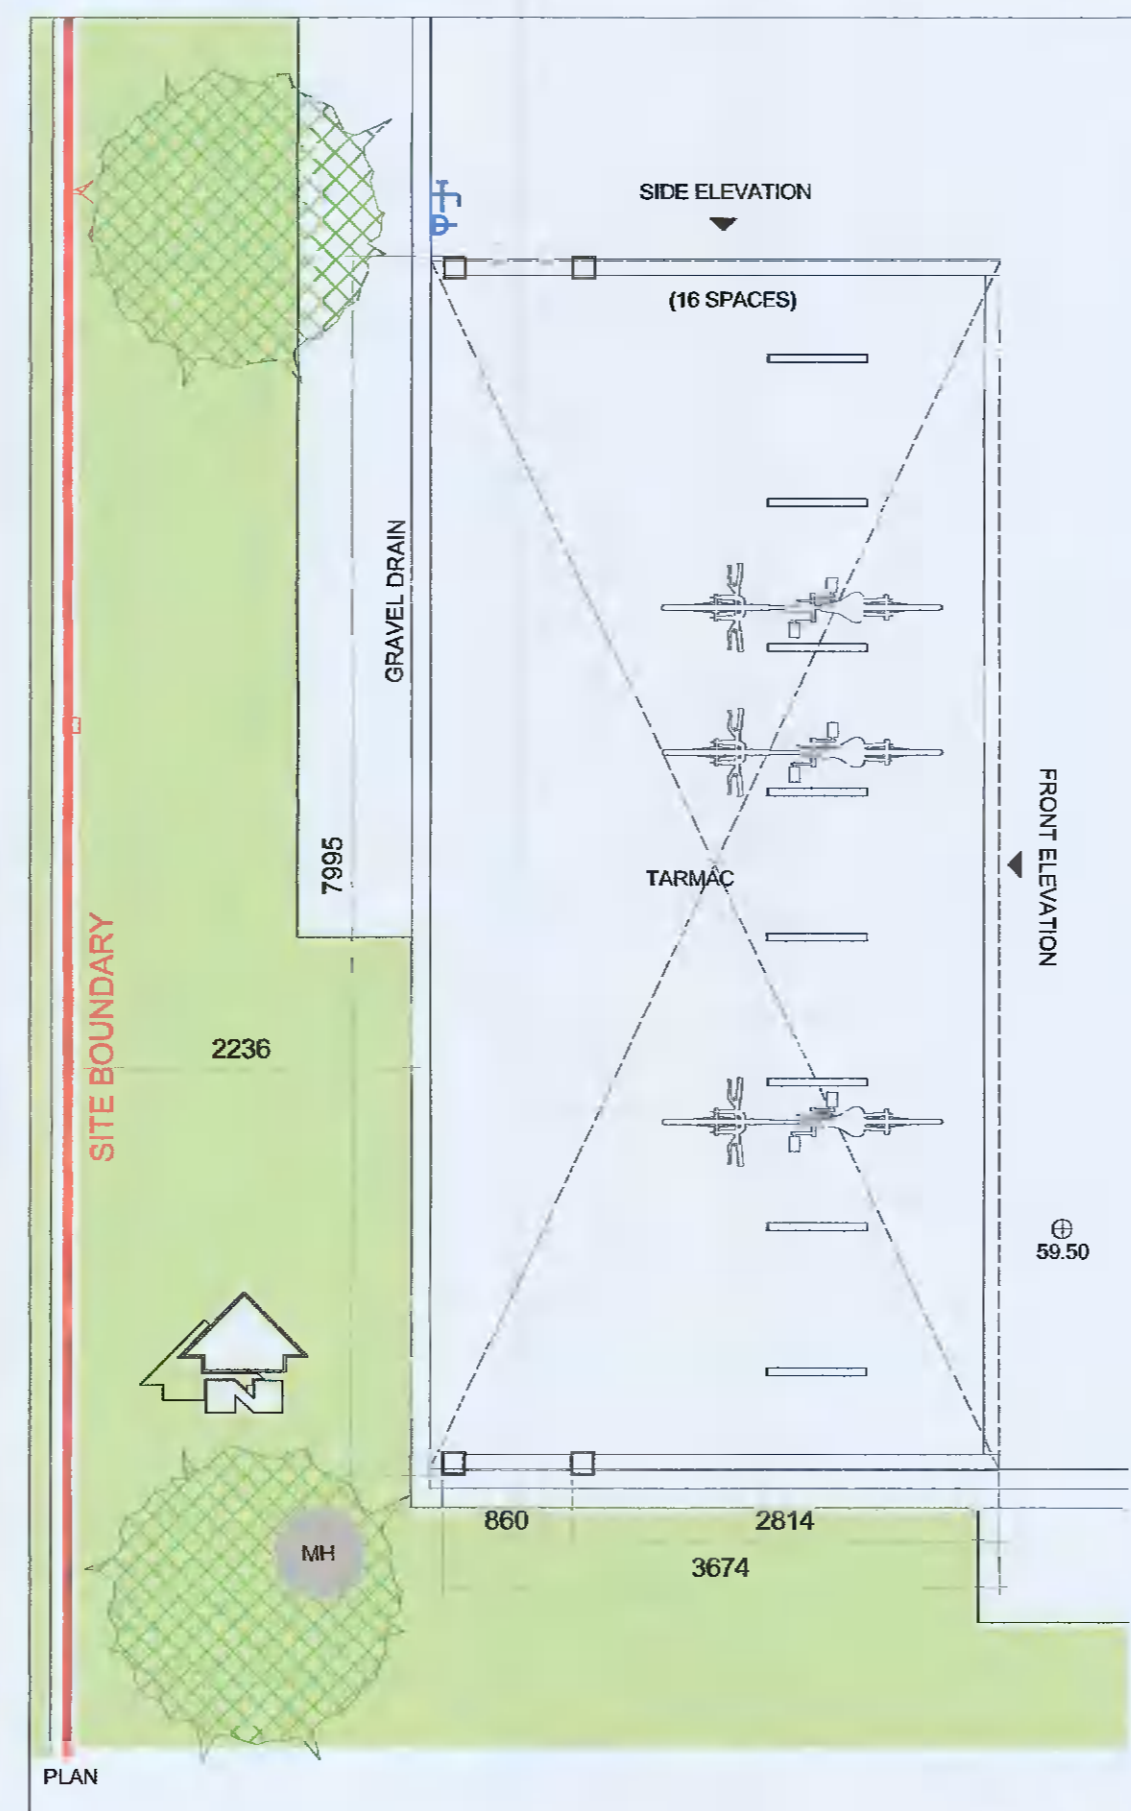


DETAIL 3: COVERED BICYCLE PARKING
SCALE 1:50

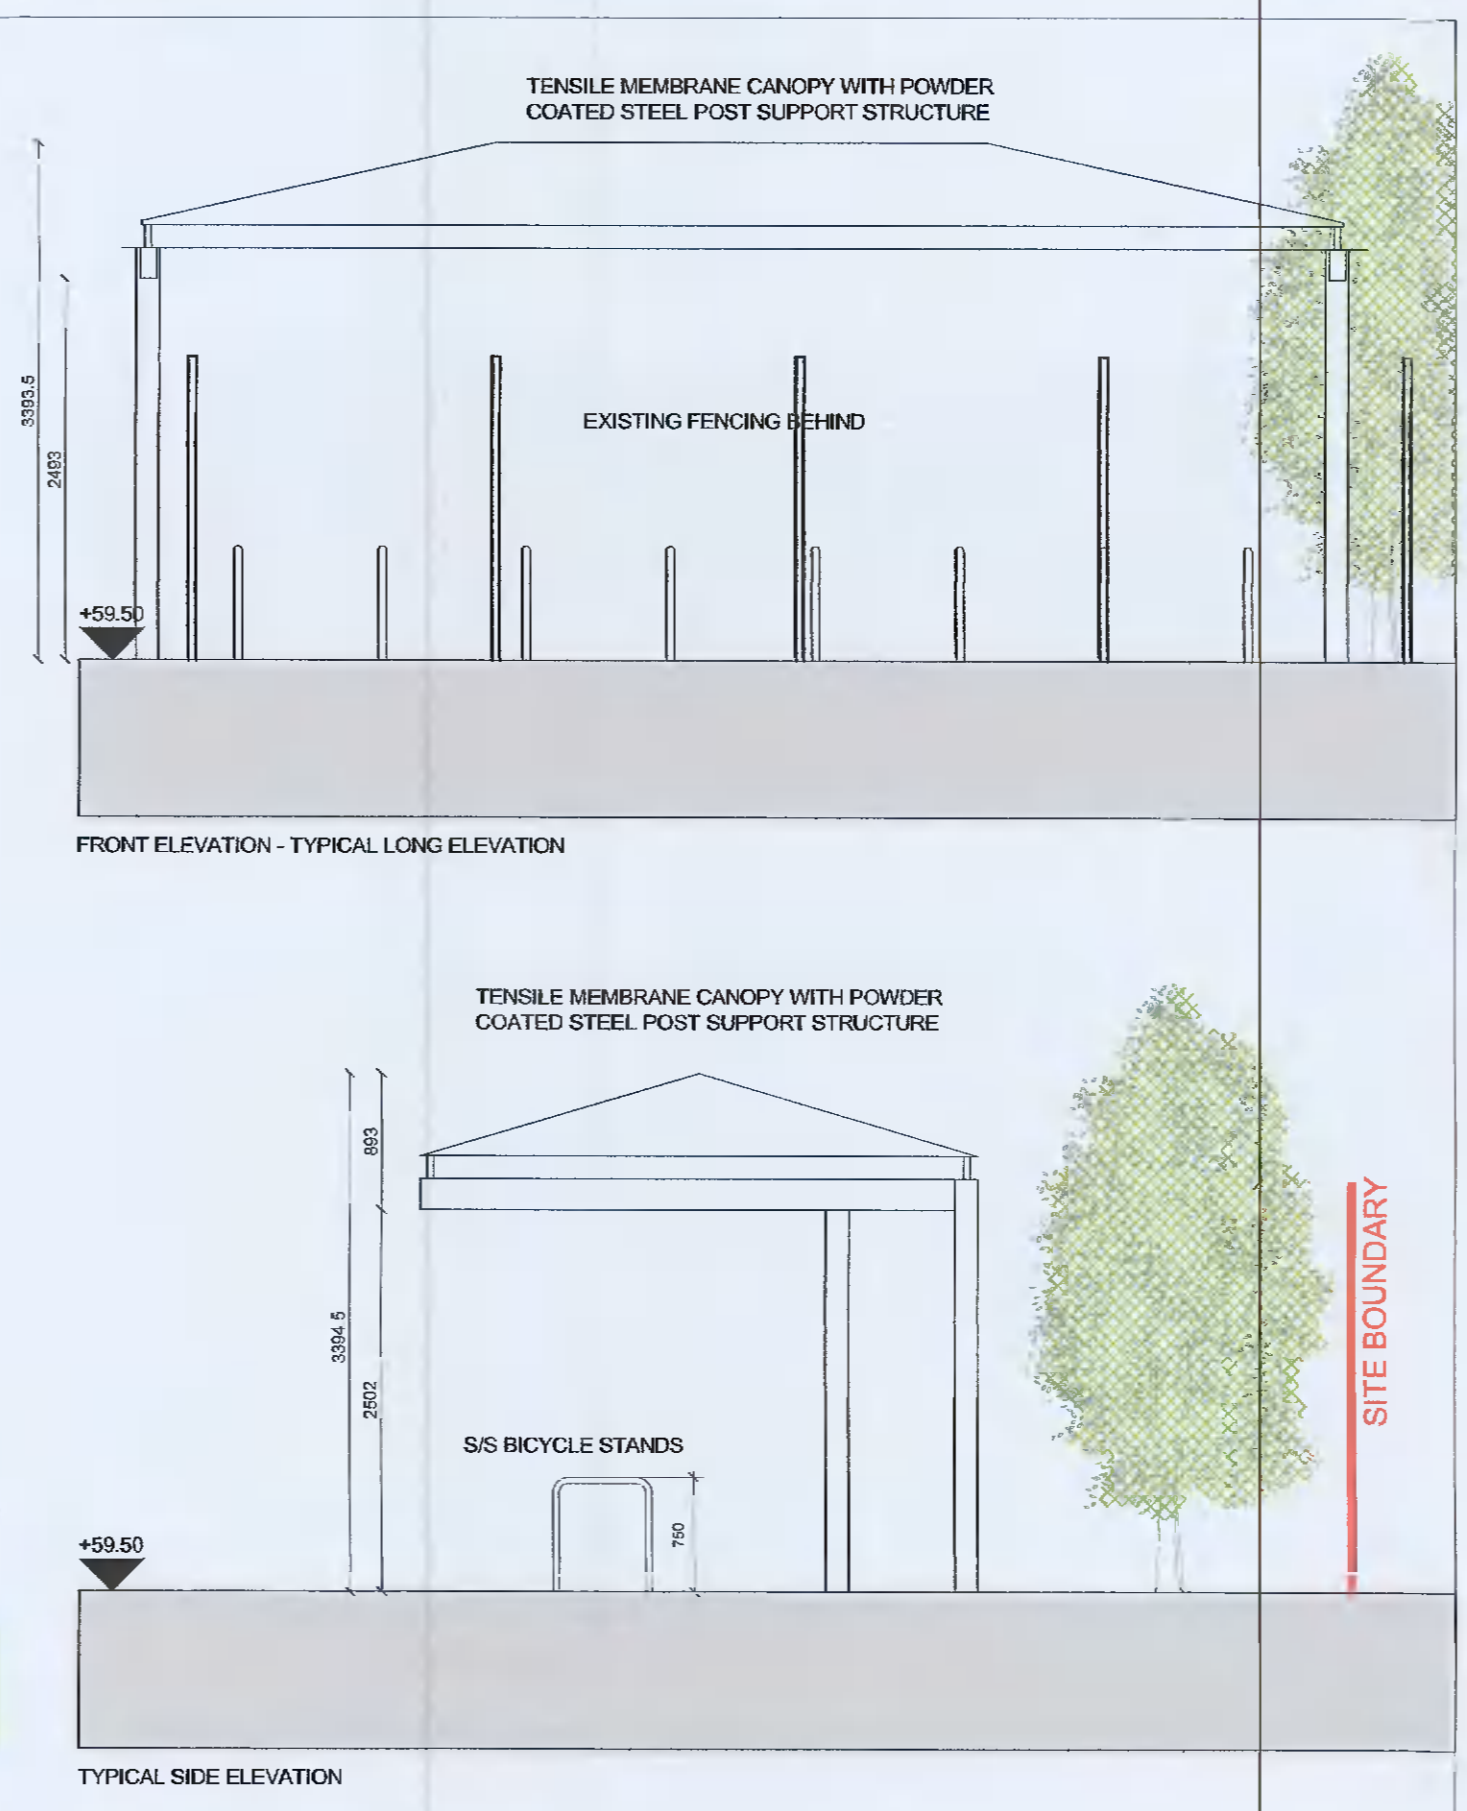

DETAIL 4: HARD & SOFT LANDSCAPING
SCALE 1:50

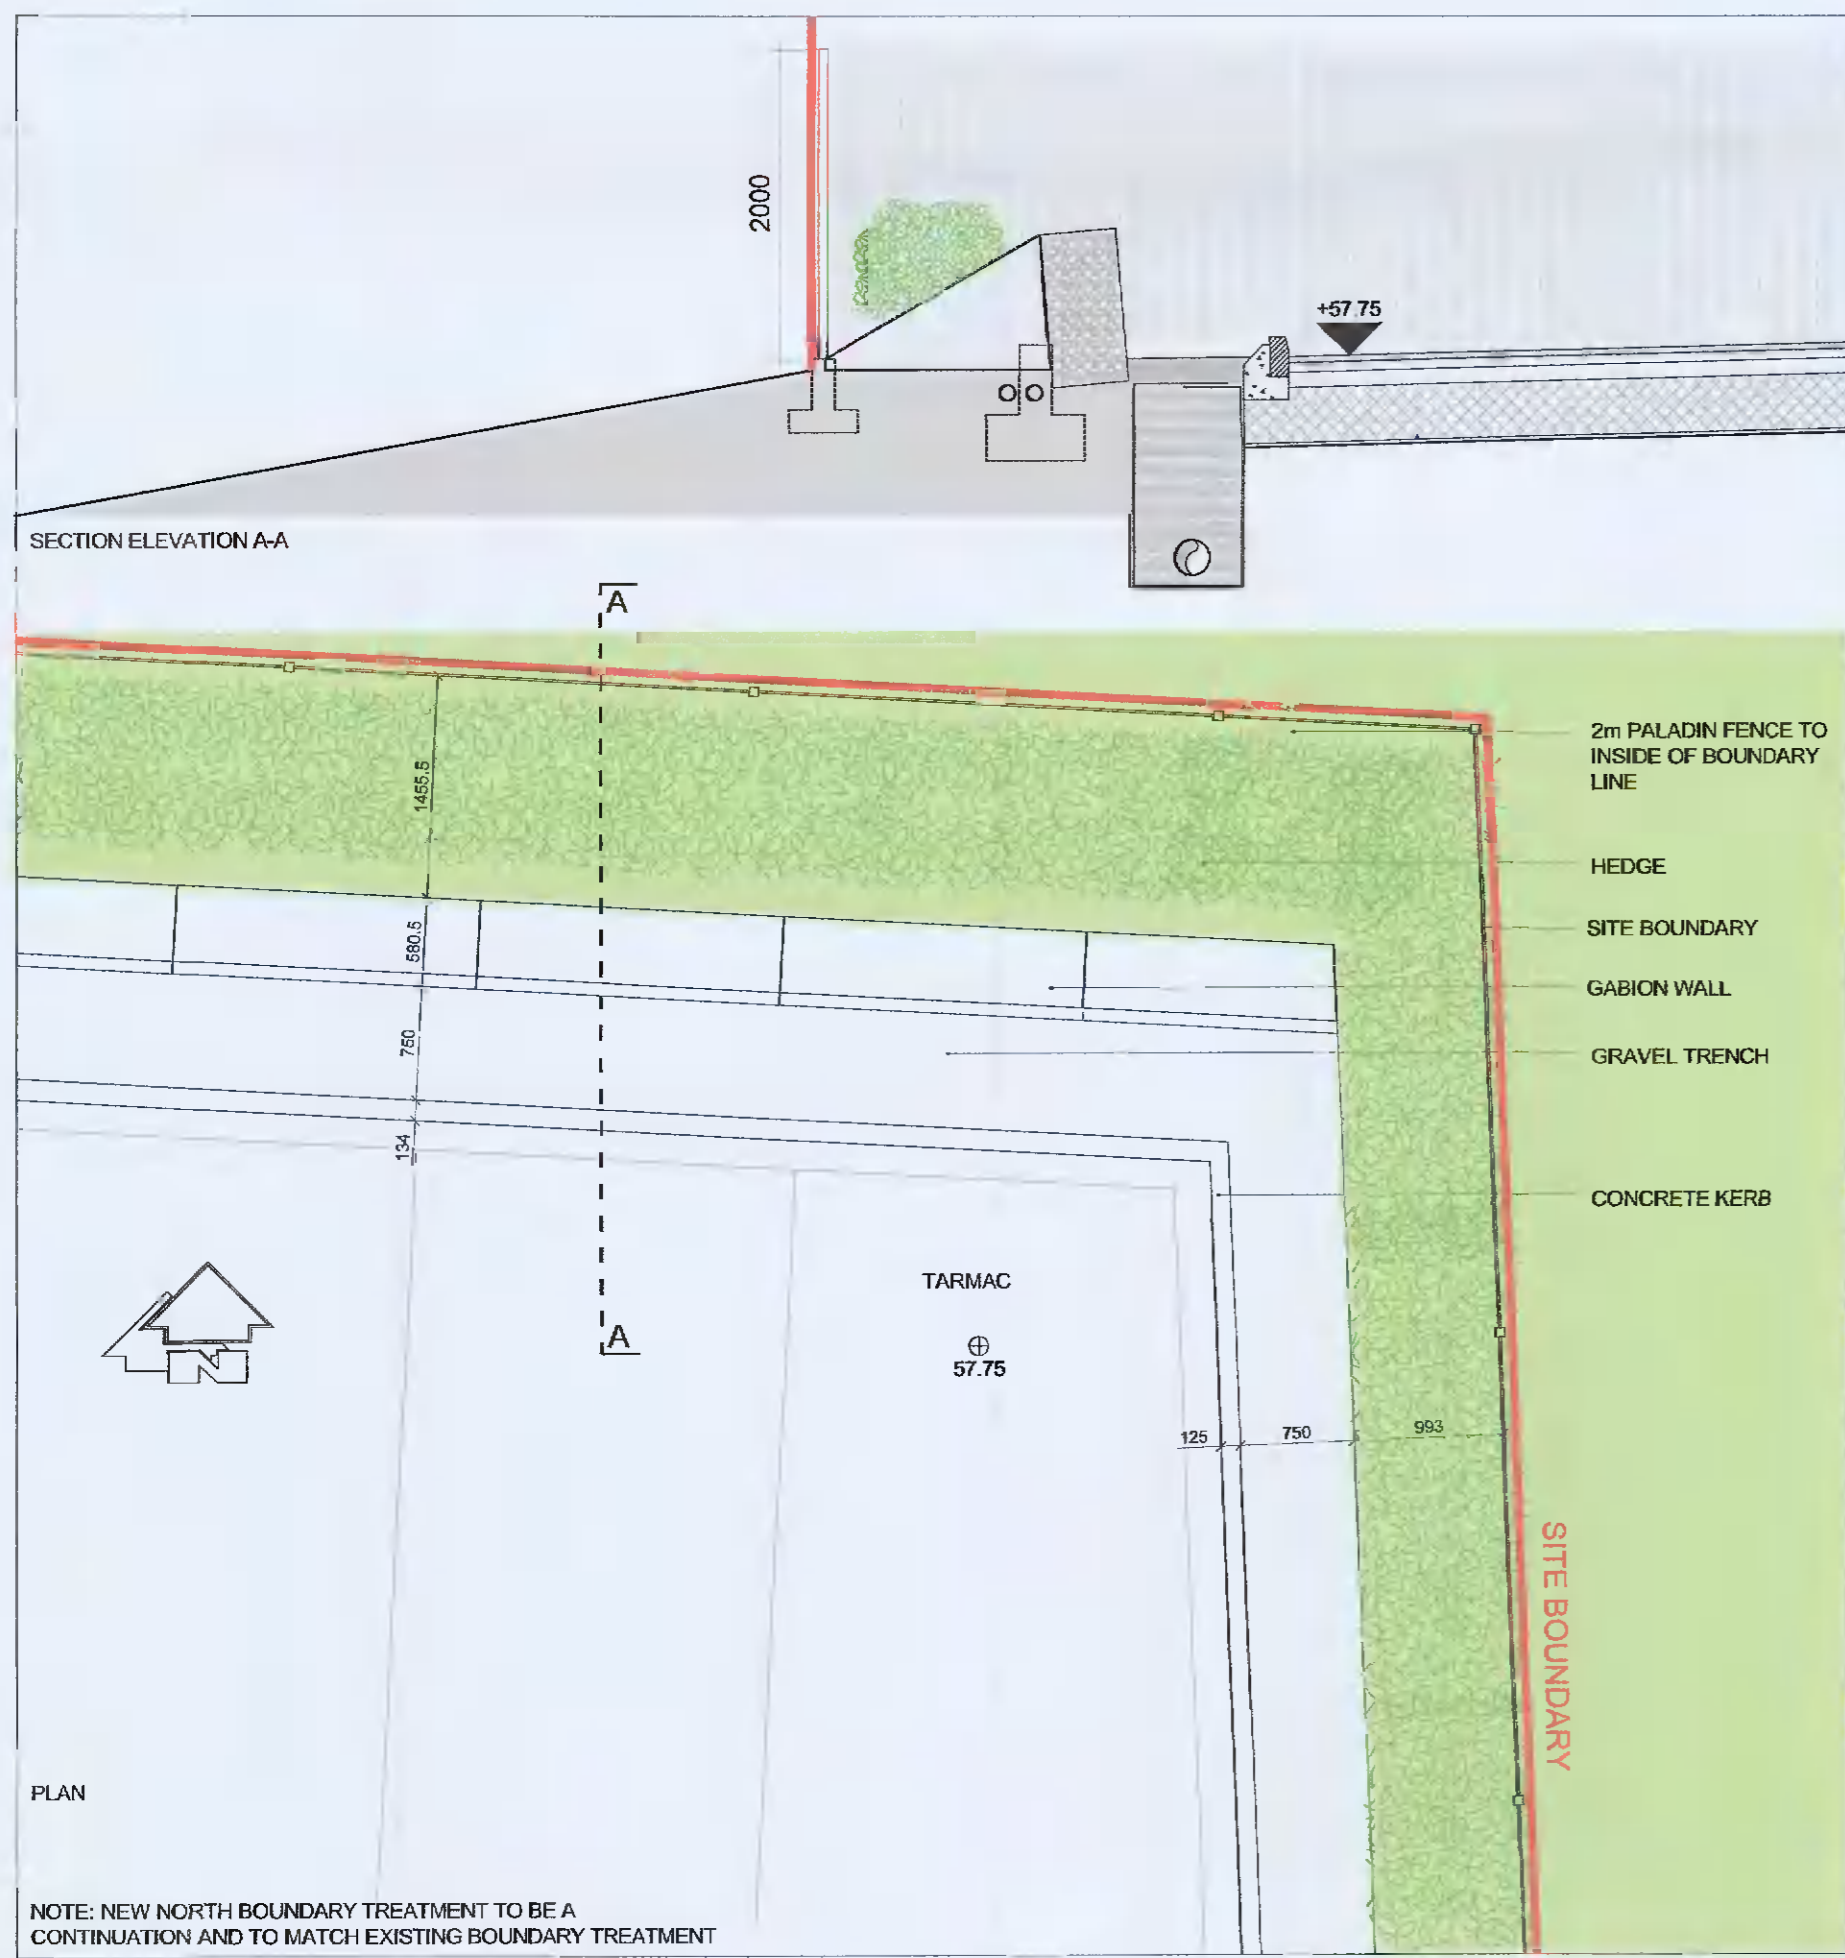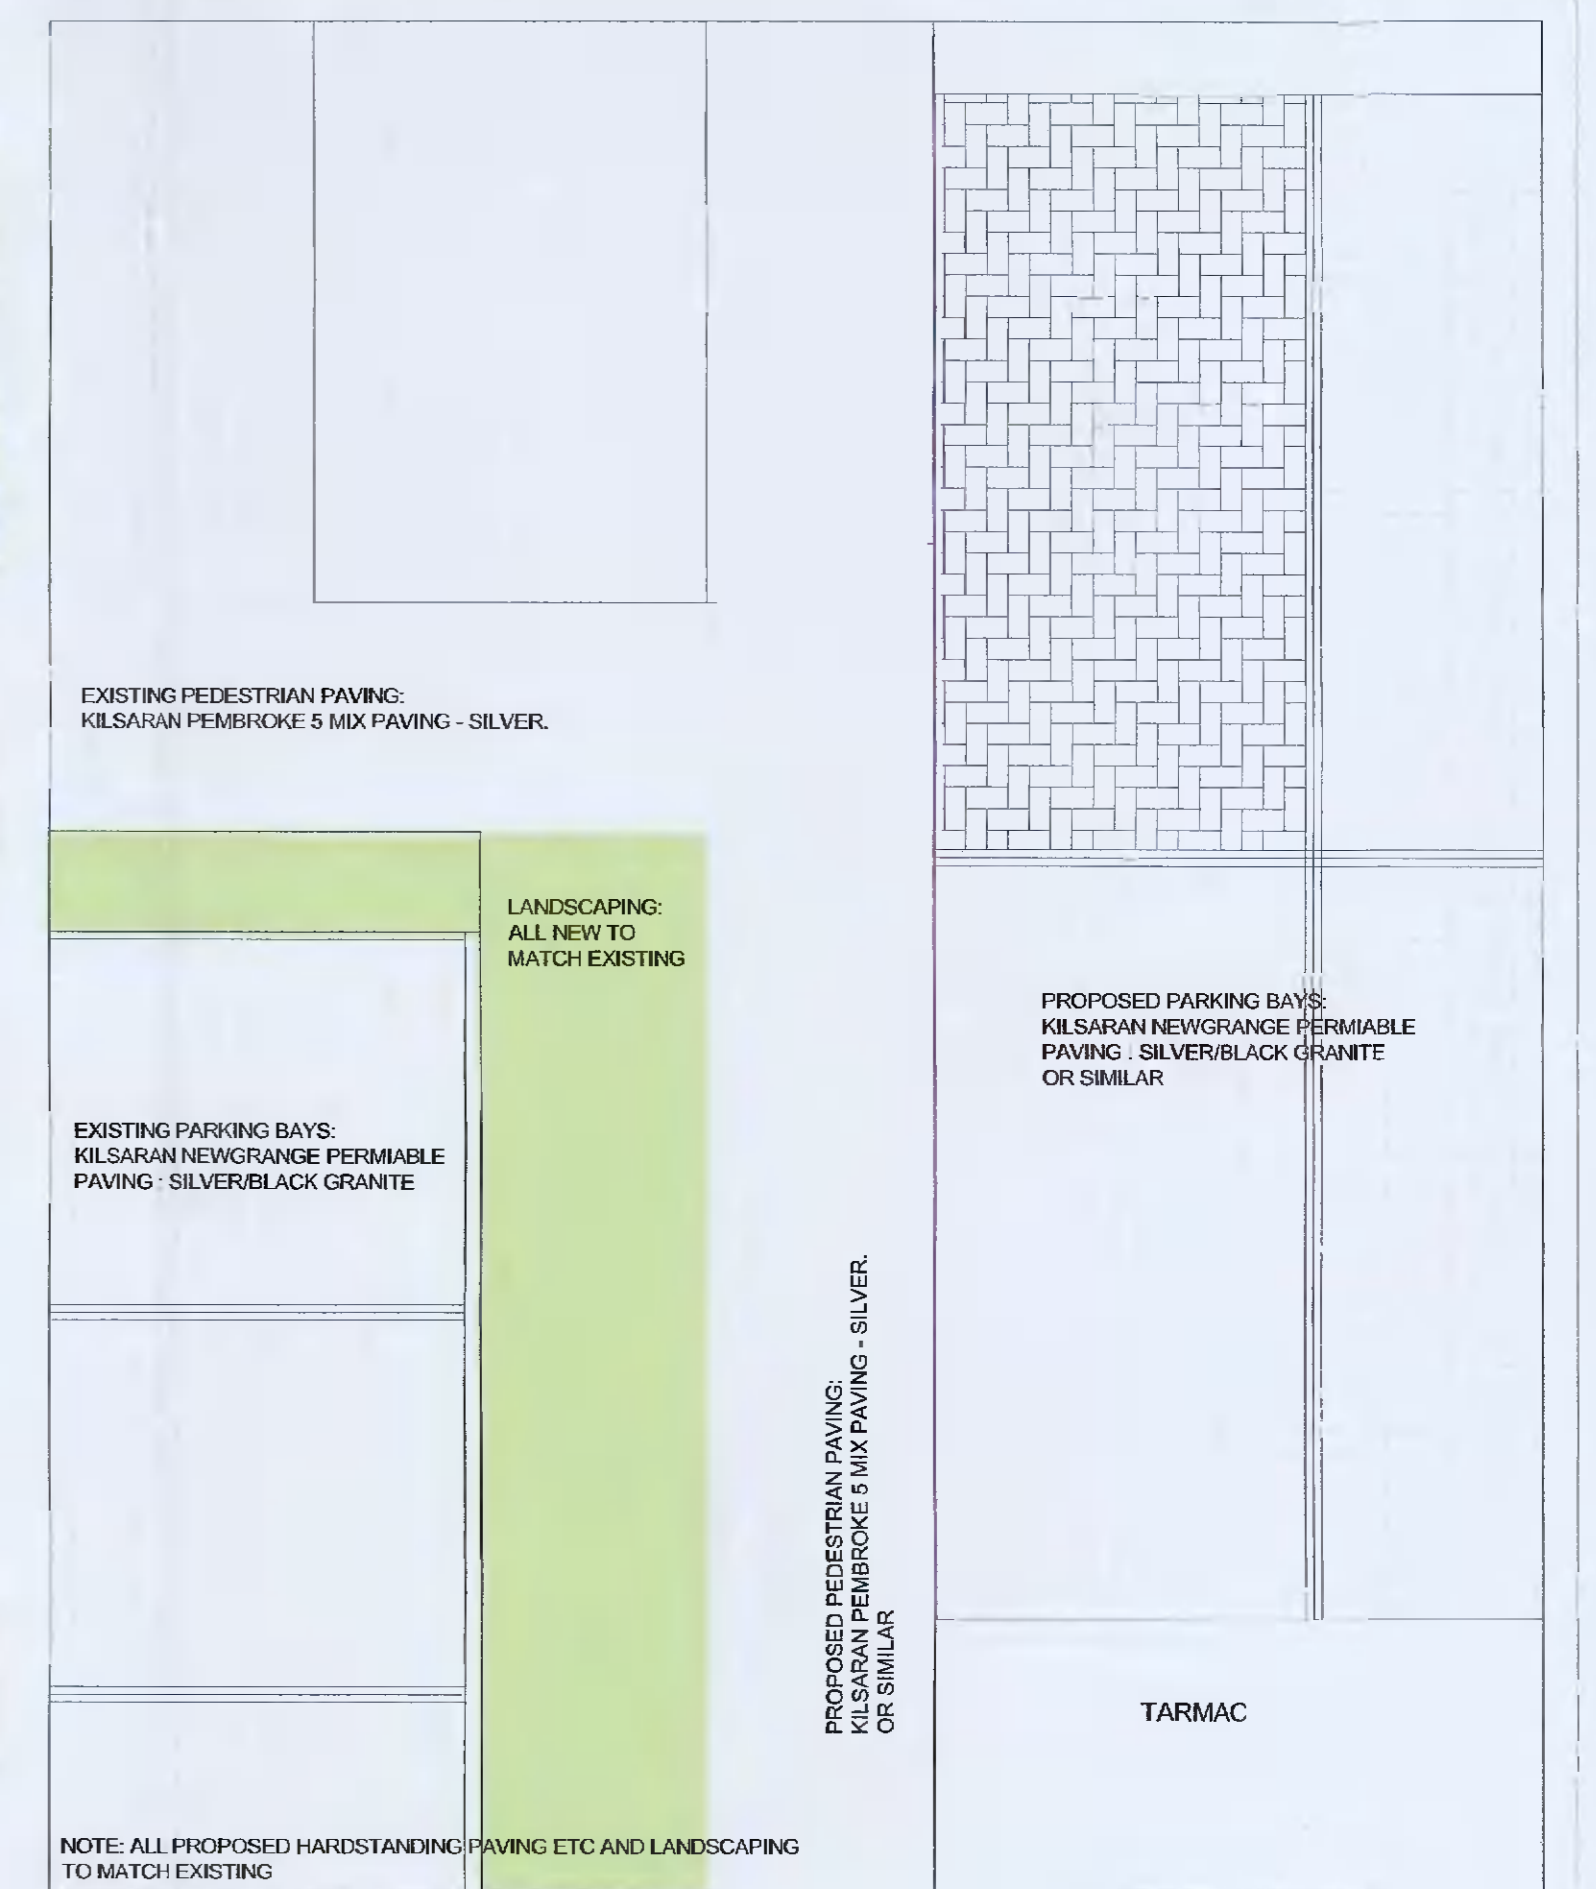

DETAIL 2: PALADIN FENCE DETAIL
SCALE 1:50

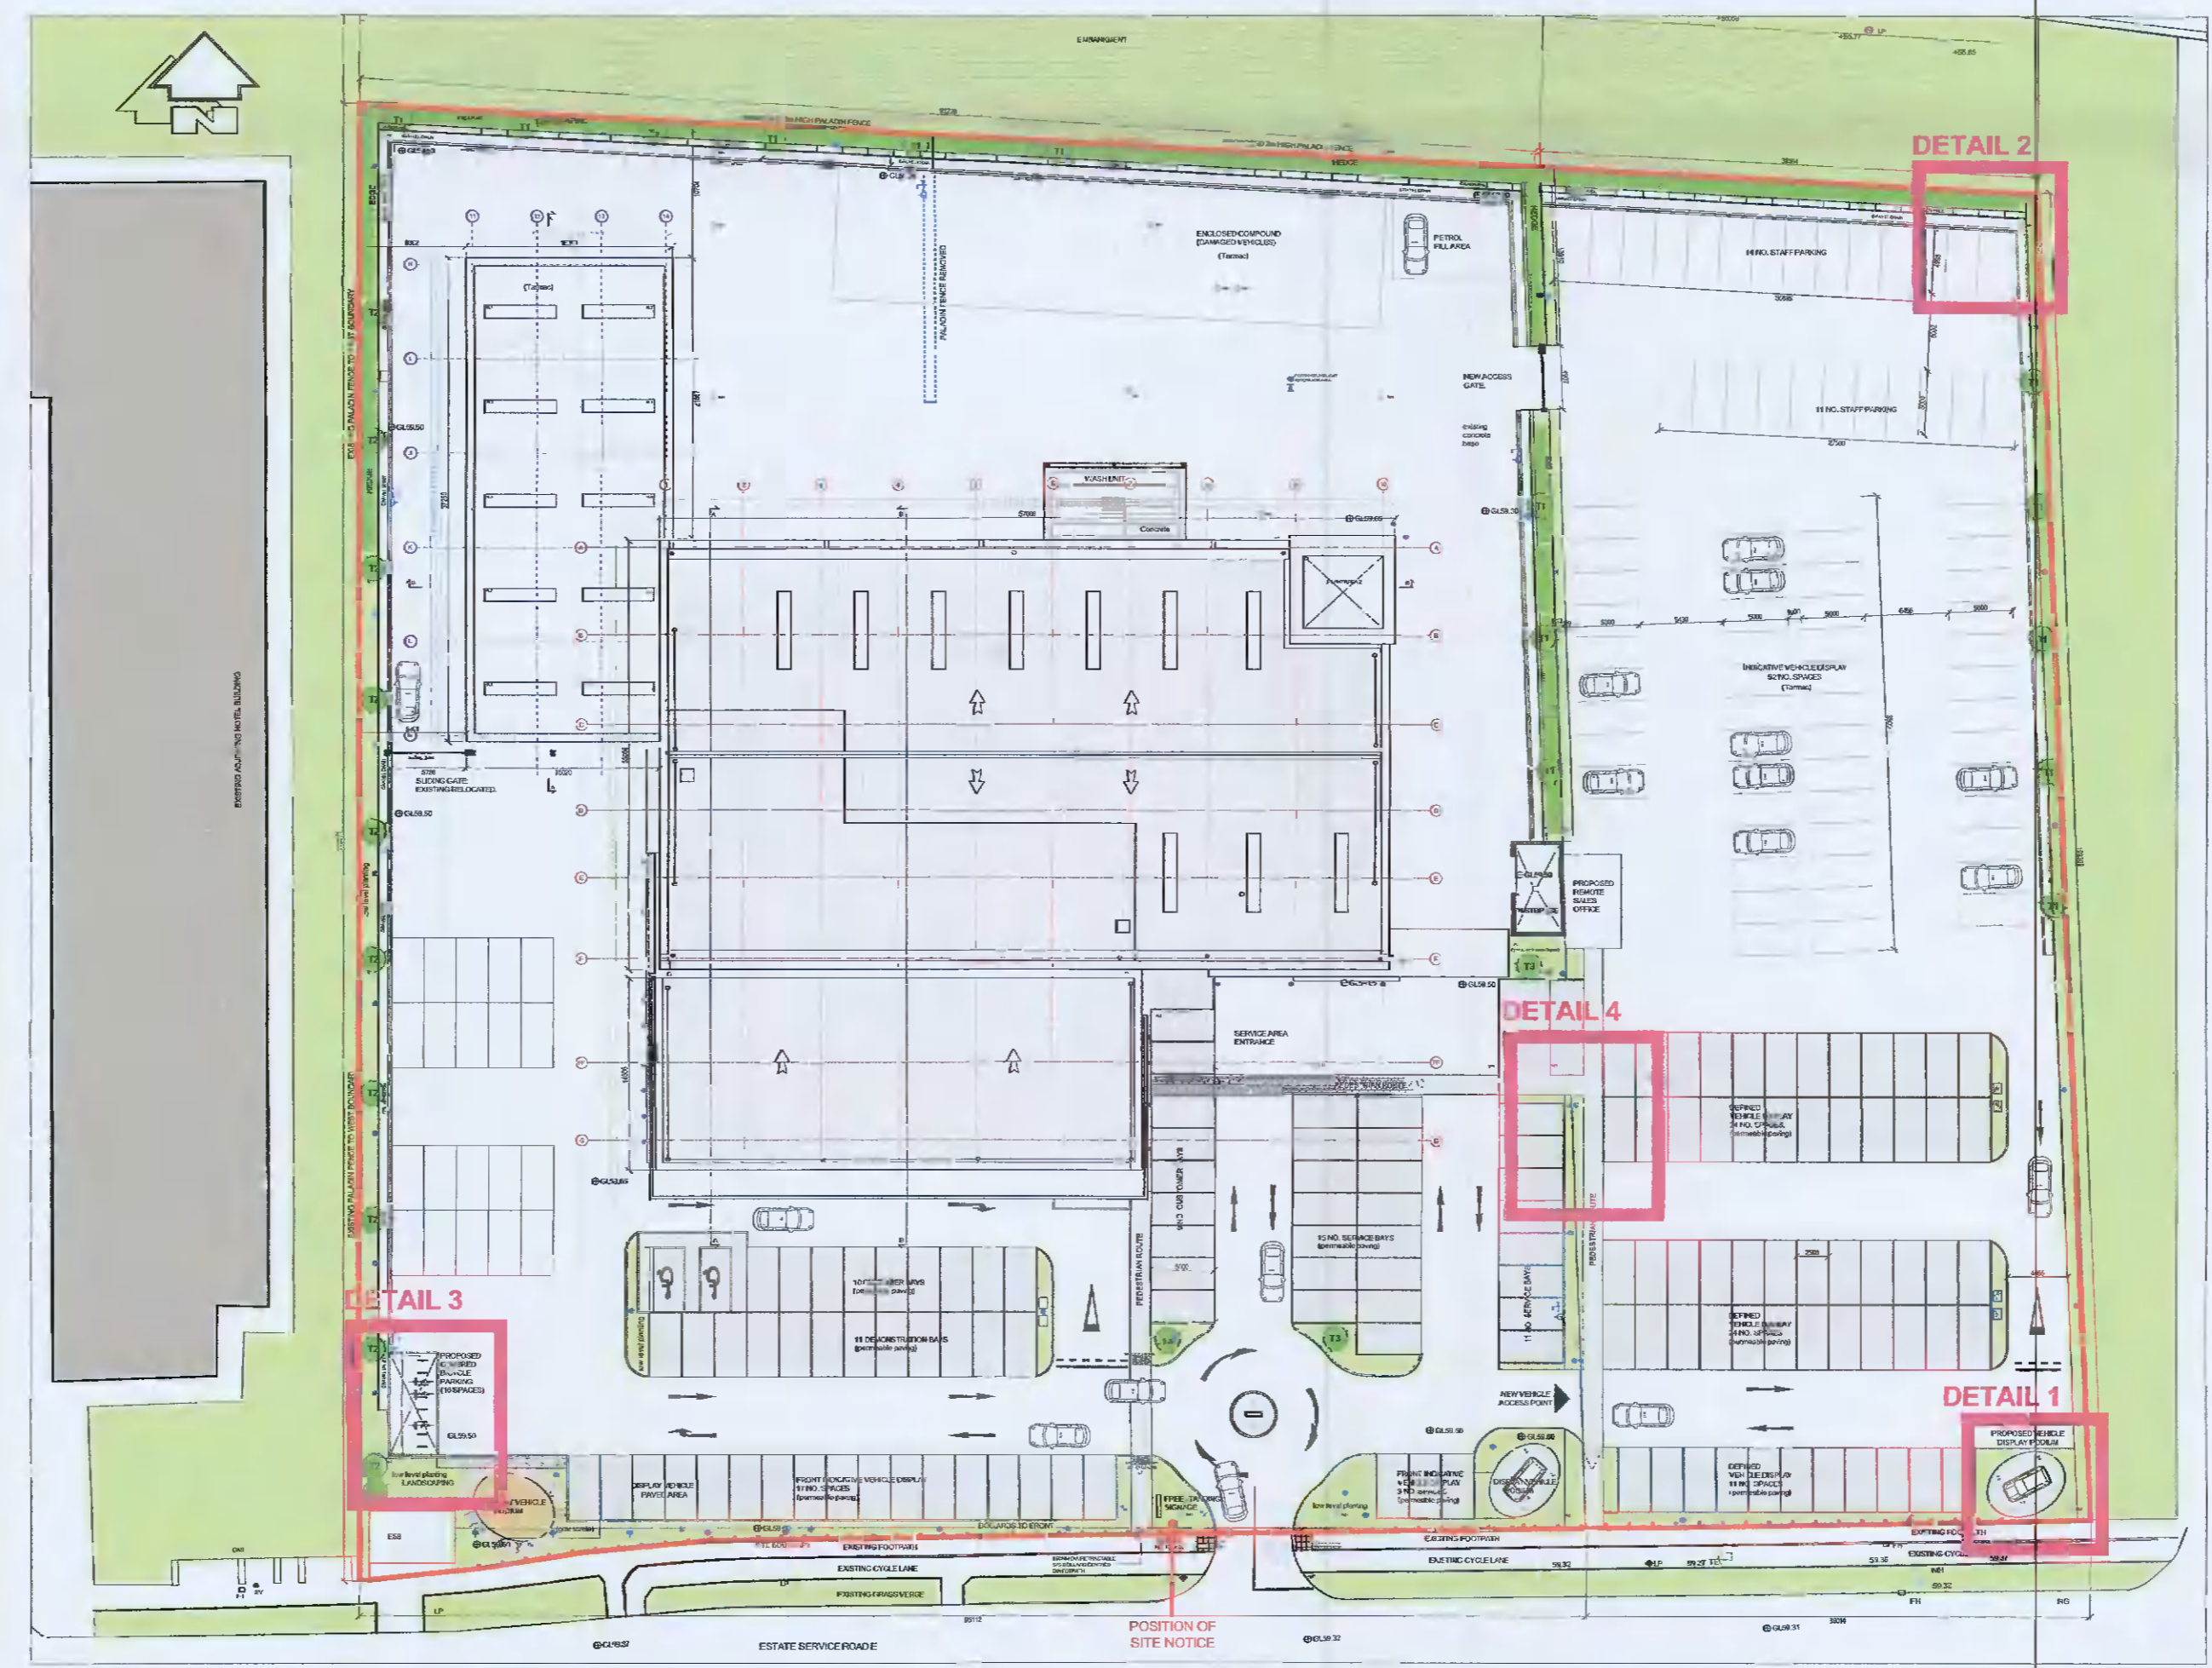

KEY PLAN:
SCALE 1:500

| REV | NOTES | DATE | BY |
|-----|-------|------|----|
| | | | |
| | | | |
| | | | |
| | | | |

job: EXTENSION & ADDITIONAL SITE DEVELOPMENT
 site: TOYOTA LIFFEY VALLEY
 client: TOM STAUNTON
 drawing: EXTERNAL ELEMENTS

job: 20101
 date: PA_3-09
 date: JUNE '21
 scale: 1:50

Planning