


HAZARD IDENTIFICATION LEGEND:

HAZARD IDENTIFICATION (if none state 'none relevant')	CONTROL AND MITIGATION MEASURES


**NOTE:**  
 Hazards listed above are only those considered significant risks and:  
 a) not likely to be obvious to a competent contractor or other designers;  
 b) unusual; or  
 c) likely to be difficult to manage effectively



**1 ELEVATION 1**  
1 : 200

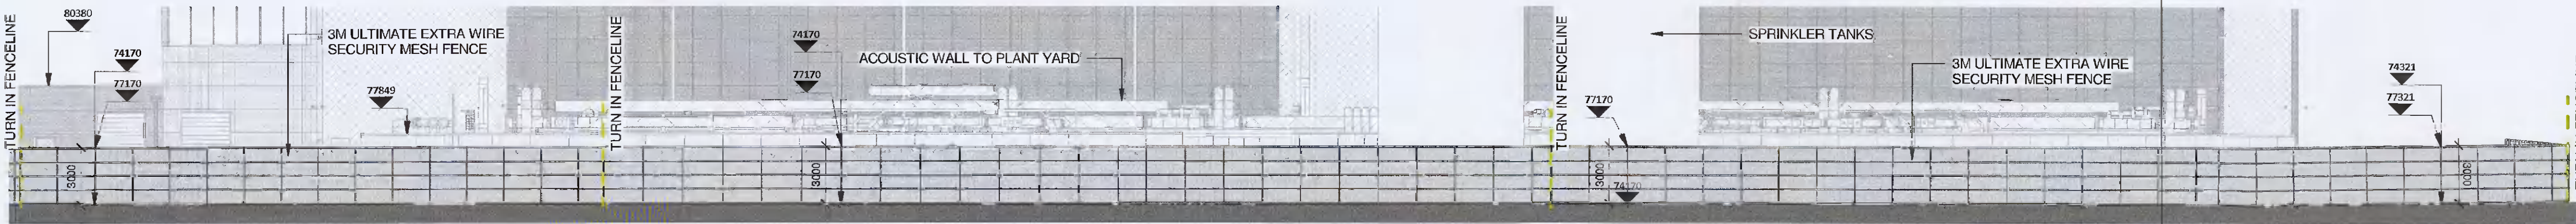


**2 ELEVATION 2**  
1 : 200

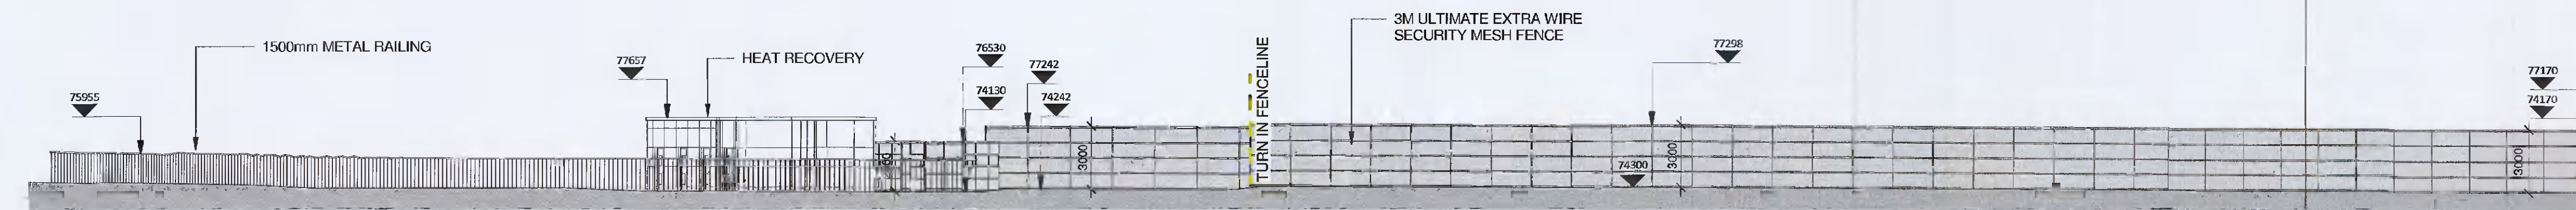

**3 ELEVATION 3**  
1 : 200



**4 ELEVATION 4**  
1 : 200

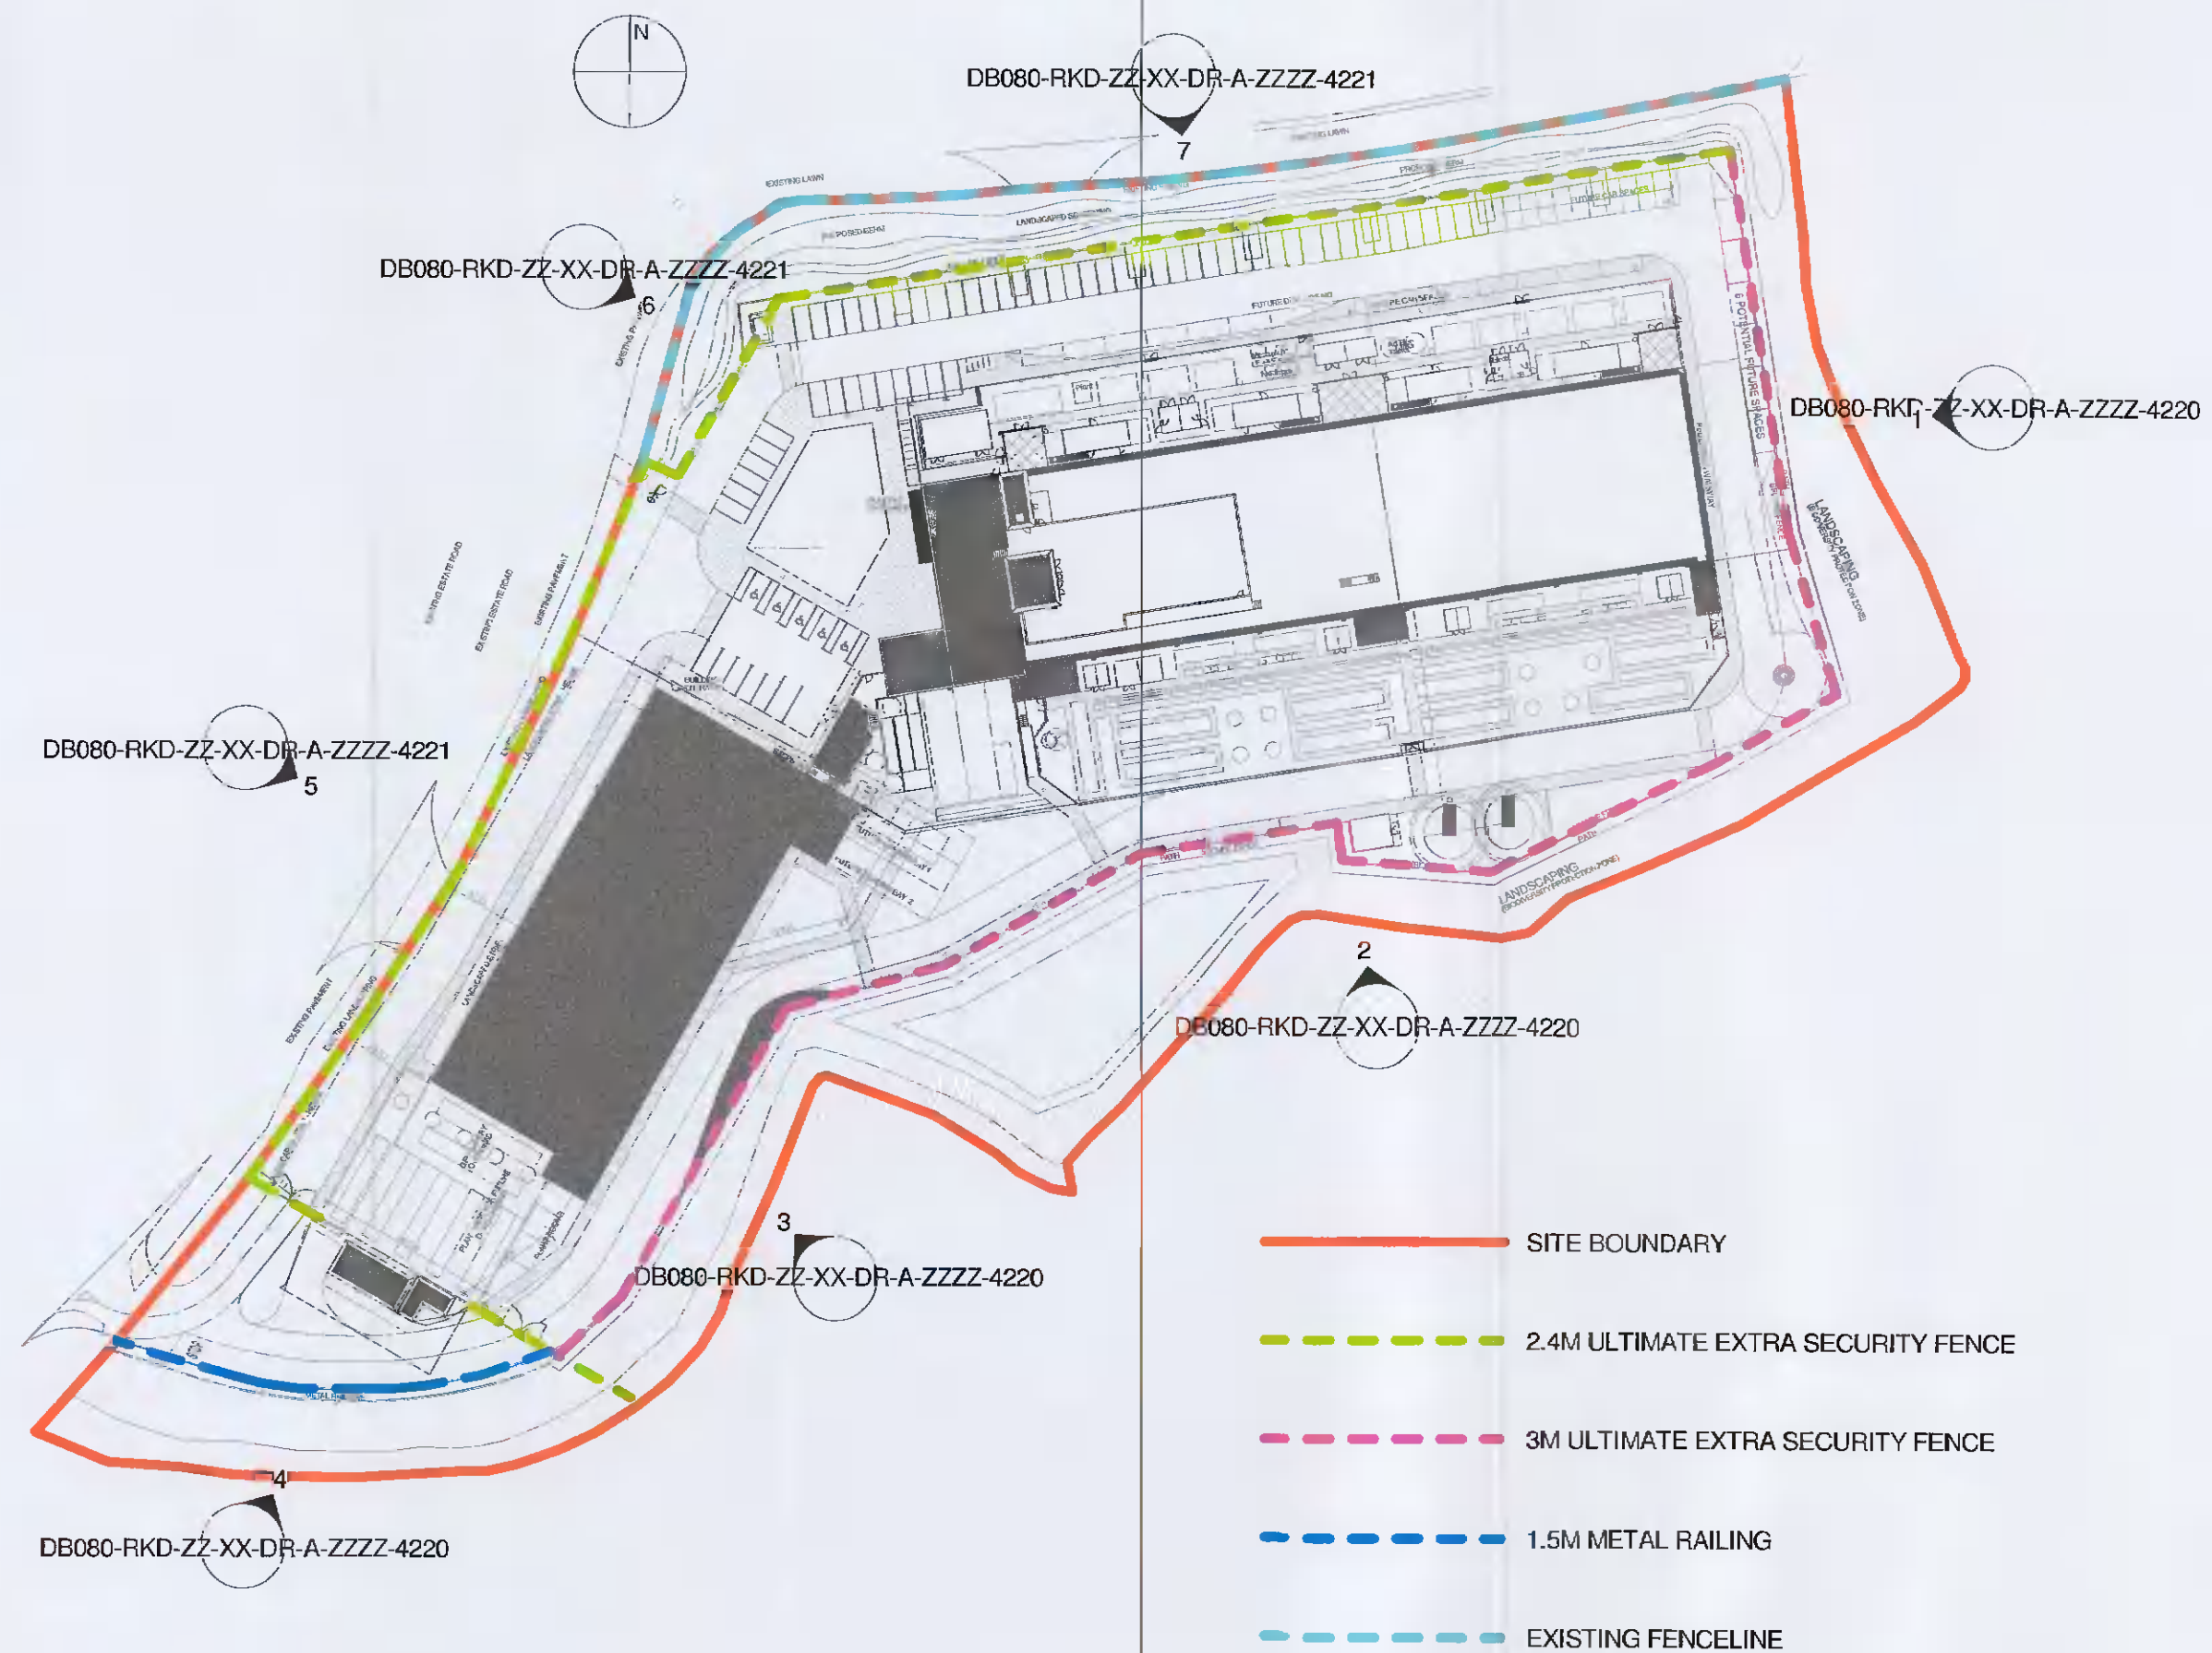

REV	DATE	DESCRIPTION	MCN	JS
P01	2021-06-16	Issued for Planning		

Key:

Project:  
 DB8 - Equinix  
 Drawing Title:  
 Proposed Fence Elevations - Sheet 1

Drawing Number:  
 DB080-RKD-ZZ-XX-DR-A-ZZZZ-4220  
 Scale: Paper Size: Purpose: Revision:  
 As indicated A1 S4 P01

**RKD**