





5 ELEVATION 5
1 : 200




6 ELEVATION 6
1 : 200

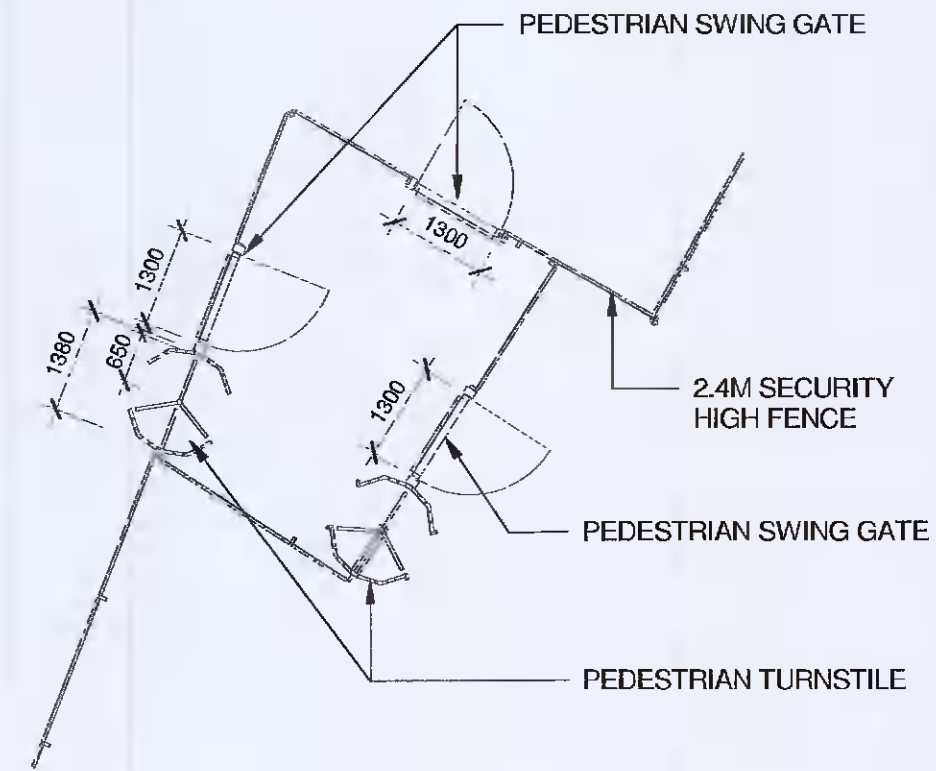



1 PEDESTRIAN ENTRANCE
1 : 100

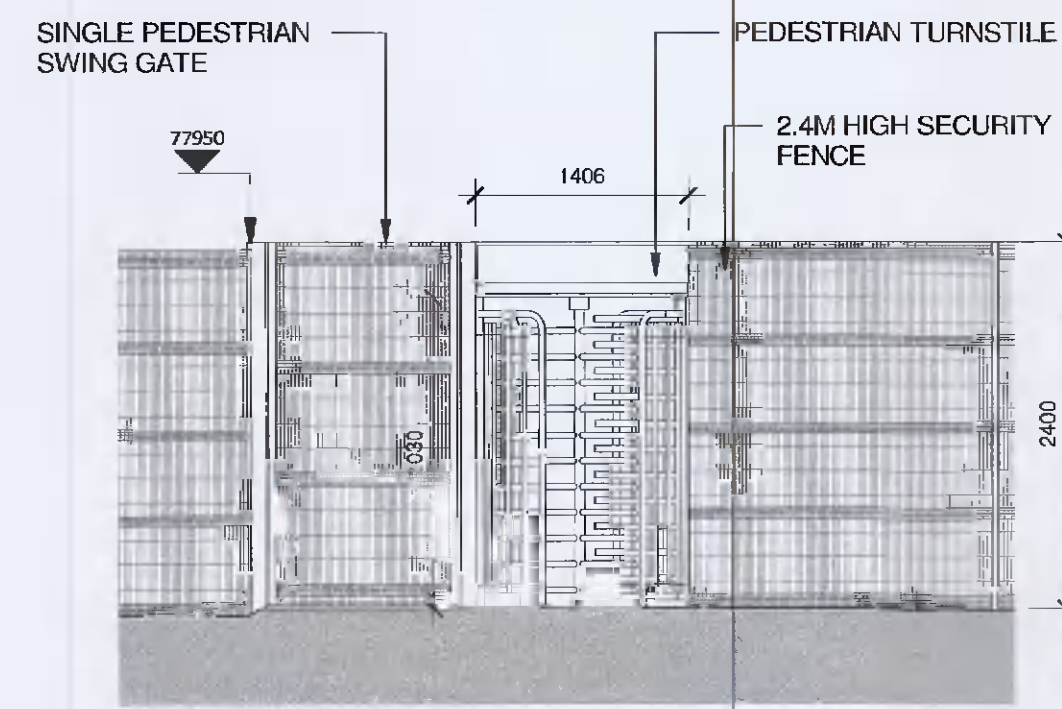

2 PEDESTRIAN ENTRANCE
1 : 50

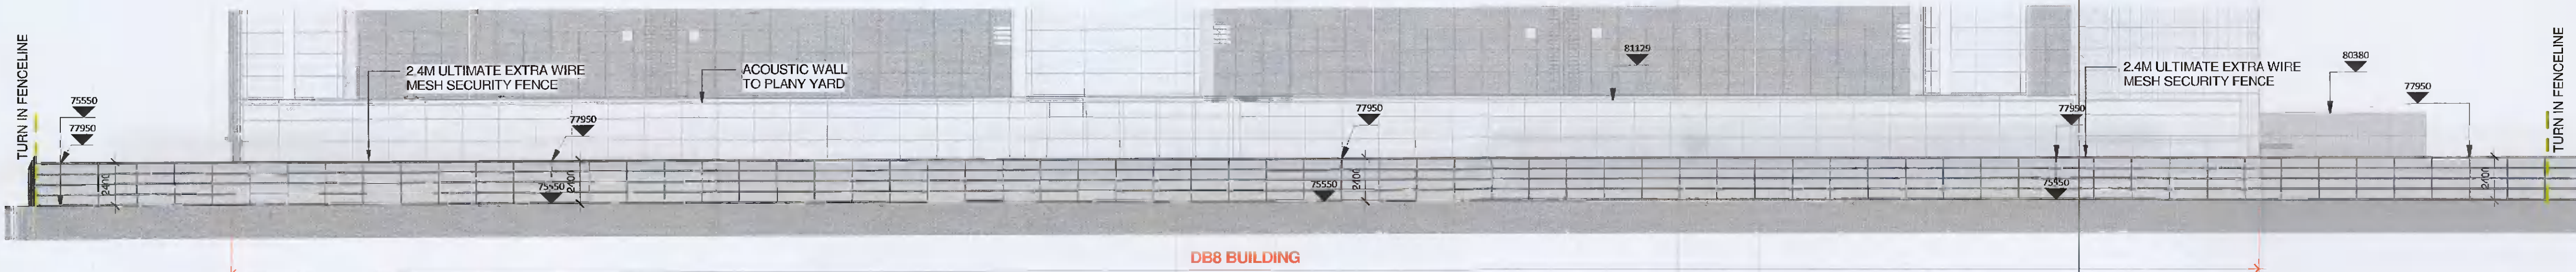

7 ELEVATION 7
1 : 200

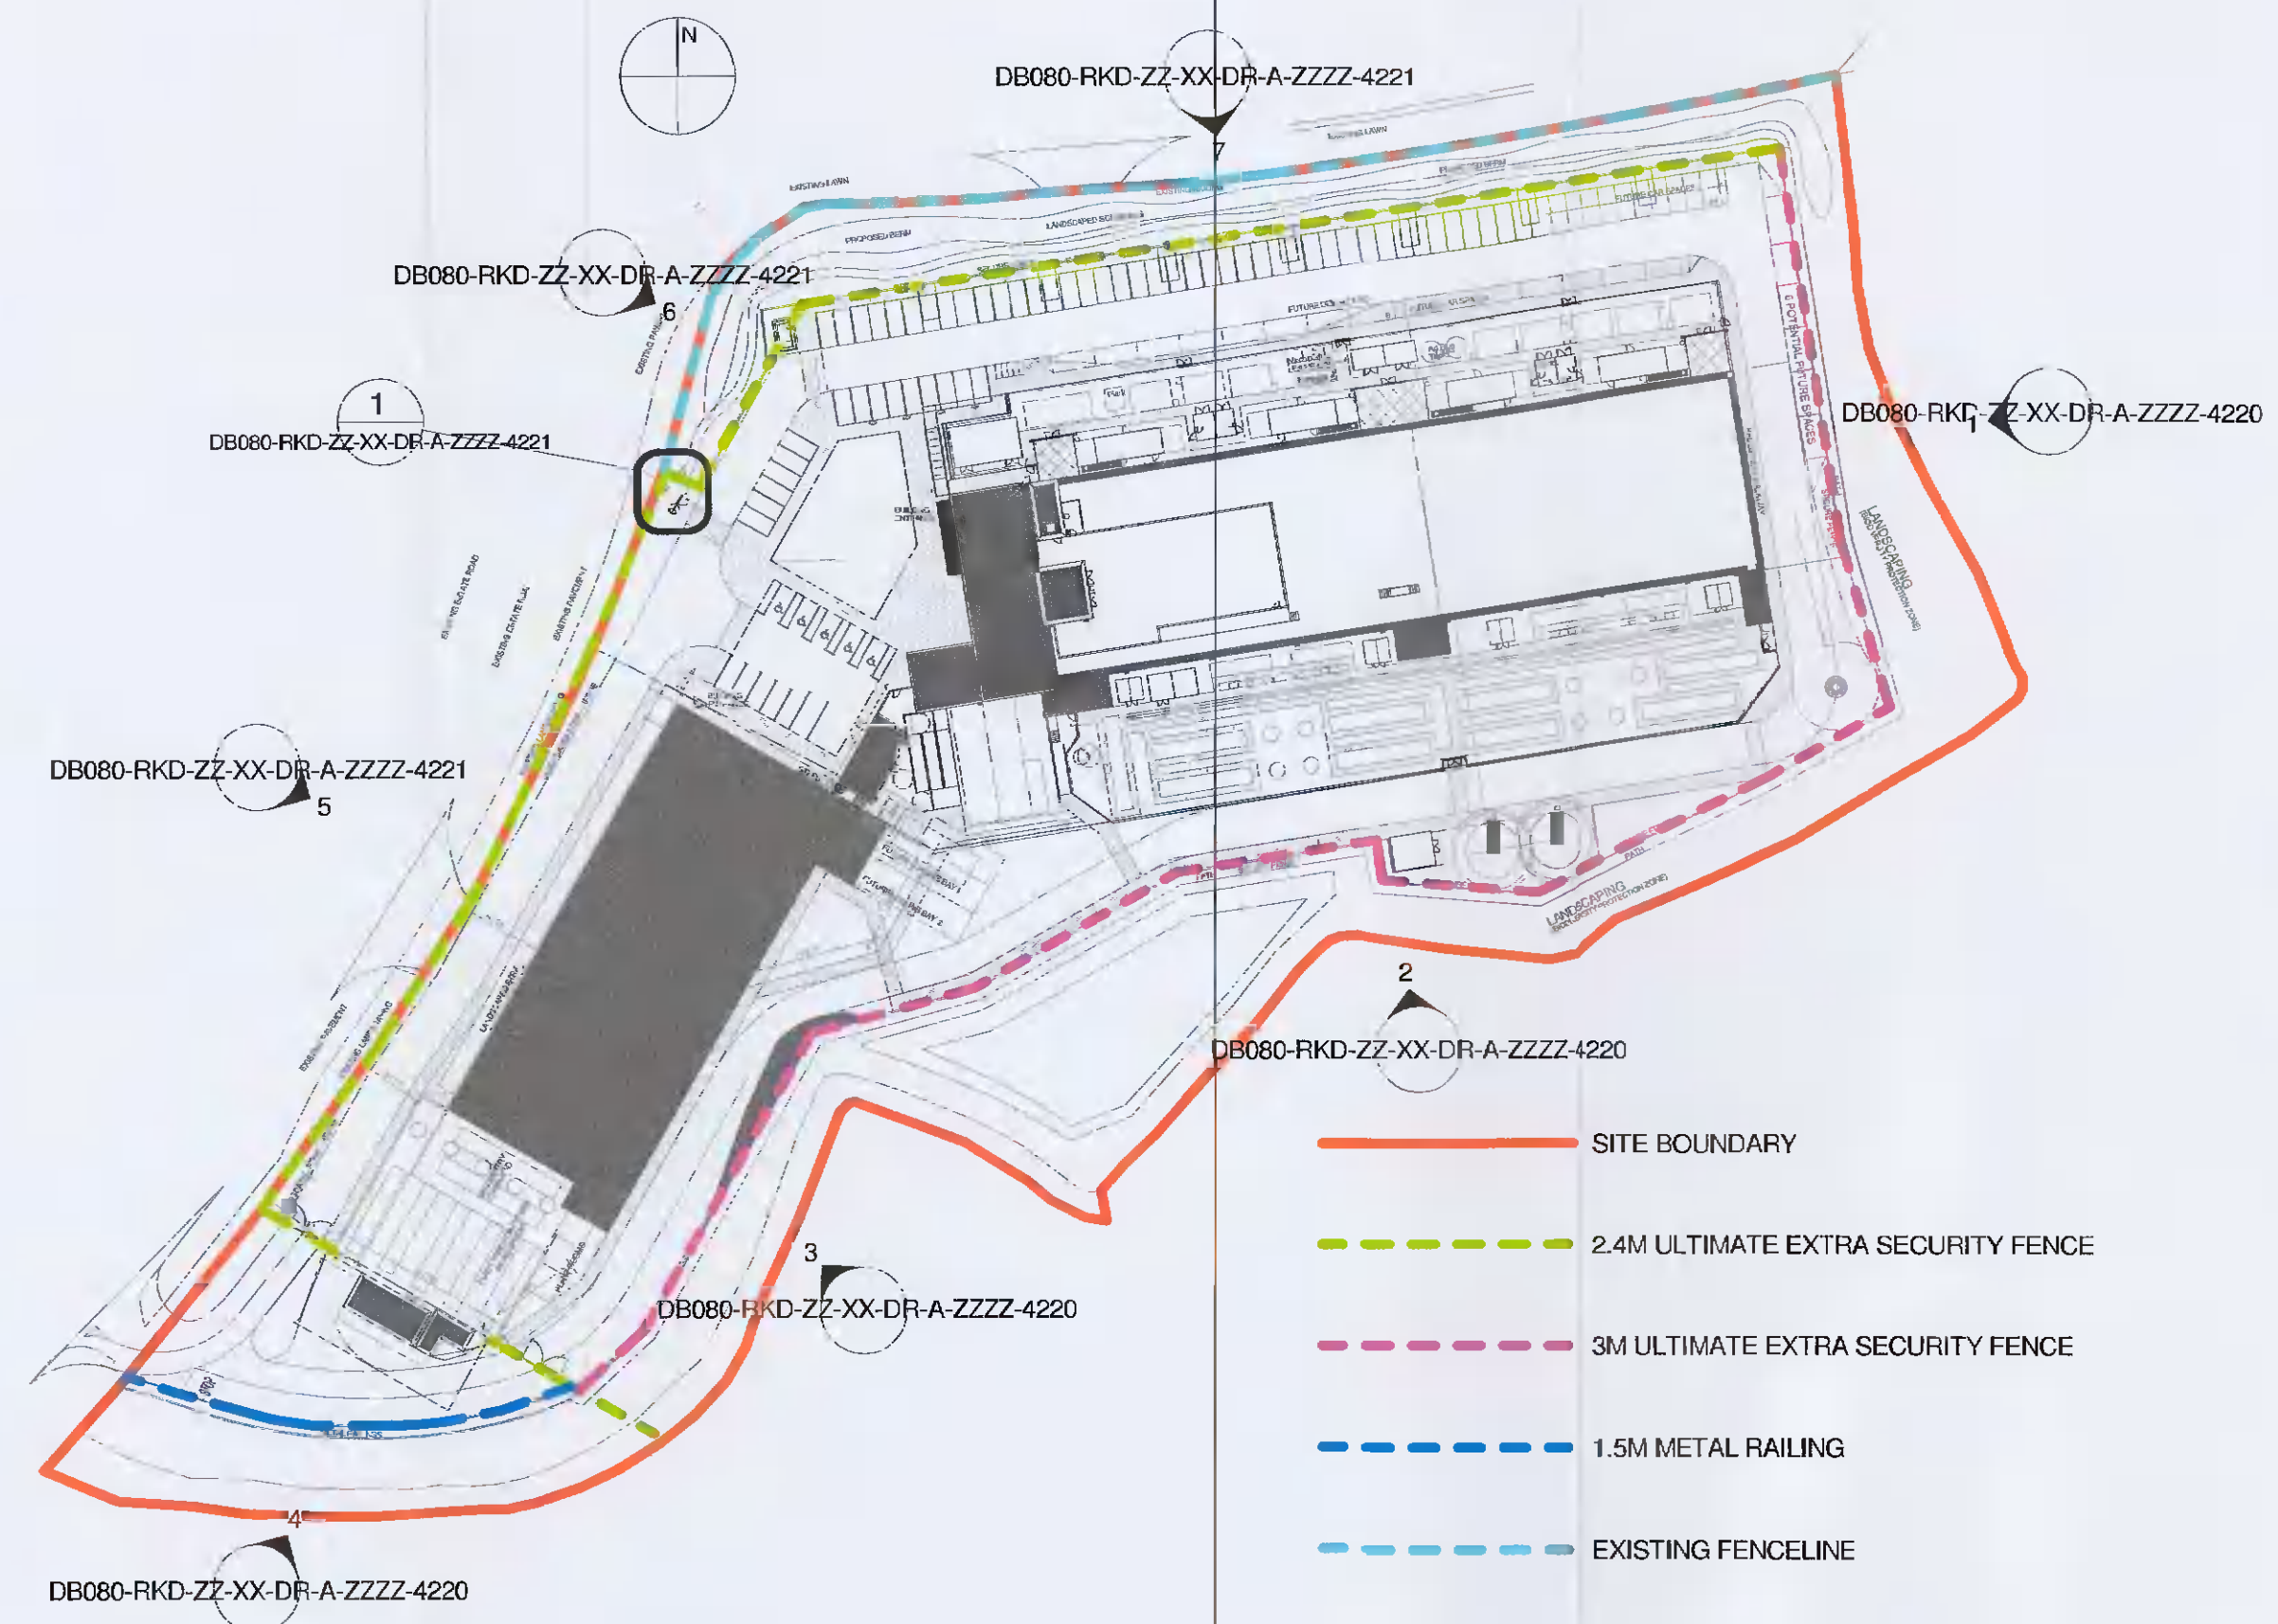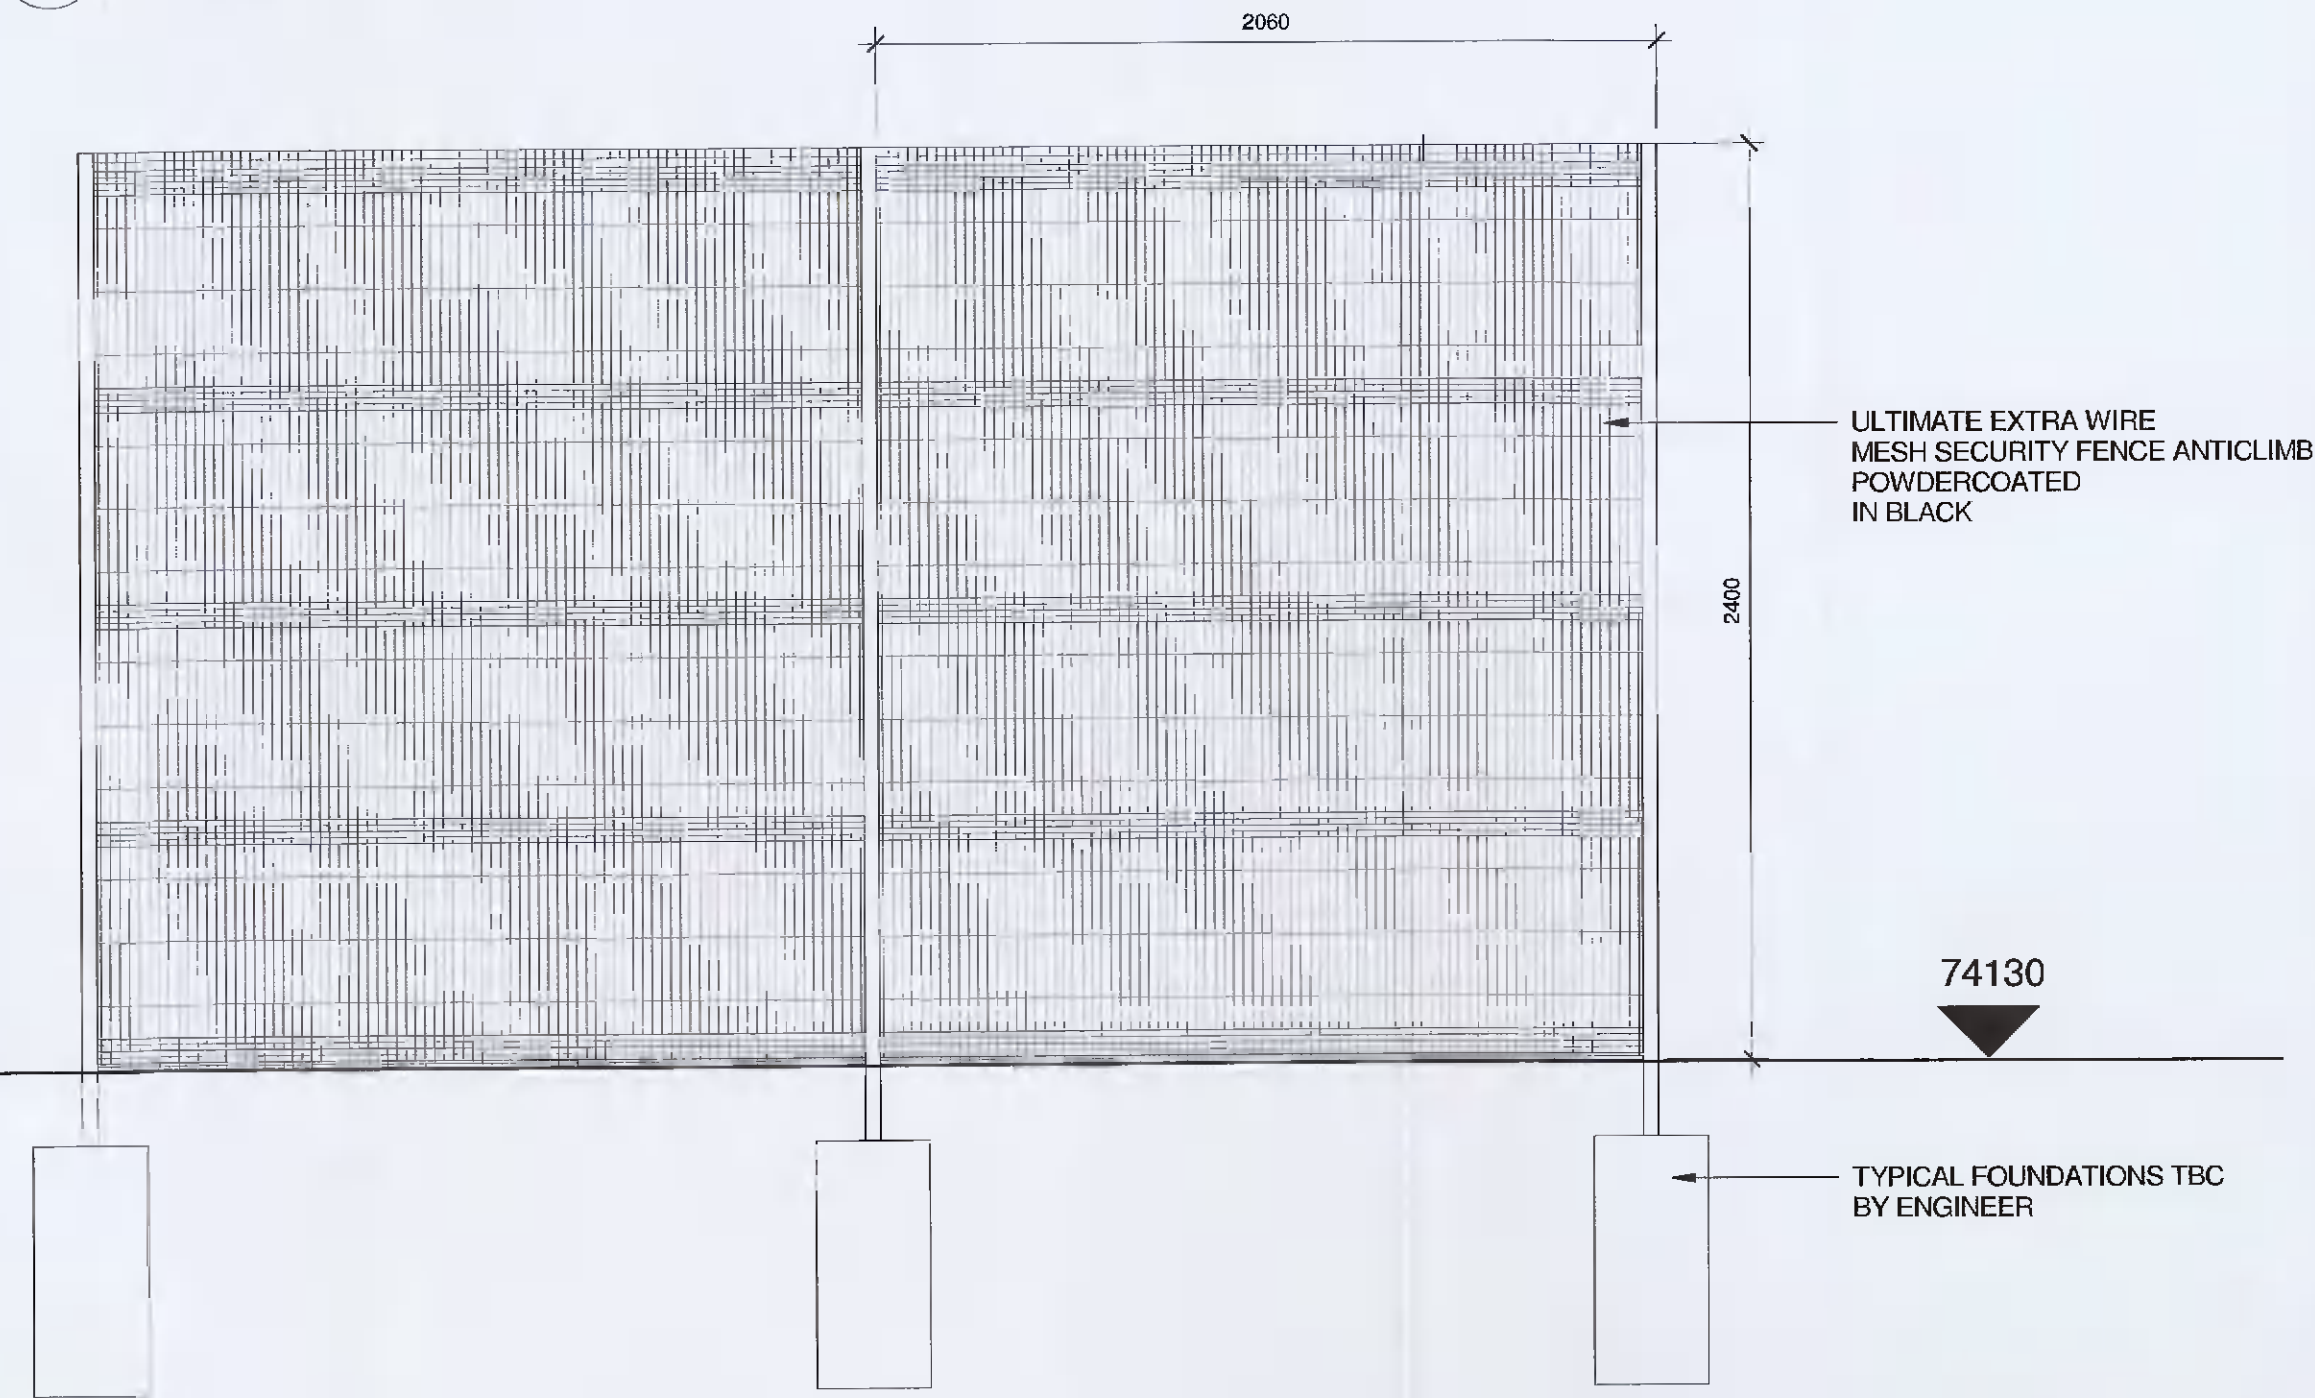

Client:



HAZARD IDENTIFICATION LEGEND:

HAZARD IDENTIFICATION (if none state 'none relevant')	CONTROL AND MITIGATION MEASURES

NOTE:
Hazards listed above are only those considered significant risks and:
a) not likely to be obvious to a competent contractor or other designers;
b) unusual; or
c) likely to be difficult to manage effectively

REV	DATE	DESCRIPTION	DWN	CHK	APP
P01	2021-06-16	Issued for Planning	MON	JS	JIS

Key:

Project:
DB8 - Equinix
Drawing Title:
Proposed Fence Elevations - Sheet 2

Drawing Number:
DB080-RKD-ZZ-XX-DR-A-ZZZZ-4221
Scale: Paper Size: Purpose: Revision:
As indicated A1 S4 P01



59 Northumberland Rd
Ballsbridge, Dublin 4
D04 WP89, Ireland
+353 1 668 1055
mail@rkd.ie
rkd.ie