

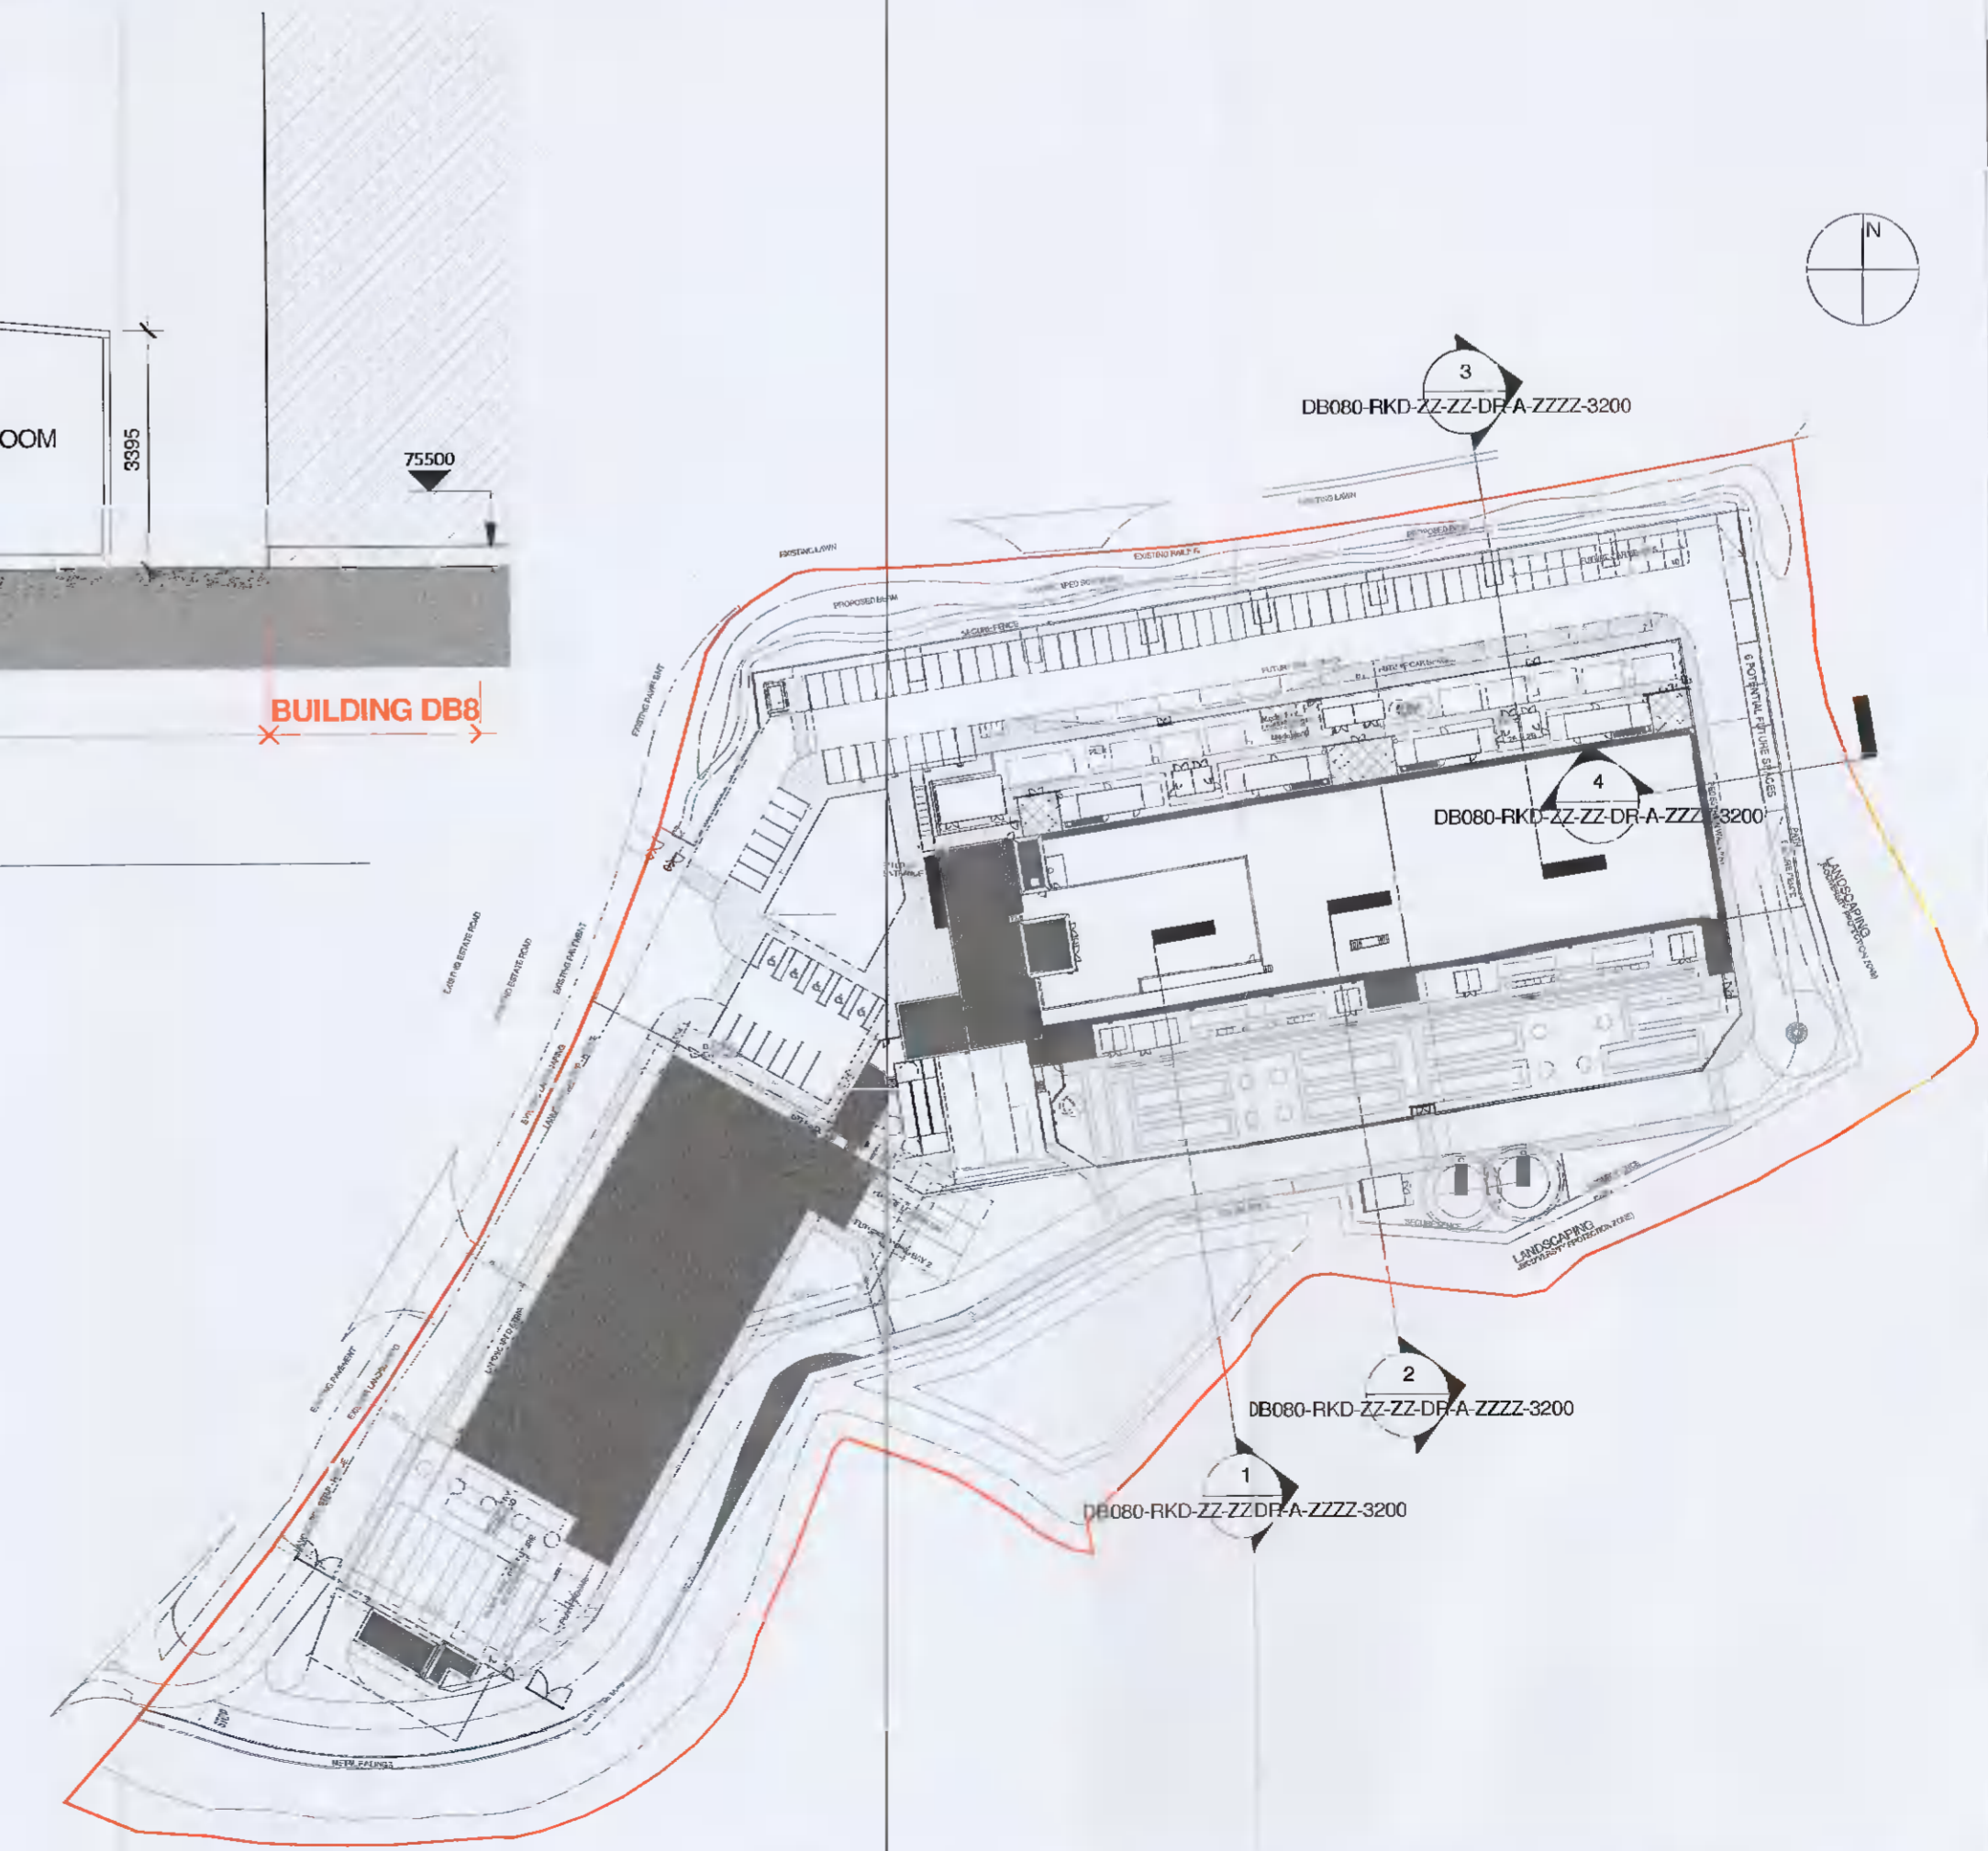
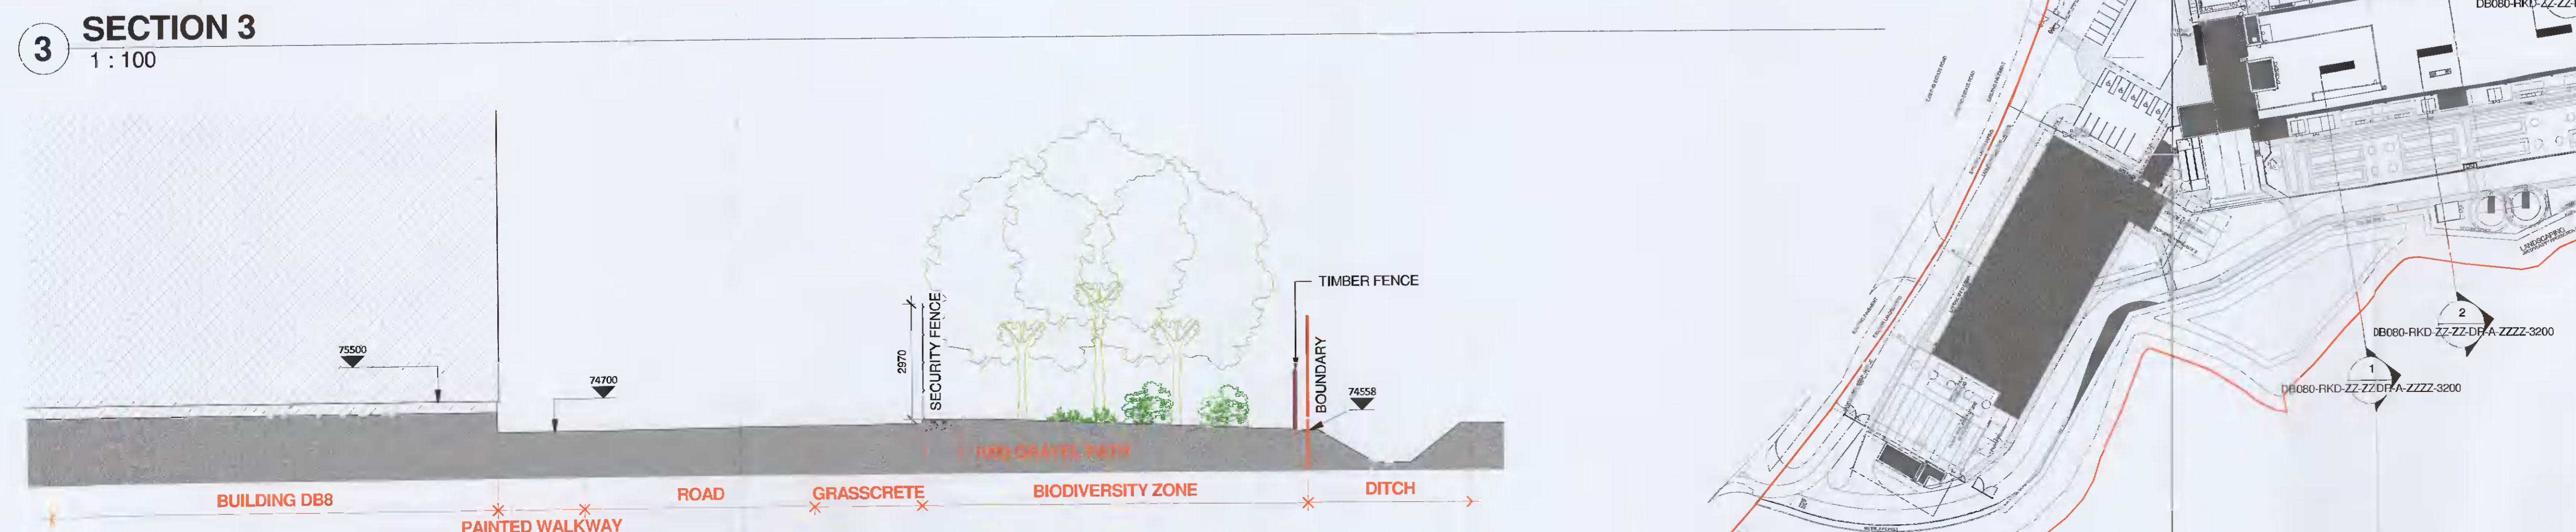
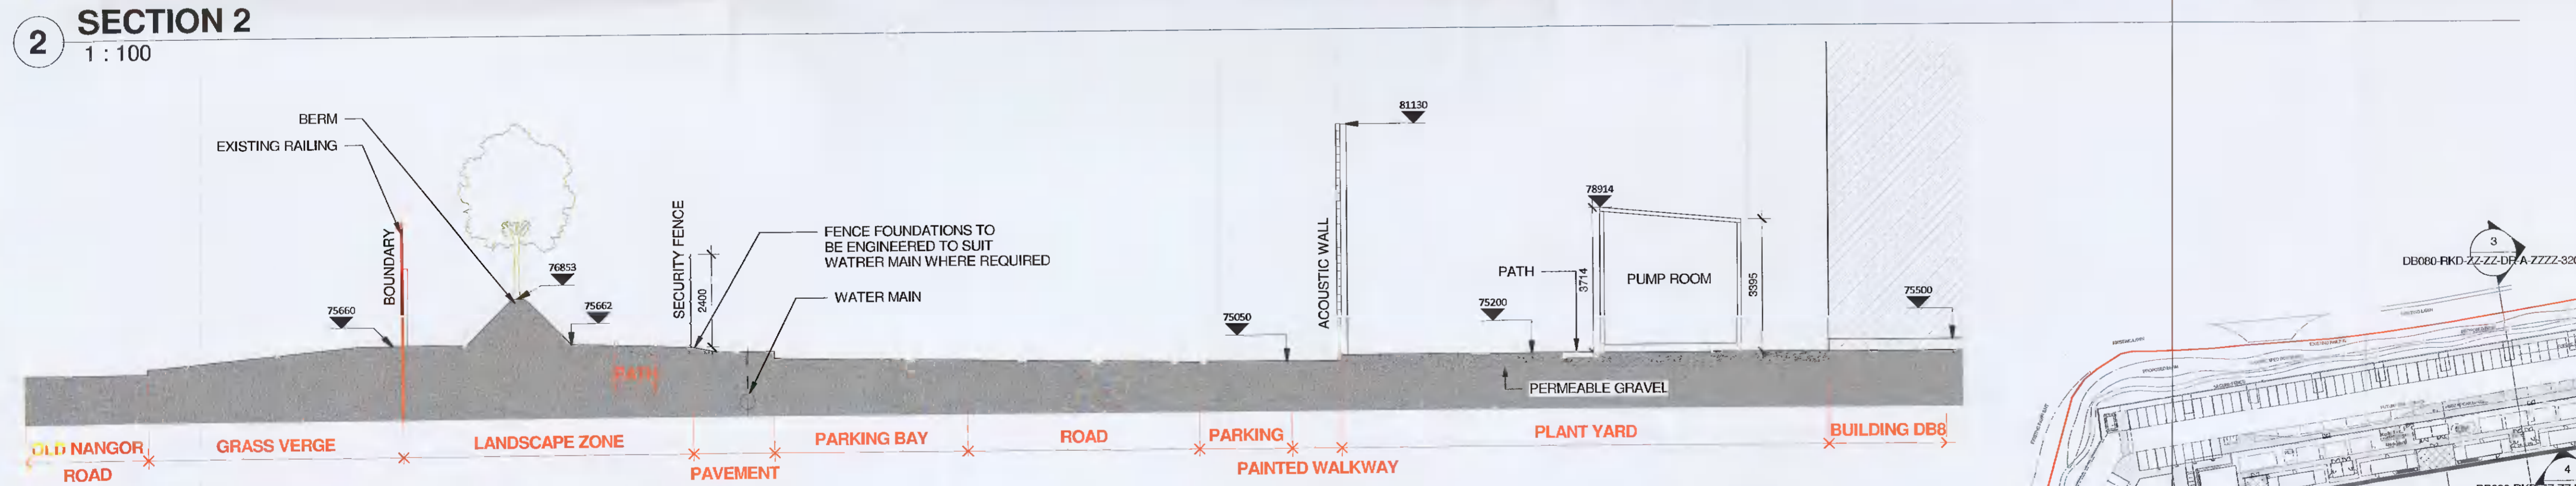


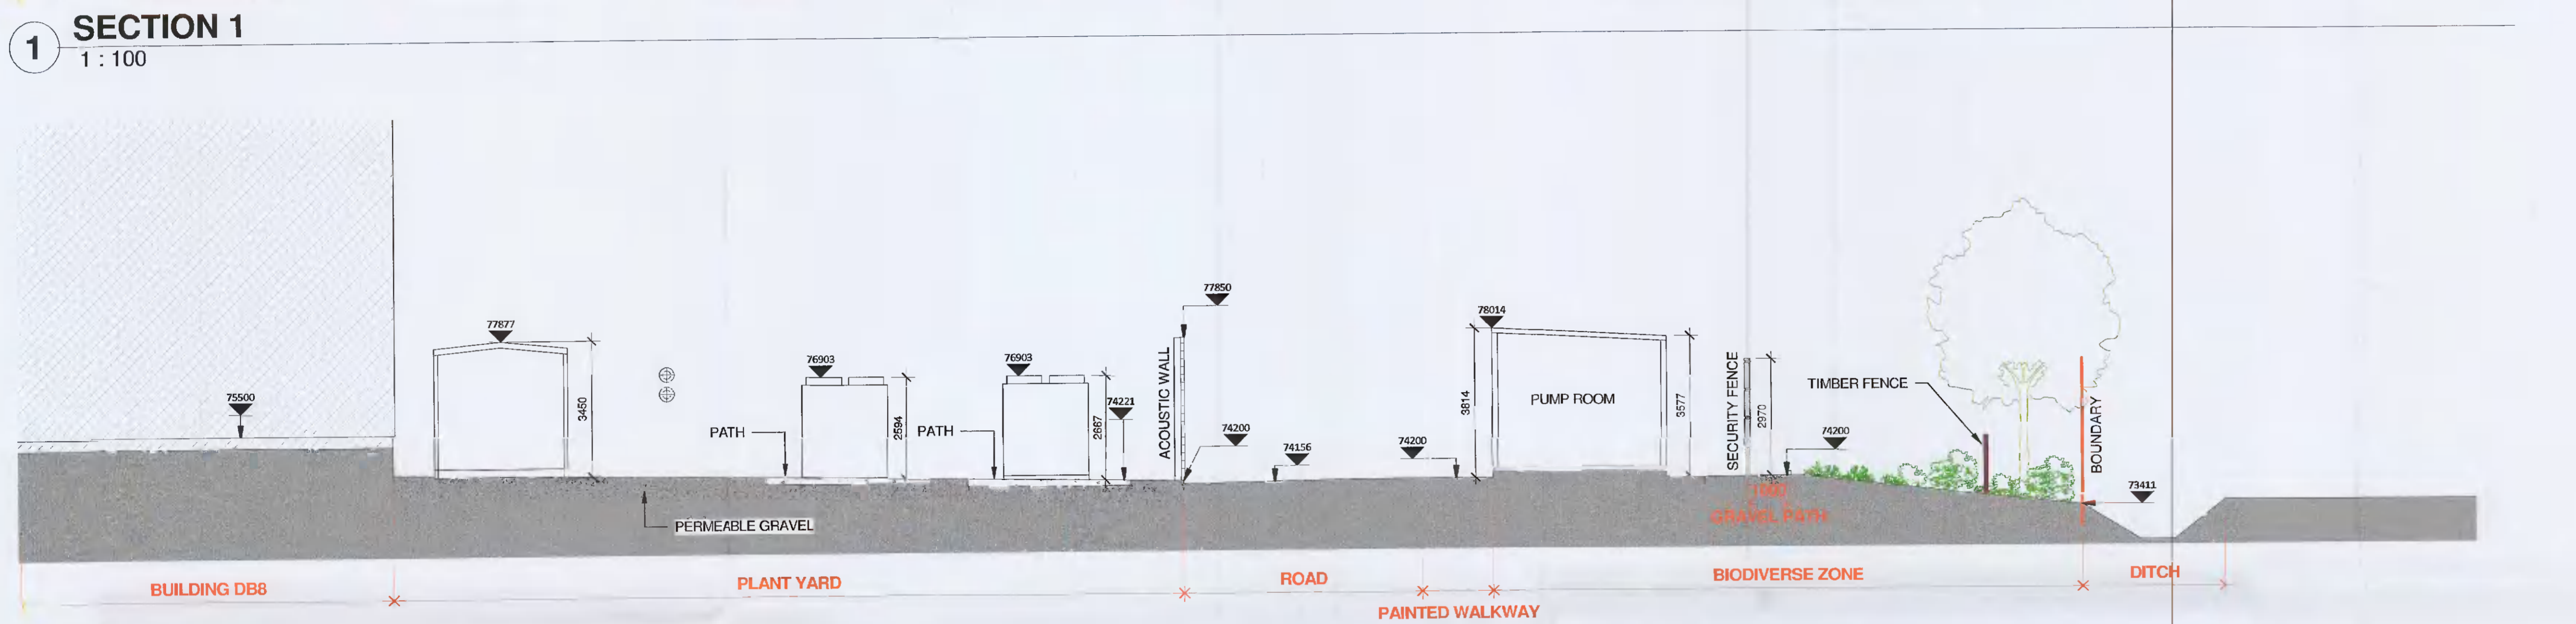

HAZARD IDENTIFICATION (if none state 'none relevant')	CONTROL AND MITIGATION MEASURES

NOTE:
 Hazards listed above are only those considered significant risks and:
 a) not likely to be obvious to a competent contractor or other designers;
 b) unusual; or
 c) likely to be difficult to manage effectively

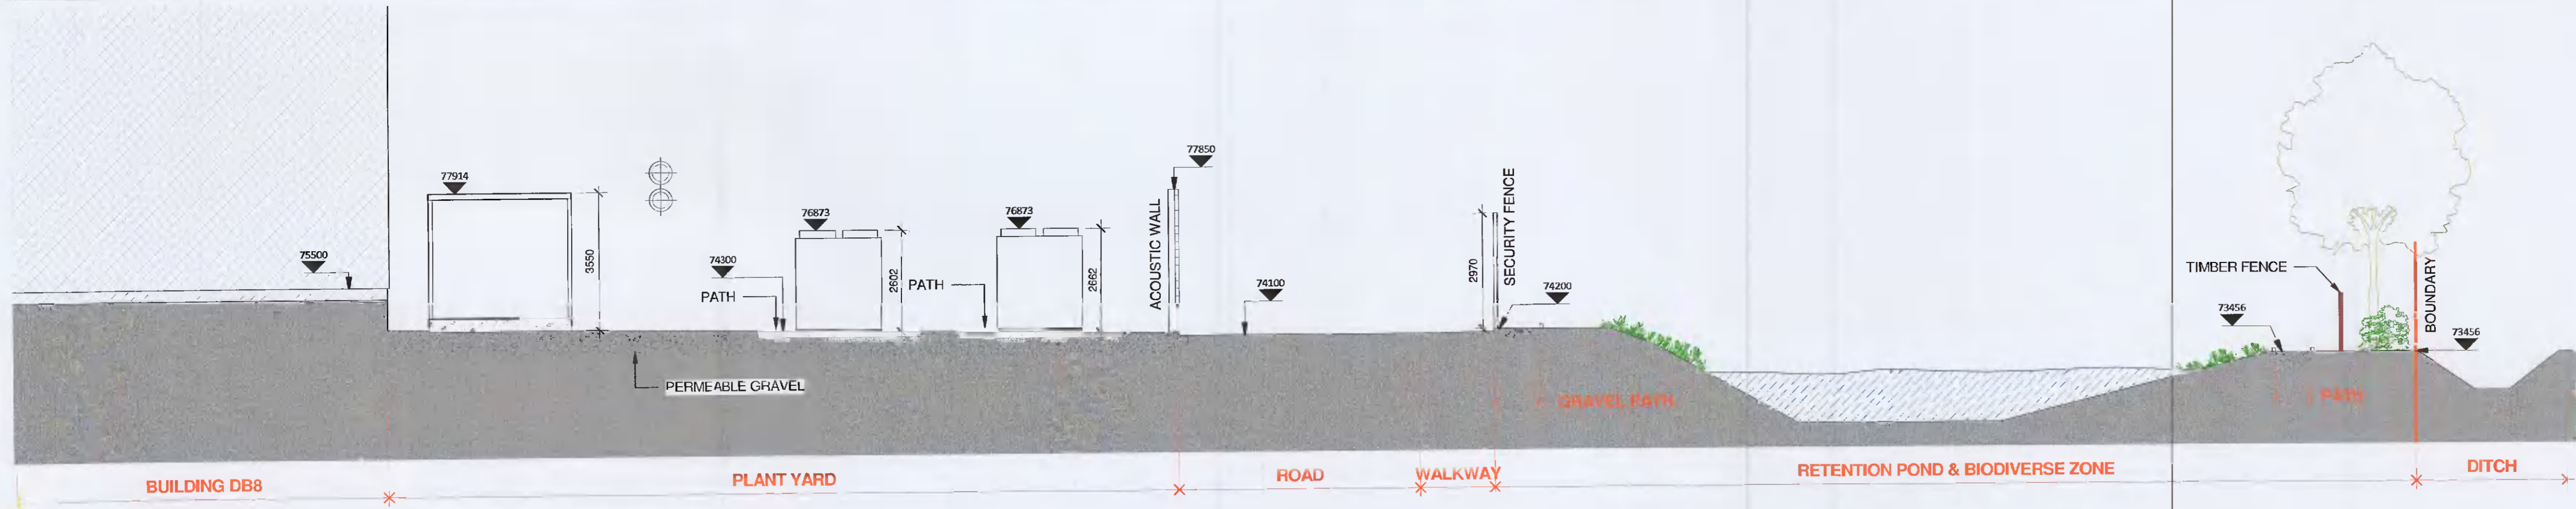

REV	DATE	DESCRIPTION	MON	CHK
P01	2021-06-16	Issued for Planning	MON	JK

Key:

Project:
DB8 - Equinix

Drawing Title:
SITE SECTIONS SHEET 1
BOUNDARY

Drawing Number:
DB080-RKD-ZZ-ZZ-DR-A-ZZZZ-3200

Scale: Paper Size: Purpose: Revis
As indicated A1 S4 P0

