



HAZARD IDENTIFICATION LEGEND:

HAZARD IDENTIFICATION (if none state 'none relevant')	CONTROL AND MITIGATION MEASURES


NOTE:  
 Hazards listed above are only those considered significant risks and:  
 a) not likely to be obvious to a competent contractor or other designers;  
 b) unusual, or  
 c) likely to be difficult to manage effectively

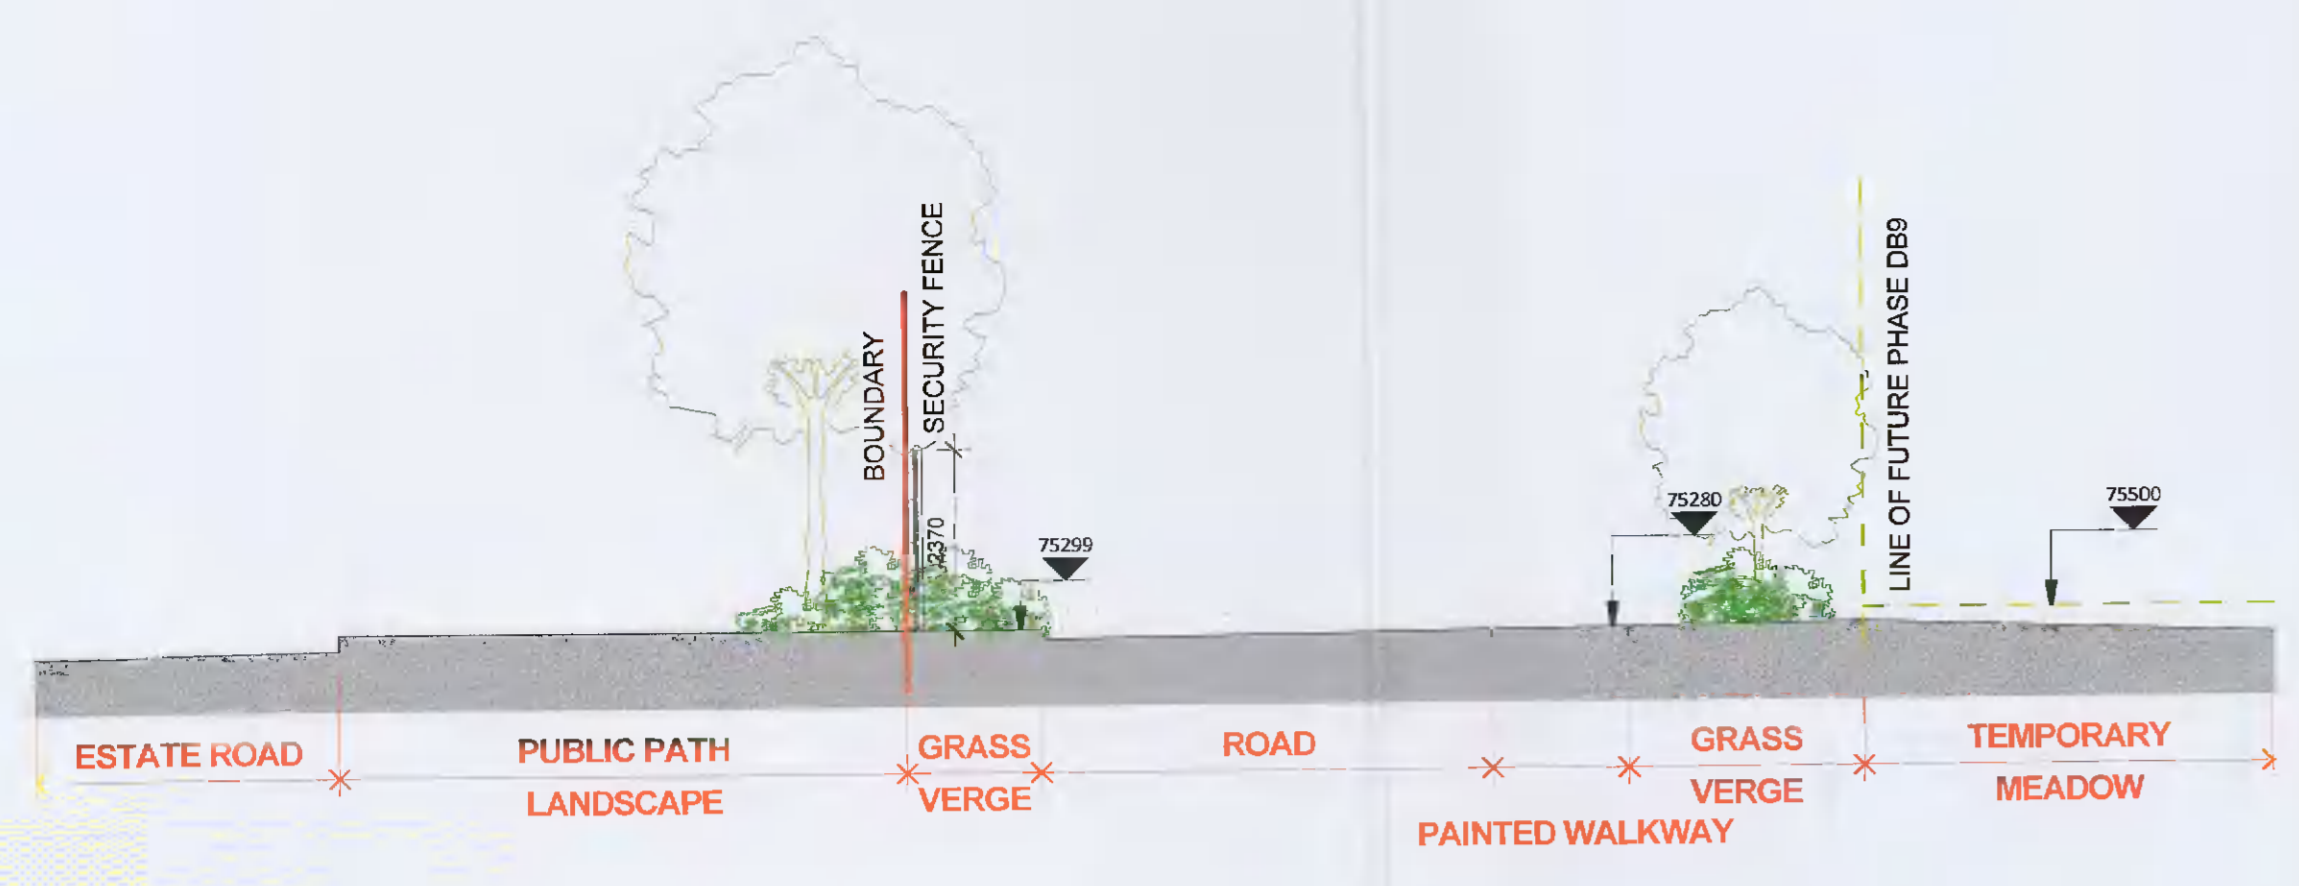


**5 SECTION 5**  
1 : 100

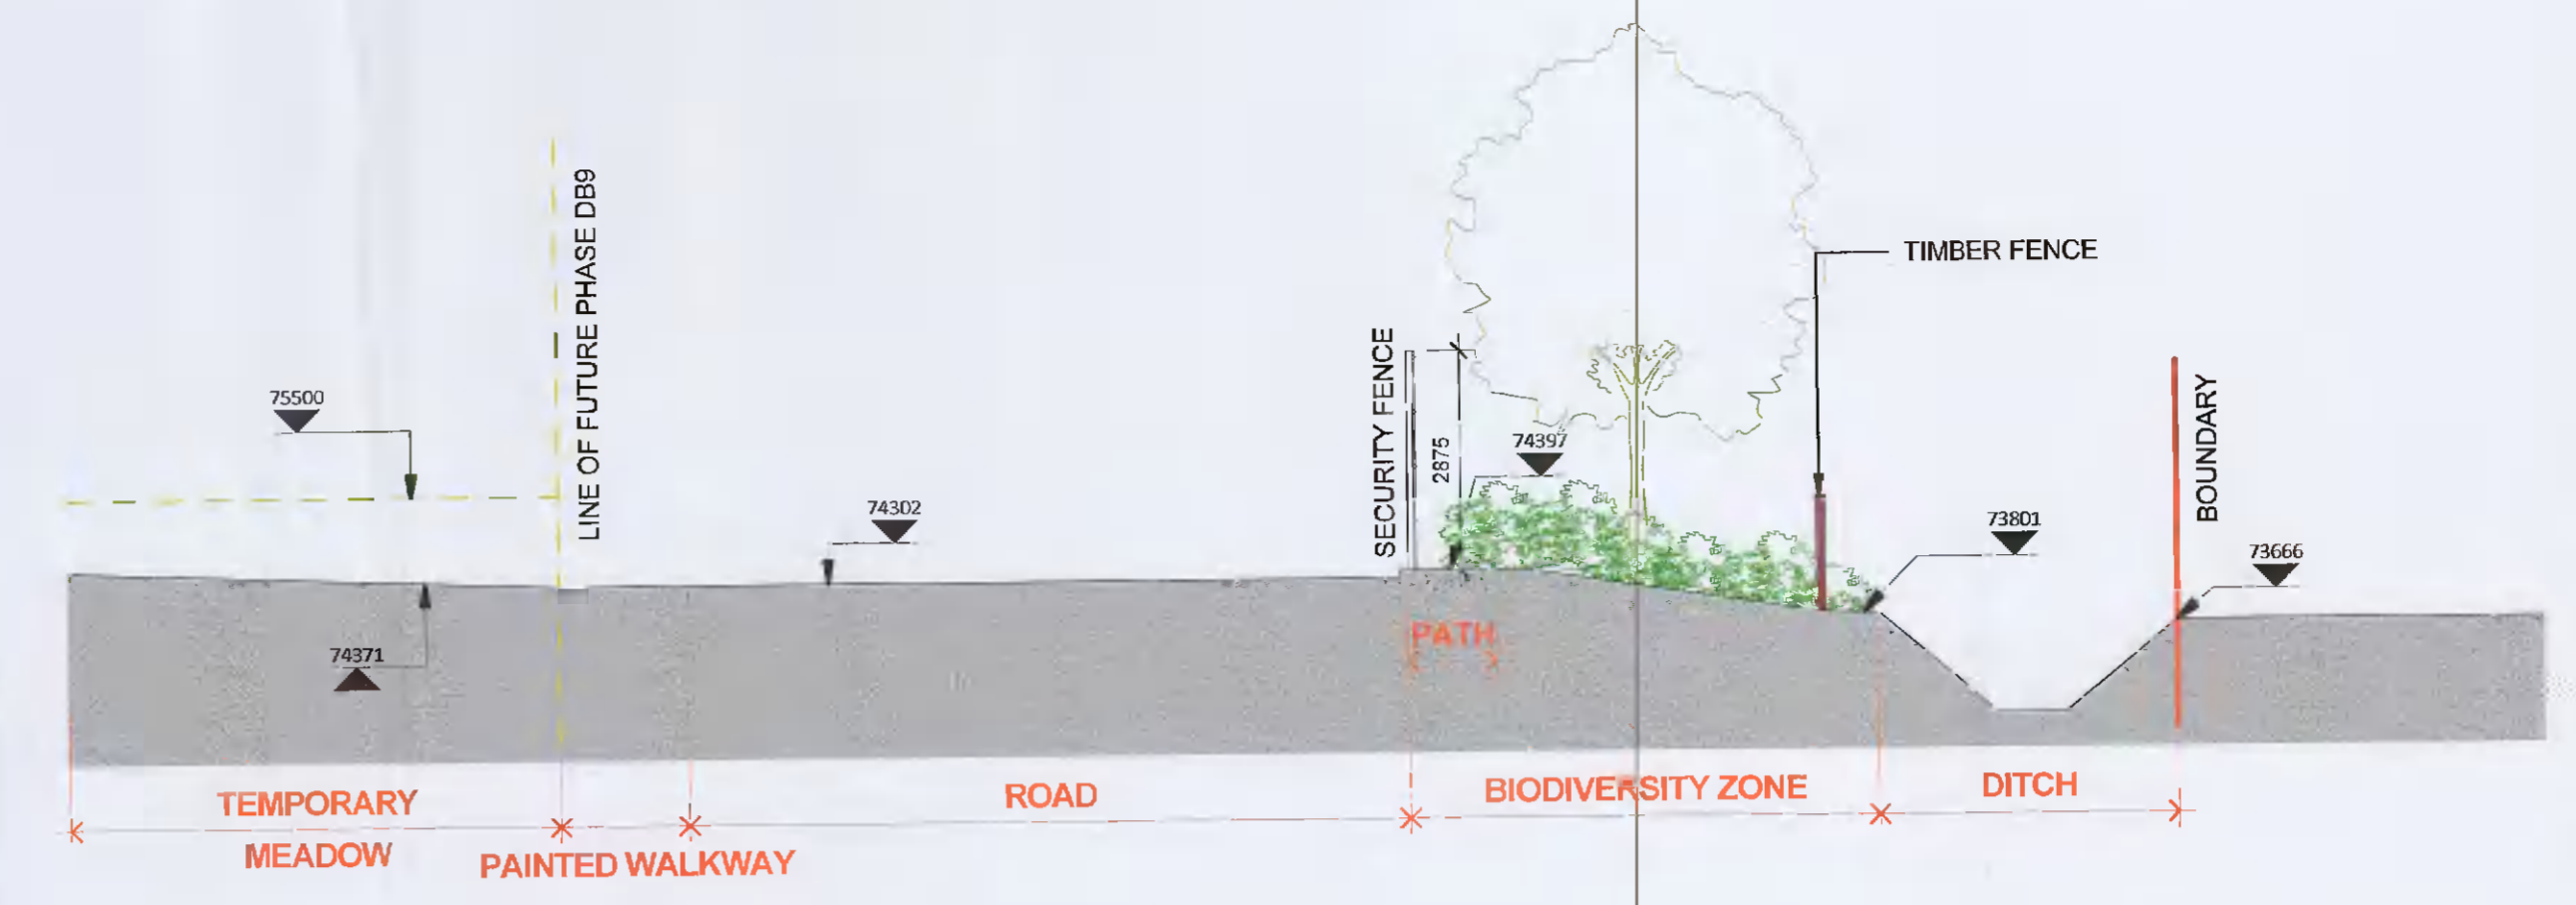

**6 SECTION 6**  
1 : 100

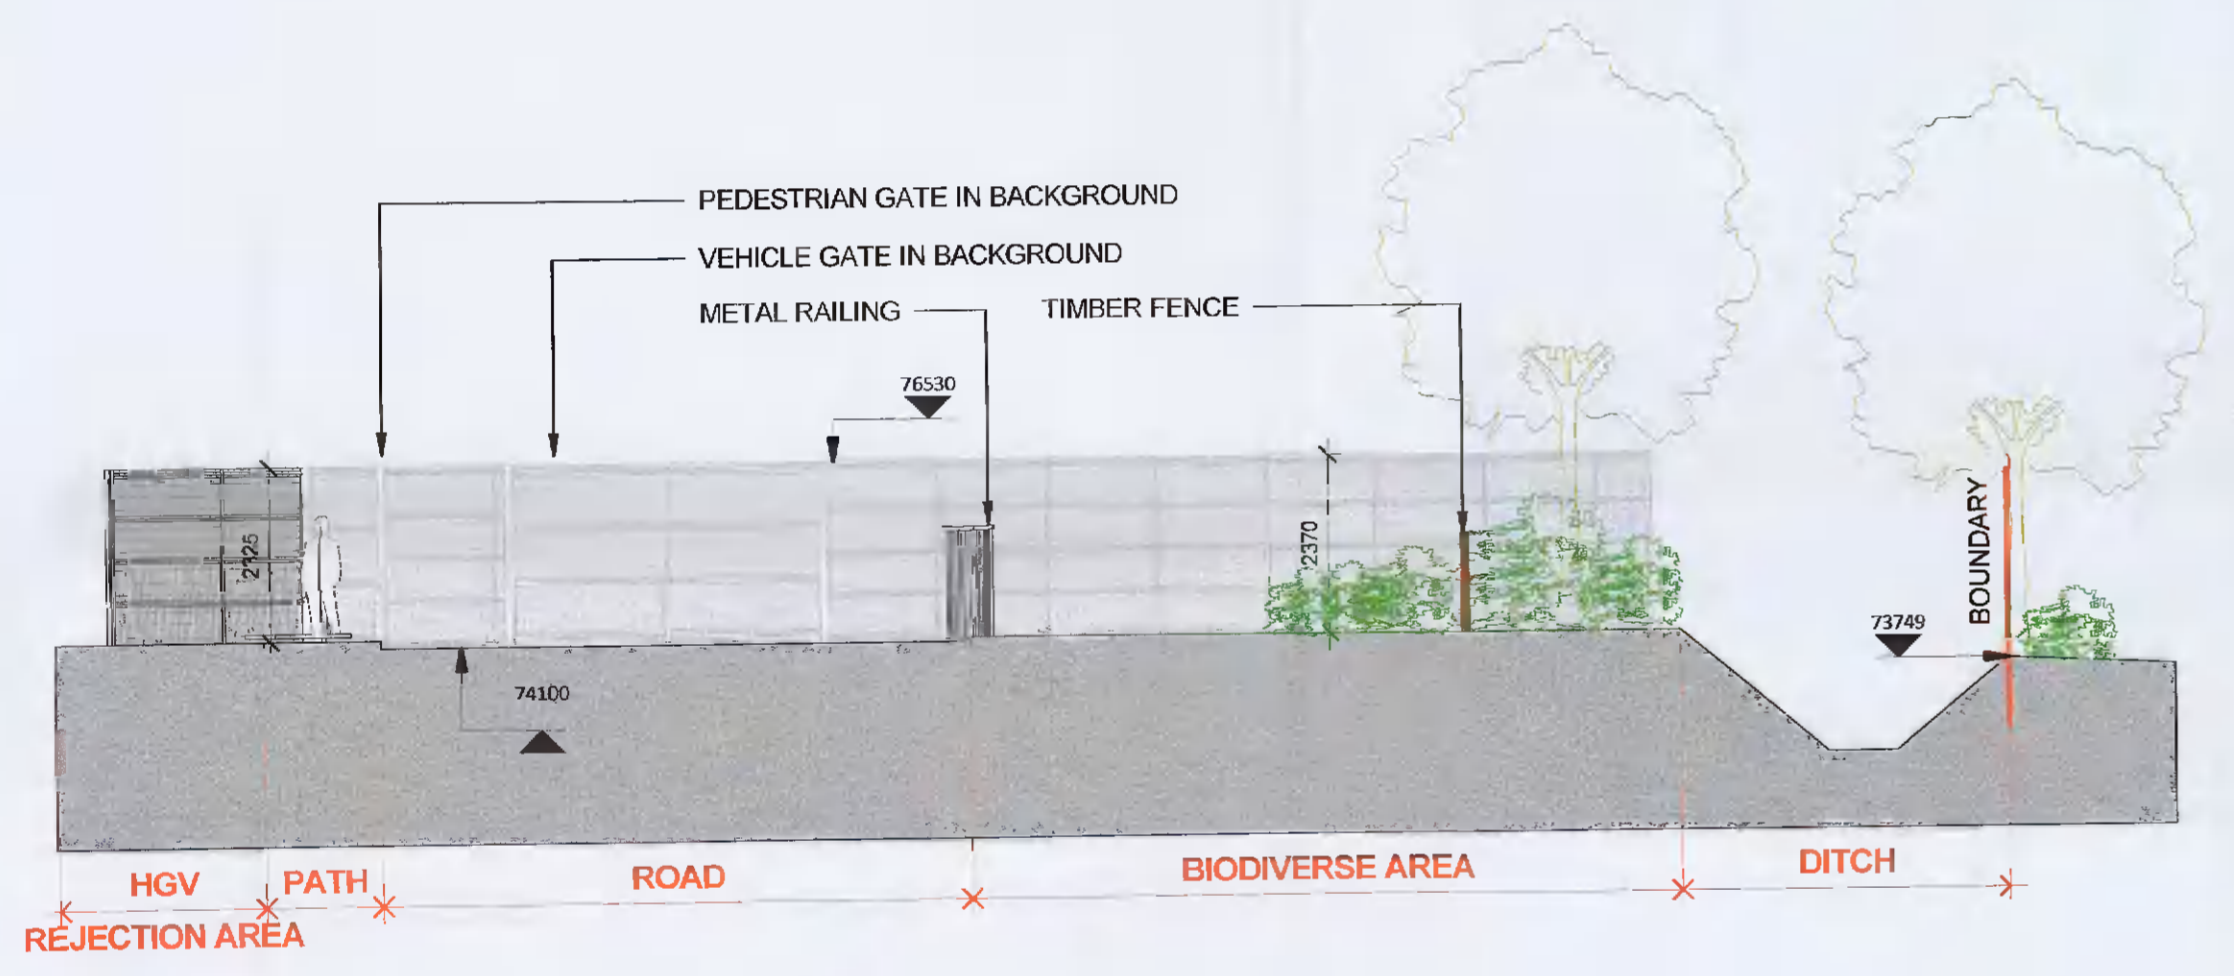

**7 SECTION 7**  
1 : 100

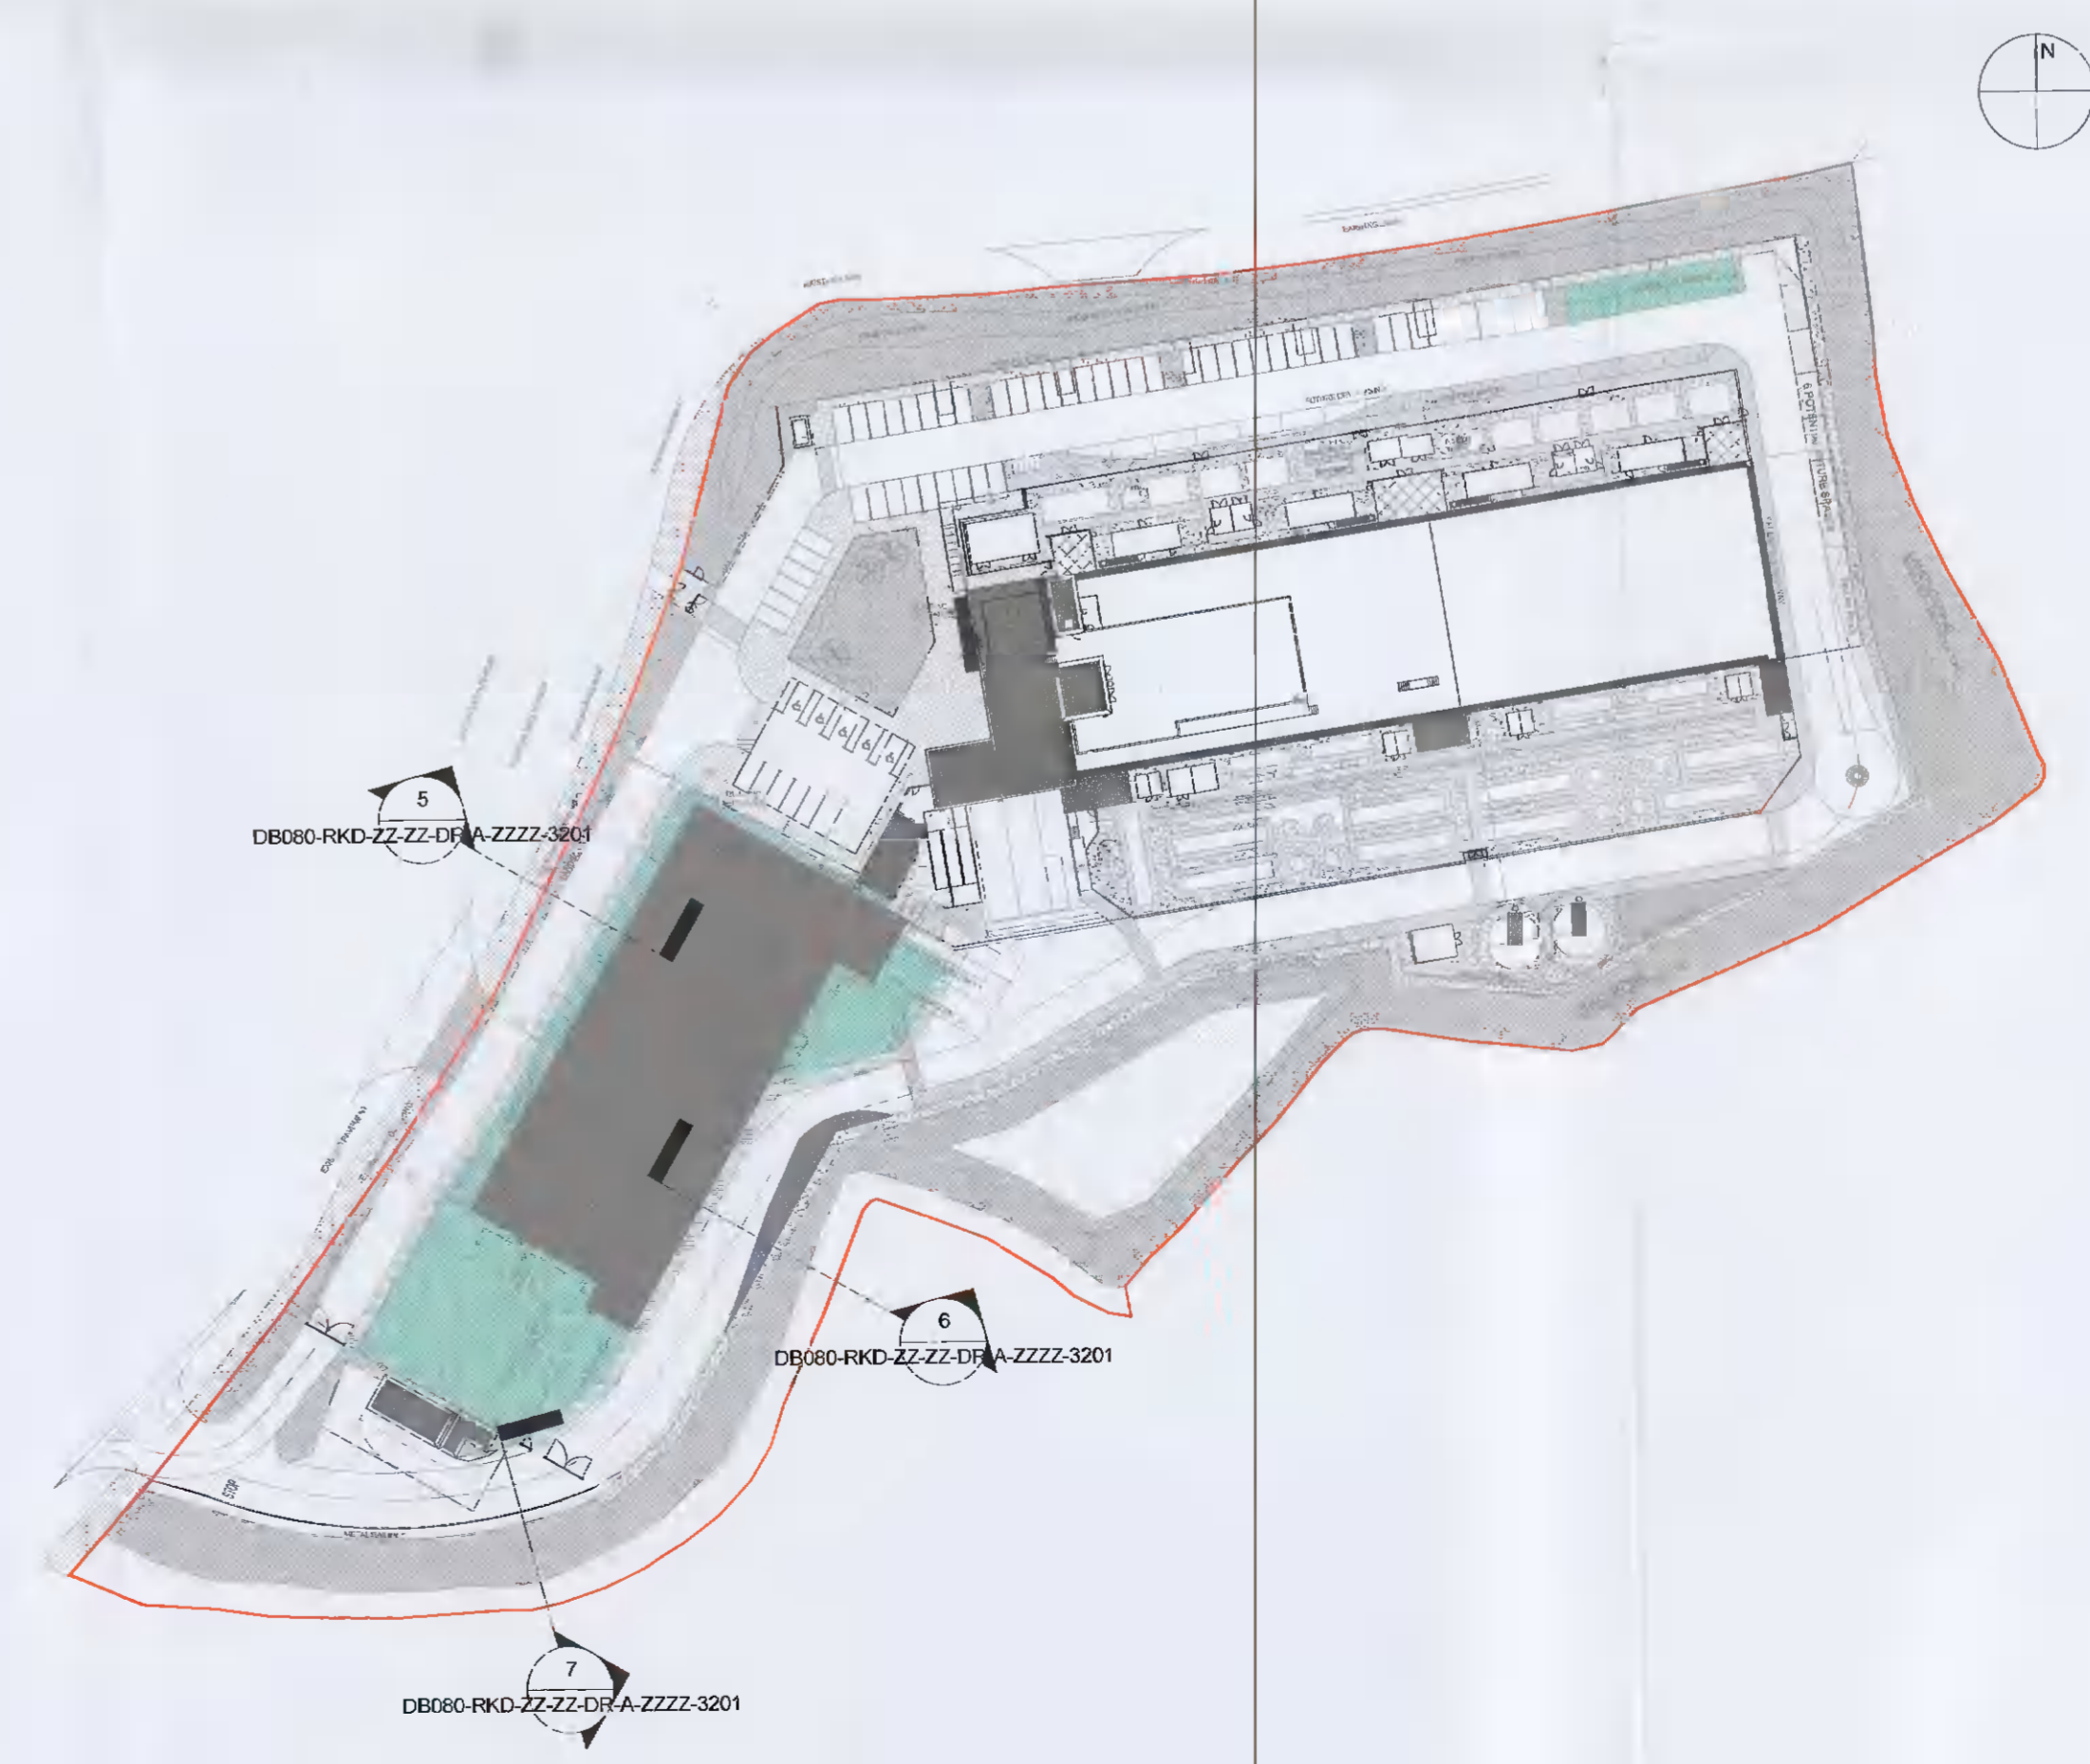

REV	DATE	DESCRIPTION	MON	JS
P01	2021-05-16	Issued for Planning	MON	JS

Key:

Project:  
DB8 - Equinix

Drawing Title:  
SITE SECTIONS SHEET 2  
BOUNDARY

Drawing Number:  
DB080-RKD-ZZ-ZZ-DR-A-ZZZZ-3201

Scale: Paper Size: Purpose: Revision:  
As indicated A1 S2 P01

**RKD**