





HAZARD IDENTIFICATION (if none state 'none relevant')	CONTROL AND MITIGATION MEASURES

NOTE: Hazards listed above are only those considered significant risks and:


- a) not likely to be obvious to a competent contractor or other designers;
- b) unusual; or
- c) likely to be difficult to manage effectively

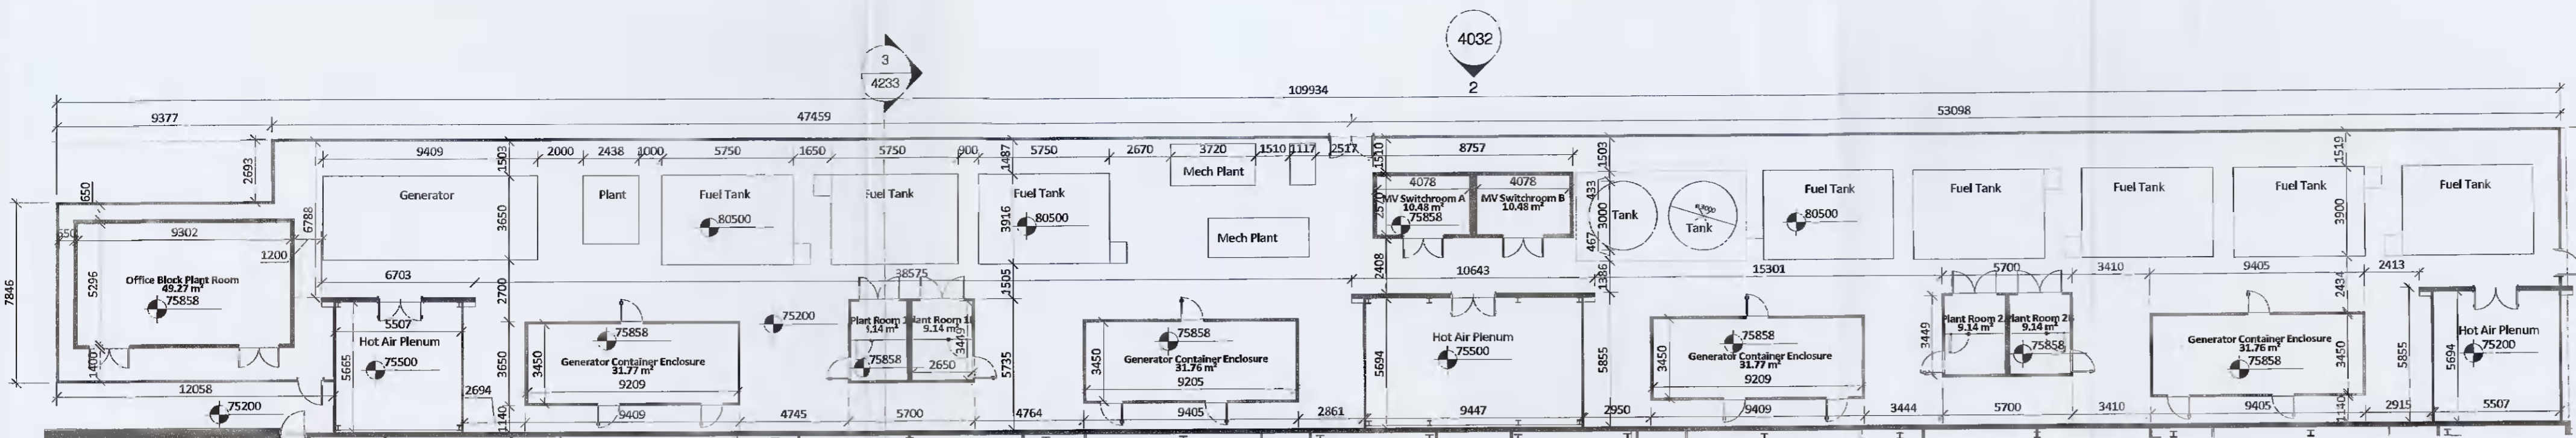


1 Generator Compound Plan
1 : 200

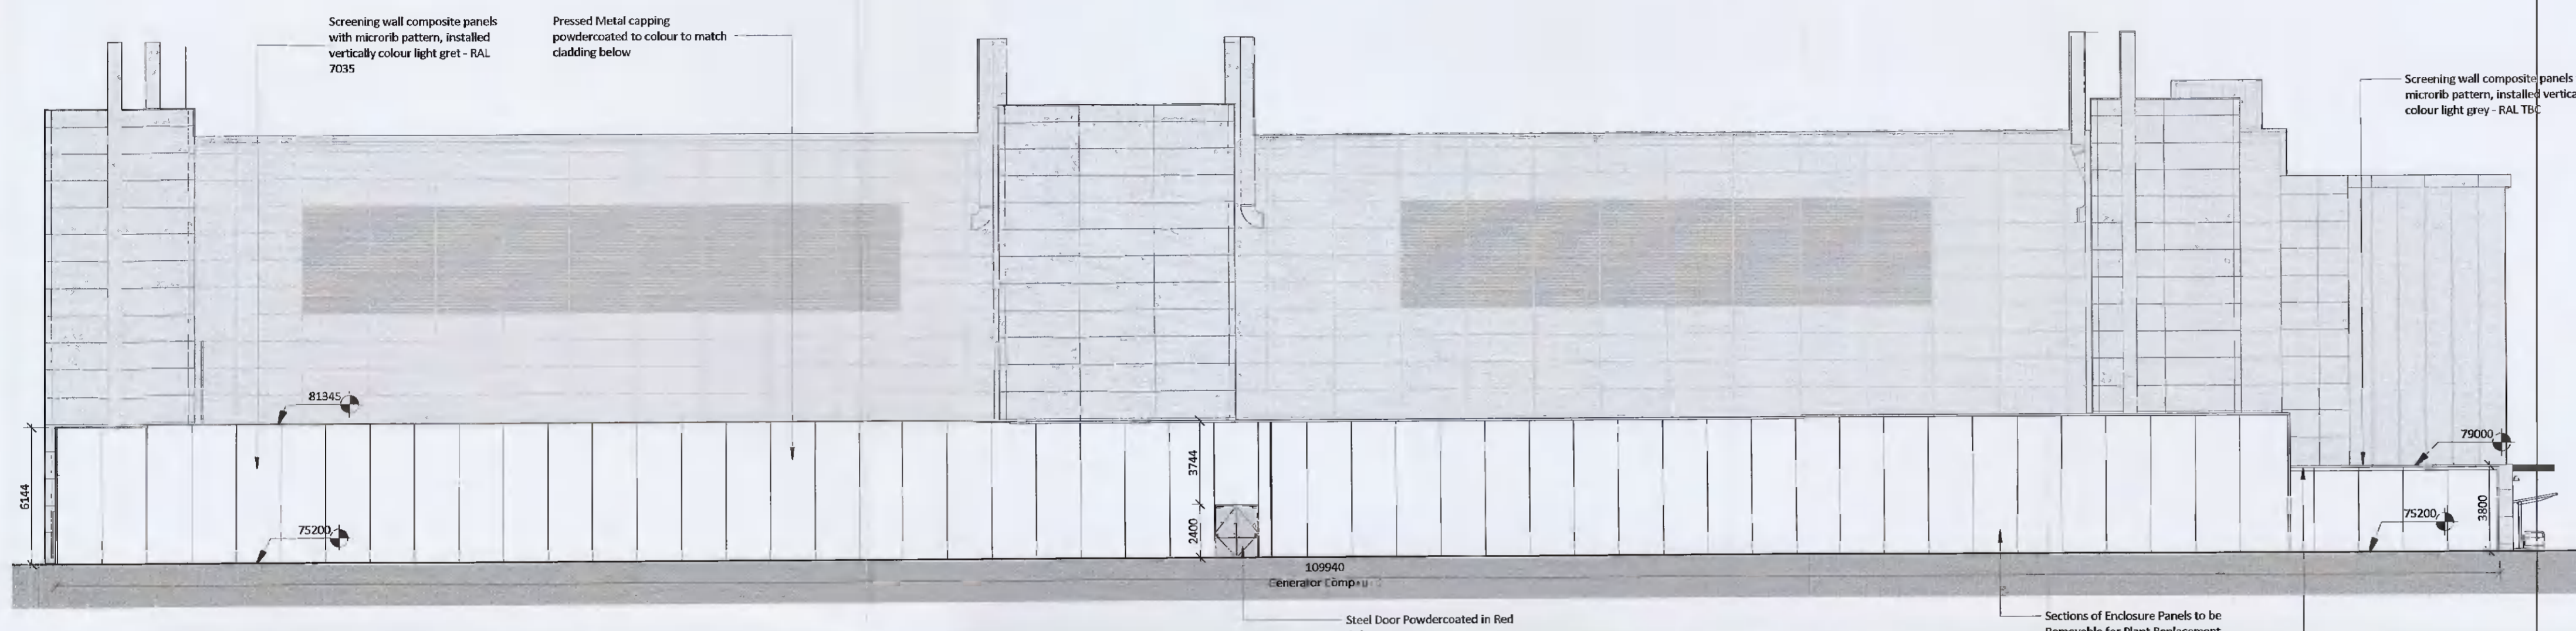


2 Generator Compound Elevation
1 : 200

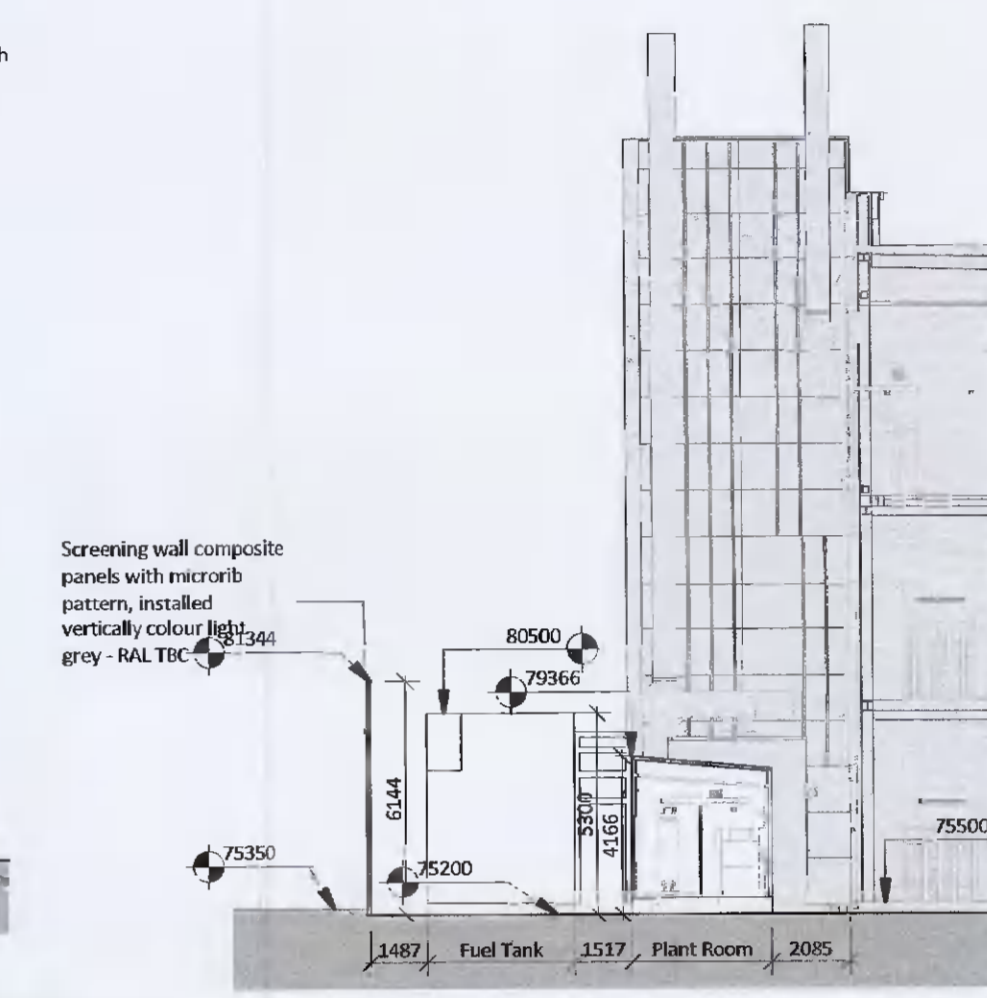


3 Generator Compound Section
1 : 200

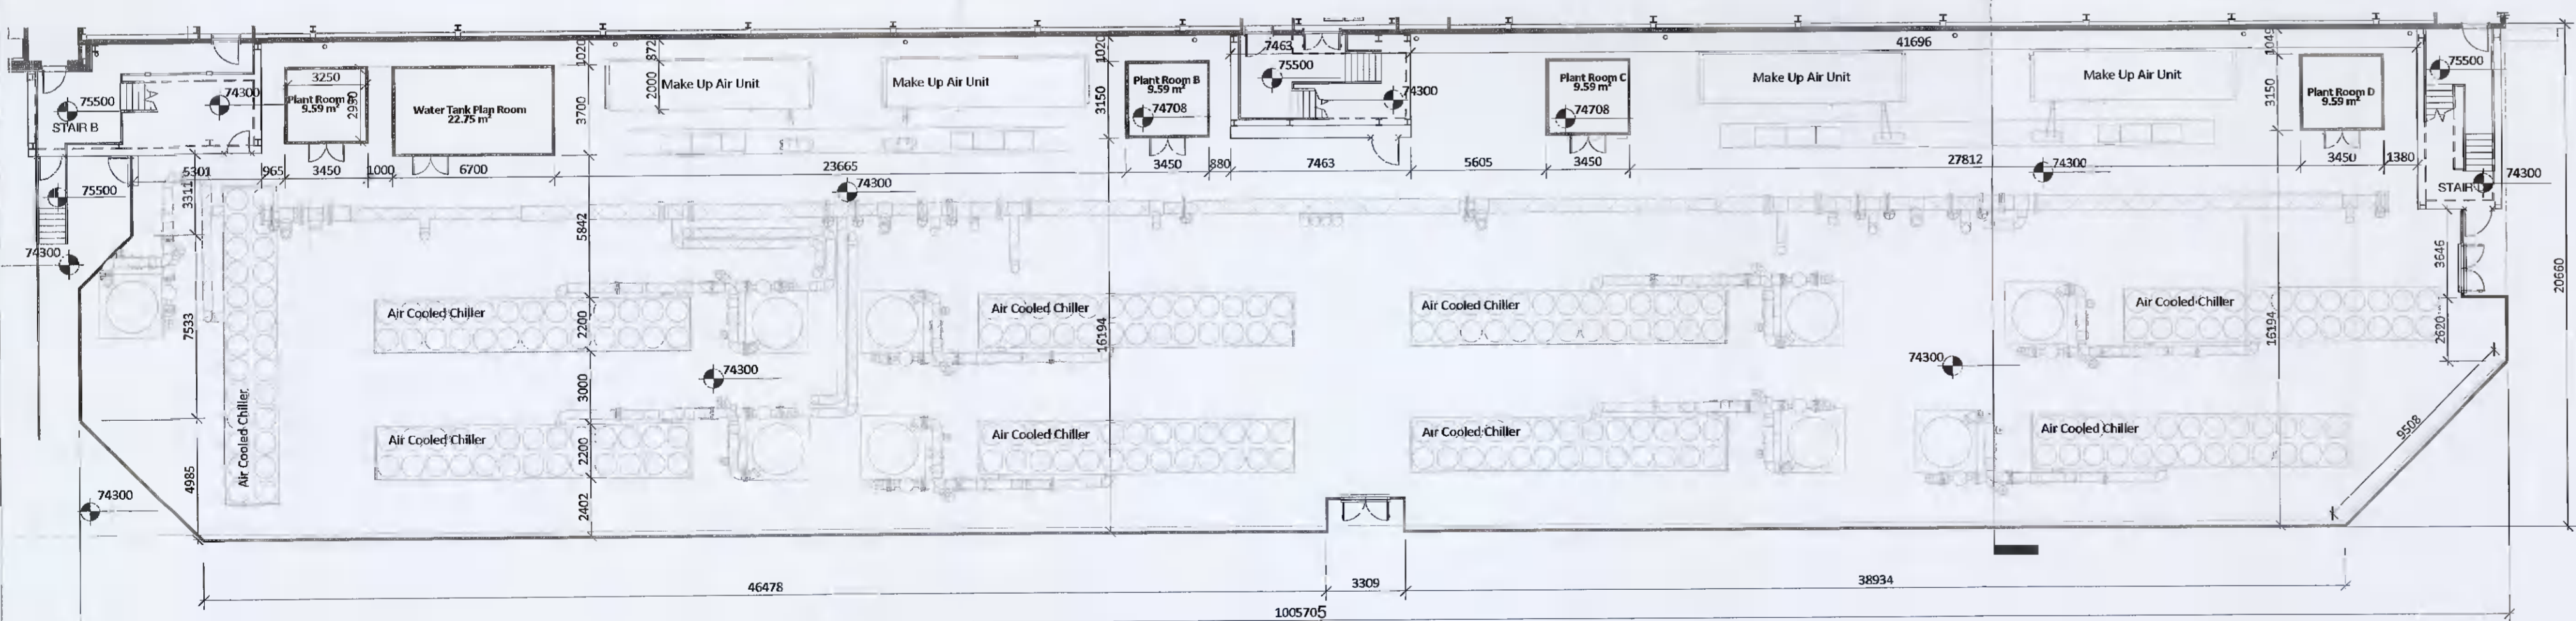

4 Chiller Yard Plan
1 : 200

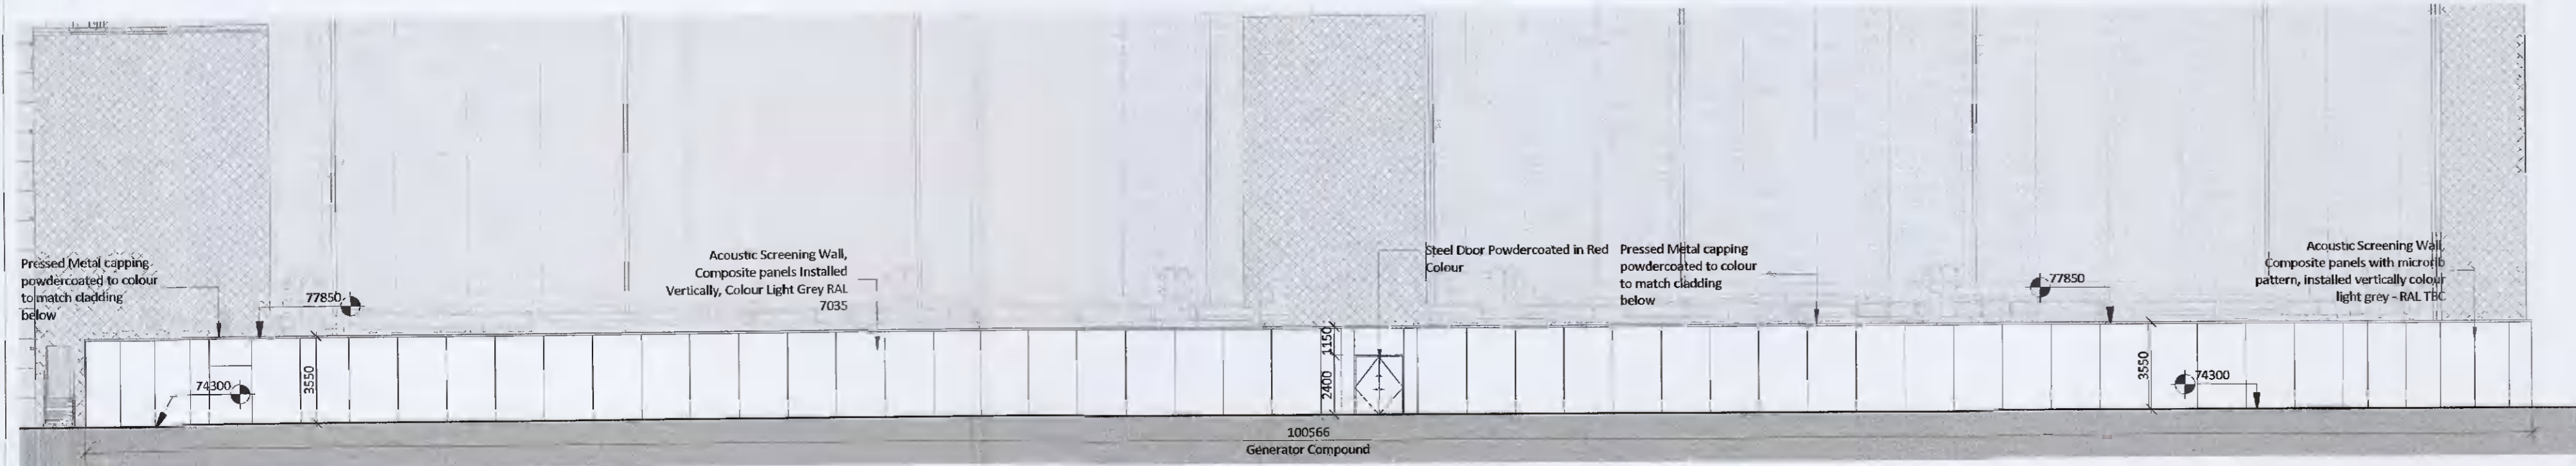

5 Chiller Yard Elevation
1 : 200

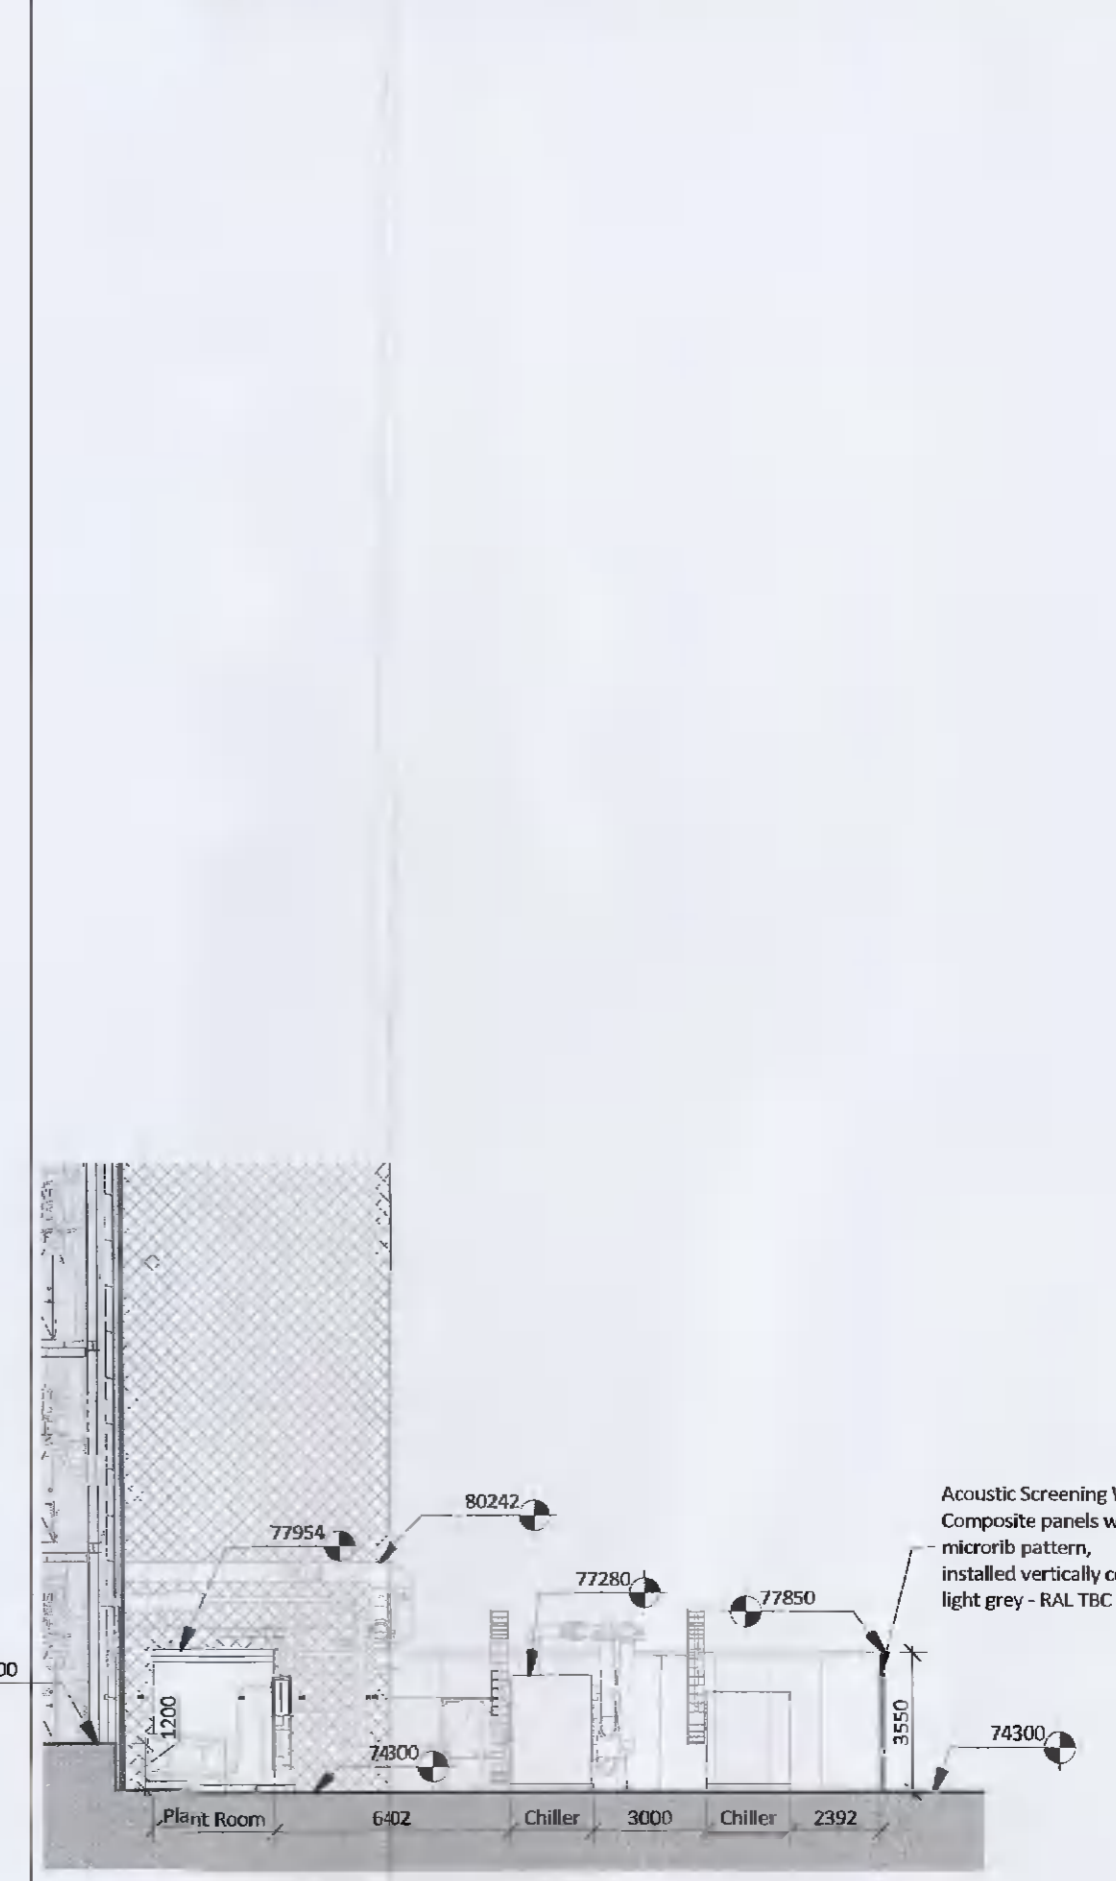

6 Chiller Yard Section
1 : 200

REV	DATE	DESCRIPTION	DWN	CHK	APP
P01	2021-06-16	Issued for Planning	NC	MB	JS

Key:

Project:
DB8 - Equinix

Drawing Title:
Proposed Ancillary Buildings -
Generator Compound, Chillers
Compound

Drawing Number:
DB080-RKD-ZZ-XX-DR-A-ZZZZ-4233

Scale: Paper Size: Purpose: Revision:
1 : 200 A1 S4 P01



59 Northumberland Rd
Ballsbridge, Dublin 4
D04 WP89, Ireland

+353 1 668 1055
mail@rkd.ie
rkd.ie