




Raised Planters  
Scale 1:20  
D.01  
02

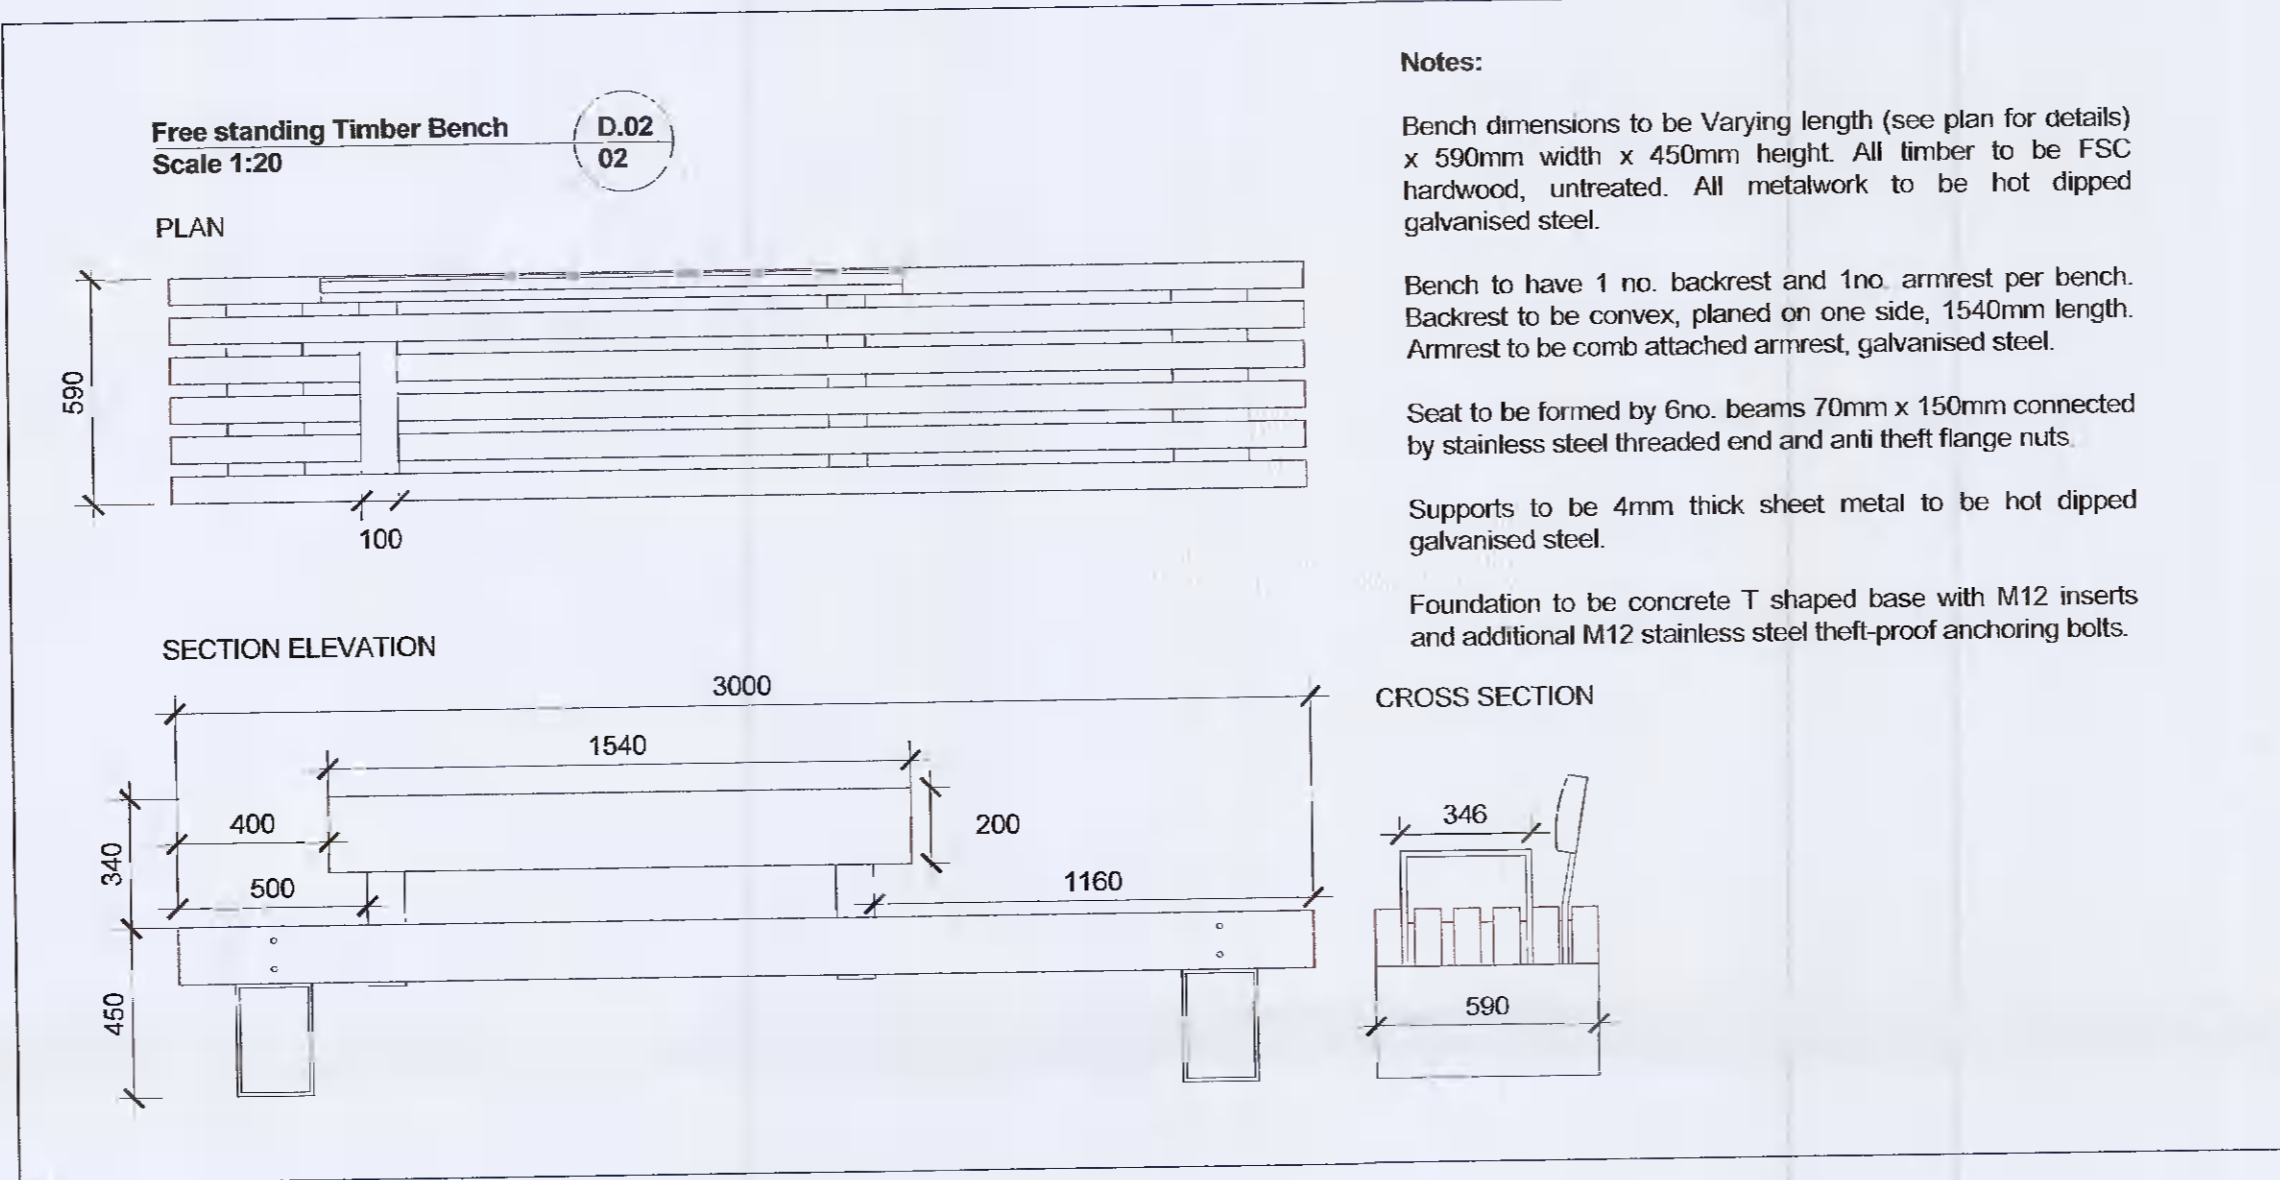


Free standing Timber Bench  
Scale 1:20  
D.02  
02

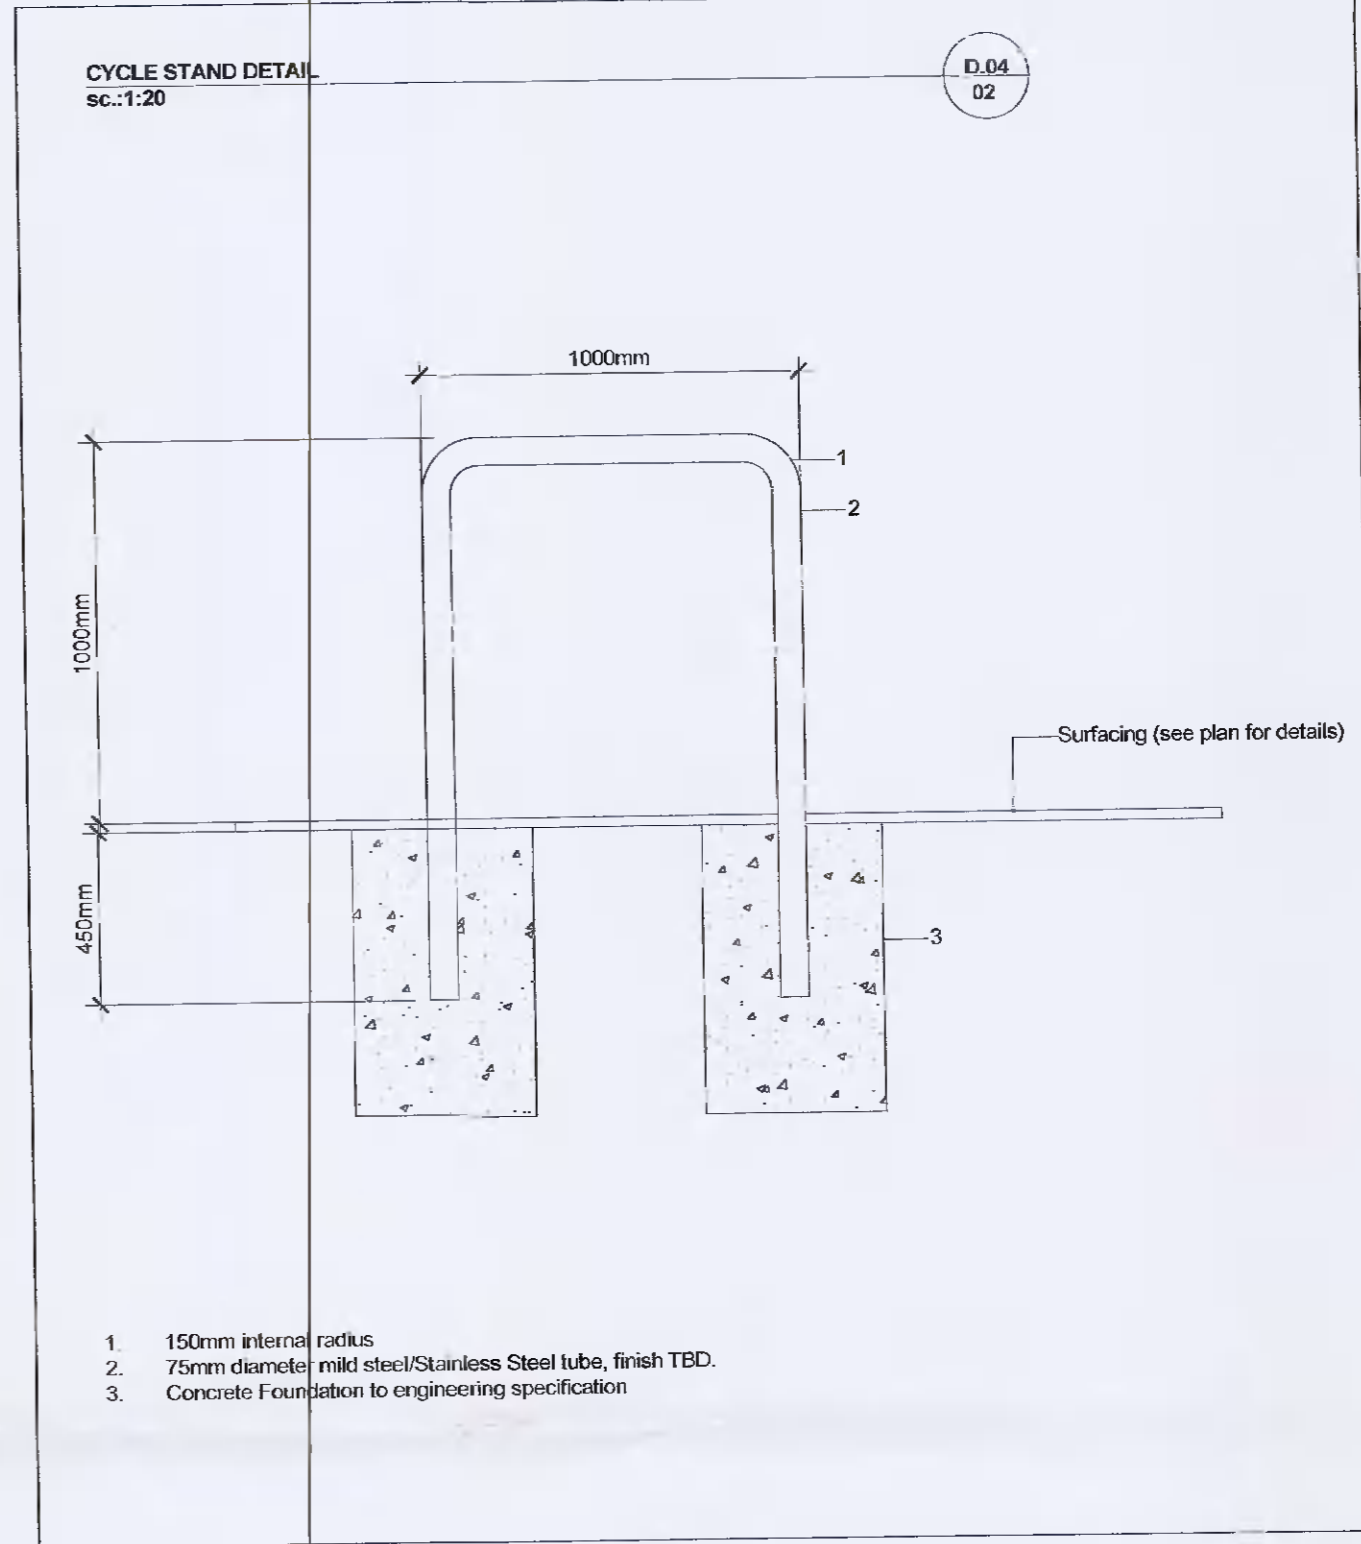

CYCLE STAND DETAIL  
sc:1:20  
D.04  
02

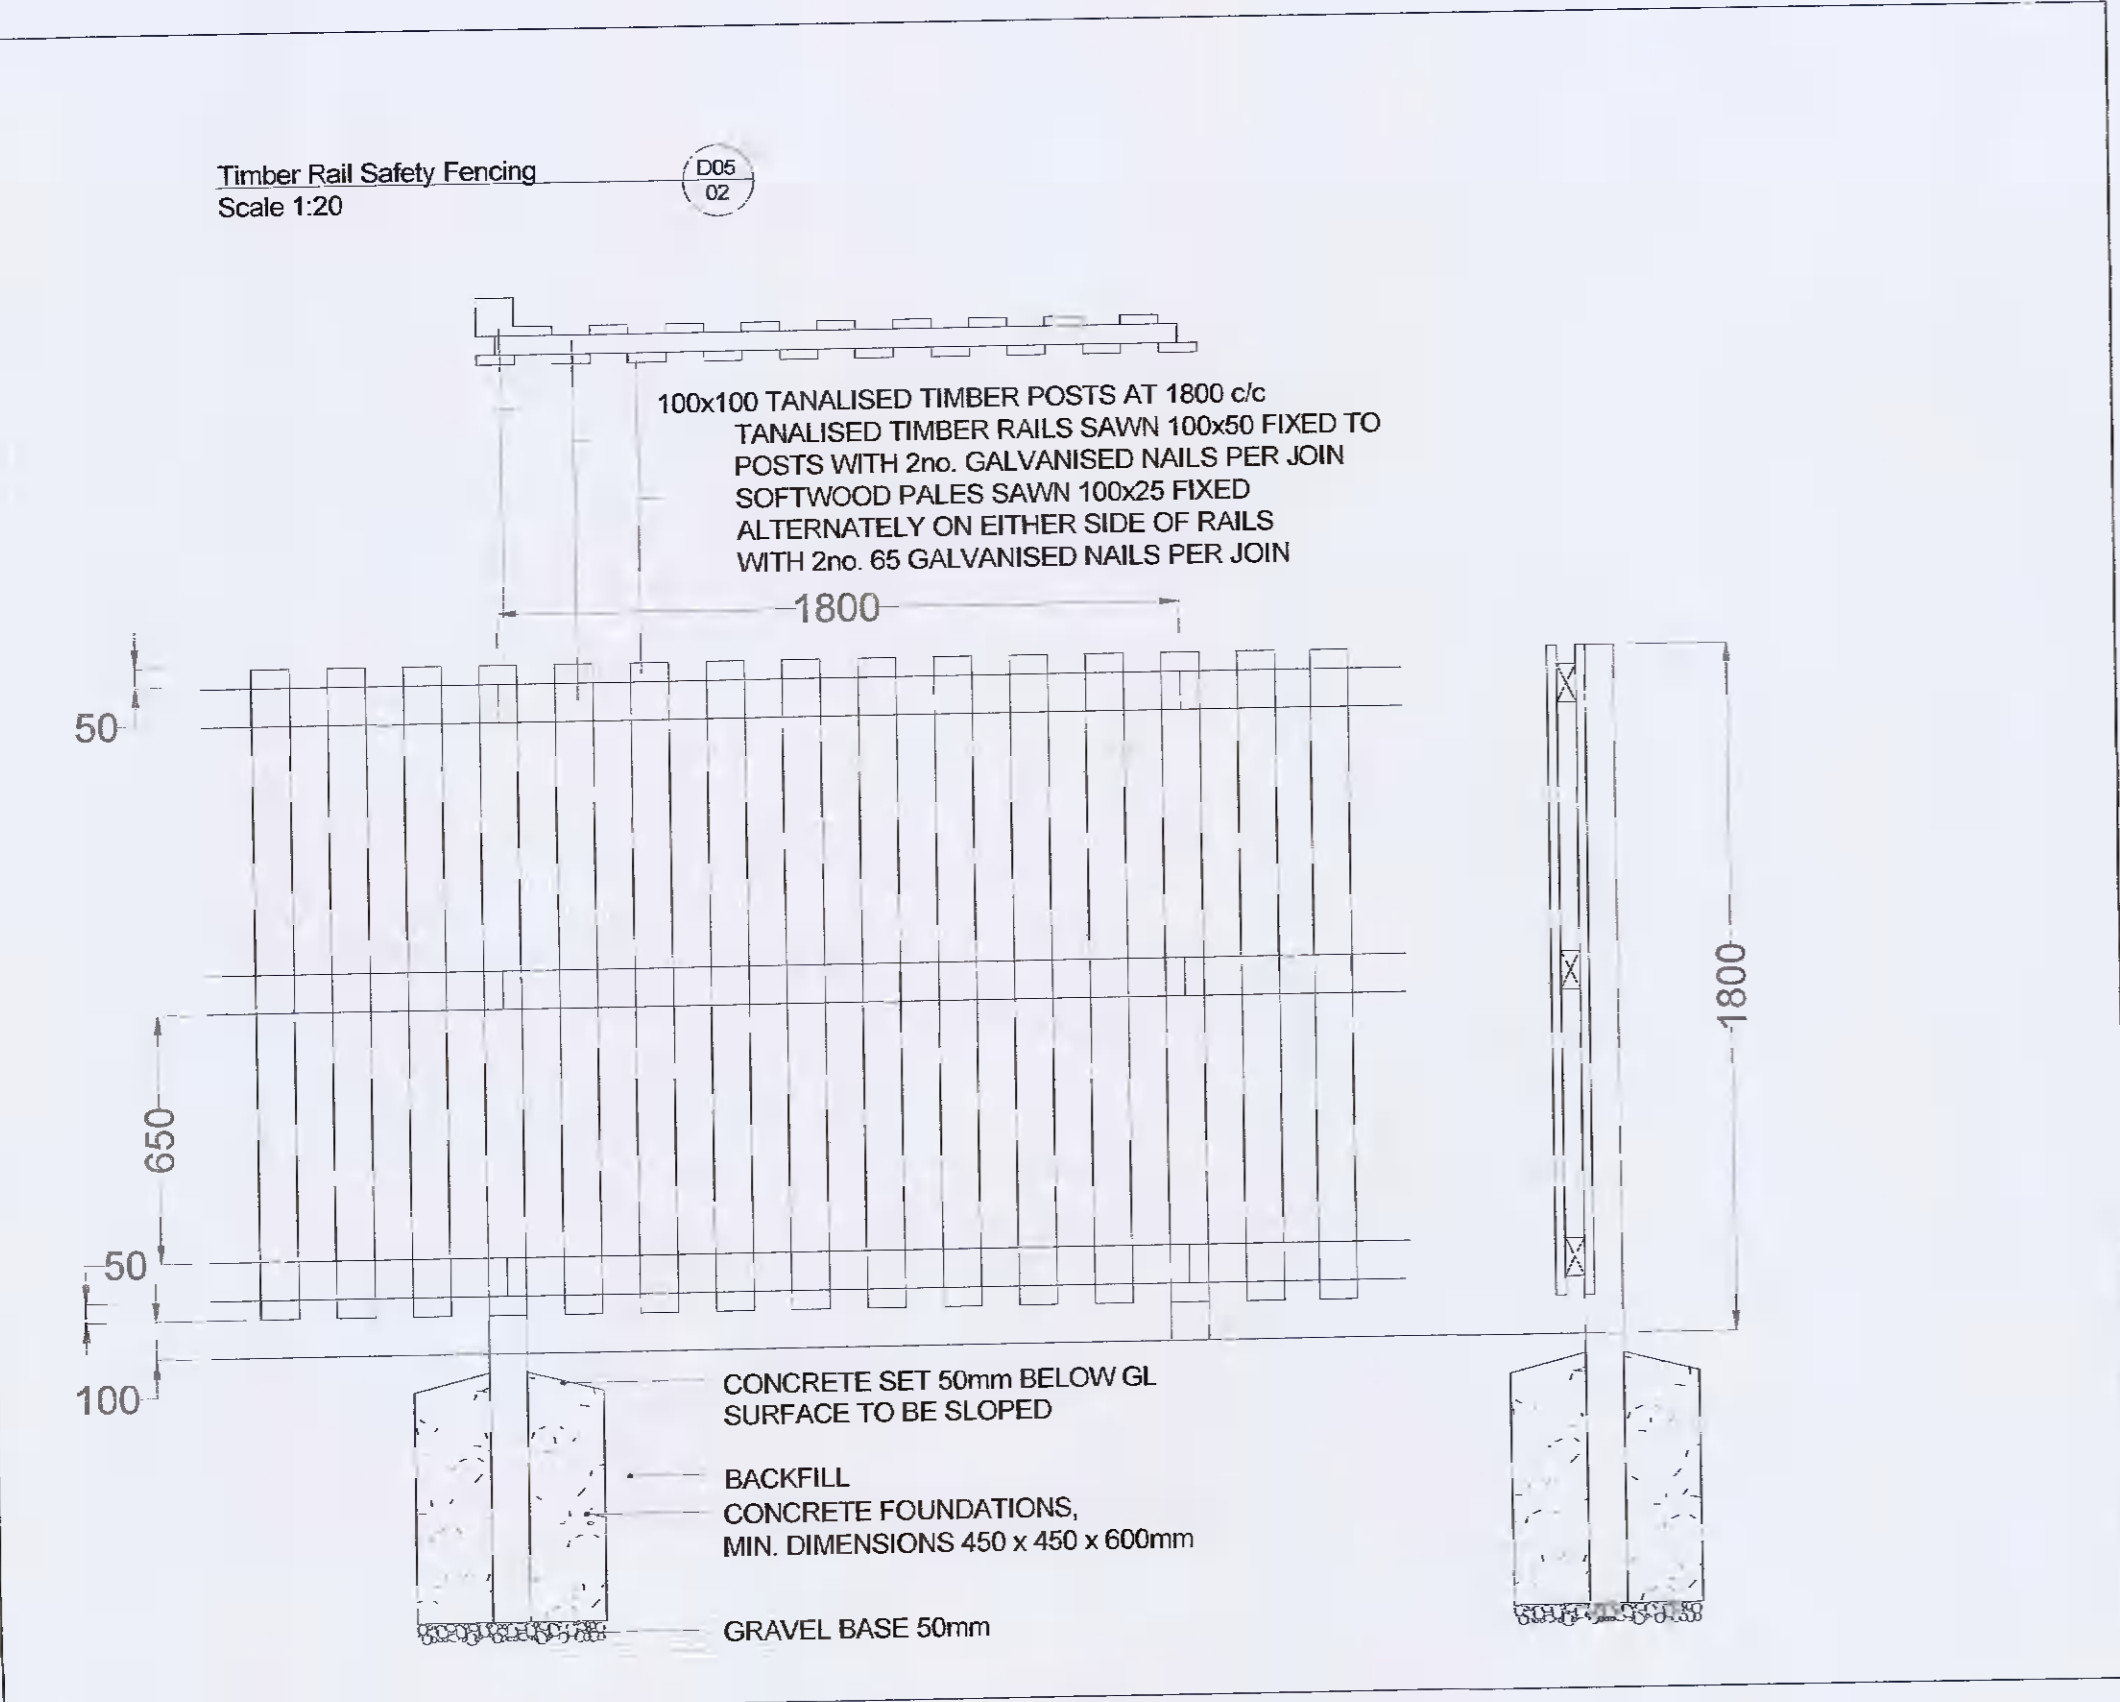

Timber Rail Safety Fencing  
Scale 1:20  
D.05  
02

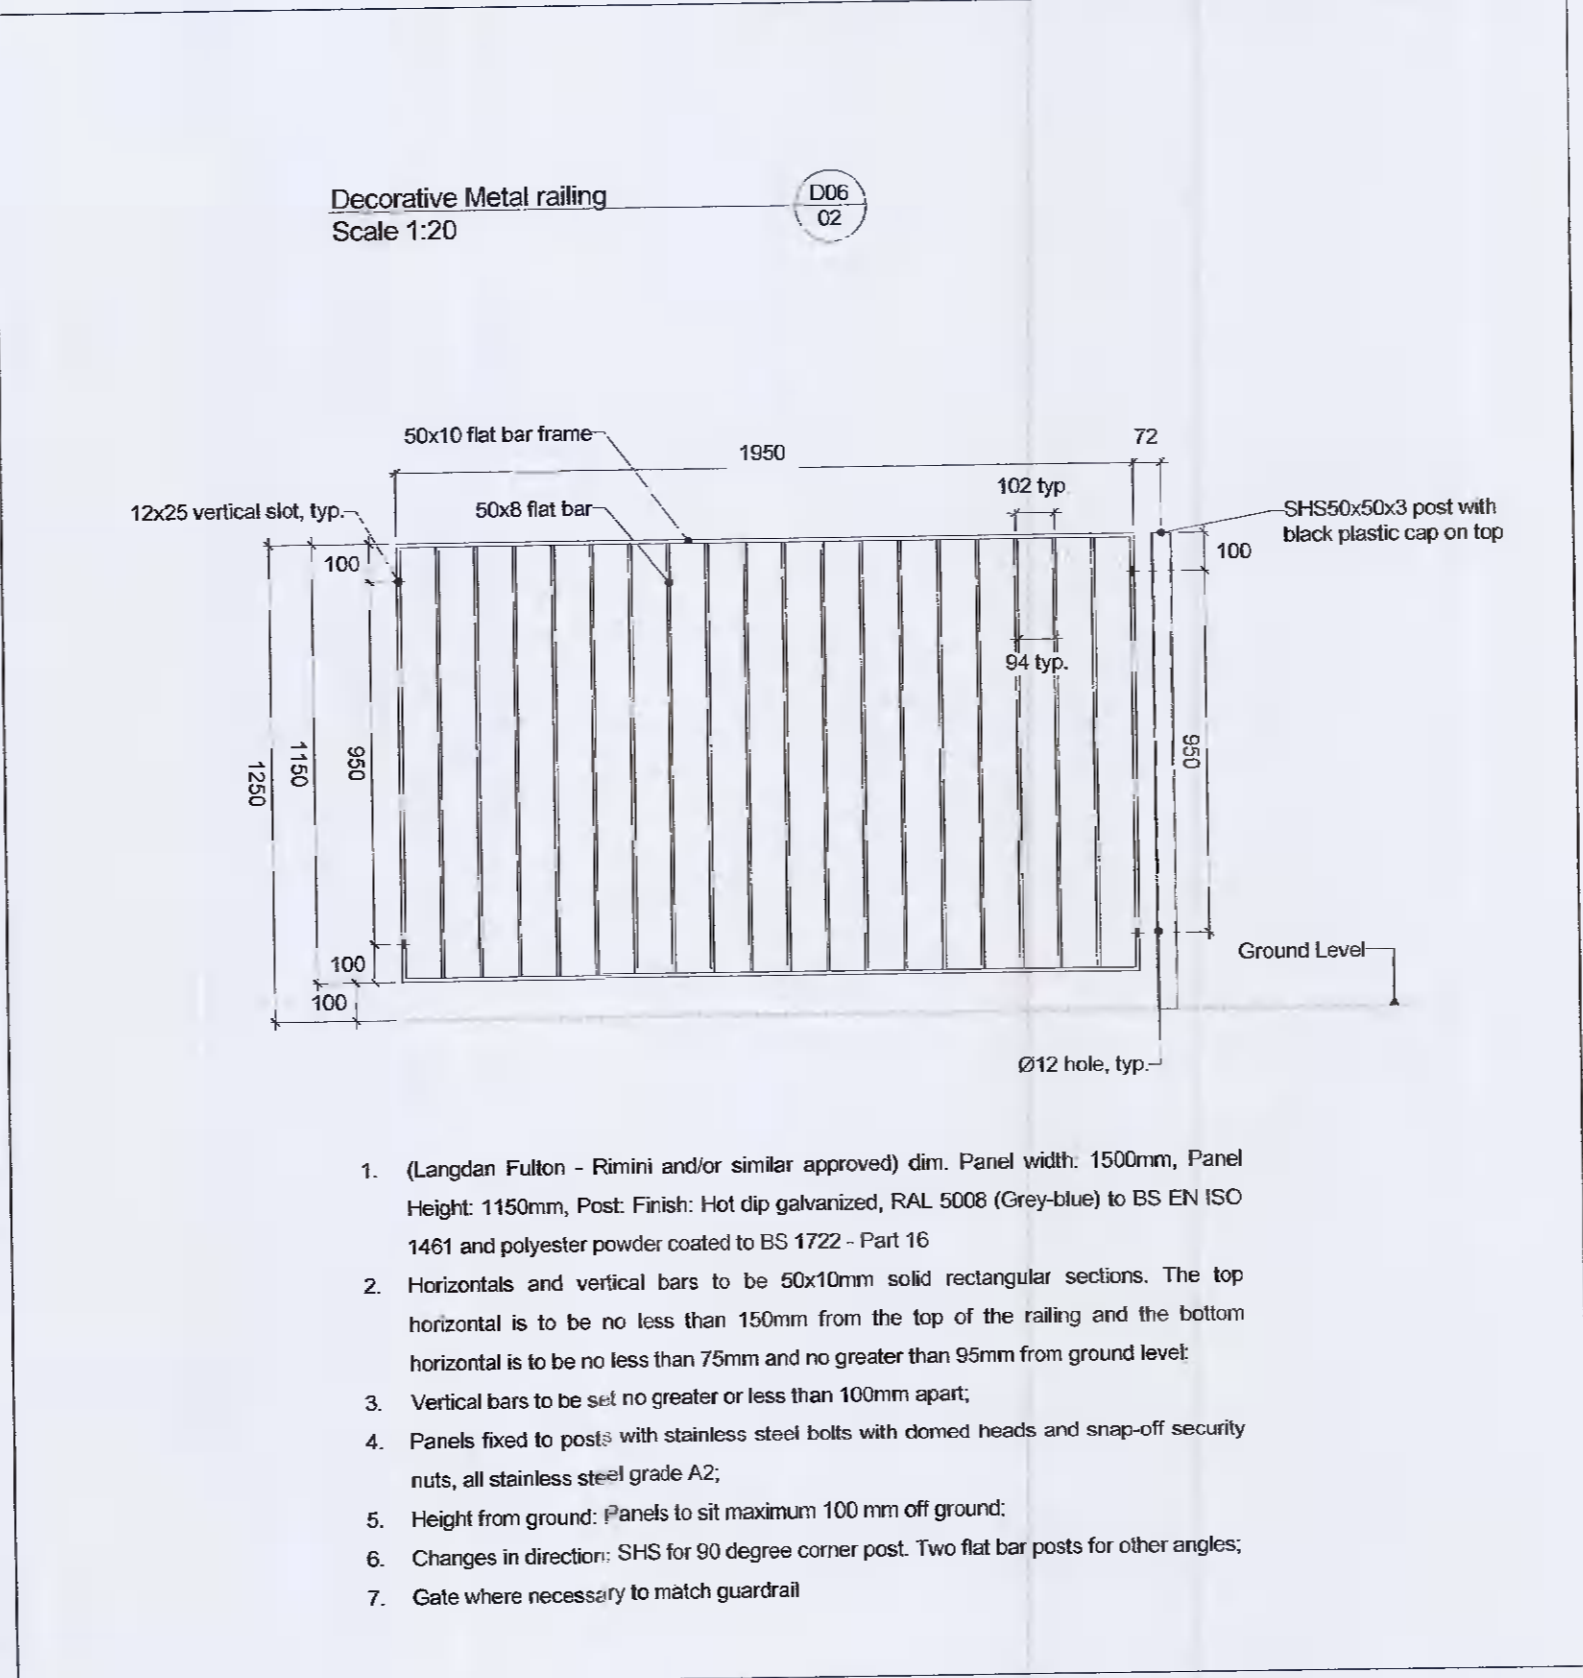

Decorative Metal railing  
Scale 1:20  
D.06  
02

Client:

**EQUINIX**

HAZARD IDENTIFICATION LEGEND:

HAZARD IDENTIFICATION (if none state 'none relevant')	CONTROL AND MITIGATION MEASURES

**NOTE:**  
Hazards listed above are only those considered significant risks and:

a) not likely to be obvious to a competent contractor or other designers;  
b) unusual; or  
c) likely to be difficult to manage effectively

REV	DATE	DESCRIPTION	HM	JW	JW
P01	17/05/21	Issued for Planning	HM	JW	JW

All dimensions to be checked on site. Figured dimensions take preference over scaled dimensions. Any errors or discrepancies to be reported to the Architects. The drawing may not be edited or modified by the recipient.

Copyright and ownership of this drawing is vested in RFD Architects, whose prior written consent is required for its use, reproduction or for publication to any third party. All rights reserved by the law of copyright and by international copyright conventions are reserved to RFD Architects and may be protected by court proceedings for damages and/or injunctions and costs. RFD Architects' Quality Management Systems are independently certified to ISO 9001:2015.

**Key:**

Project:  
Equinix DB8

Drawing Title:  
Typical Landscape Design Details-  
Sheet 02 of 02

Drawing Number:  
DB080-MA-LS-XX-DR-L-PLNT-7051

Scale: Paper Size: Purpose: Revision:  
As Shown A1 S3 P01

**murray & associates**  
landscape architecture