





Section A-A'

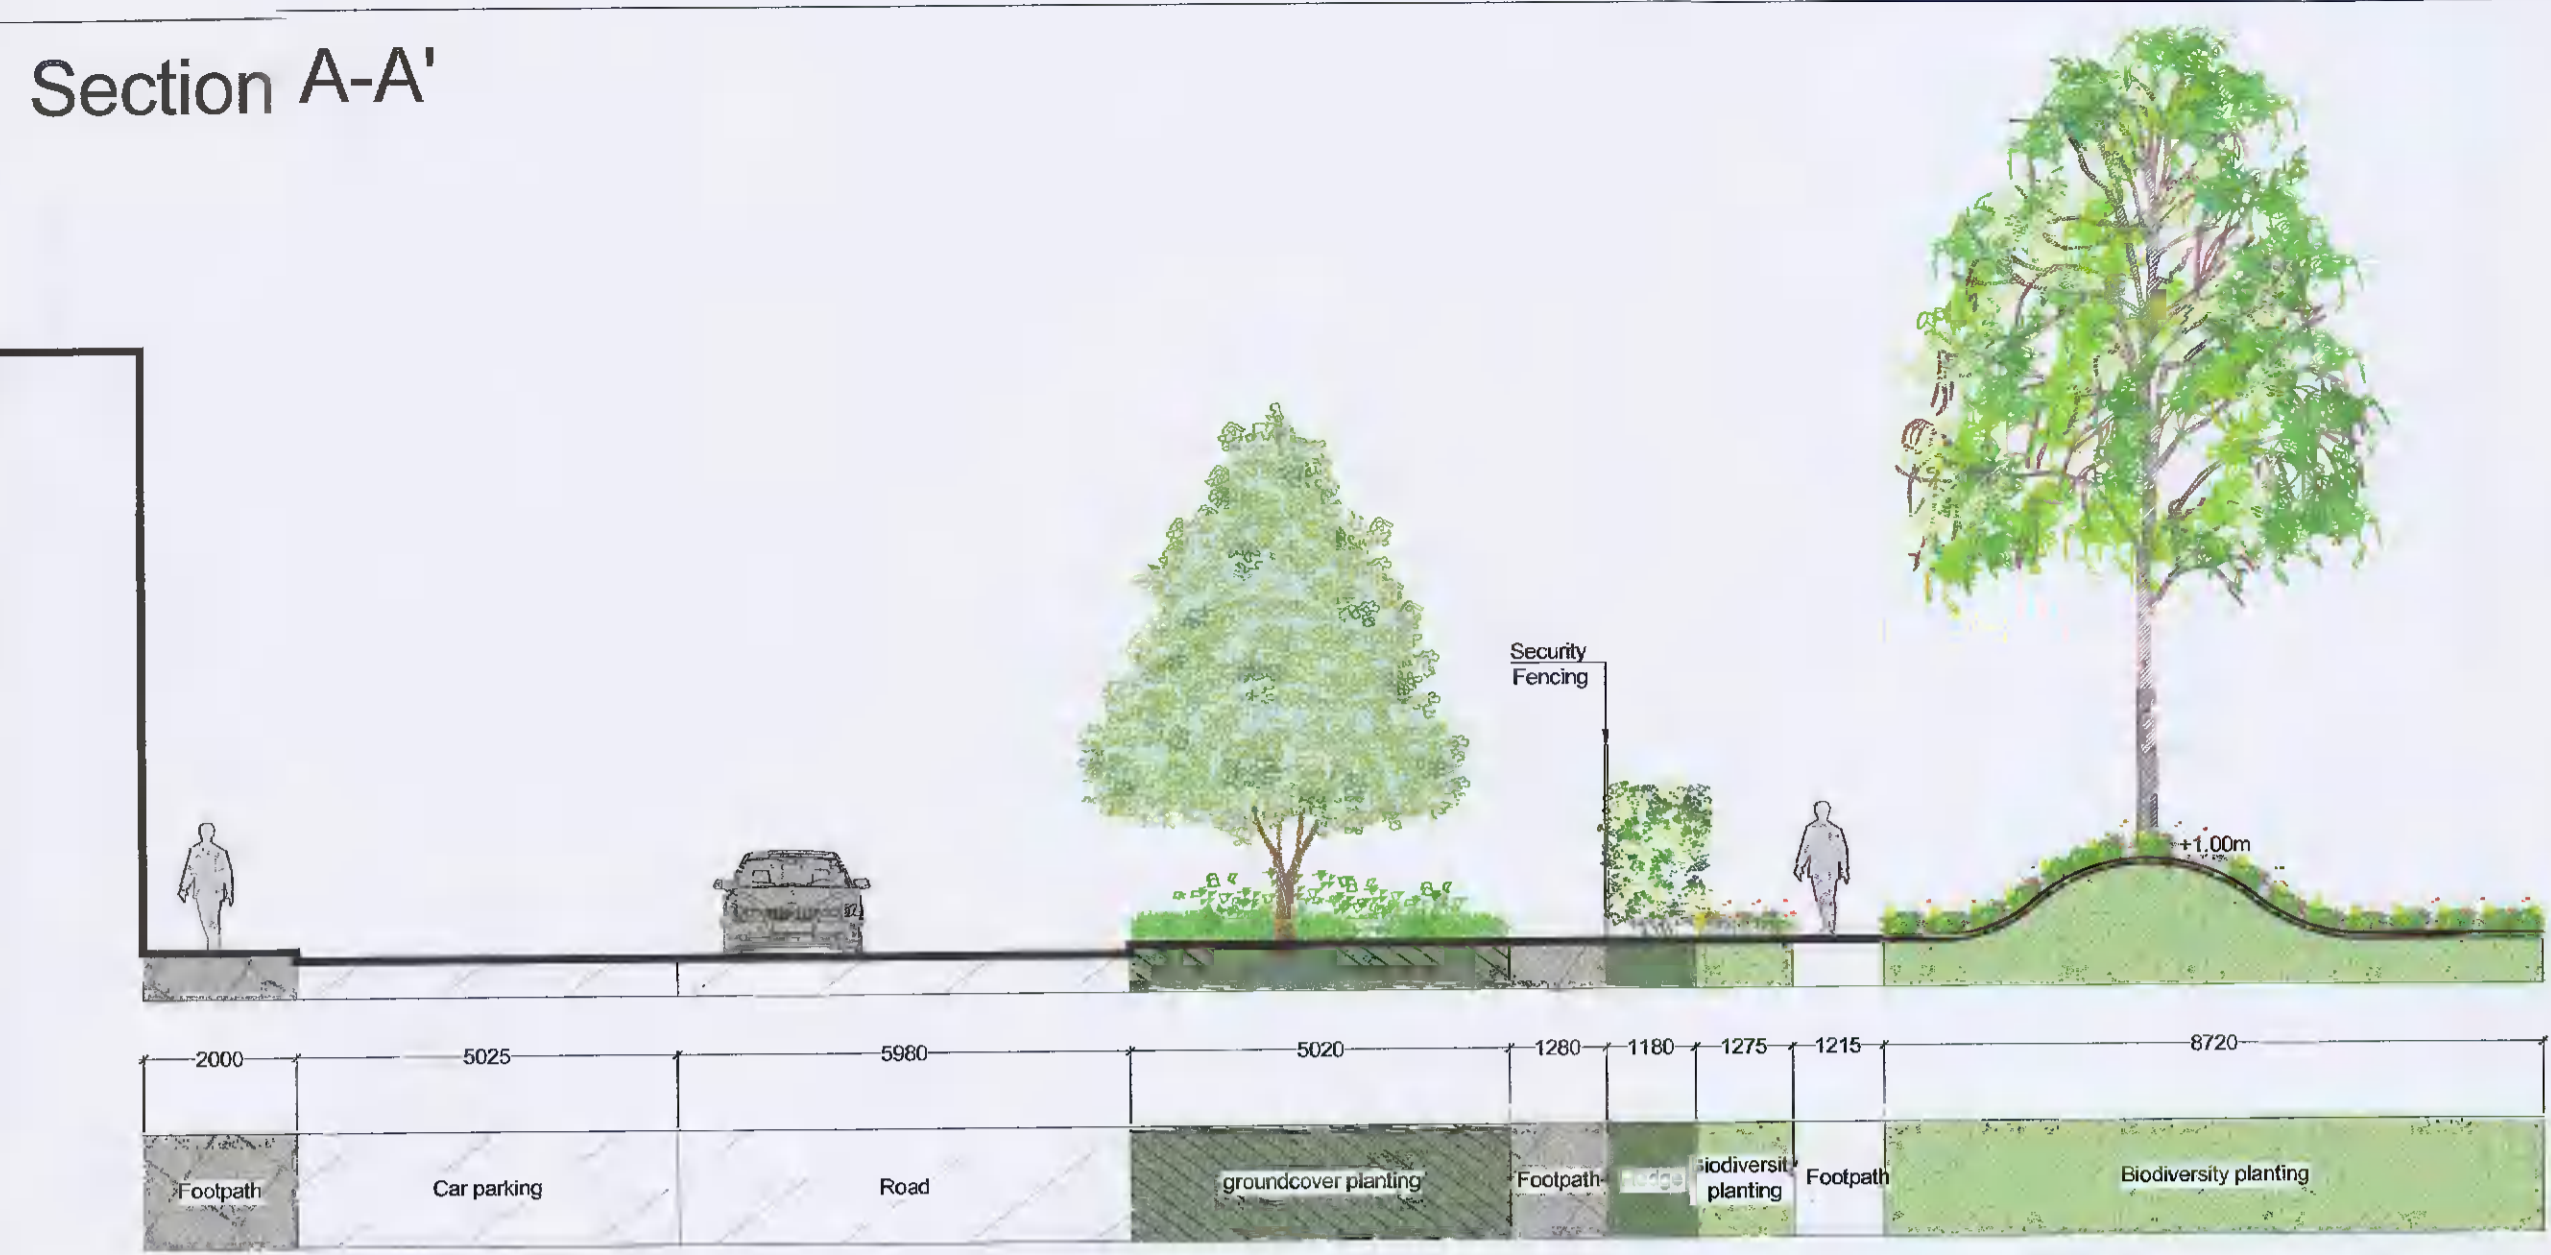


Section B-B'

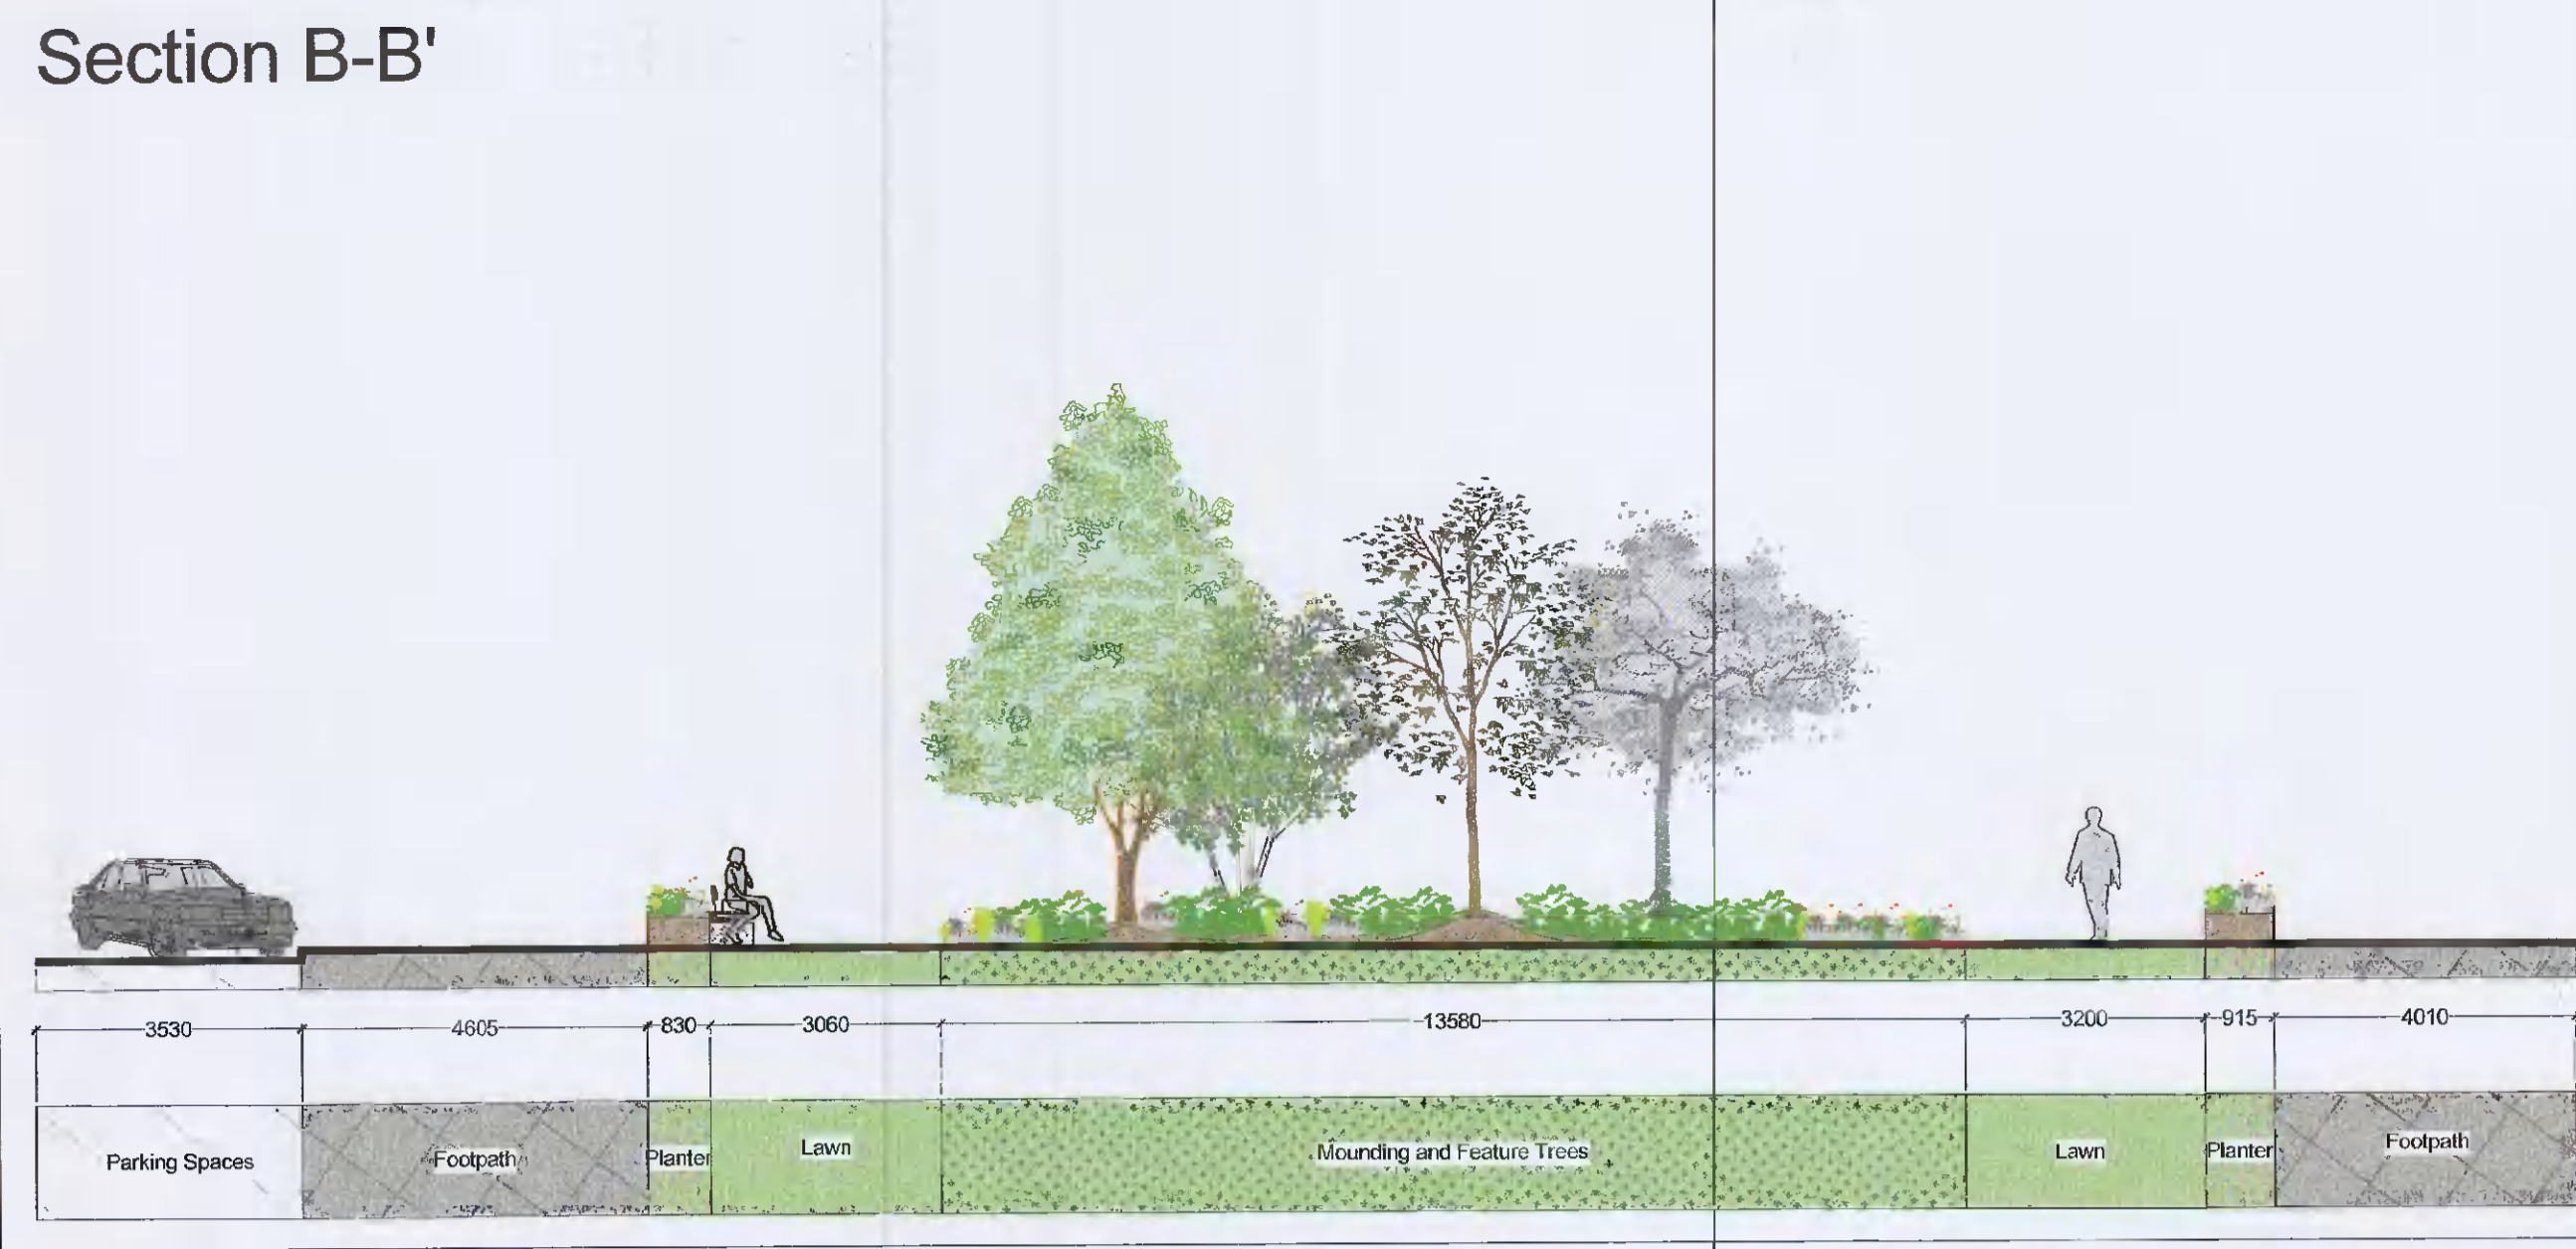

Section D-D'

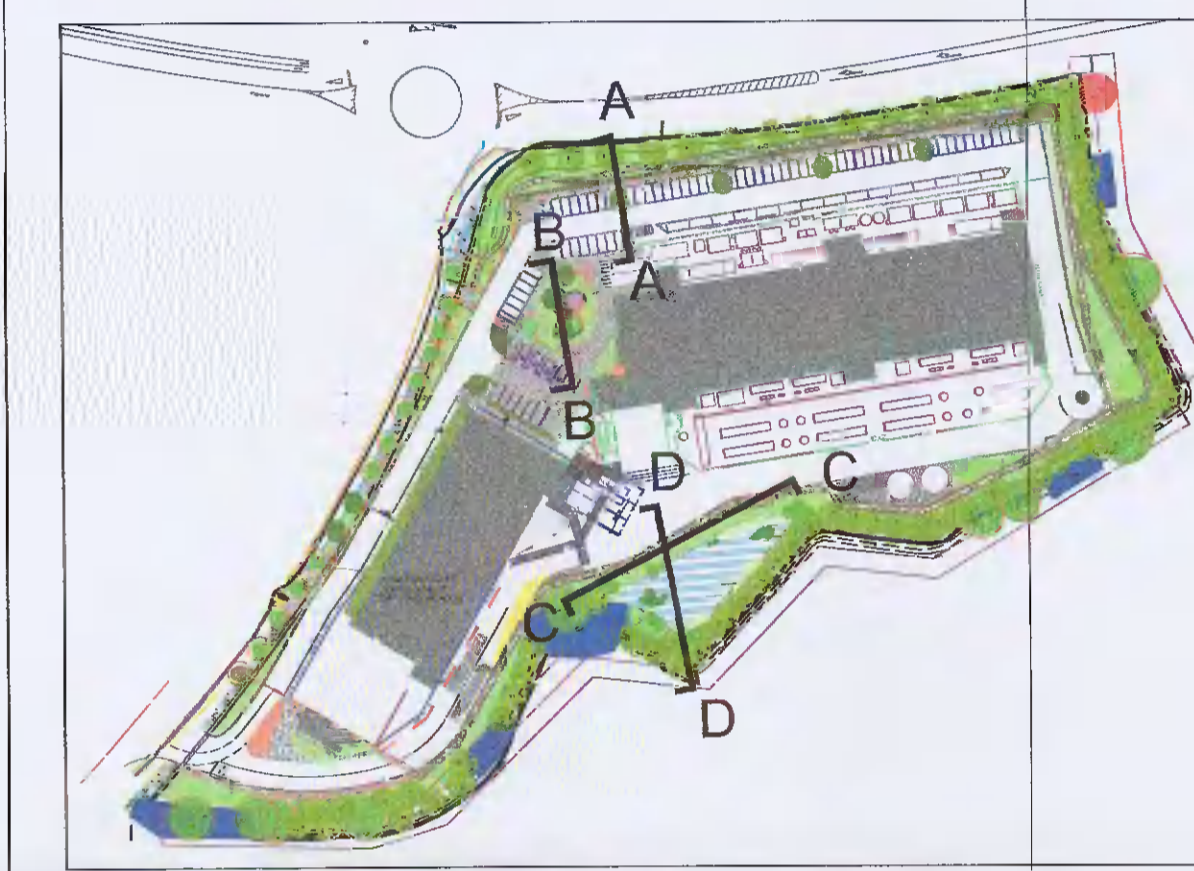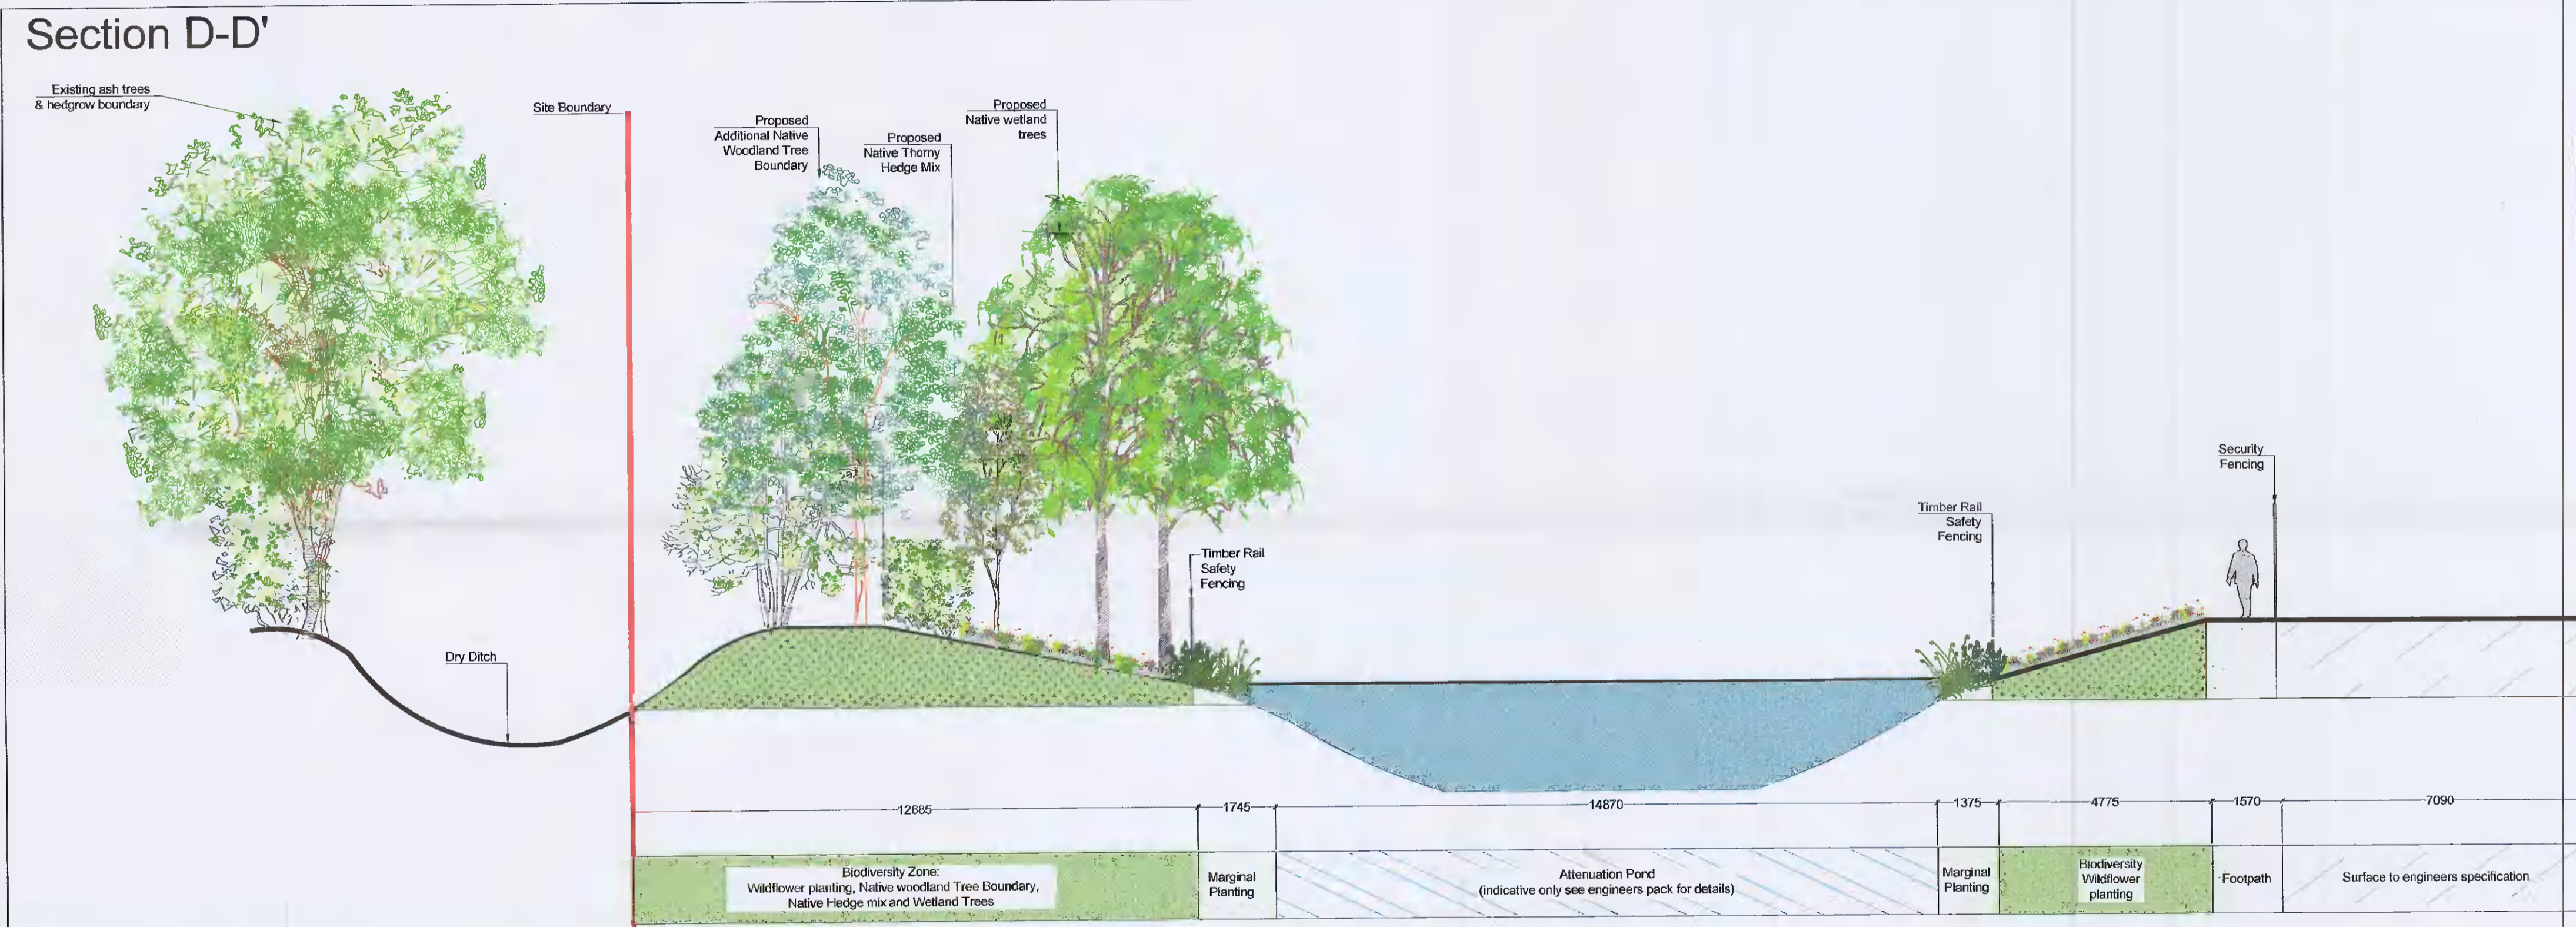

Section C-C'

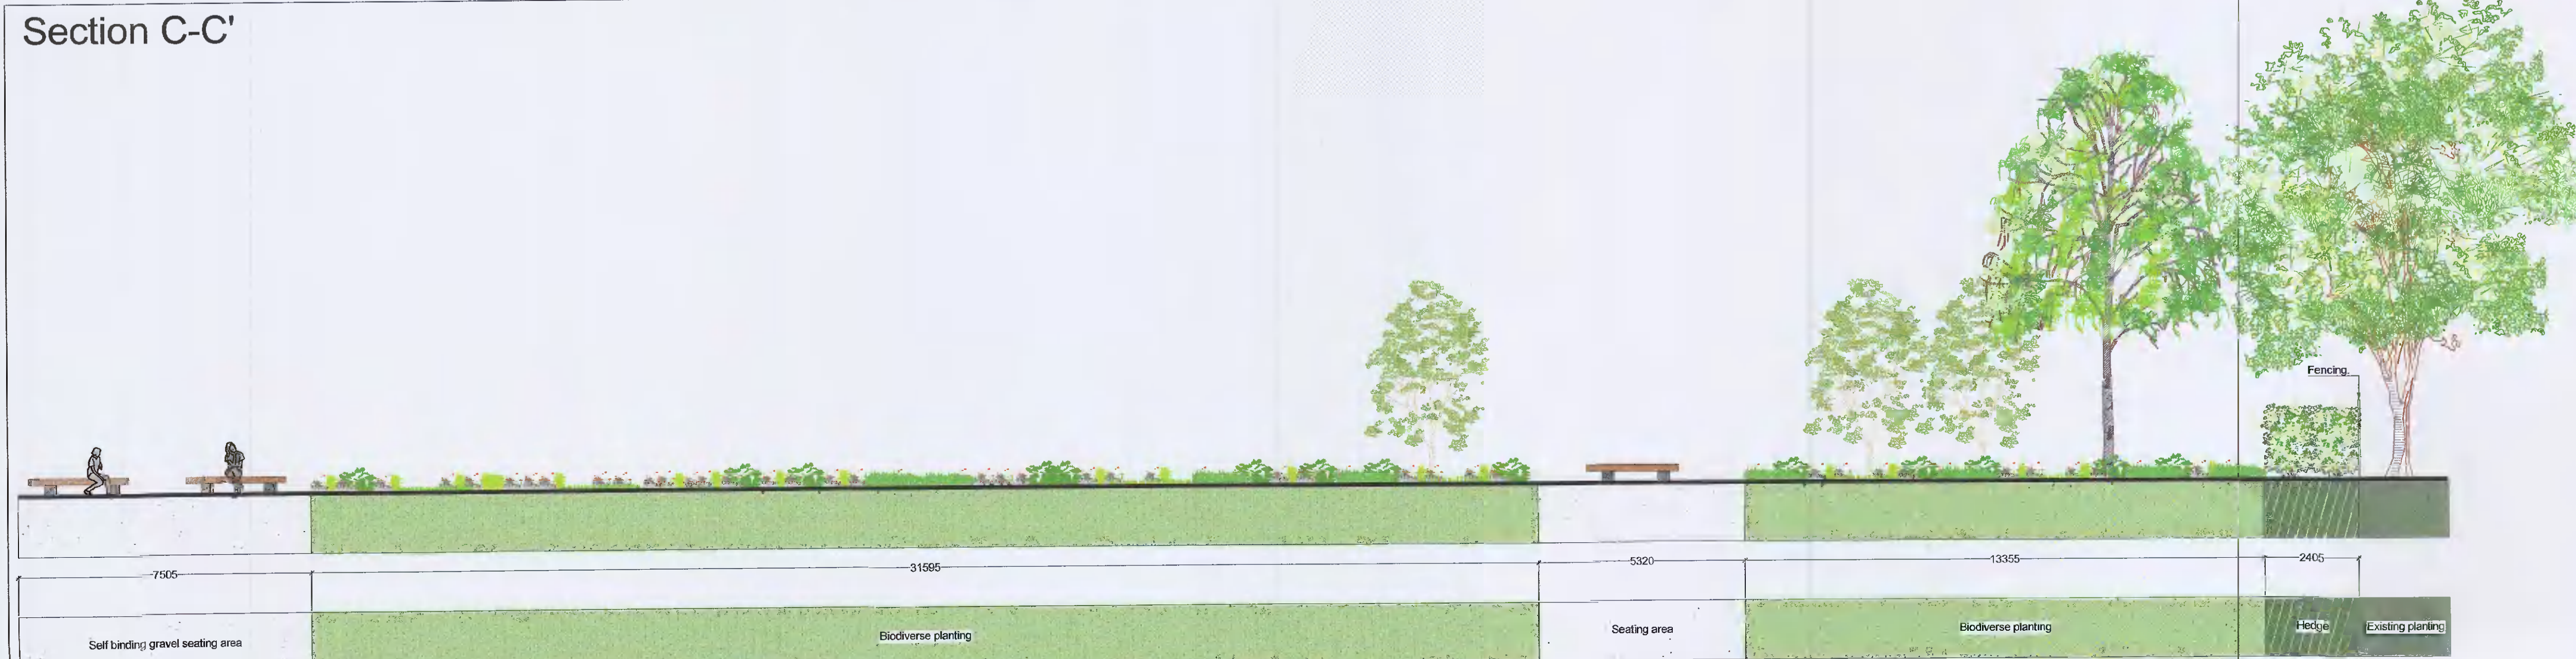

Client: EQUINIX

HAZARD IDENTIFICATION LEGEND:

HAZARD IDENTIFICATION (if none state 'none relevant')	CONTROL AND MITIGATION MEASURES

NOTE: Hazards listed above are only those considered significant risks and:

- a) not likely to be obvious to a competent contractor or other designers;
- b) unusual; or
- c) likely to be difficult to manage effectively

REV	DATE	DESCRIPTION	DWN	CHK	APP
P01	17/06/21	Issued for Planning	HM	JW	JW

All dimensions to be checked on site. Figure dimensions take preference over scaled dimensions. Any errors or discrepancies to be reported to the Architects. This drawing may not be edited or modified by the client.

Copyright and ownership of this drawing is vested in RMD Architects, whose prior written consent is required for its use, reproduction or for publication to any third party. All rights reserved by the law of copyright and by international copyright conventions are reserved to RMD Architects and may be protected by court proceedings for damages and/or injunction and costs. RMD Architects' Quality Management Systems are independently certified to ISO 9001:2015.

Key:

Project: Equinix DB8

Drawing Title: Indicative Landscape Sections

Drawing Number: DB080-MA-LS-XX-DR-L-PLNT-4050

Scale: 1:100 Paper Size: A1 Purpose: S3 Revision: P01