



Client:




EQUINIX

HAZARD IDENTIFICATION LEGEND:	
HAZARD IDENTIFICATION (if none state none relevant)	CONTROL AND MITIGATION MEASURES

NOTE:
 Hazards listed above are only those considered significant risks and:
 a) not likely to be obvious to a competent contractor or other designers;
 b) unusual; or
 c) likely to be difficult to manage effectively

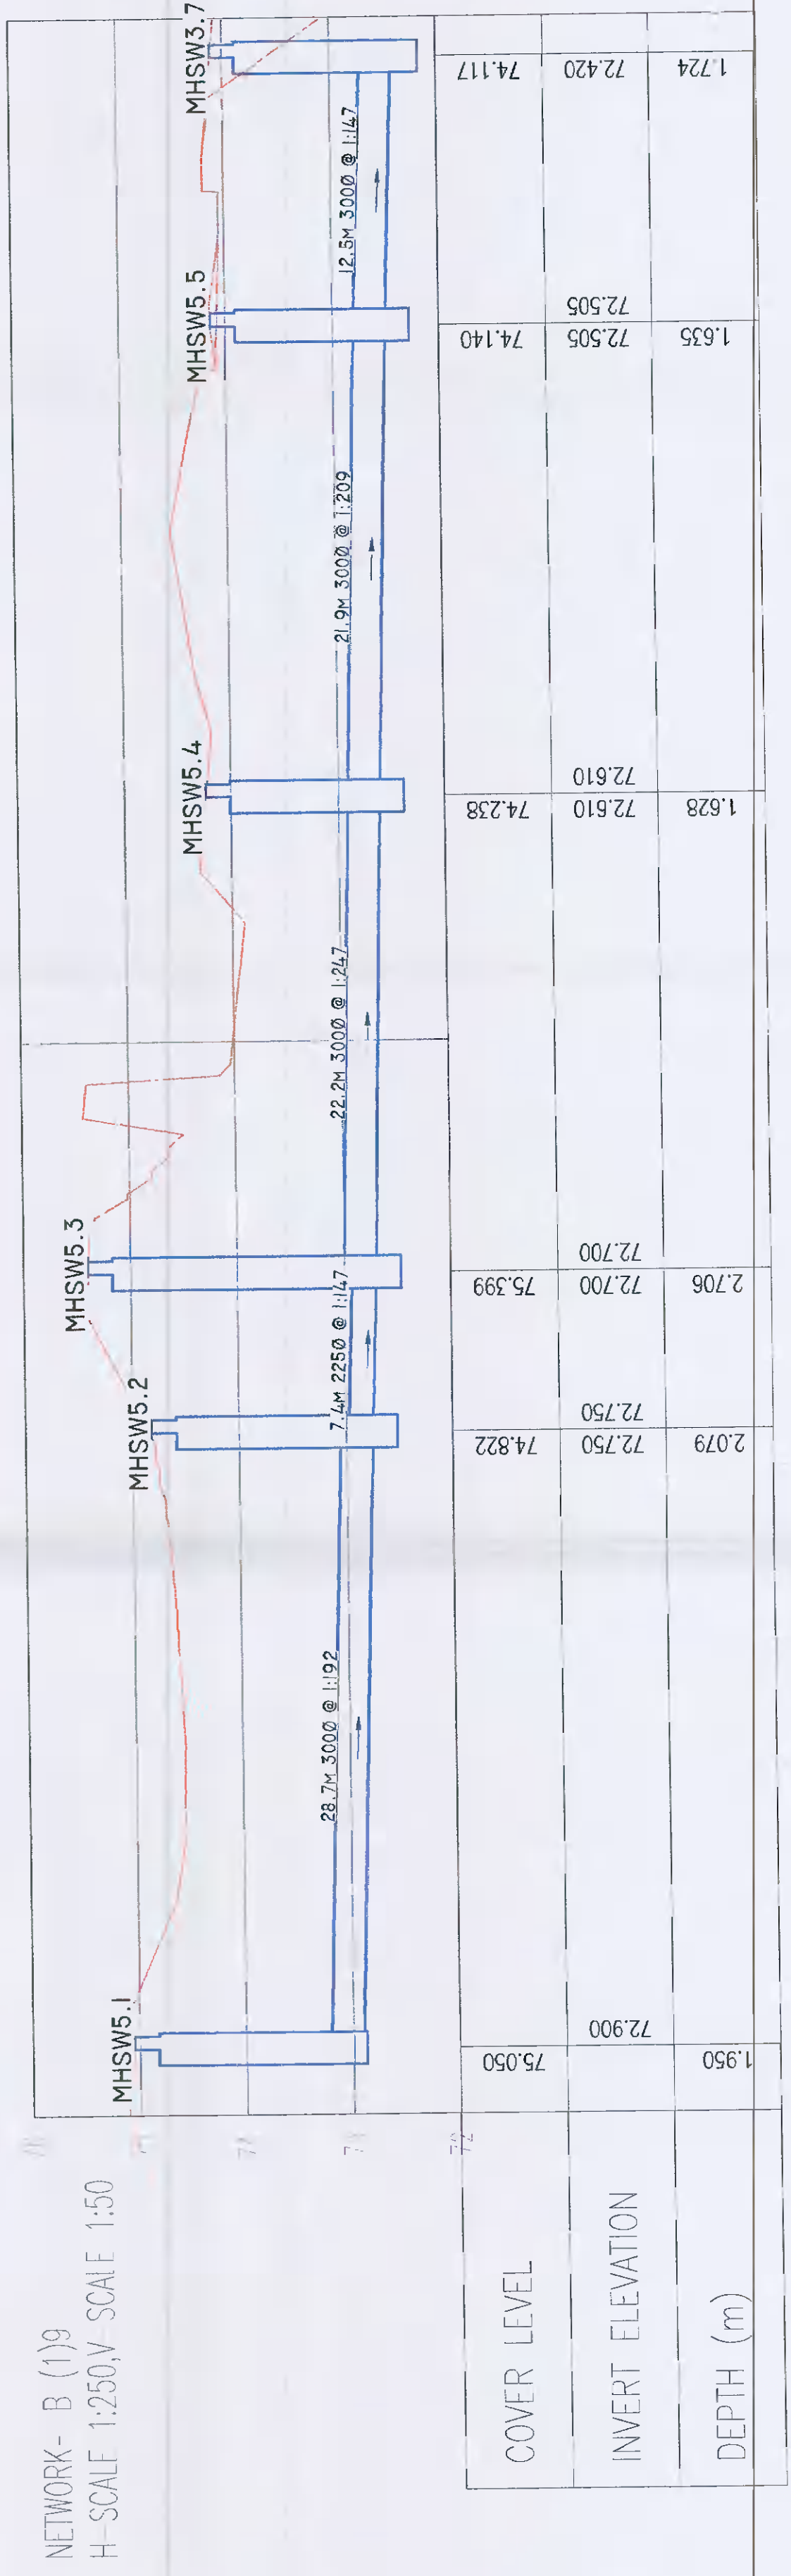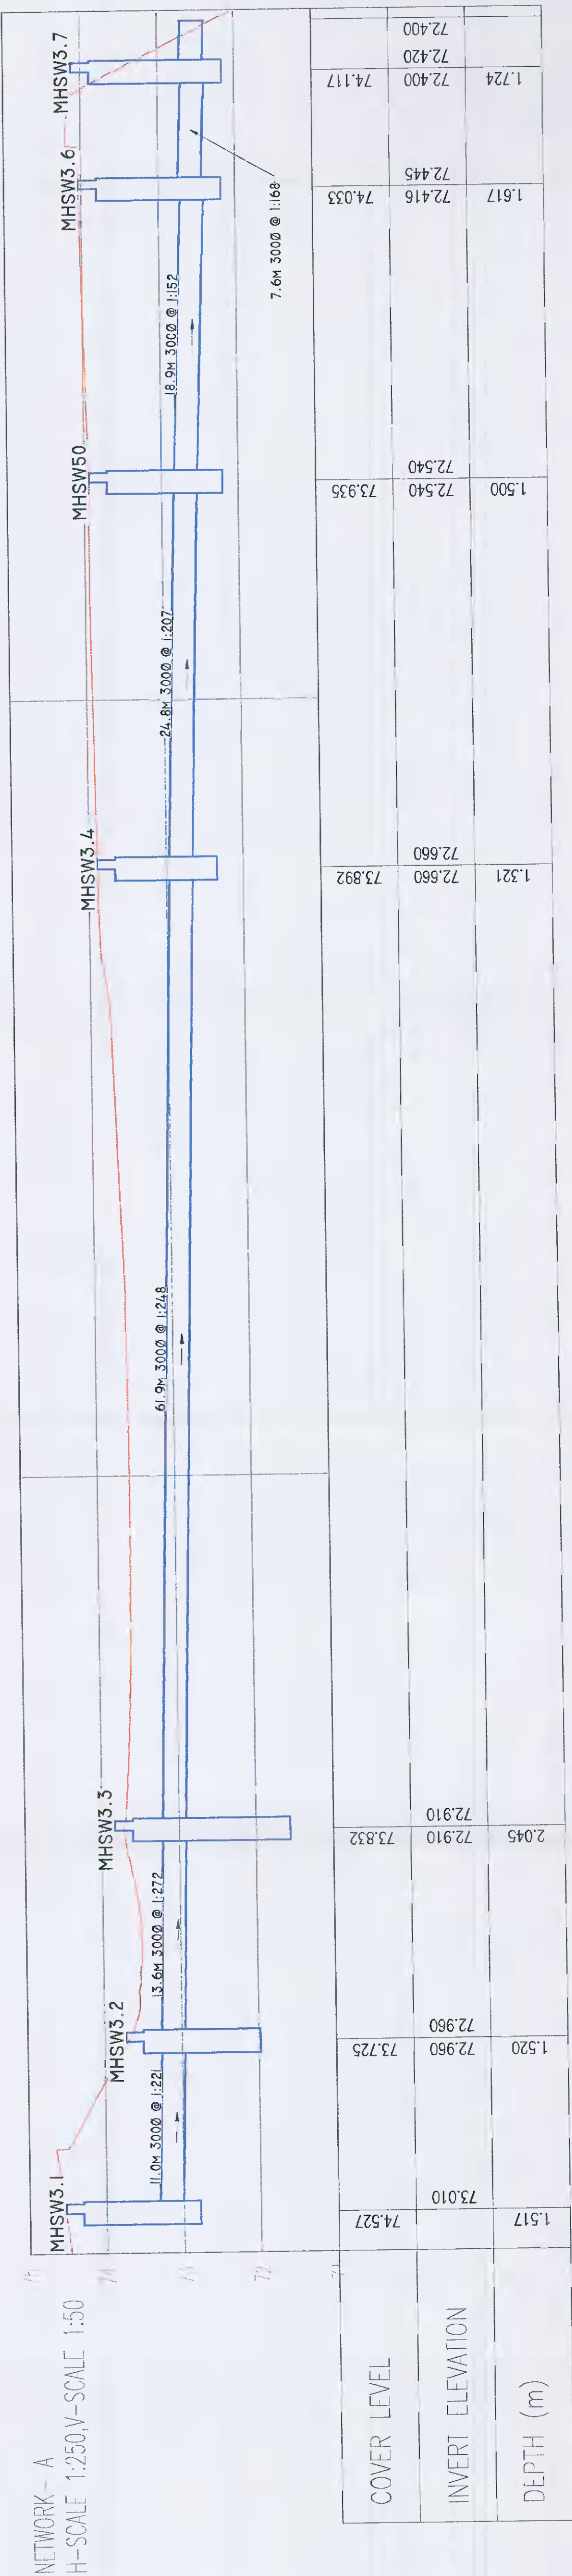

REV	DATE	DESCRIPTION	DRAWN	CHECK	APP
15.08.21		PLANNING ISSUE			AM/AM
15.08.21		PLANNING ISSUE			AM/AM
15.08.21		PLANNING ISSUE			AM/AM

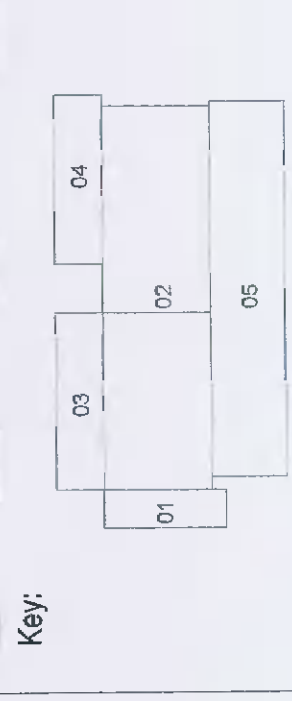

Project:
 EQUINIX DB081

Drawing Title:
 PROPOSED DRAINAGE LONG SECTION (SURFACE)
 SHEET 1 OF 2

Drawing Number:
 DB080-PIN-00-ZZ-DR-C-ZZZZ-3210

Scale: 1:250
 Paper Size: A1
 Purpose: S4
 Revision: P02

PINNACLE
 CONSULTING ENGINEERS

SIXTH FLOOR PROSPECT HOUSE 100 NEW OXFORD STREET LONDON WC1A 1HB Tel: 0207 0433410

TO BE READ IN CONJUNCTION WITH
 DB0808-PIN-00-ZZ-DR-C-PLAN-1205