

Client:





**EQUINIX**


HAZARD IDENTIFICATION LEGEND:

HAZARD IDENTIFICATION (if none state 'none relevant')	CONTROL AND MITIGATION MEASURES
--	---------------------------------

NOTE:  
Hazards listed above are only those considered significant risks and:  
a) not likely to be obvious to a competent contractor or other designers;  
b) not likely to be difficult to manage effectively;  
c) likely to be difficult to manage effectively

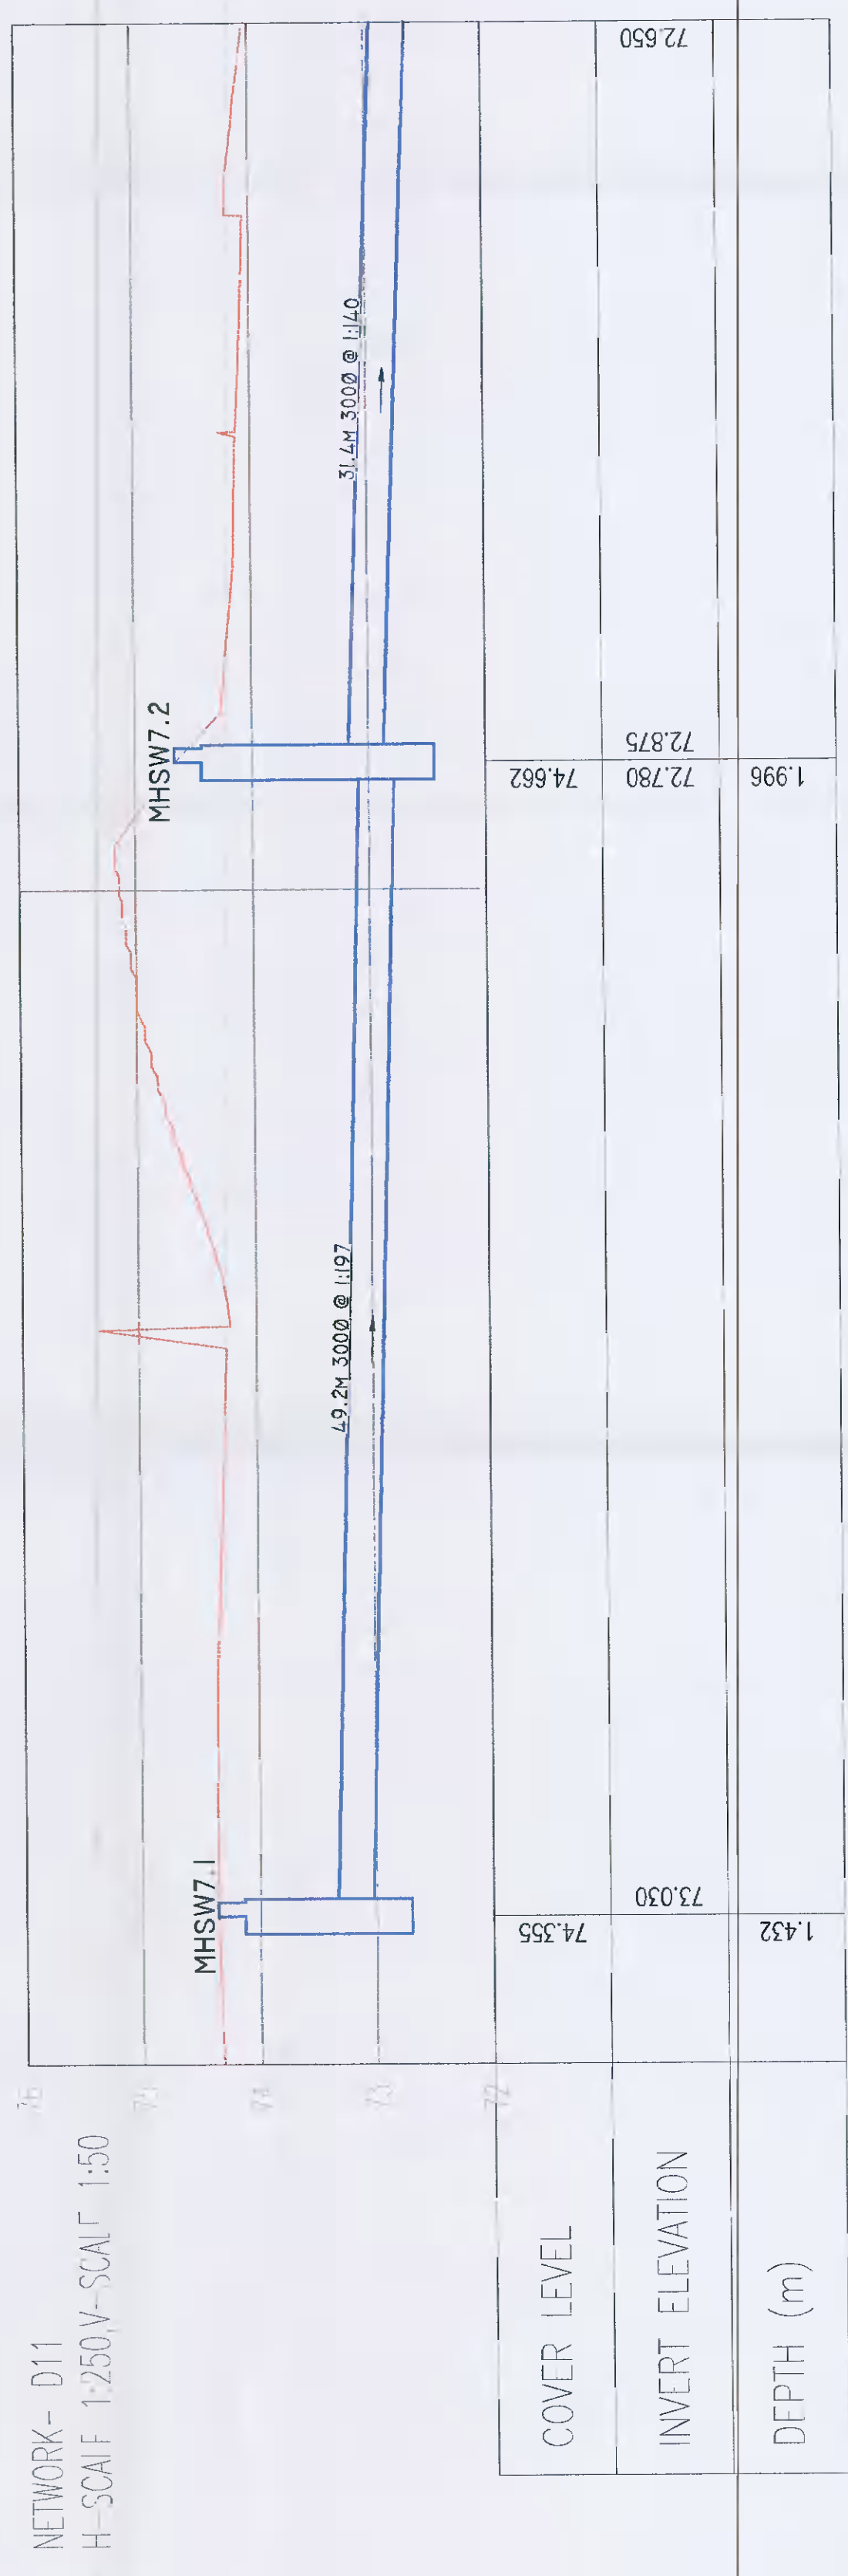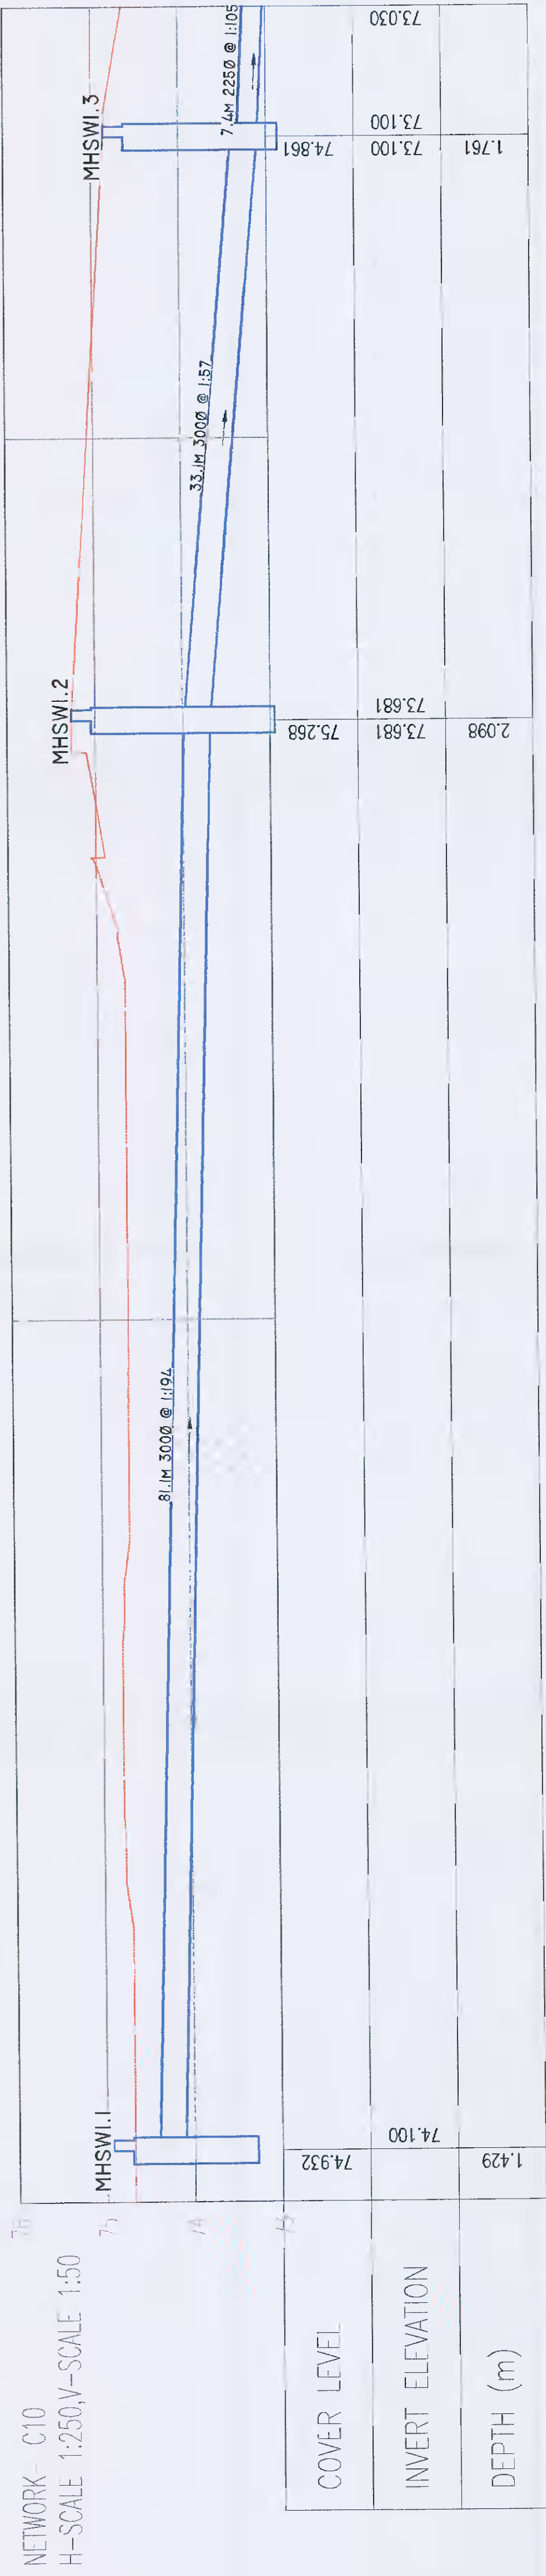

REV	DATE	DESCRIPTION	DWN	CHK	APP
15/06/21		PLANNING ISSUE			AMG/AM
16/06/21		DESIGN ISSUE			AMG/AM

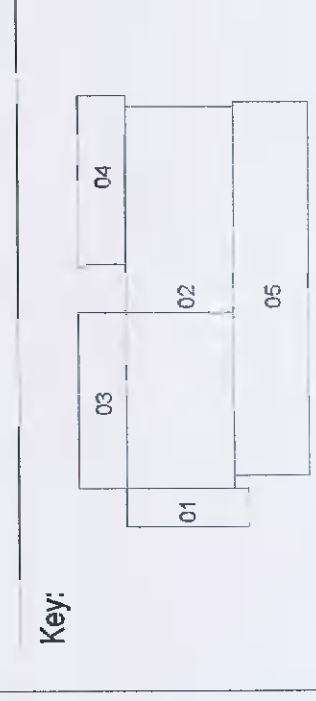

Project:  
EQUINIX DB081

Drawing Title:  
PROPOSED DRAINAGE LONG SECTION (SURFACE)  
SHEET 2 OF 2

Drawing Number:  
DB080-PIN-00-ZZ-DR-C-ZZZZ-3211

Scale: 1:250  
Paper Size: A1  
Purpose: S4  
Revision: P02

**PINNACLE**  
CONSULTING ENGINEERS

SIXTH FLOOR PROSPECT HOUSE 100 NEW OXFORD STREET LONDON WC1A 1HB Tel: 0207 0434410

TO BE READ IN CONJUNCTION WITH  
DB0808-PIN-00-ZZ-DR-C-PLAN-1205