




NOTE:
 Hazards listed above are only those considered significant risks and:
 a) not likely to be obvious to a competent contractor or other assignees;
 b) unusual; or
 c) likely to be difficult to manage effectively.

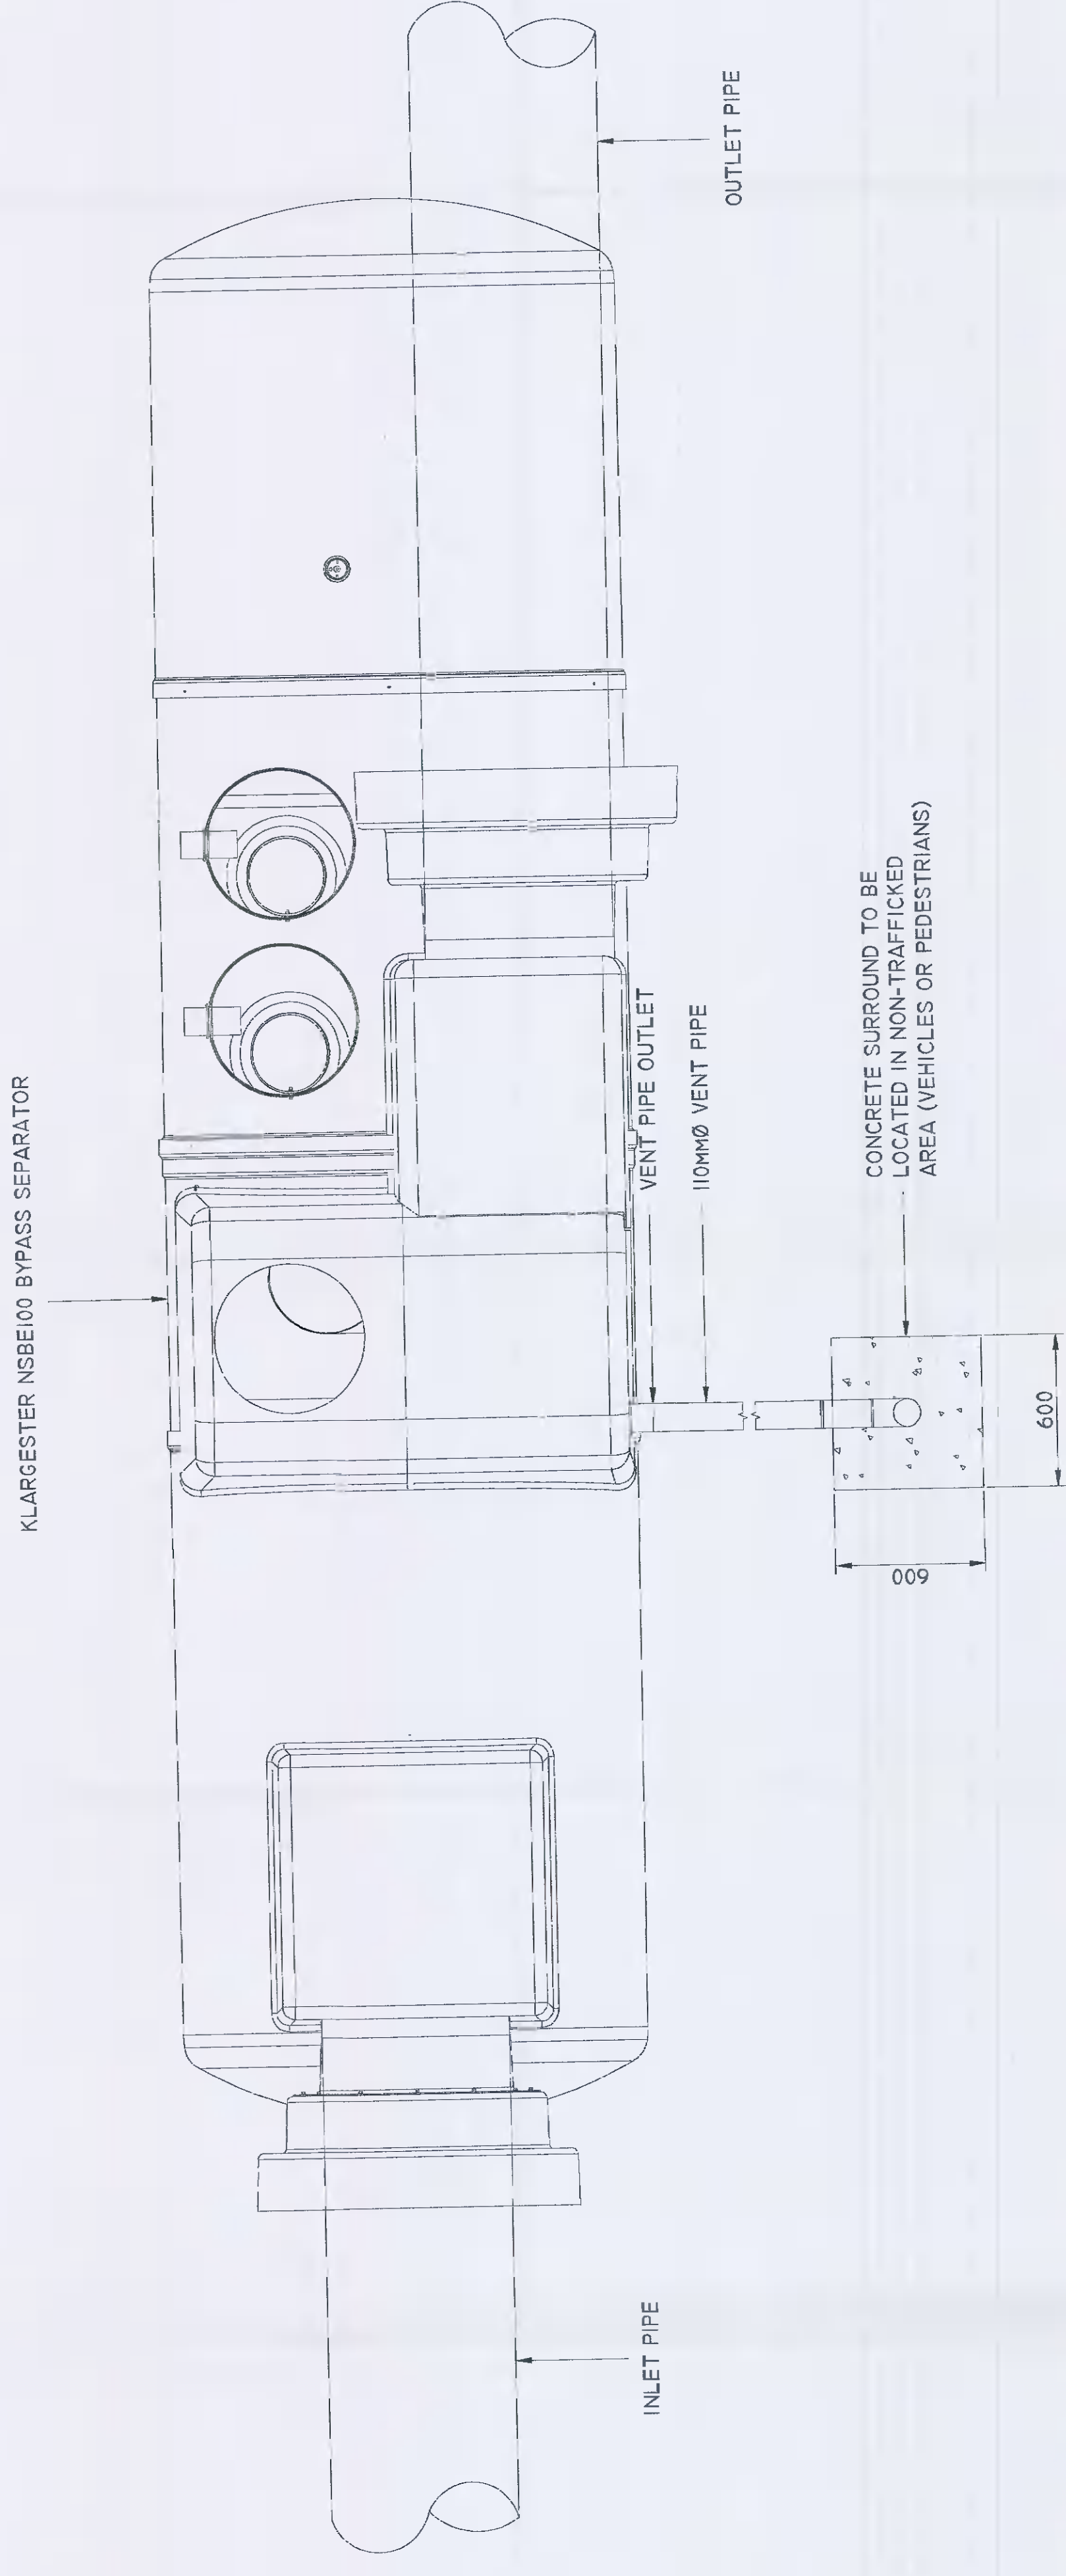

TYPICAL PETROL INTERCEPTOR VENT PIPE DETAIL: PLAN

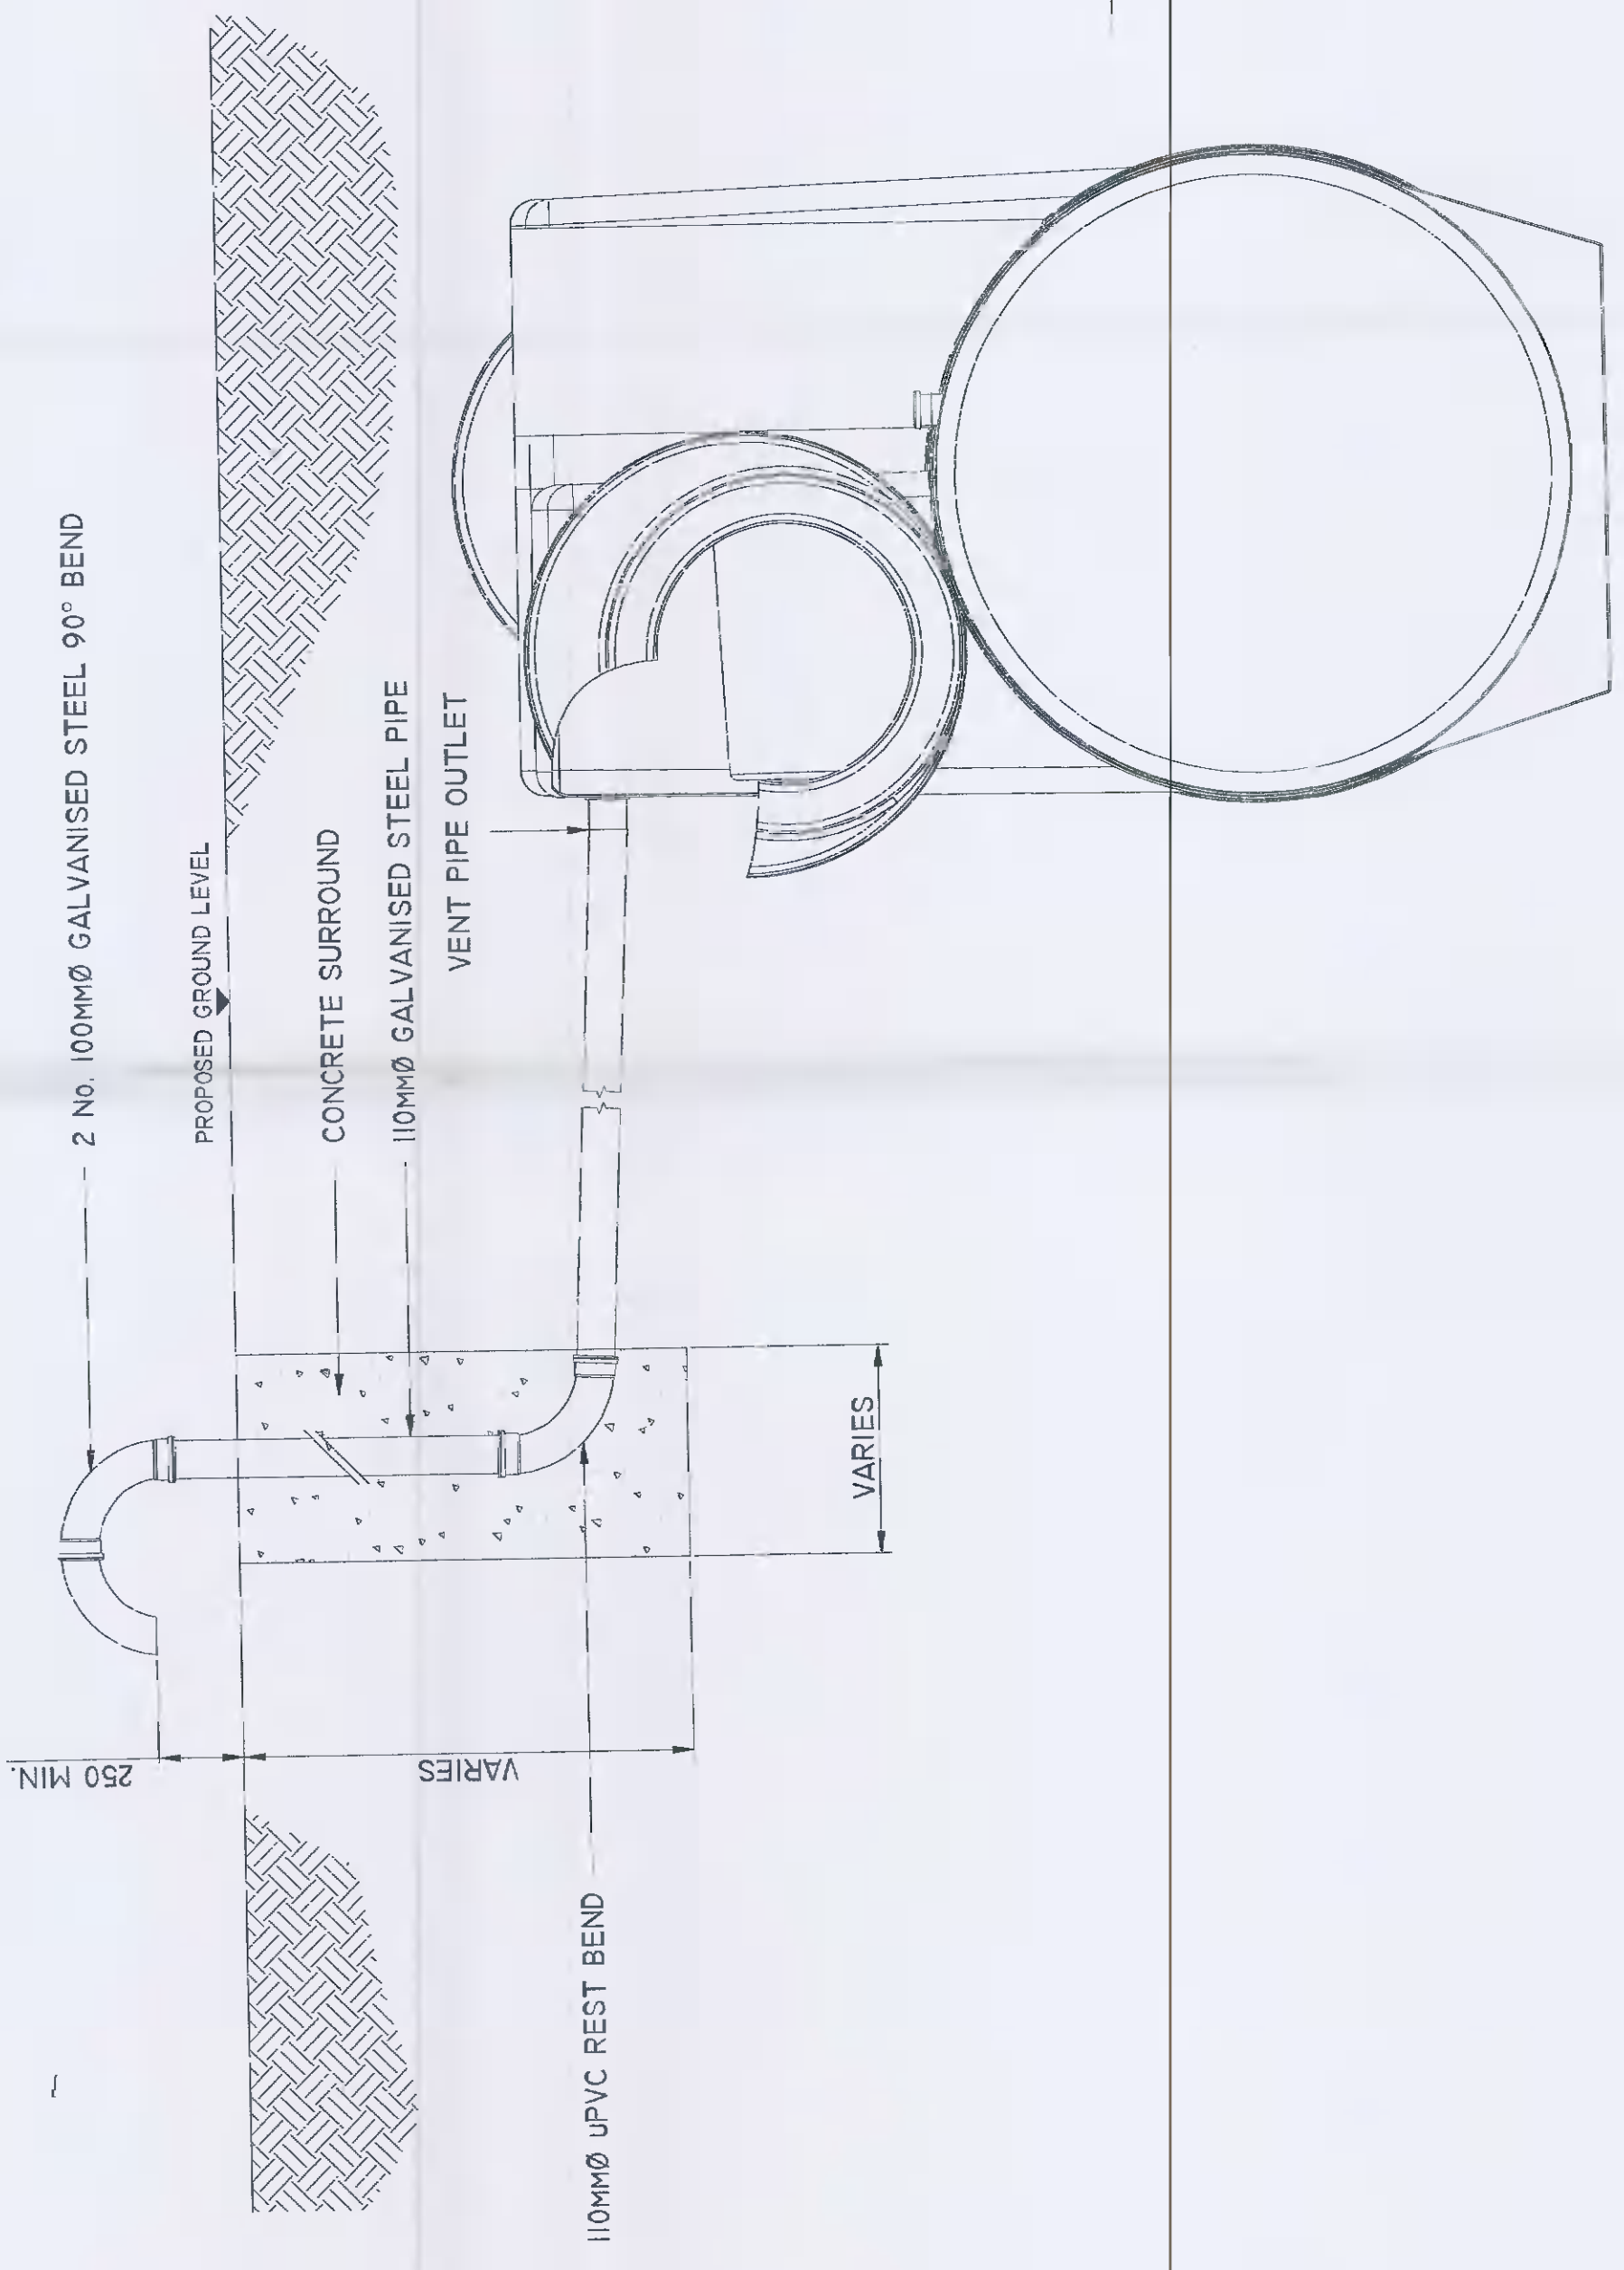

TYPICAL PETROL INTERCEPTOR VENT PIPE DETAIL: ELEVATION

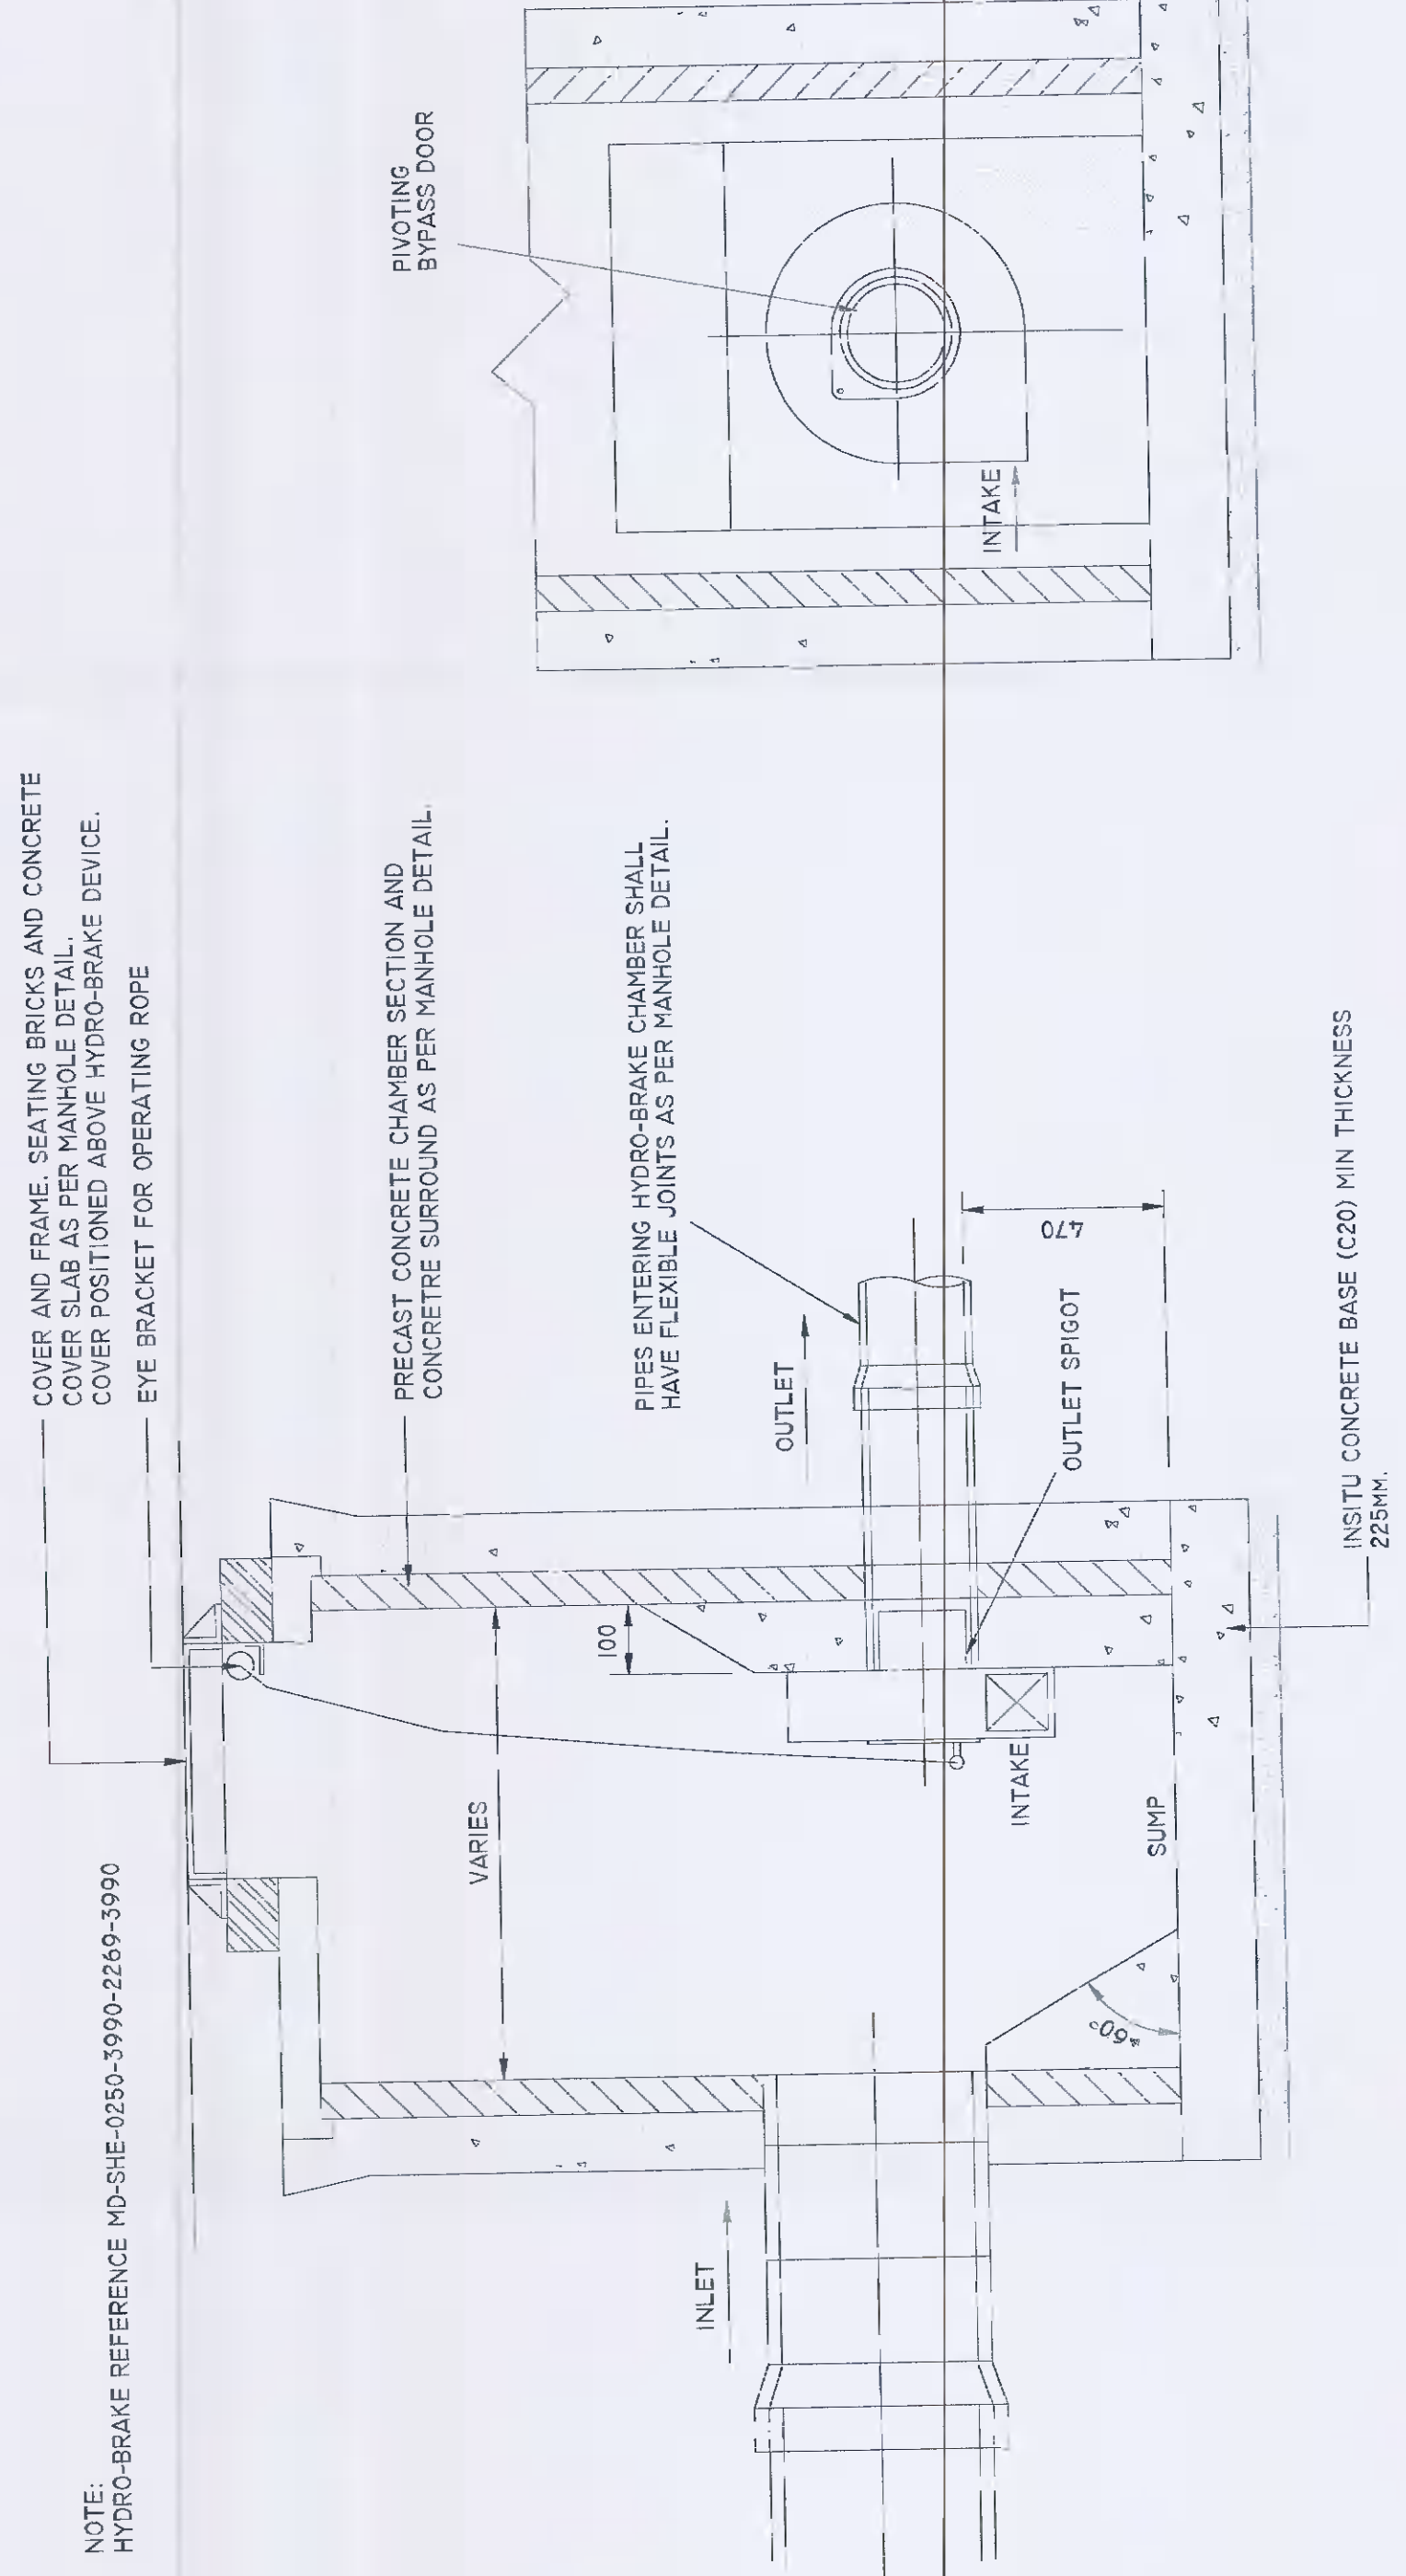

TYPICAL HYDRO-BRAKE MANHOLE DETAILS

NO	DATE	BY	CHK	APP	DESCRIPTION

Key:

Project:
 Equinix DB081

Drawing Title:
 DRAINAGE DETAILS SHEET 2 OF 3

Drawing Number:
 DB080-PIN-00-ZZ-DR-C-ZZZZ-5210

Scale: 1:20
 Paper Size: A1
 Purpose: S4
 Revision: P02