




existing works
proposed works

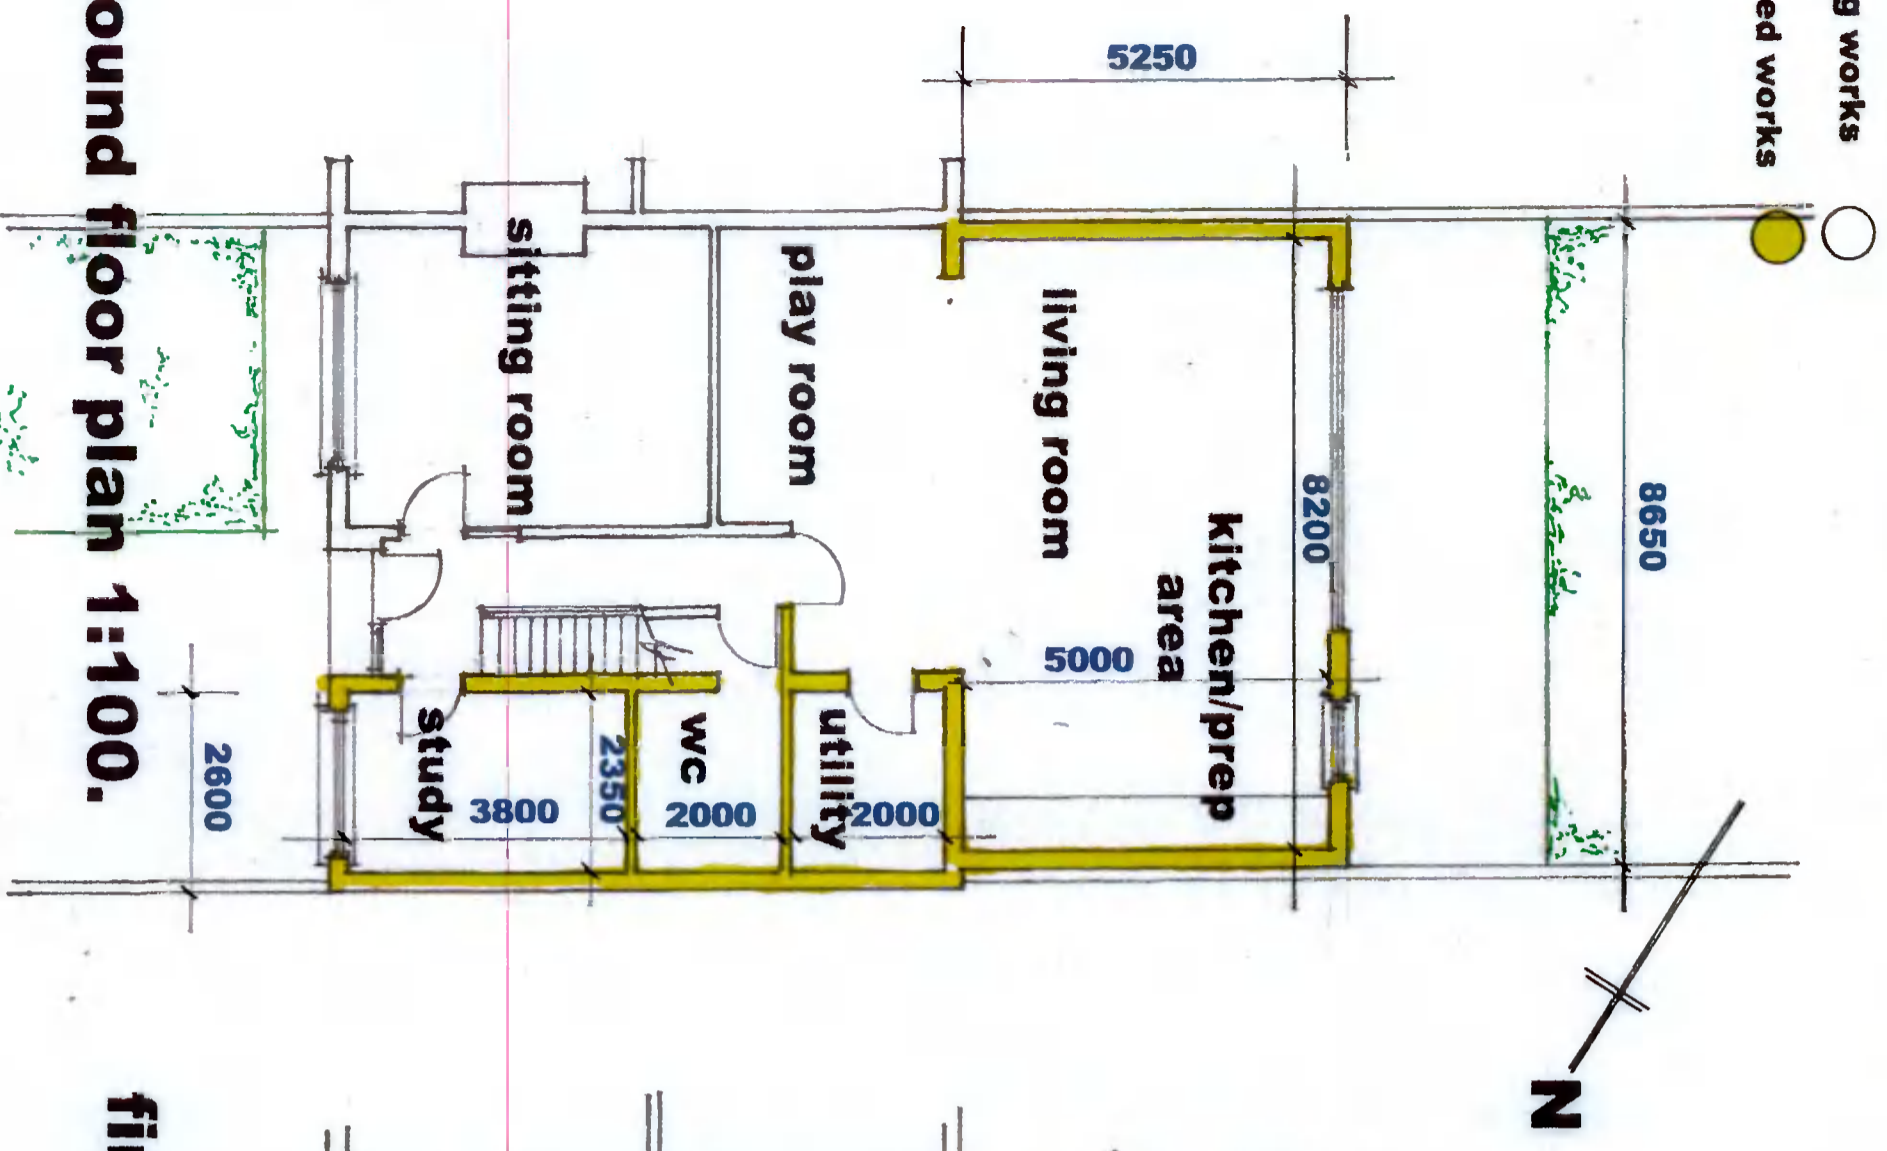

ground floor plan 1:100.

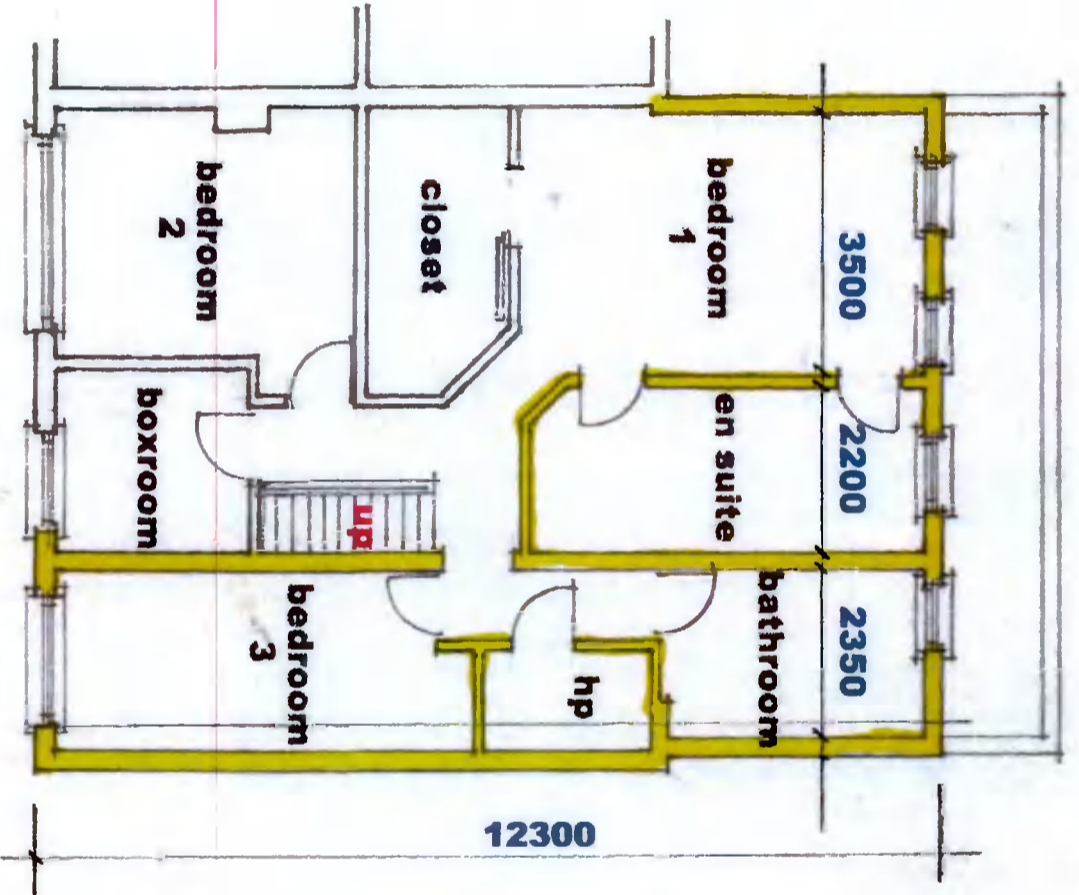

first floor plan 1:100.

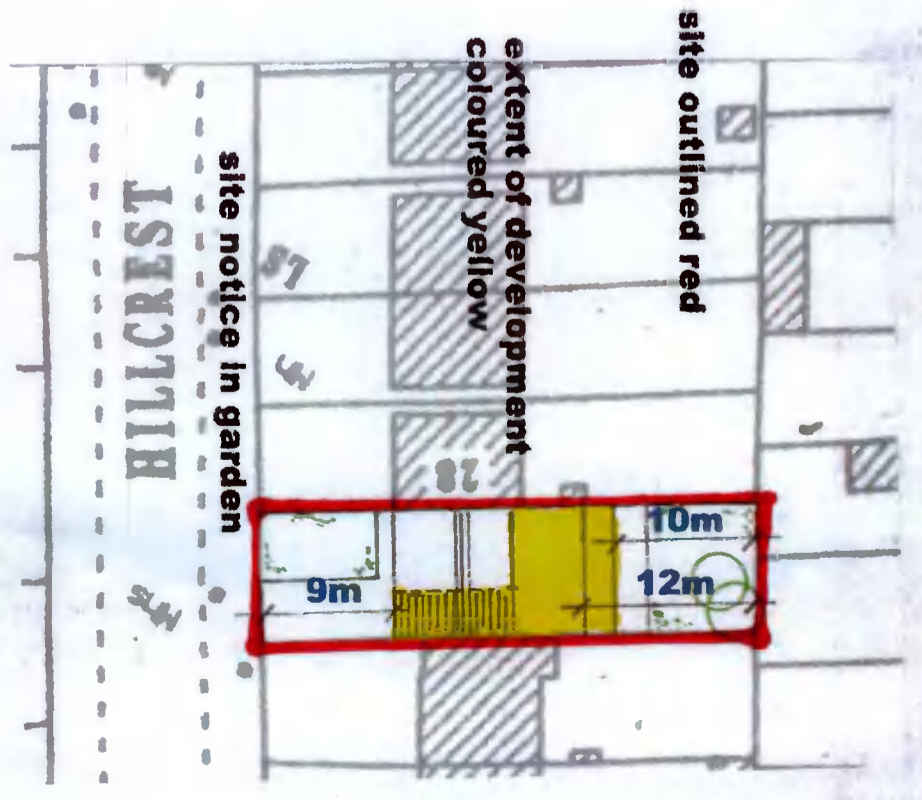

site plan 1:500.

mhmdesign.086.8464108.
architectural and planning consultants,
clearview,ballykea road,loughshinny,
skerries,co dublin.