

The information contained in this drawing is confidential and must not be divulged to any third party without the written consent of Abes Design Services.



38 Larkfield Avenue  
Lucan  
Co. Dublin


9 Liffey Wood,  
Liffey Valley Park, Lucan,  
Co. Dublin, K78 RP70

**SITE PLAN**

DRAWN	JOHN FORBES , 38 LARKFIELD AVE. , LUCAN, CO. DUBLIN
DATE	JUNE 2021
SCALE	1:250 @ A3

Rhoda Campion

Construction of single storey Granny Flat Extension to the rear of existing dwelling comprising of Living Room, Bedroom and Bathroom.

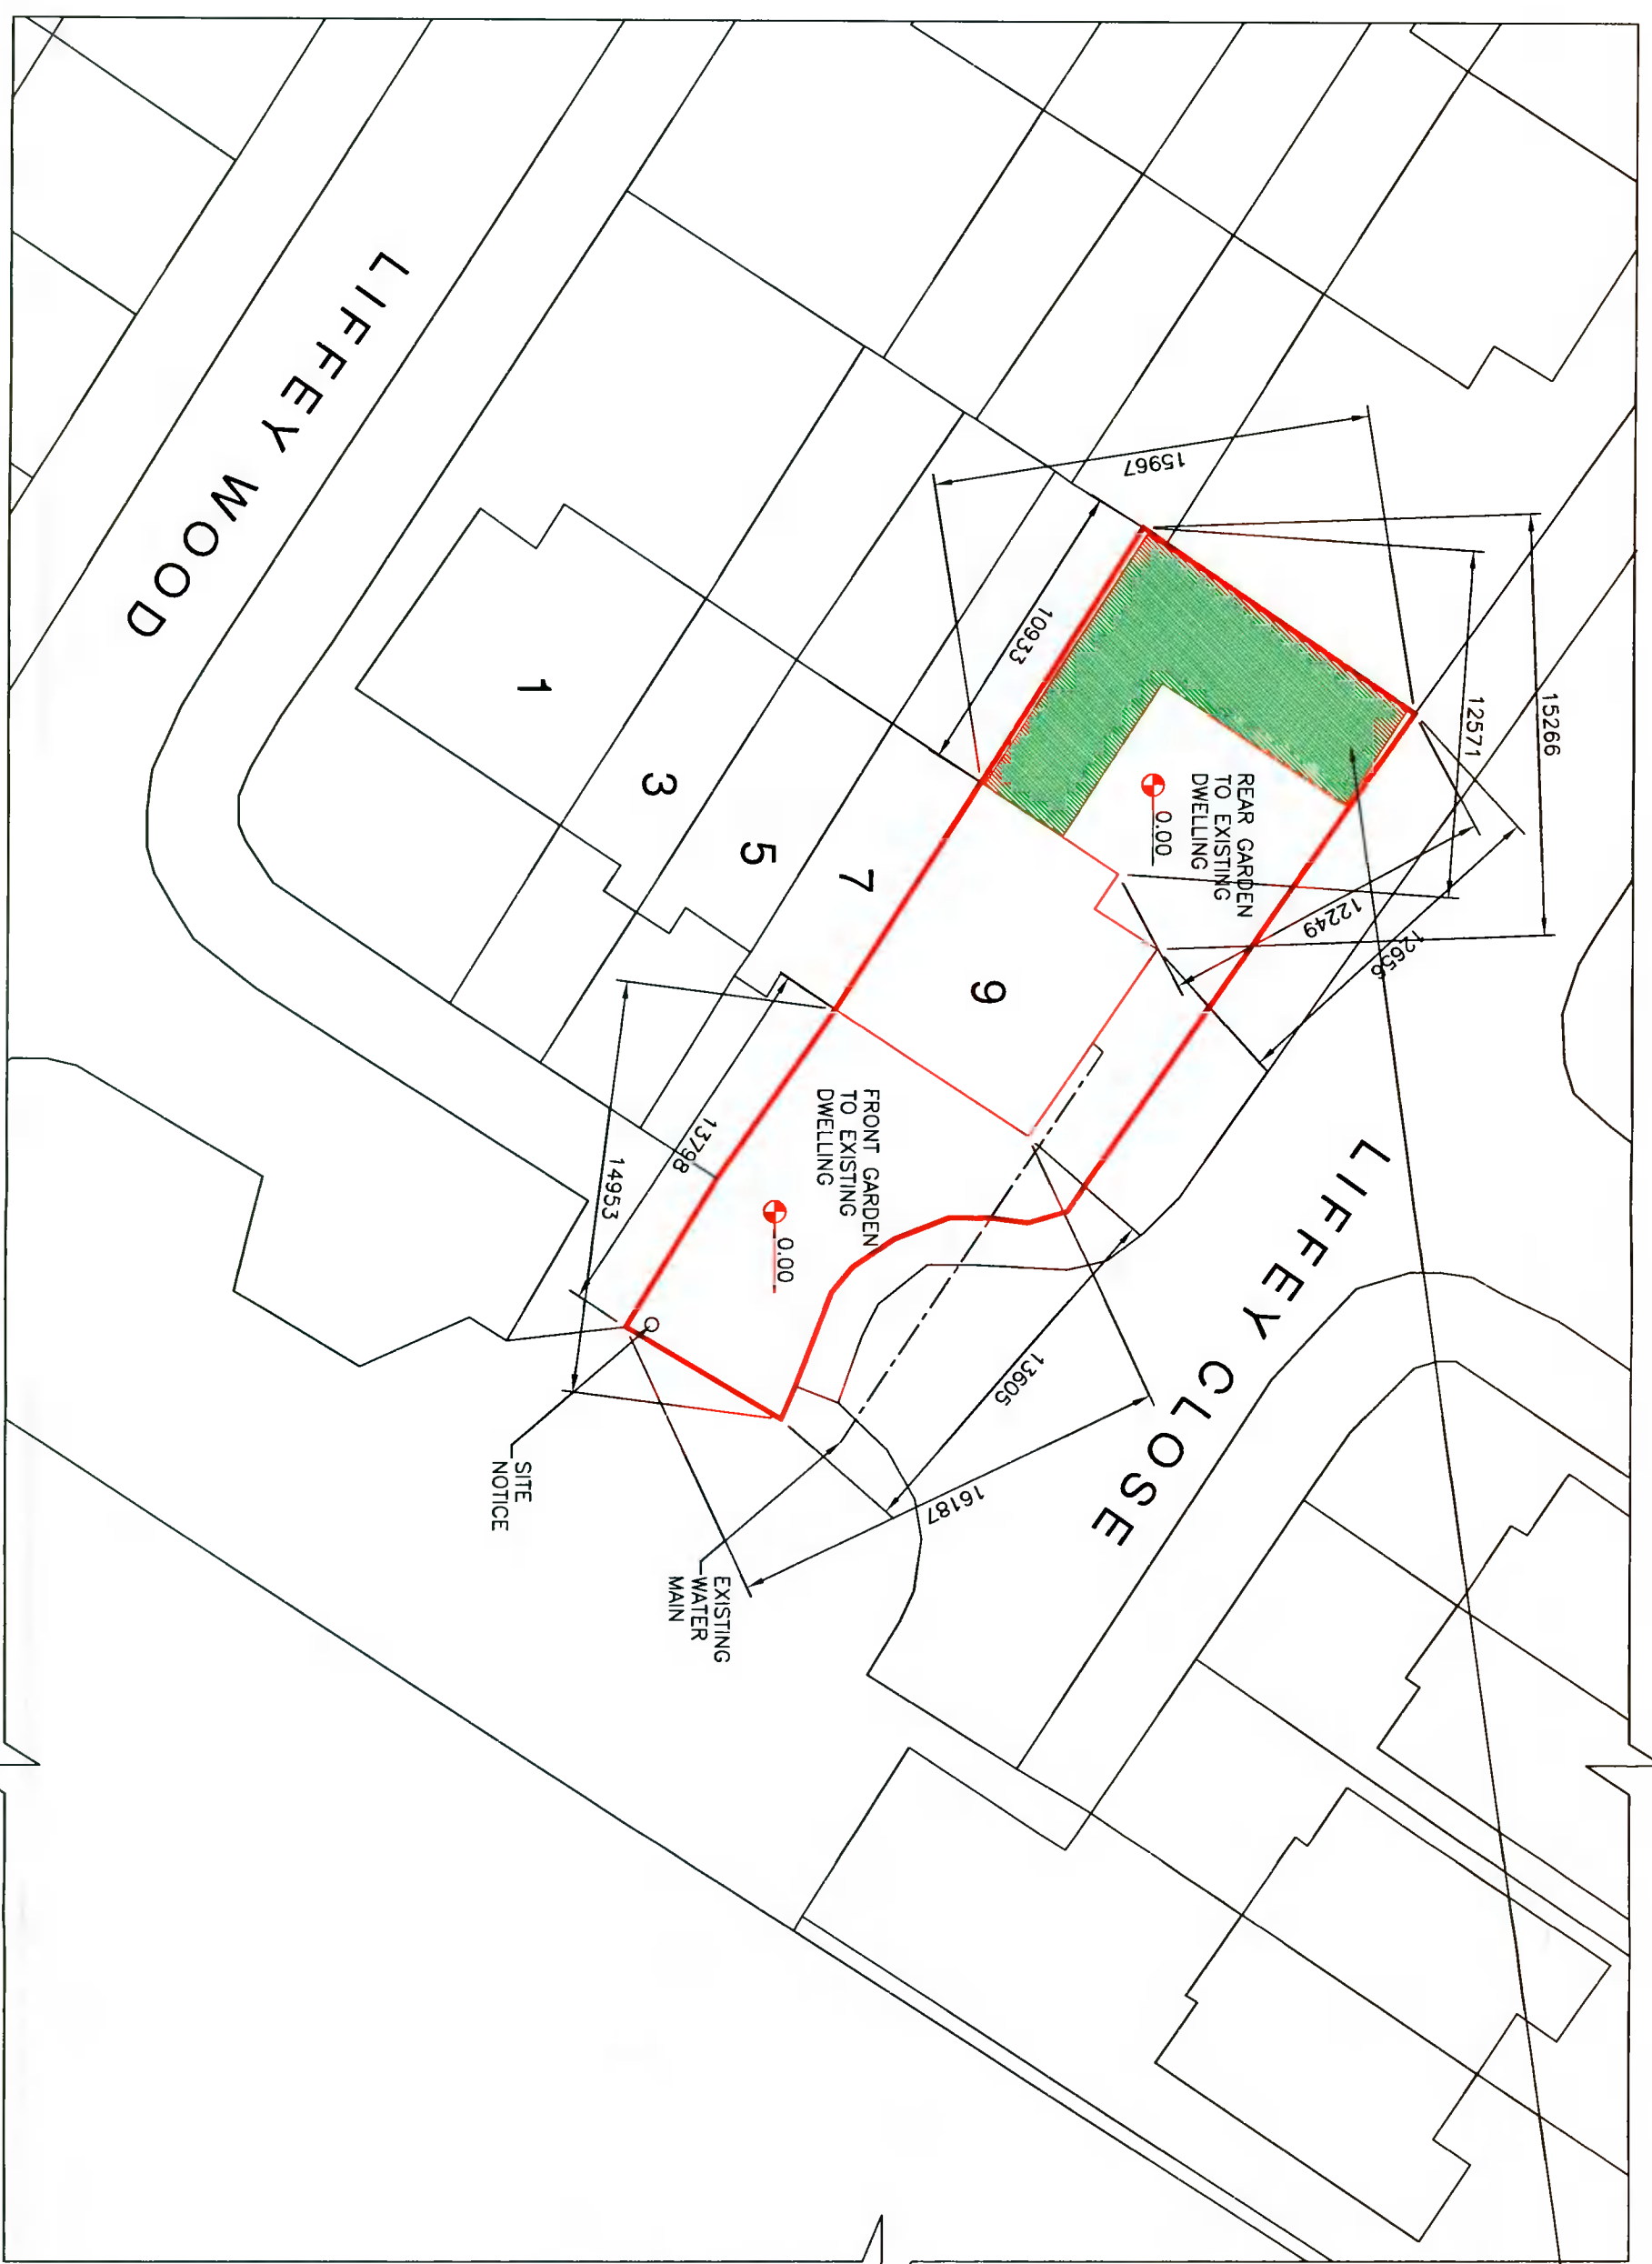

The information contained in this drawing is confidential and must not be divulged to any third party without the written consent of Apes Design Services.



38 Larkfield Avenue  
Lucan  
Co. Dublin

9 Liffey Wood,  
Liffey Valley Park, Lucan,  
Co. Dublin, K78 RP70

SITE PLAN

DRAWN	JOHN FORBES , 38 LARKFIELD AVE. , LUCAN, CO. DUBLIN
DATE	JUNE 2021
SCALE	1:250 @ A3

Rhoda Campion