

EXISTING FRONT ELEVATION



EXISTING FRONT ELEVATION

The information contained in this drawing is confidential and must not be divulged to any third party without the written consent of Abes Design Services.




38 Larkfield Avenue
Lucan
Co. Dublin

9 Liffey Wood,
Liffey Valley Park, Lucan,
Co. Dublin, K78 RP70

DRAWN	JOHN FORBES , 38 LARKFIELD AVE. , LUCAN, CO. DUBLIN
DATE	JUNE 2021
SCALE	1:50 @ A3

LW-3

Rhoda Campion

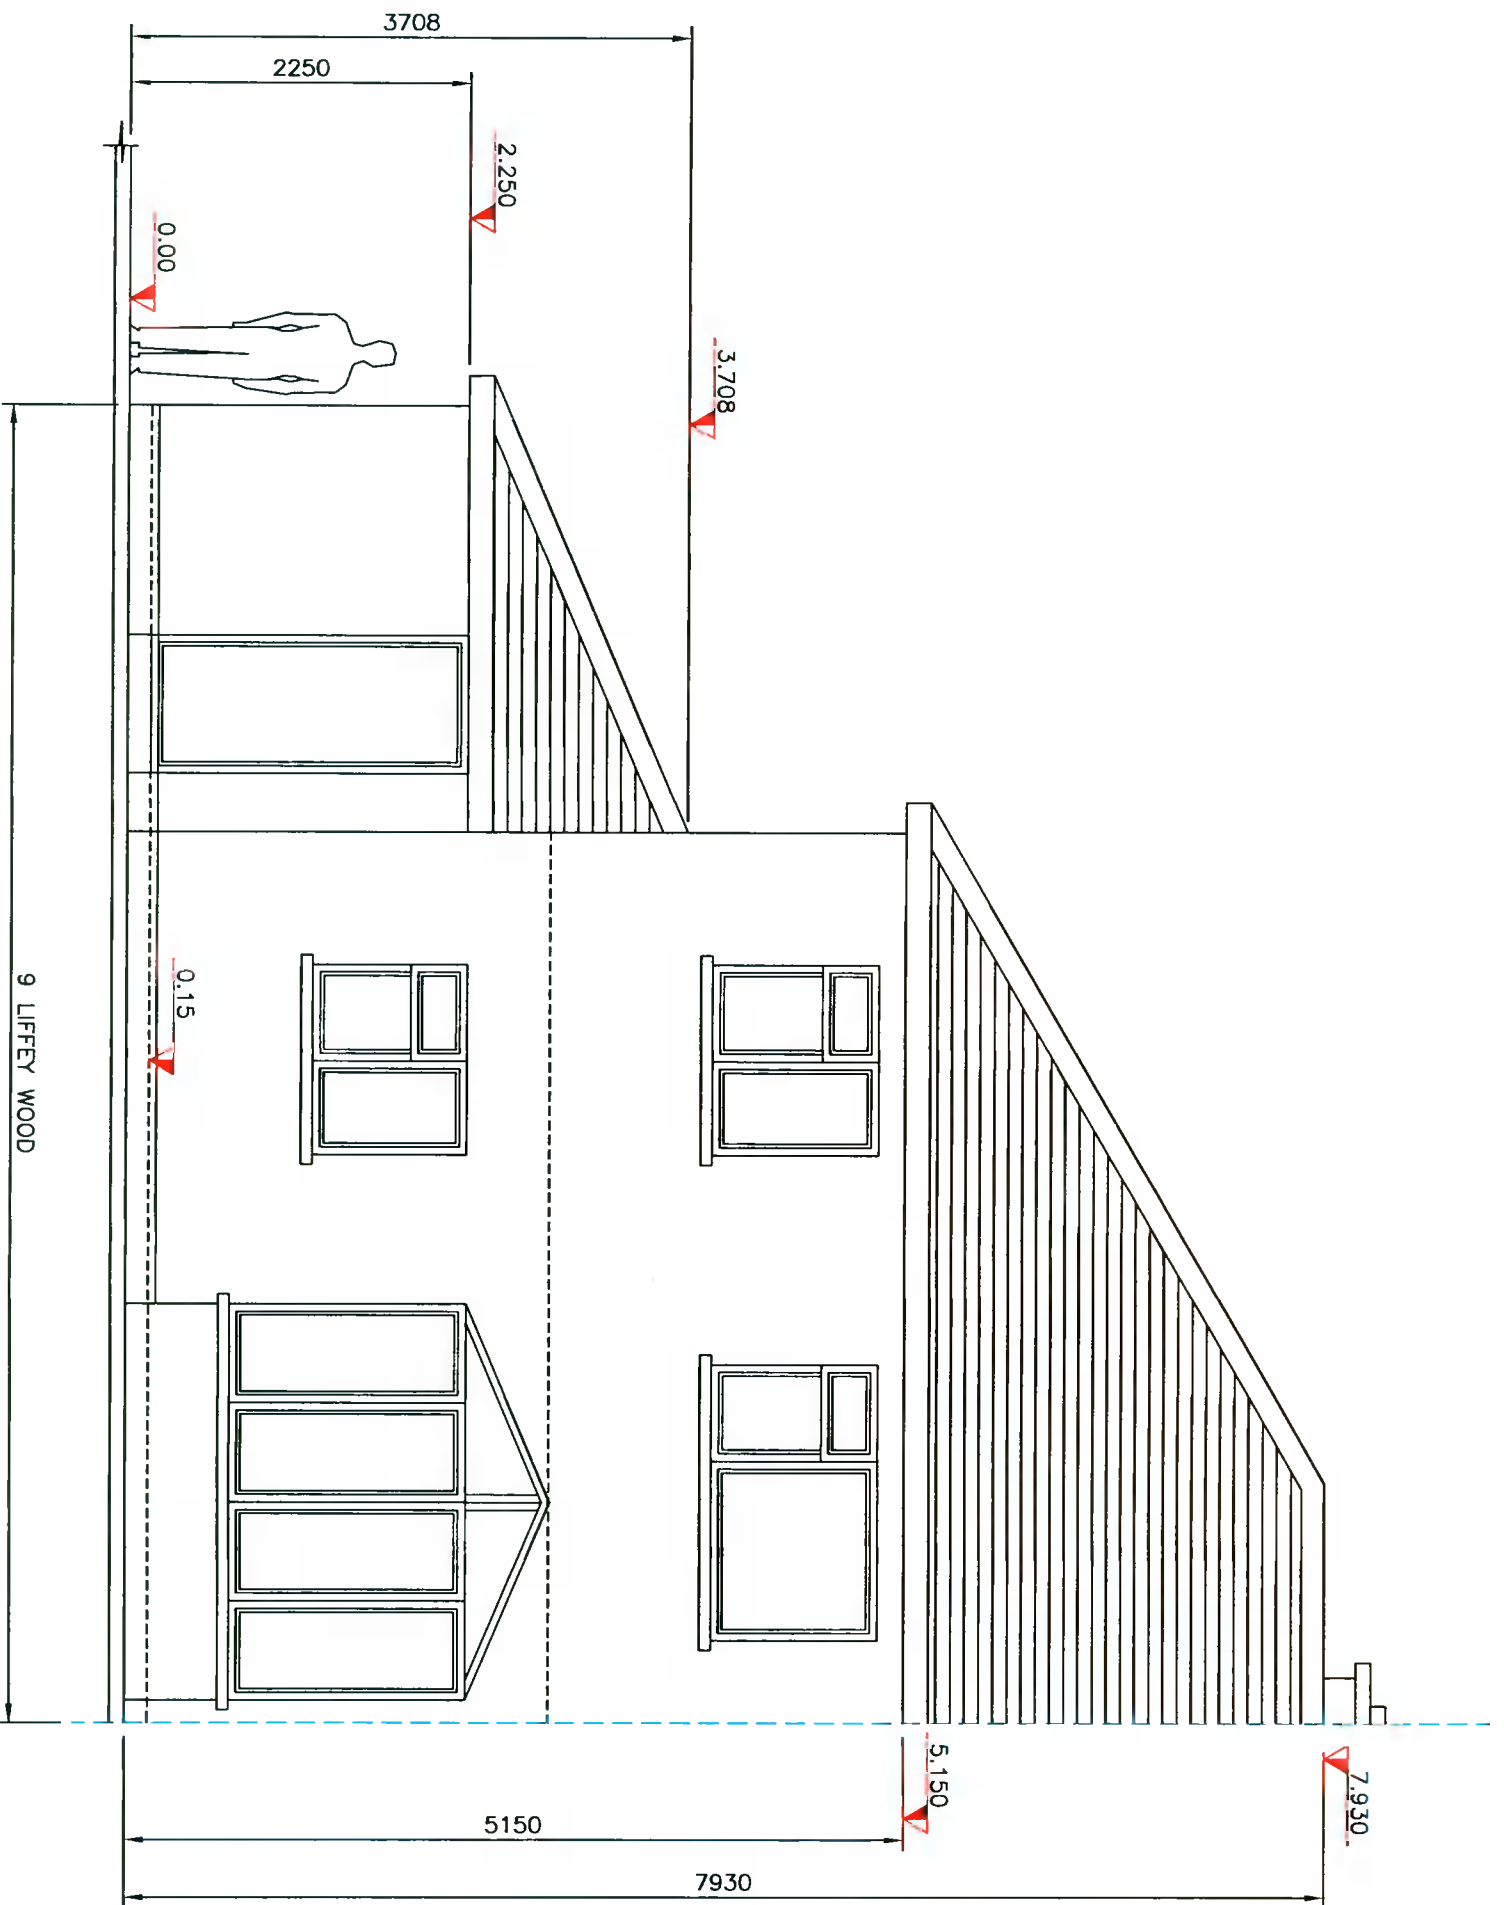

EXISTING REAR ELEVATION



The information contained in this drawing is confidential and must not be divulged to any third party without the written consent of 4bes Design Services.



38 Larkfield Avenue
Lucan
Co. Dublin

9 Liffey Wood,
Liffey Valley Park, Lucan,
Co. Dublin, K78 RP70

EXISTING REAR ELEVATION

DRAWN	JOHN FORBES , 38 LARKFIELD AVE. , LUCAN, CO. DUBLIN
DATE	JUNE 2021
SCALE	1:50 @ A3

Rhoda Campion

LW - 4