

**EXISTING SIDE ELEVATION**



The information contained in this drawing is confidential and must not be divulged to any third party without the written consent of ABES Design Services.



38 Larkfield Avenue  
Lucan  
Co. Dublin


9 Liffey Wood,  
Liffey Valley Park, Lucan,  
Co. Dublin, K78 RP70

**EXISTING SIDE ELEVATION**


DRAWN	JOHN FORBES , 38 LARKFIELD AVE. , LUCAN, CO. DUBLIN
DATE	JUNE 2021
SCALE	1:50 @ A3

Rhoda Campion

**LW - 5**

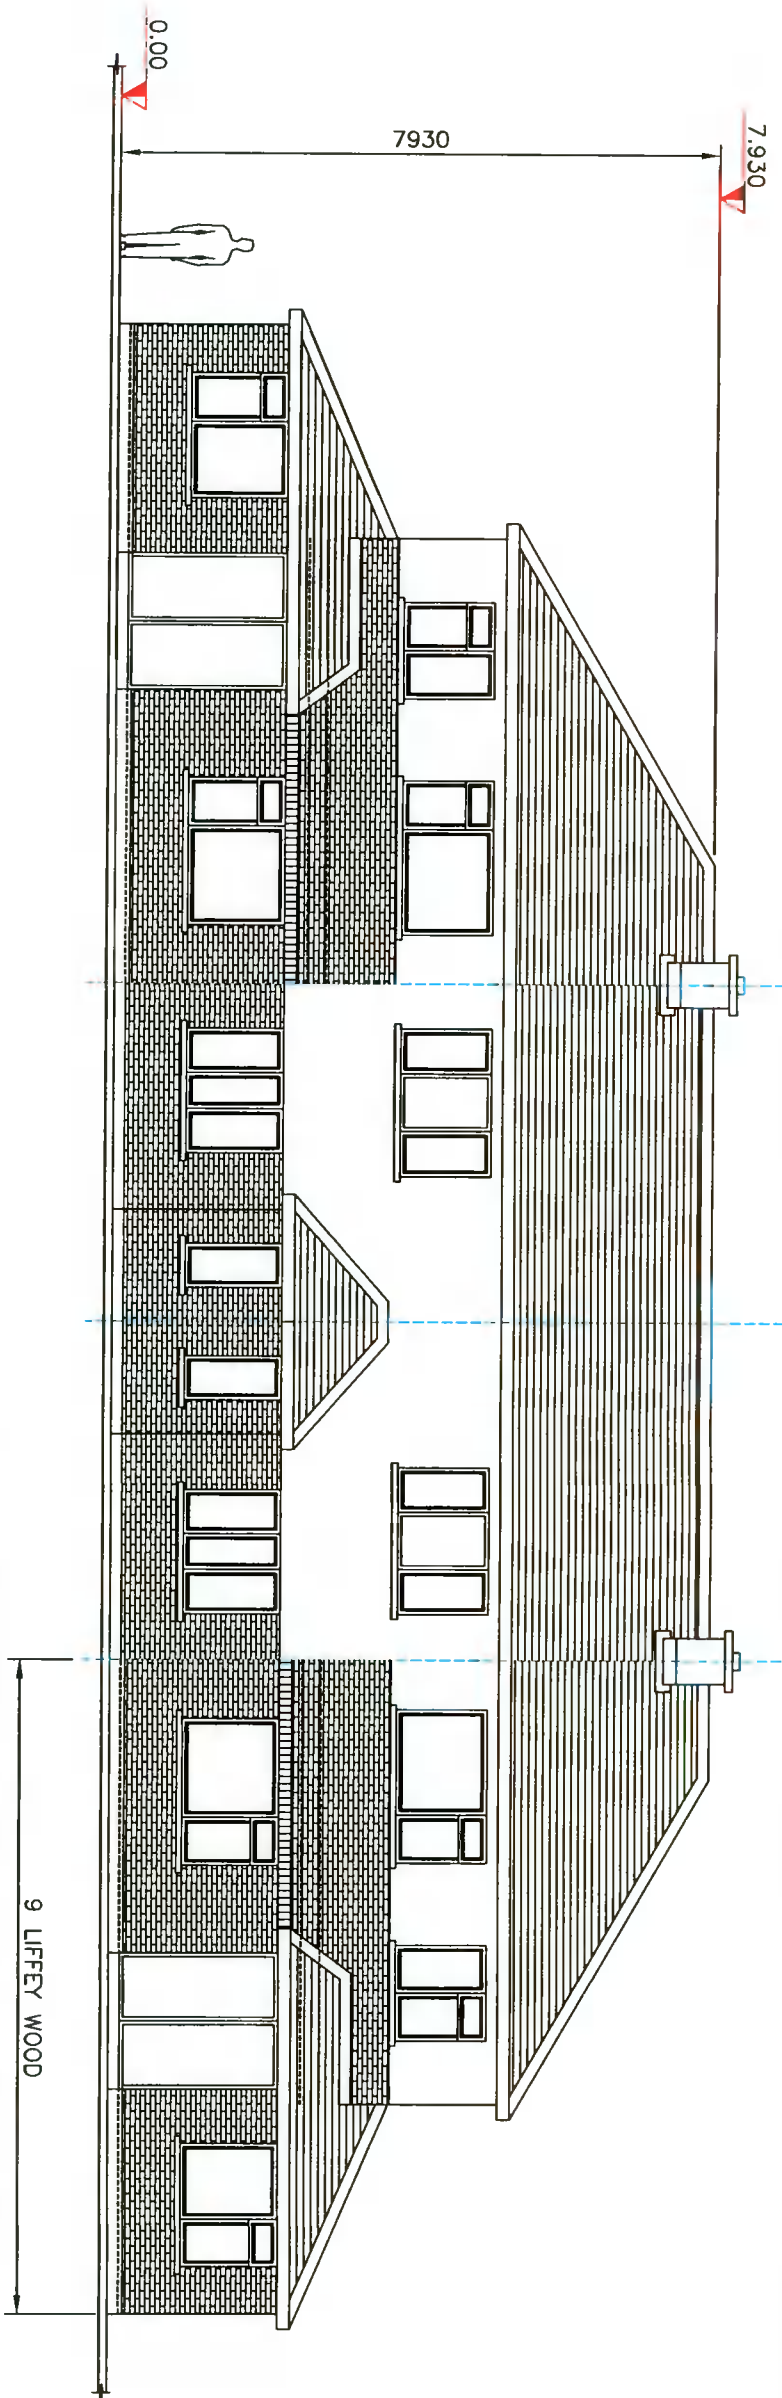

**EXISTING FRONT ELEVATION - CONTIGUOUS**

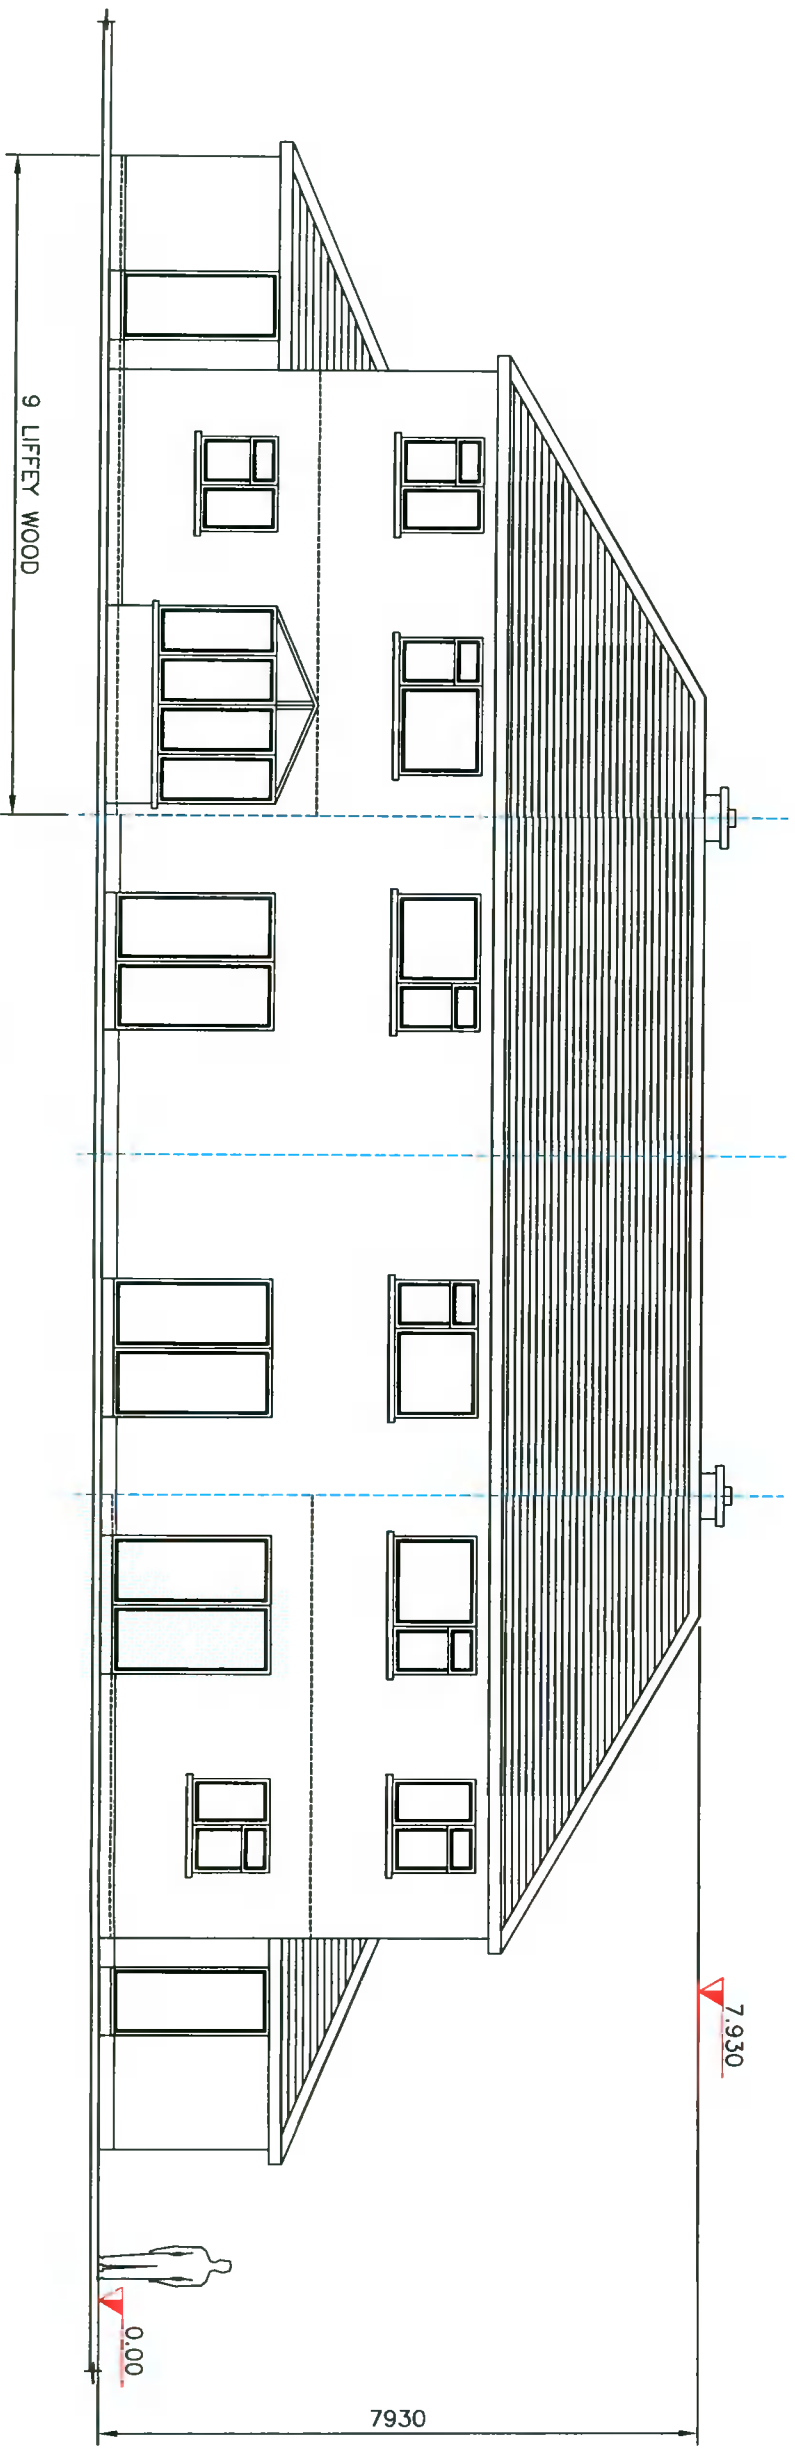

**EXISTING REAR ELEVATION - CONTIGUOUS**



The information contained in this drawing is confidential and must not be divulged to any third party without the written consent of Abes Design Services.



38 Larkfield Avenue  
Lucan  
Co. Dublin

9 Liffey Wood,  
Liffey Valley Park, Lucan,  
Co. Dublin, K78 RP70

EXISTING FRONT AND REAR  
ELEVATIONS - CONTIGUOUS

DRAWN	JOHN FORBES , 38 LARKFIELD AVE. , LUCAN, CO. DUBLIN
DATE	JUNE 2021
SCALE	1:100 @ A3

Rhoda Campion

**LW - 6**