

PROPOSED GROUND FLOOR PLAN VIEW



The information contained in this drawing is confidential and must not be divulged to any third party without the written consent of Abes Design Services.



38 Larkfield Avenue
Lucan
Co. Dublin


9 Liffey Wood,
Liffey Valley Park, Lucan,
Co. Dublin, K78 RP70

**PROPOSED GROUND FLOOR
PLAN VIEW**

DRAWN	JOHN FORBES , 38 LARKFIELD AVE. , LUCAN, CO. DUBLIN
DATE	JUNE 2021
SCALE	1:75 @ A3

Rhoda Campion

LW - 7

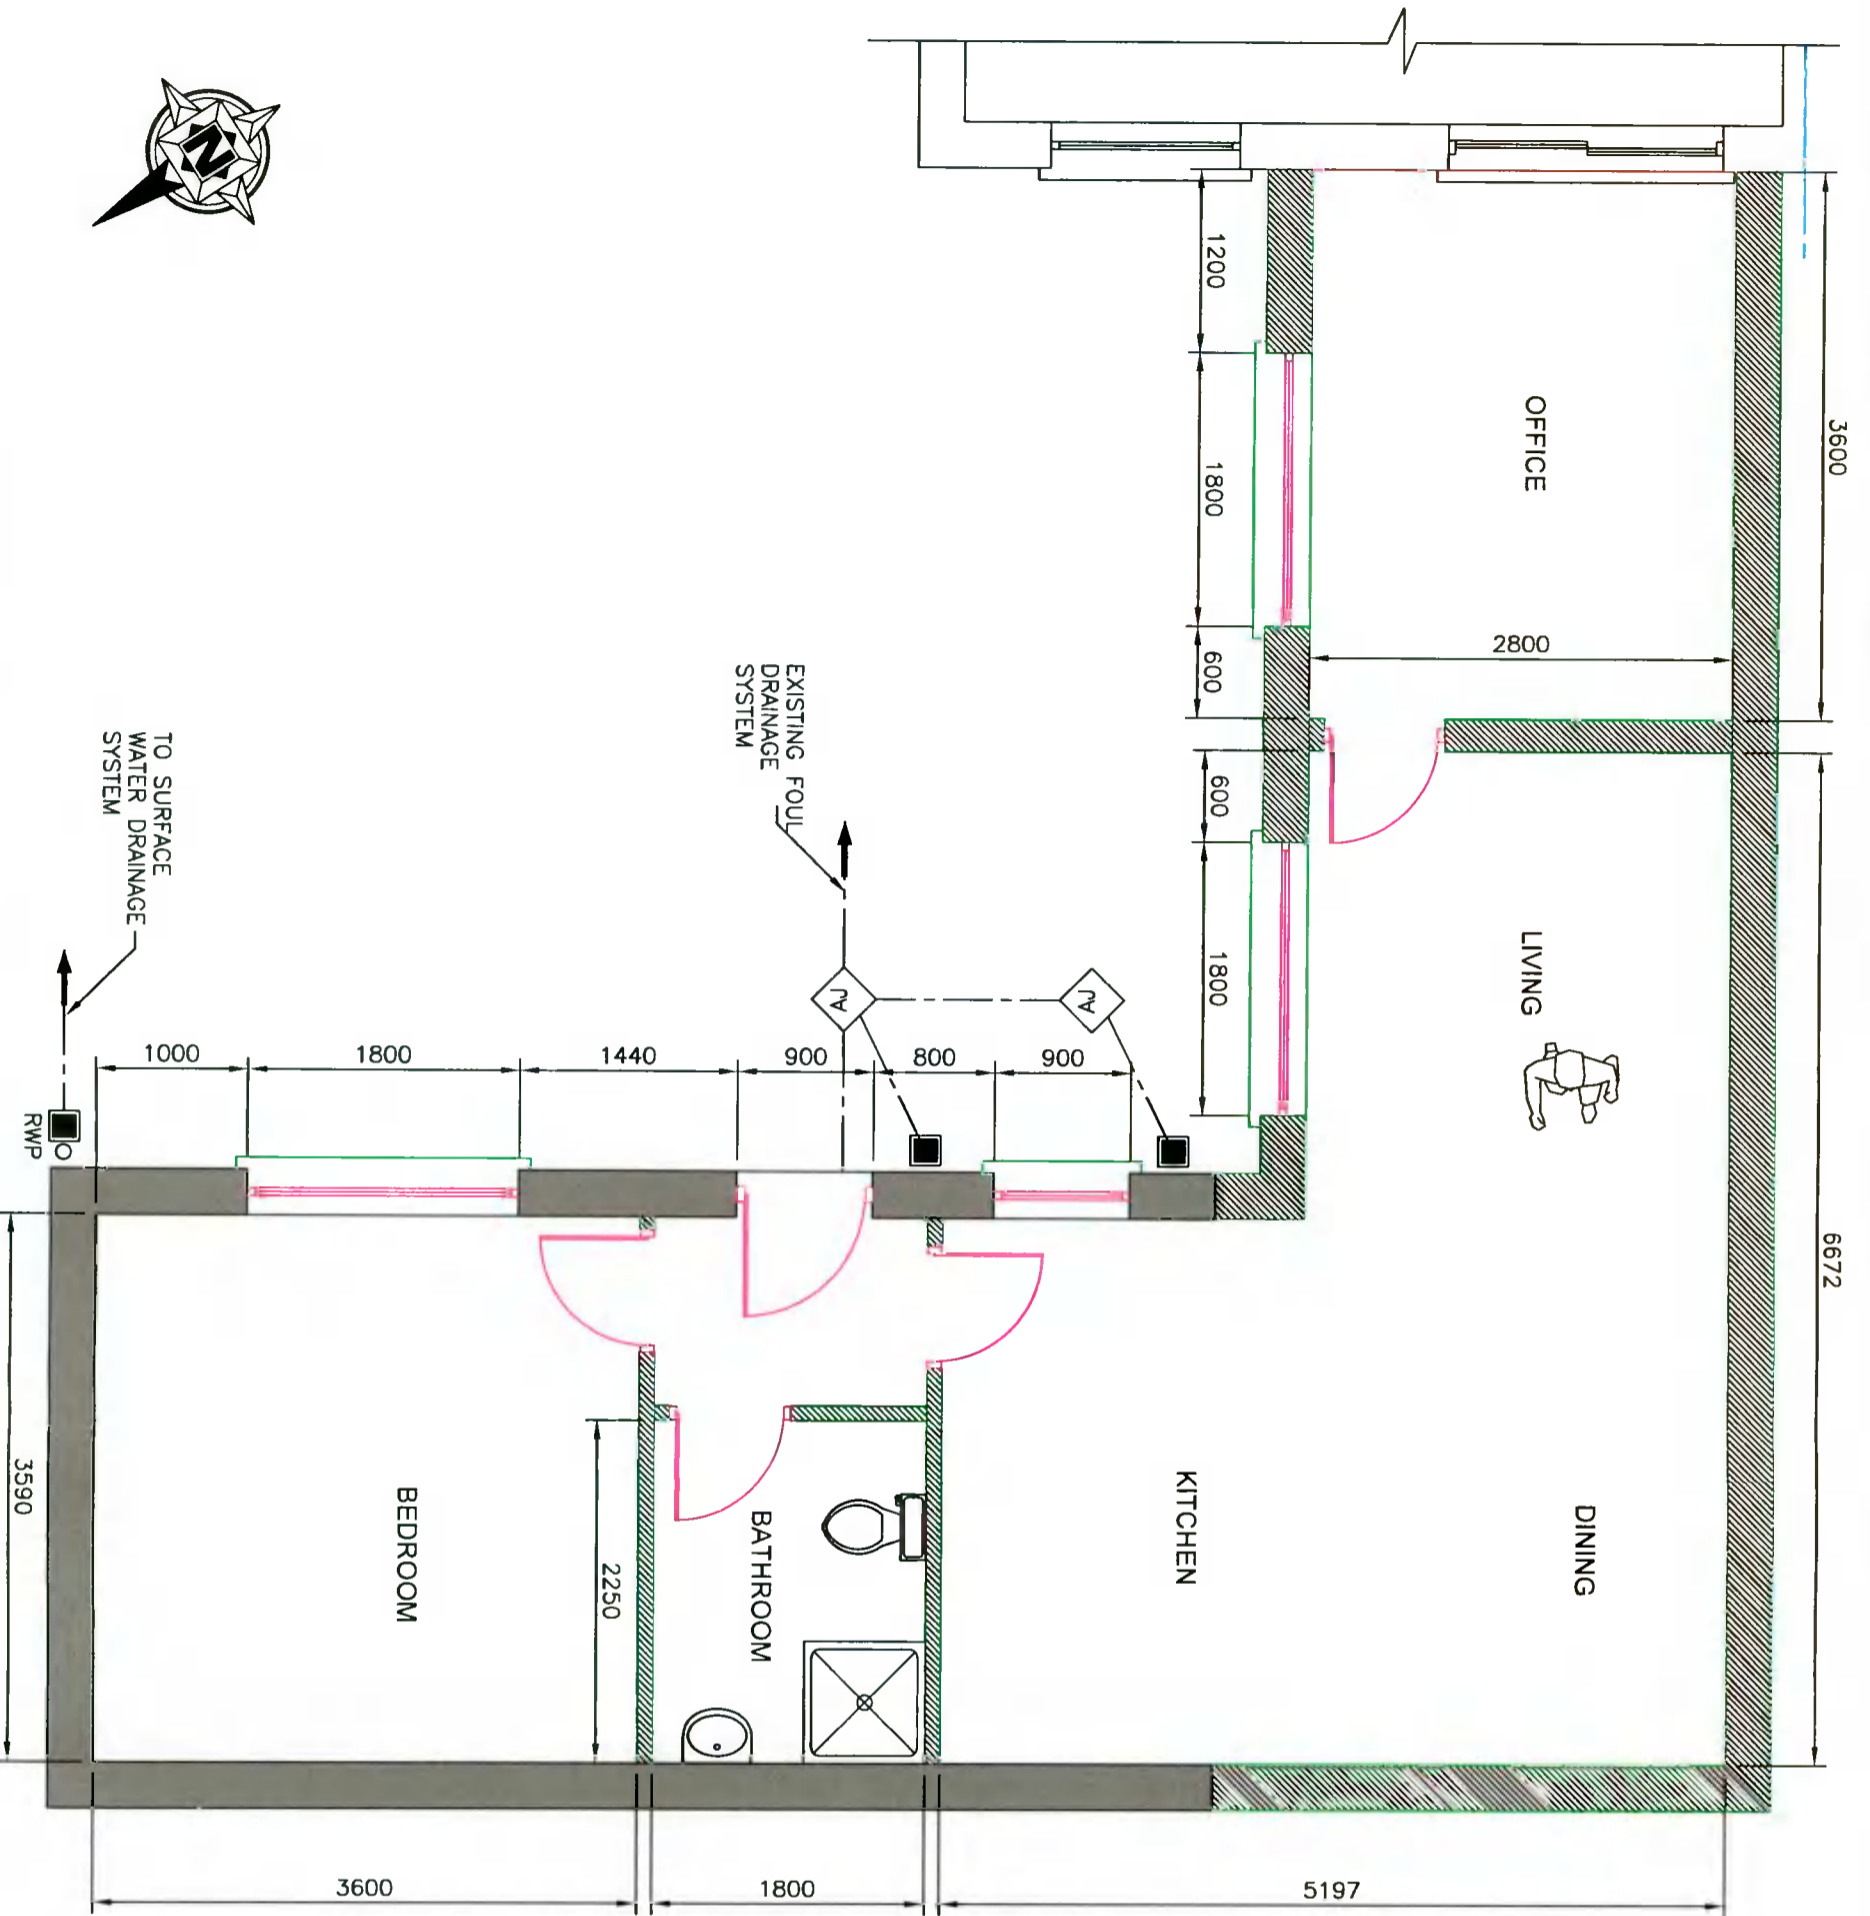

PROPOSED GROUND FLOOR PLAN VIEW



The information contained in this drawing is confidential and must not be divulged to any third party without the written consent of Abes Design Services.



38 Larkfield Avenue
Lucan
Co. Dublin

9 Liffey Wood,
Liffey Valley Park, Lucan,
Co. Dublin, K78 RP70

PROPOSED GROUND FLOOR PLAN VIEW

DRAWN	JOHN FORBES , 38 LARKFIELD AVE. , LUCAN, CO. DUBLIN
DATE	JUNE 2021
SCALE	1:50 @ A3

Rhoda Campion

LW - 8