


PROPOSED EXTENSION FRONT ELEVATION



PROPOSED EXTENSION SIDE ELEVATION

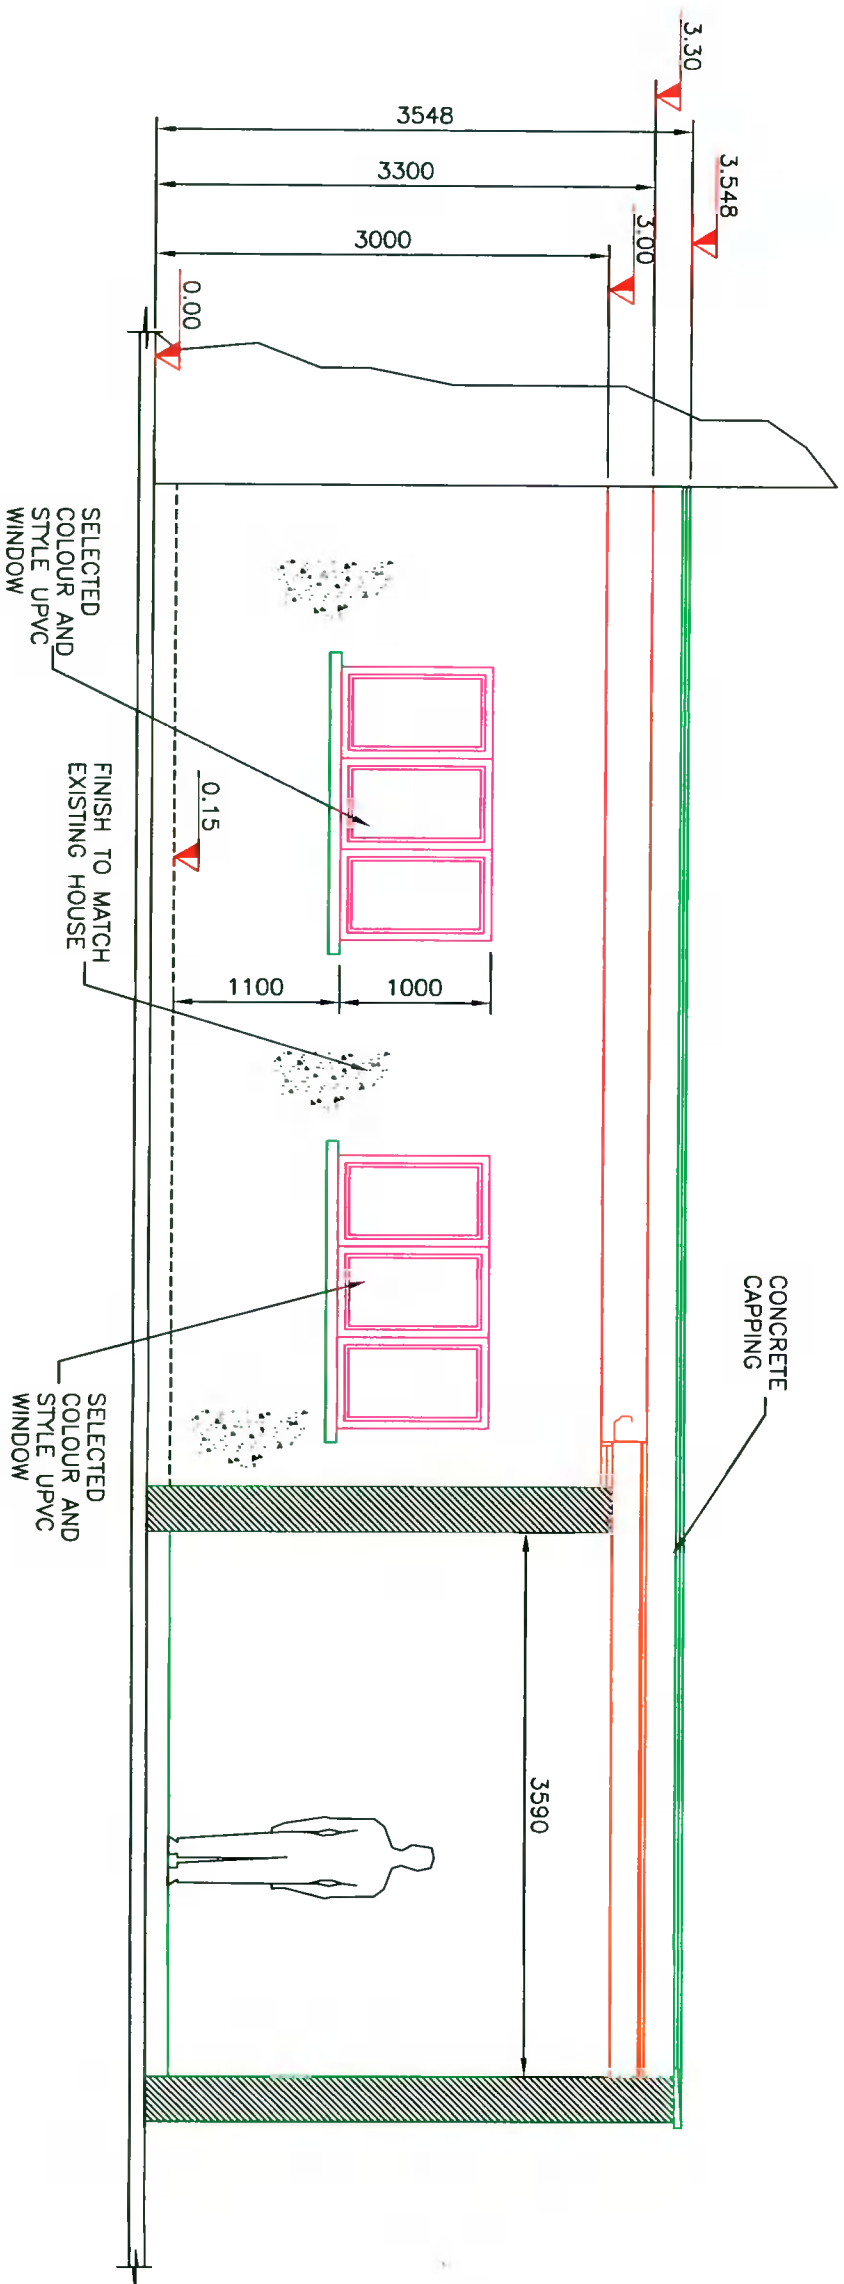

The information contained in this drawing is confidential and must not be divulged to any third party without the written consent of Abes Design Services.



38 Larkfield Avenue
Lucan
Co. Dublin


9 Liffey Wood,
Liffey Valley Park, Lucan,
Co. Dublin, K78 RP70

**PROPOSED EXTENSION -
ELEVATIONS**

DRAWN	JOHN FORBES , 38 LARKFIELD AVE. , LUCAN, CO. DUBLIN
DATE	JUNE 2021
SCALE	1:50 @ A3

Rhoda Campion

LW - 9

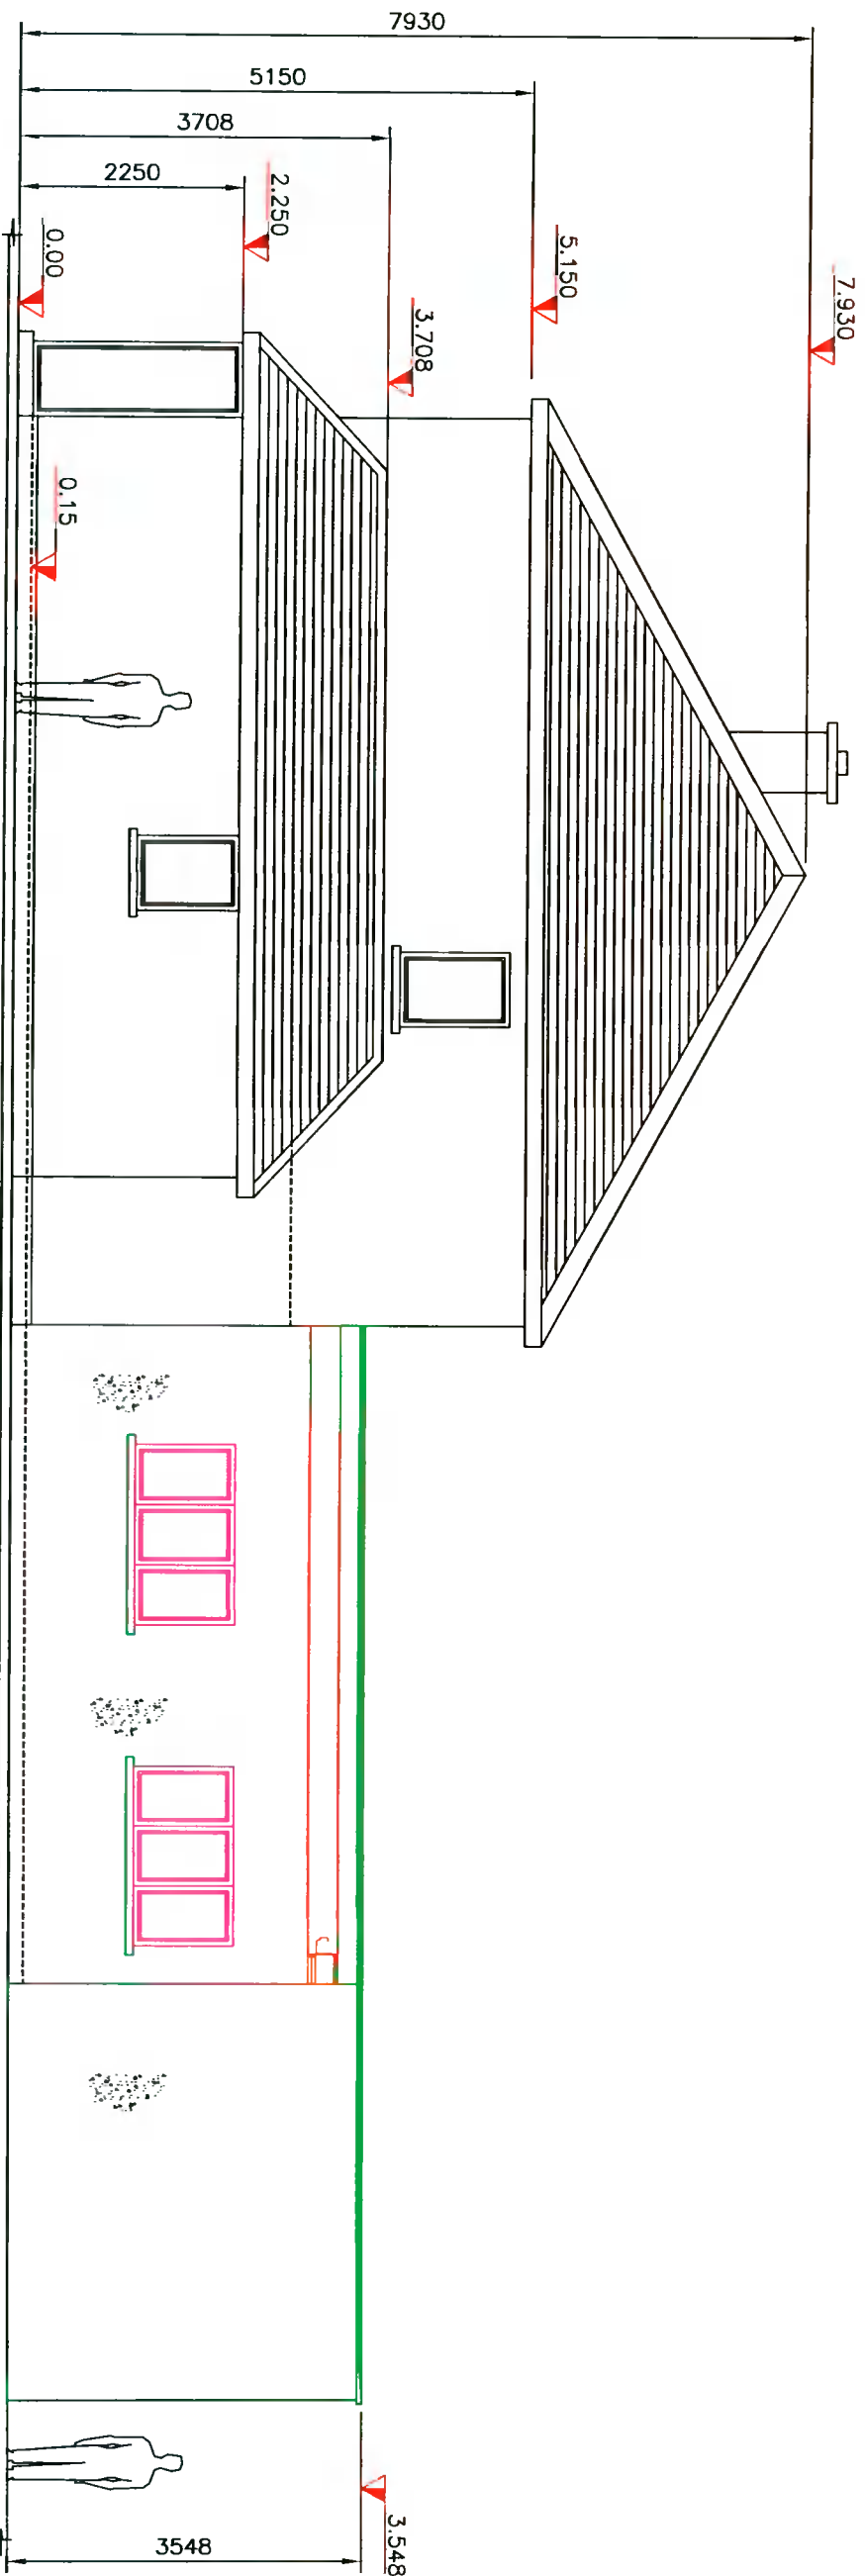

PROPOSED SIDE ELEVATION



The information contained in this drawing is confidential and must not be divulged to any third party without the written consent of Abes Design Services.




38 Larkfield Avenue
Lucan
Co. Dublin

9 Liffey Wood,
Liffey Valley Park, Lucan,
Co. Dublin, K78 RP70


PROPOSED SIDE ELEVATION

DRAWN	JOHN FORBES , 38 LARKFIELD AVE. , LUCAN, CO. DUBLIN	Rhoda Campion
DATE	JUNE 2021	
SCALE	1:75 @ A3	

LW - 10

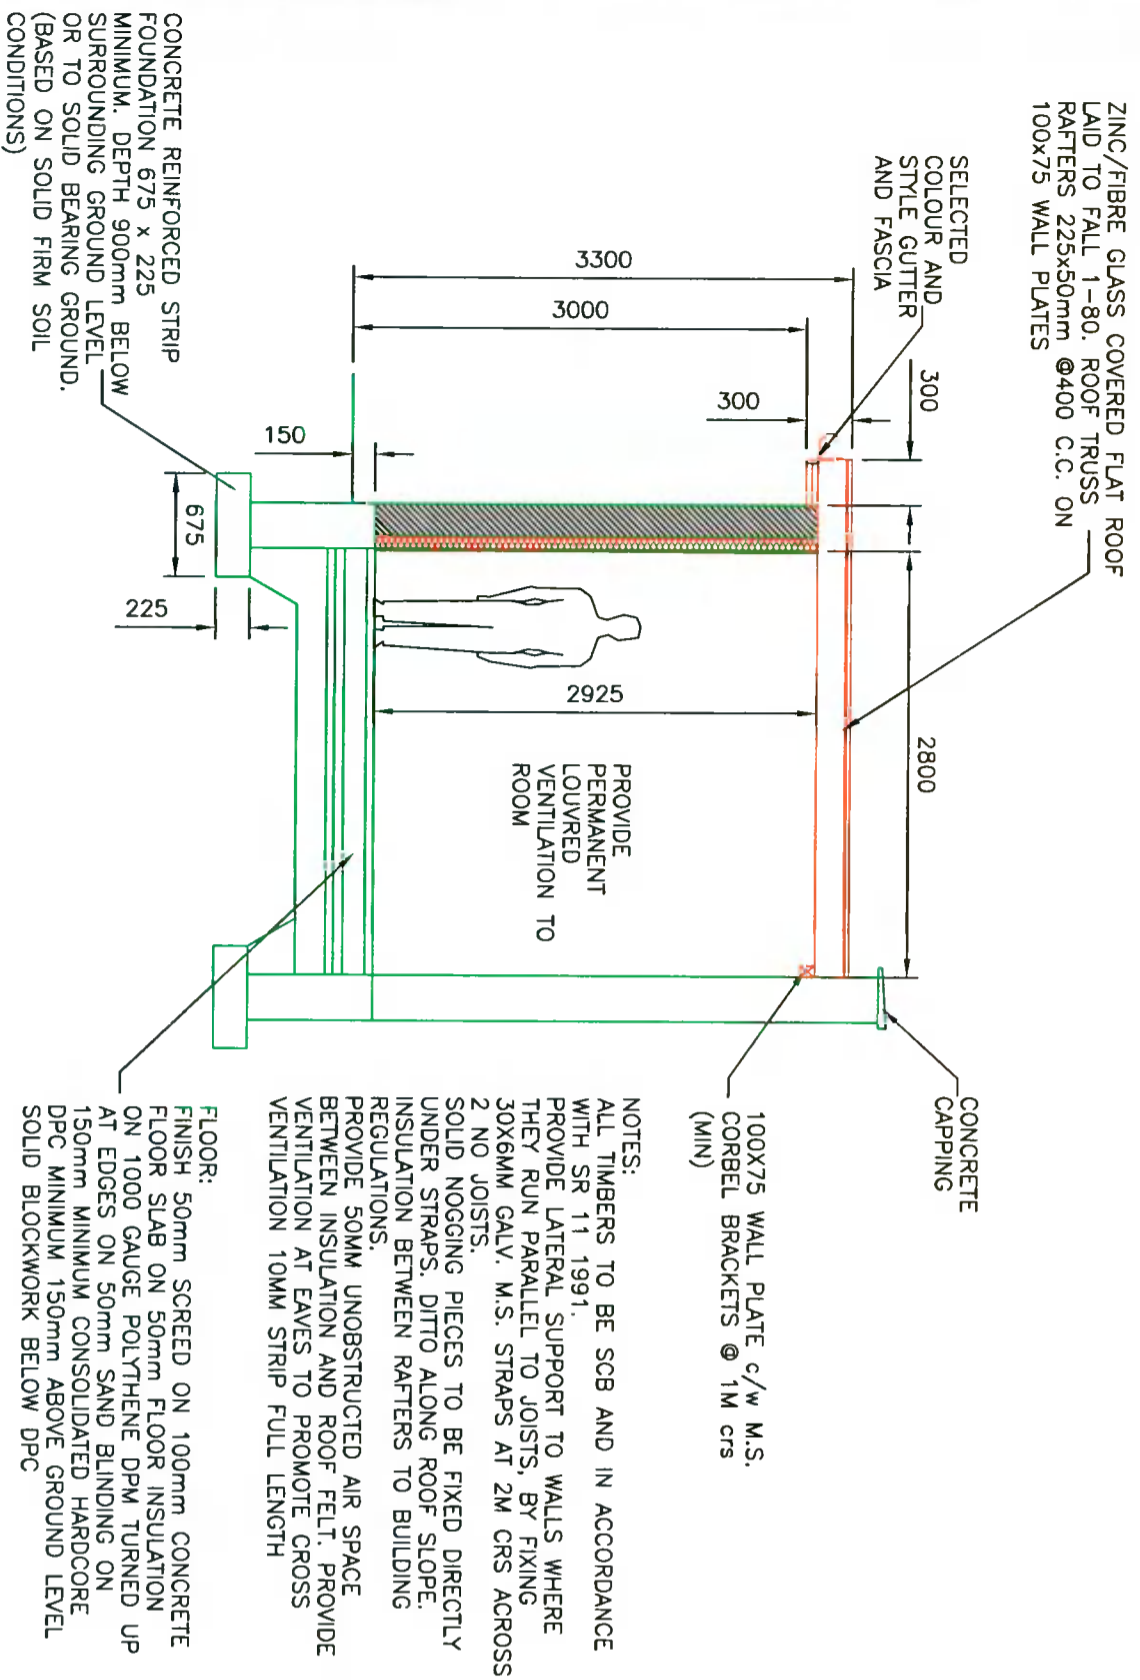

SECTION VIEW SHOWING PROPOSED GROUND FLOOR EXTENSION

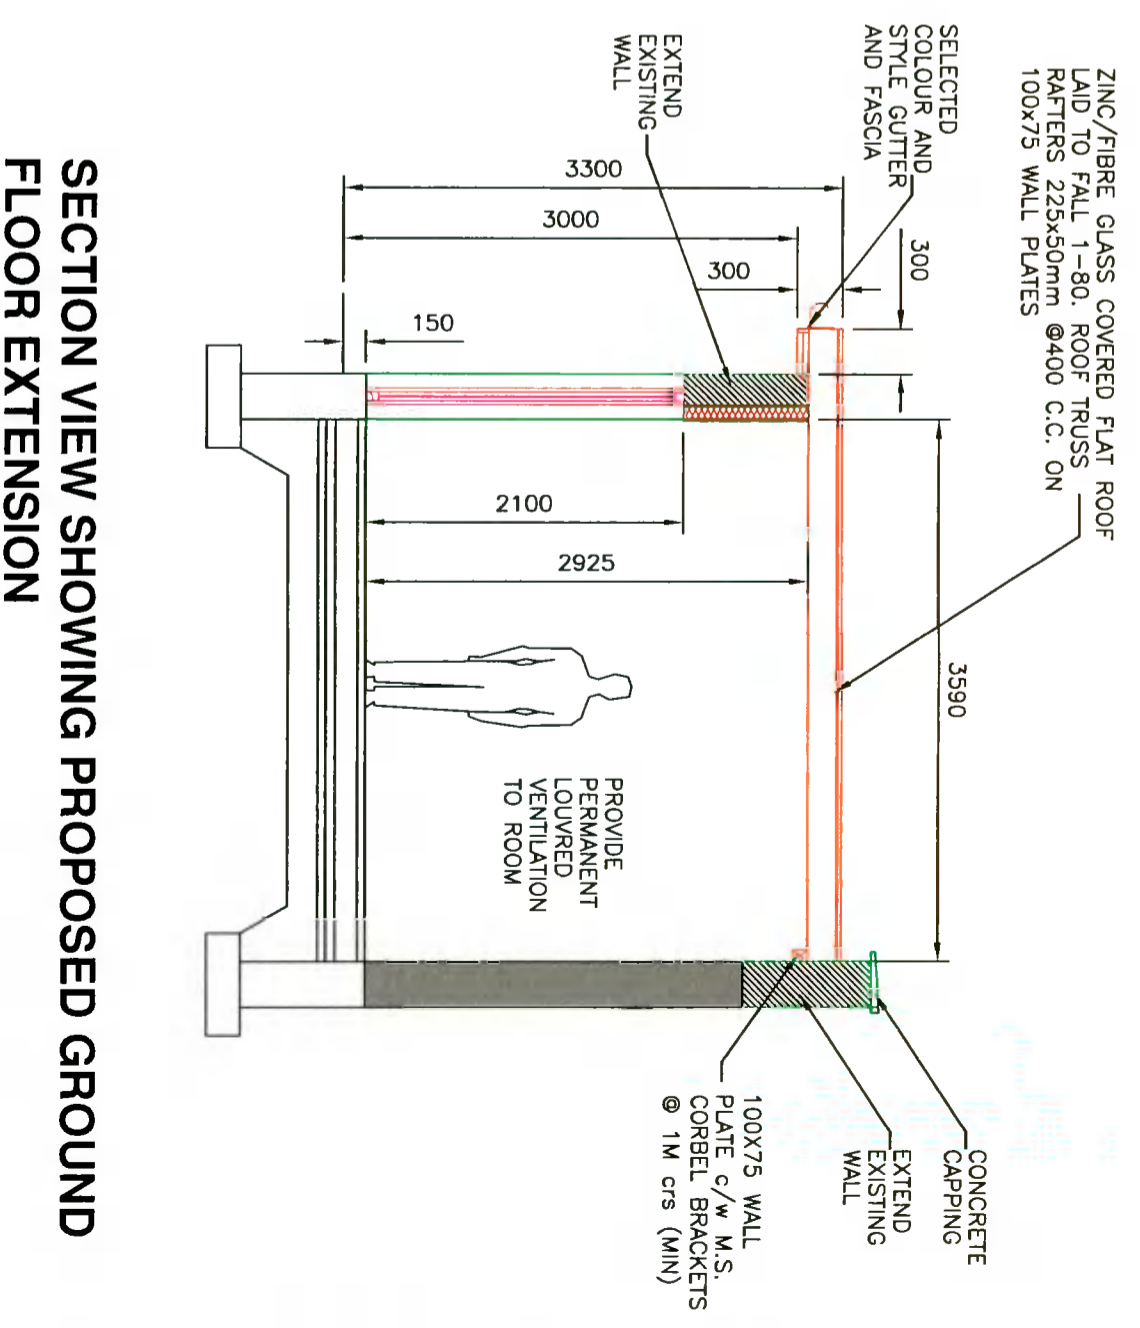

SECTION VIEW SHOWING PROPOSED GROUND FLOOR EXTENSION



The information contained in this drawing is confidential and must not be divulged to any third party without the written consent of Abes Design Services.



38 Larkfield Avenue
Lucan
Co. Dublin

9 Liffey Wood,
Liffey Valley Park, Lucan,
Co. Dublin, K78 RP70

PROPOSED SECTION VIEWS

DRAWN	JOHN FORBES , 38 LARKFIELD AVE. , LUCAN, CO. DUBLIN
DATE	JUNE 2021
SCALE	1:50 @ A3

Rhoda Campion