


DO NOT SCALE FROM THIS DRAWING. USE MEASURED DIMENSIONS IN ALL CASES.  
 VERIFY THE SPACING OF ALL DIMENSIONS WITH THE ARCHITECT'S INFORMATION.  
 THIS DRAWING IS COPYRIGHTED AND NOT TO BE REPRODUCED WITHOUT THE ARCHITECT'S PERMISSION.

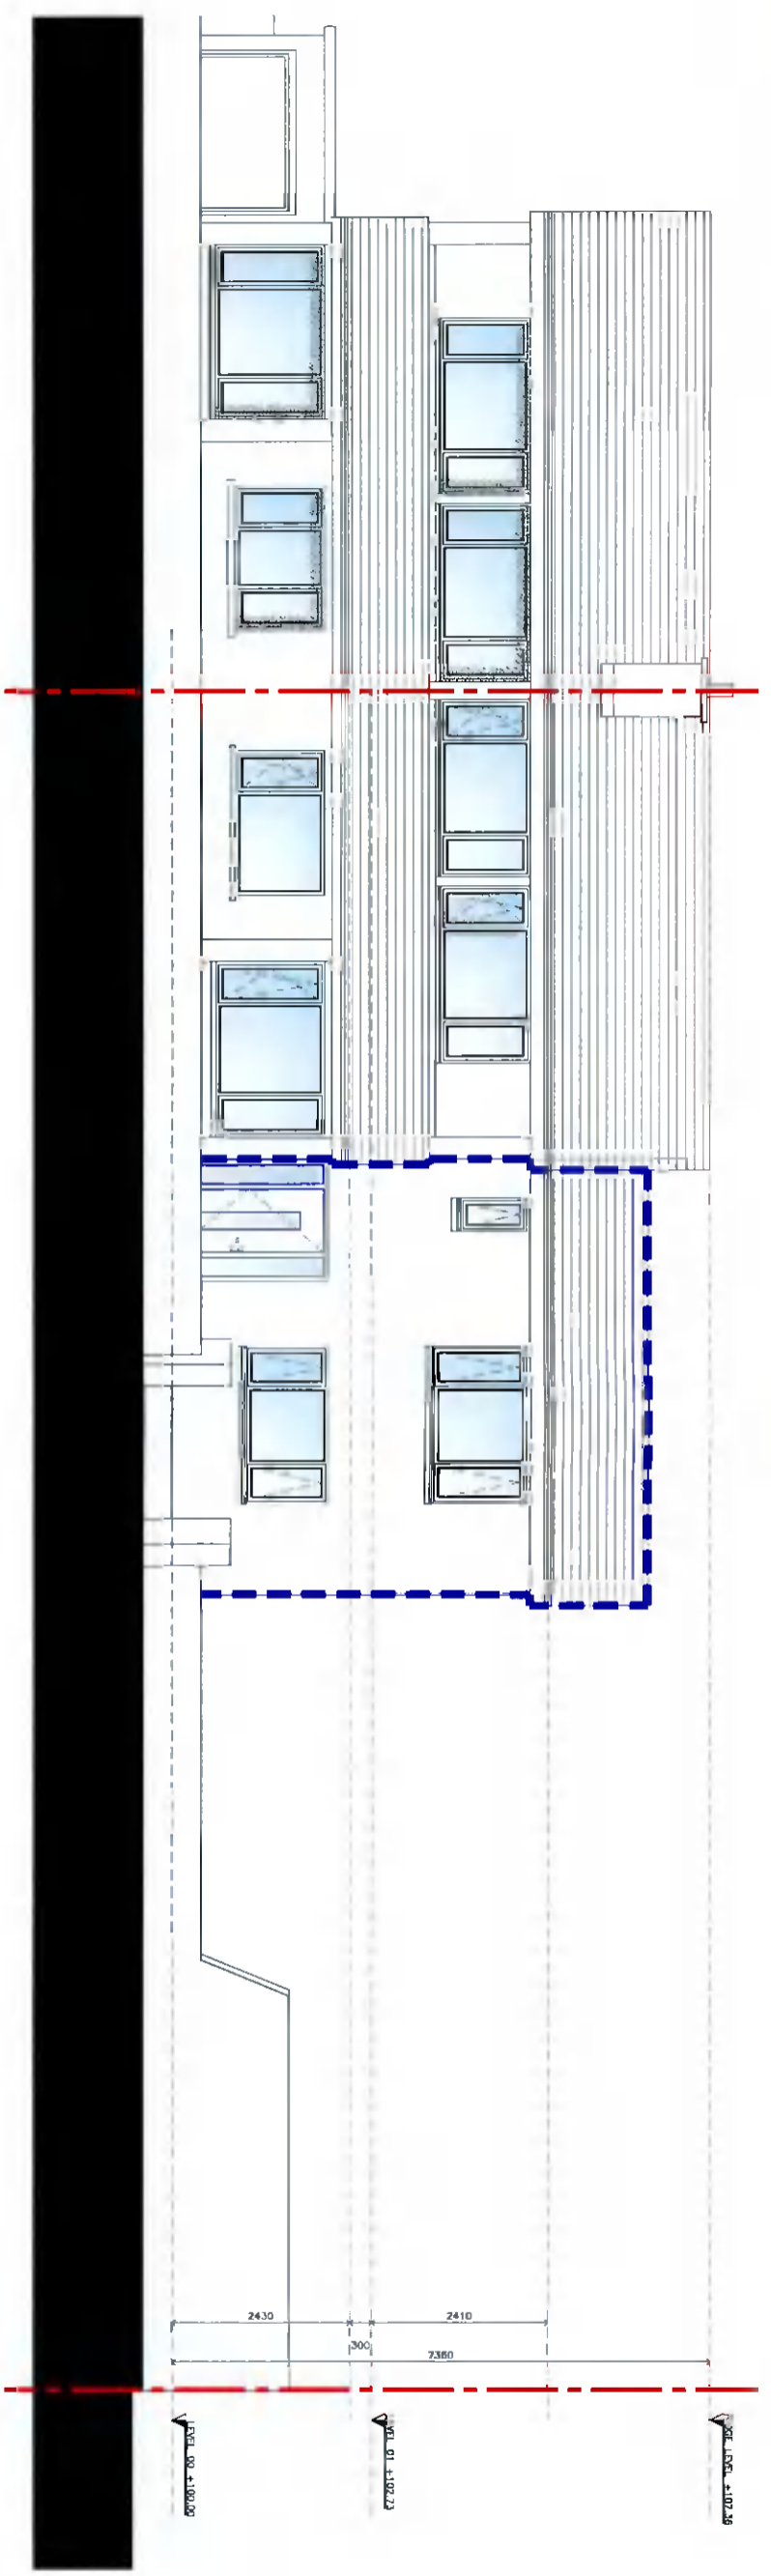

EXISTING CONTIGUOUS ELEVATION  
 SCALE 1:50 @ A1, 1:100 @ A3

SURVEY DRAWINGS

LEGEND:-

- INDICATES SITE BOUNDARY
- EXTERNAL FABRIC TO BE DEMOLISHED

**CANTRELL & CROWLEY**  
 ARCHITECTS & INTERIOR DESIGNERS  
 17, ST. PATRICK'S STREET, DUBLIN 8, IRELAND  
 TEL: 01 454 4000 FAX: 01 454 4001  
 WWW.CANTRELLANDCROWLEY.COM

TRIONA DALY  
 ARCHITECT

Project: ADDITIONS & ALTERATIONS TO EXISTING DWELLING @  
 68 MARIN GREEN, RATHFARNHAM, DUBLIN 14

Drawn by: AS SAKIN  
 Date: SEPT. 2020

Existing Contiguous Elevation

Drawn by: B. FITZPATRICK  
 Checked: R. CRADY