


DO NOT SCALE FROM THIS DRAWING. USE REFERENCED DIMENSIONS IN ALL CASES.
WORK PREPARED BY THE ARCHITECTS AND/OR ENGINEERS IS THE PROPERTY OF THE ARCHITECTS AND/OR ENGINEERS.
THIS DRAWING IS COPYRIGHTED AND MAY ONLY BE REPRODUCED WITH THE ARCHITECTS' PERMISSION.

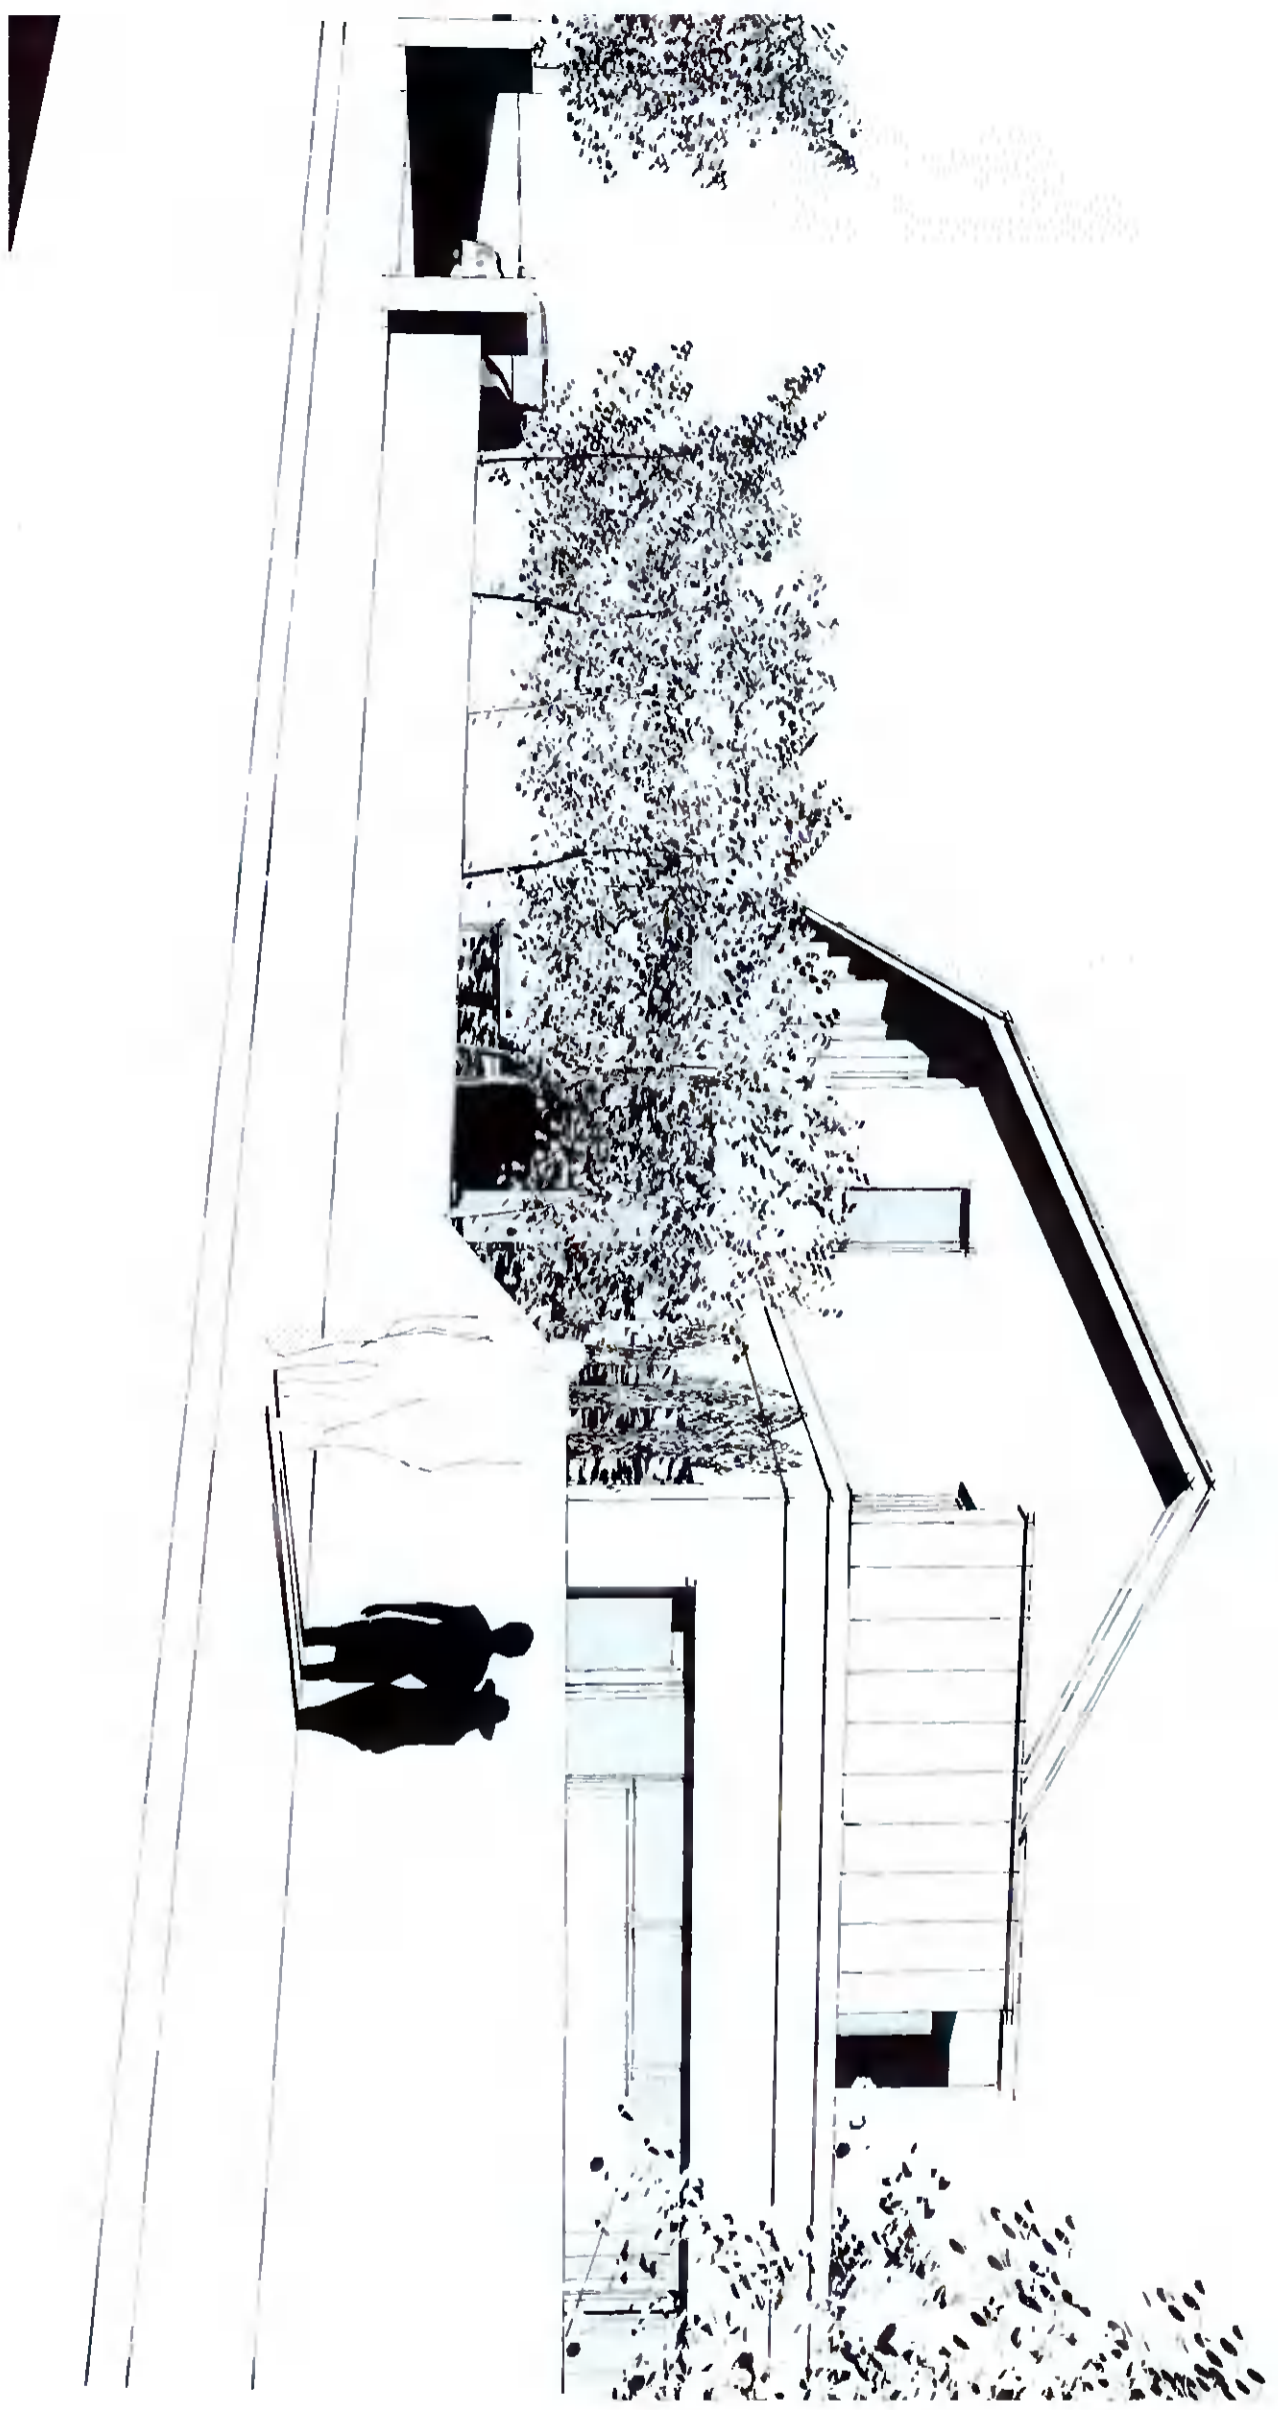

PROPOSED 3D MODEL - VIEW FROM MARIAN CRESCENT 2/3

PLANNING DRAWINGS

CANTRELL & CROWLEY
ARCHITECTS & INTERIOR DESIGNERS
11 ST. PATRICK'S PLACE, DUBLIN 8
TEL: 01 454 4022 FAX: 01 454 4023
WWW.CANTRELLANDCROWLEY.COM



Client: **TRIONA DALY**

Project: **ADDITIONS & ALTERATIONS TO EXISTING DWELLING**
Site: **68 MARIAN CRESCENT, KATHLEENHAM, DUBLIN 14**

Drawn by: **AS SHOWN**
Date: **JUNE 2021**
Checked by: **S. HERRIN**
Project No: **2050 P01 402**