



# Planning Pack Map

LOCATION OF SITE  
NOTICE

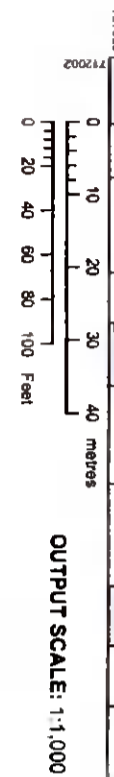

**CAPTURE RESOLUTION:**  
The map objects are only accurate to the resolution at which they were captured. Output scale is not indicative of data capture scale. Further information is available at: [http://www.osi.ie/search/Capture Resolution](http://www.osi.ie/search/Capture%20Resolution)

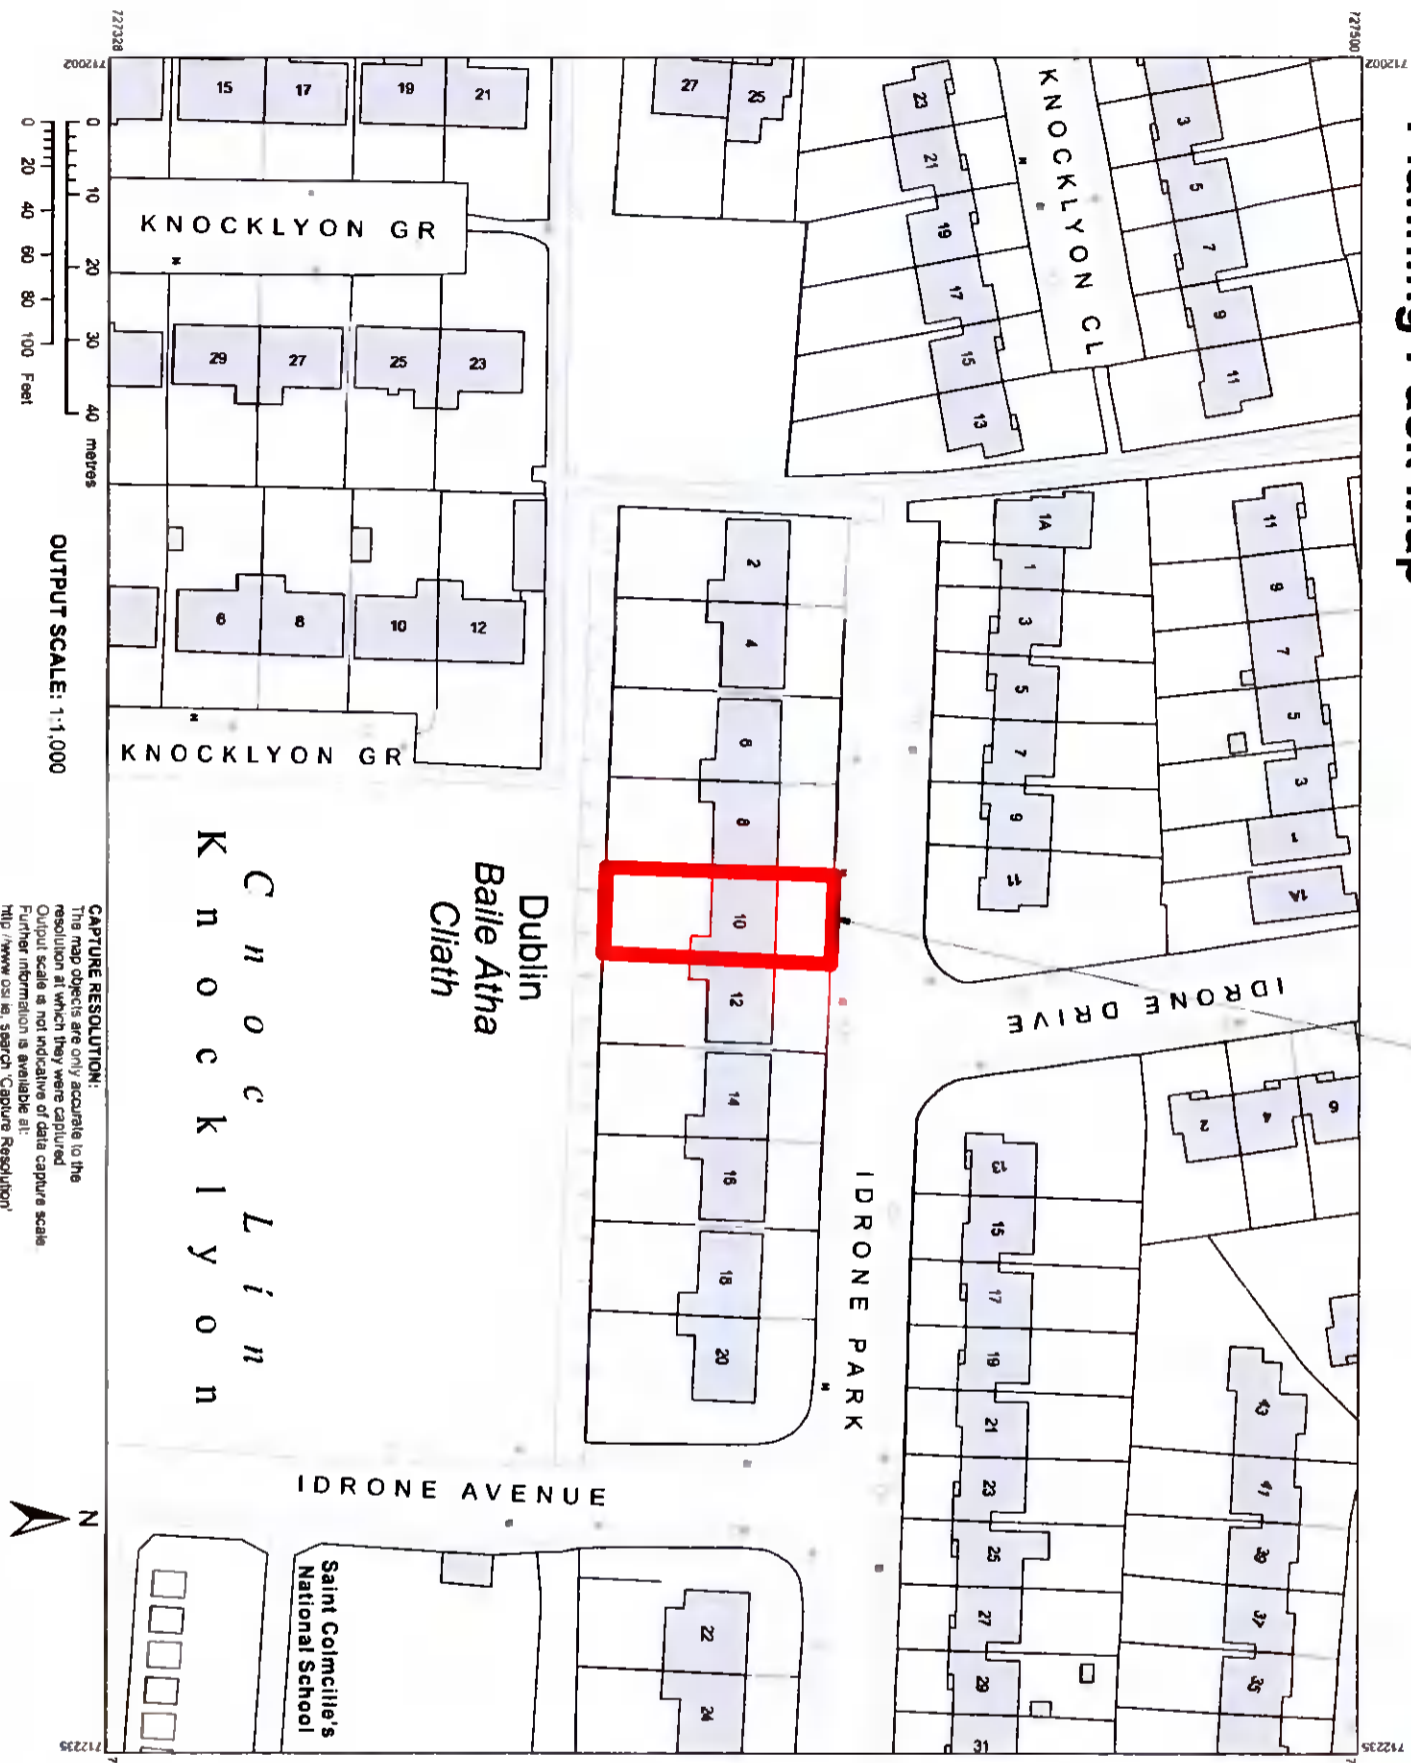

**Ordnance Survey**  
National Mapping Agency

**CENTRE COORDINATES:**  
ITM 712119,727414  
**PUBLISHED:** 22/06/2021 **ORDER NO.:** 50201962\_1  
**MAP SERIES:** 1:1,000 **MAP SHEETS:** 3391-11

**PREPARED BY:**  
SHD ENGINEERS  
DUBLIN 14

**COMPILED AND PUBLISHED BY:**  
Ordnance Survey Ireland,  
Phoenix Park,  
Dublin 8,  
Ireland

Unauthorised reproduction infringes Ordnance Survey Ireland and Government of Ireland copyright.  
All rights reserved  
No part of this publication may be copied, reproduced or transmitted in any form or by any means without the prior written permission of the copyright owners.

The representation on this map of a road, track or footpath is not evidence of the existence of a right of way.

Ordnance Survey maps never show legal property boundaries, nor do they show ownership of physical features.

© Suirbhealach Ordnáin's Éireann, 2021  
© Ordnance Survey Ireland, 2021  
[www.osi.ie/copyright](http://www.osi.ie/copyright)

**LEGEND:**  
[http://www.osi.ie/search/Large Scale Legend](http://www.osi.ie/search/Large%20Scale%20Legend)

**archy.**  
Online Home Design  
[www.archy.ie](http://www.archy.ie)

**SHD**  
www.SHDesign.ie

Victoria Brennan  
10 Idrone Park

OS MAP

Date  
06/28/21

**NOTES:**  
This drawing is for information purposes only. Not for construction. All shown dimensions to be checked on site.  
Do not scale drawing.  
All dimensions in millimeters unless otherwise stated.  
Any discrepancies to be discussed to the designers.