




A0

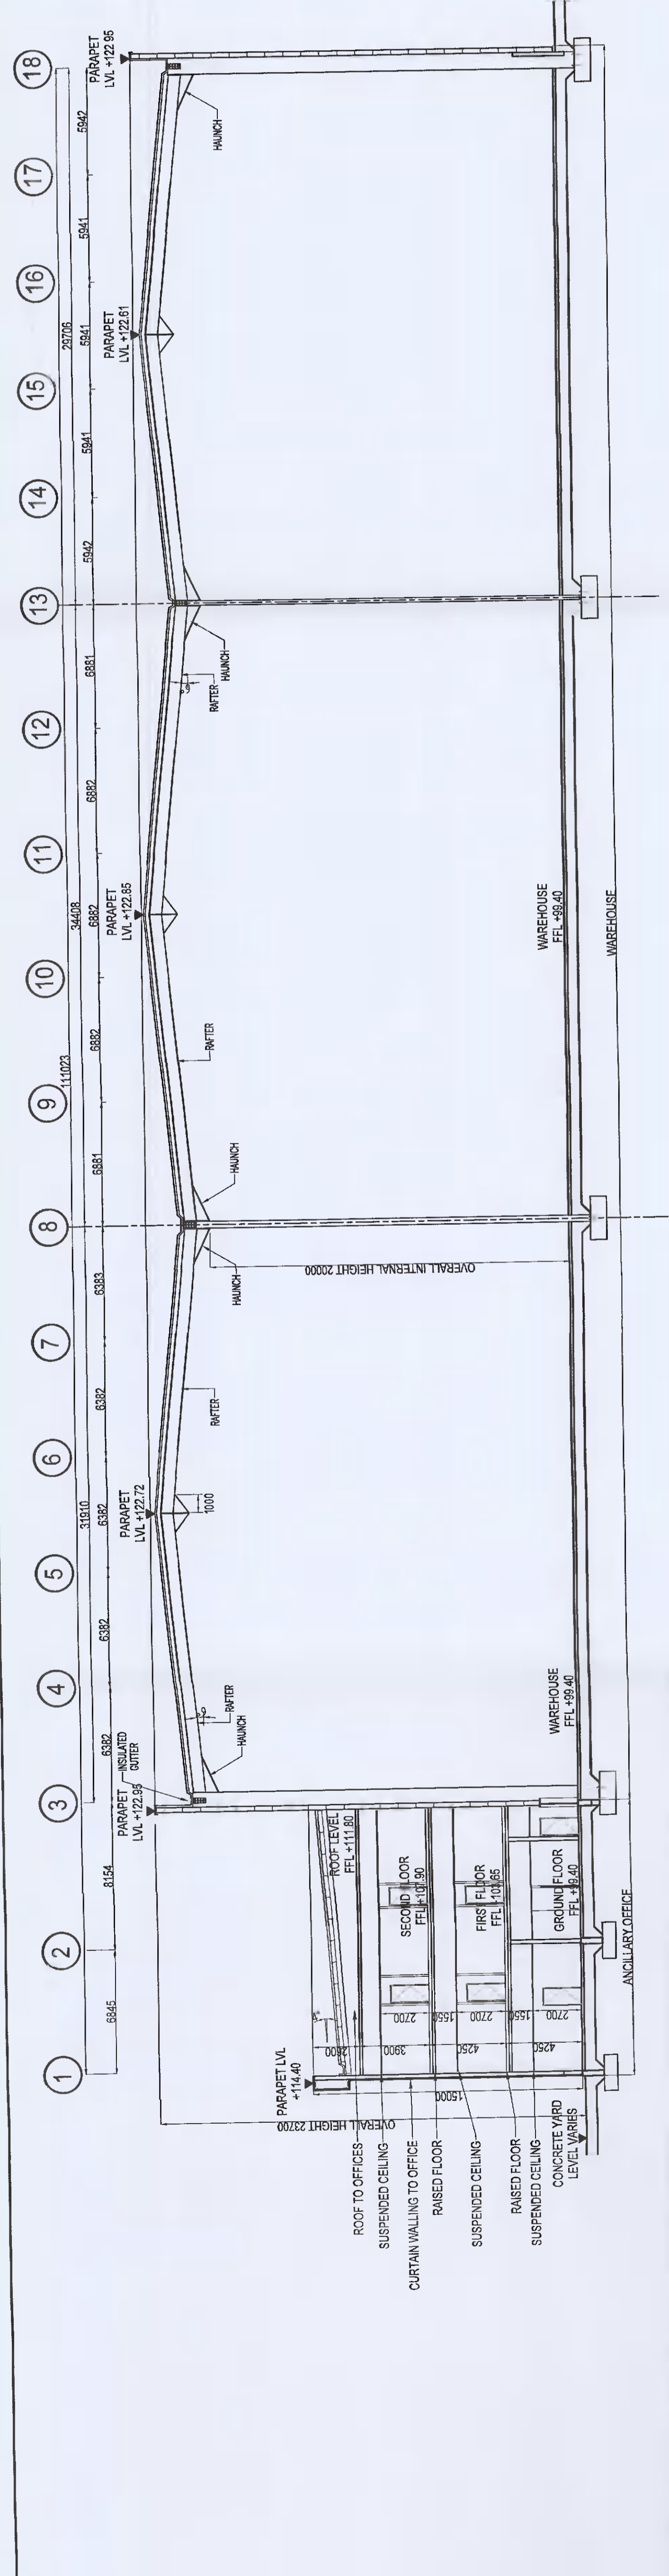


SECTION A-A
SCALE 1:200

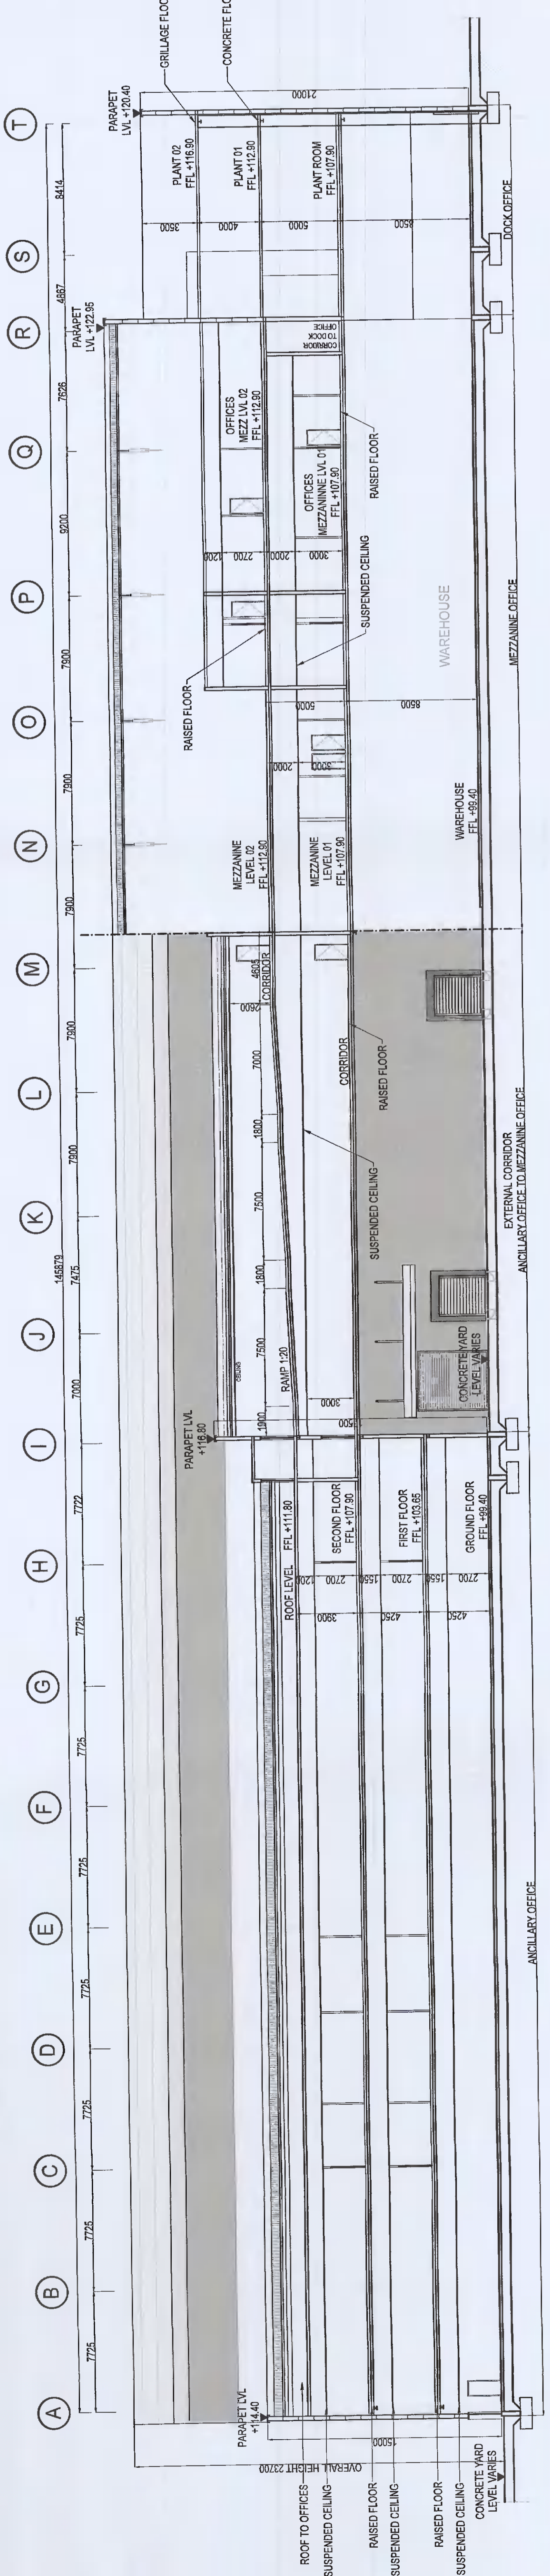


SECTION B-B
SCALE 1:200

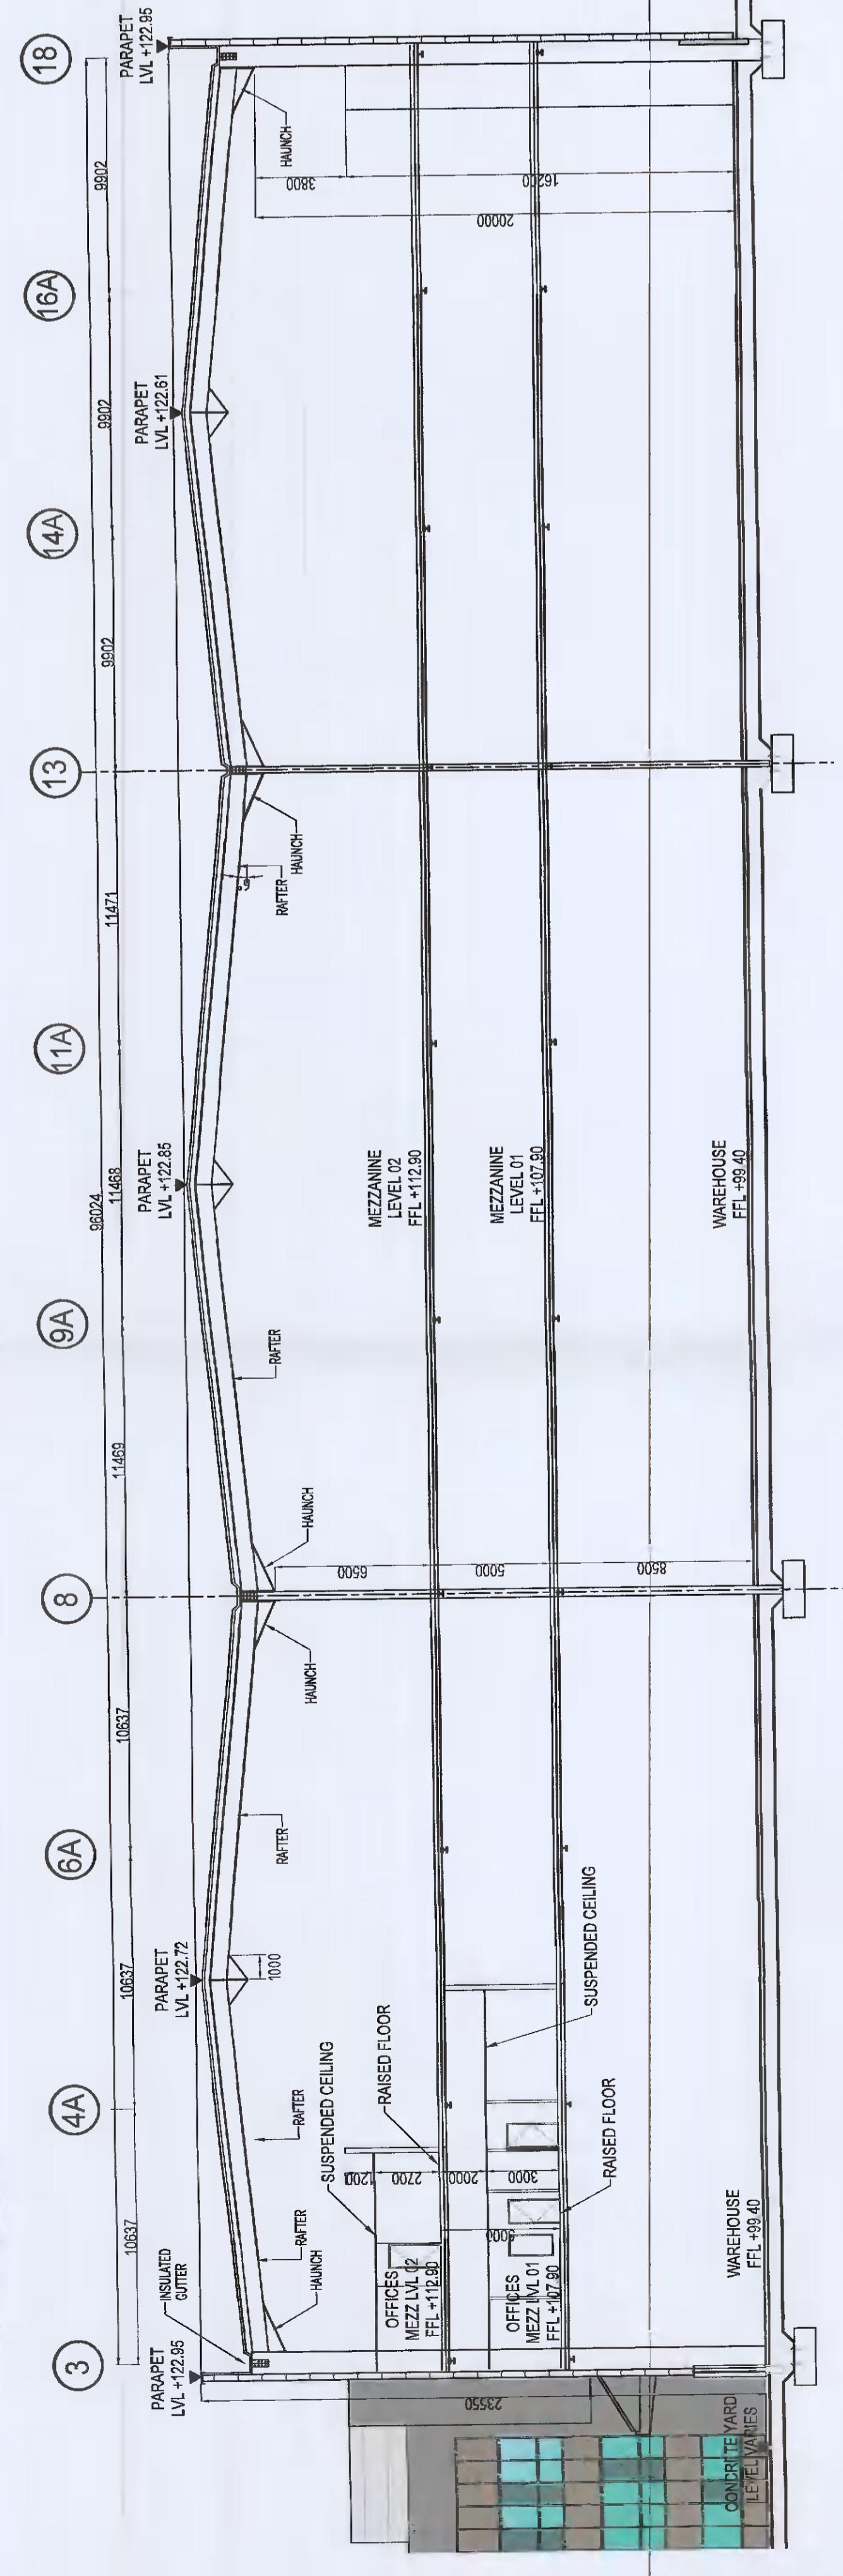


SECTION C-C
SCALE 1:200

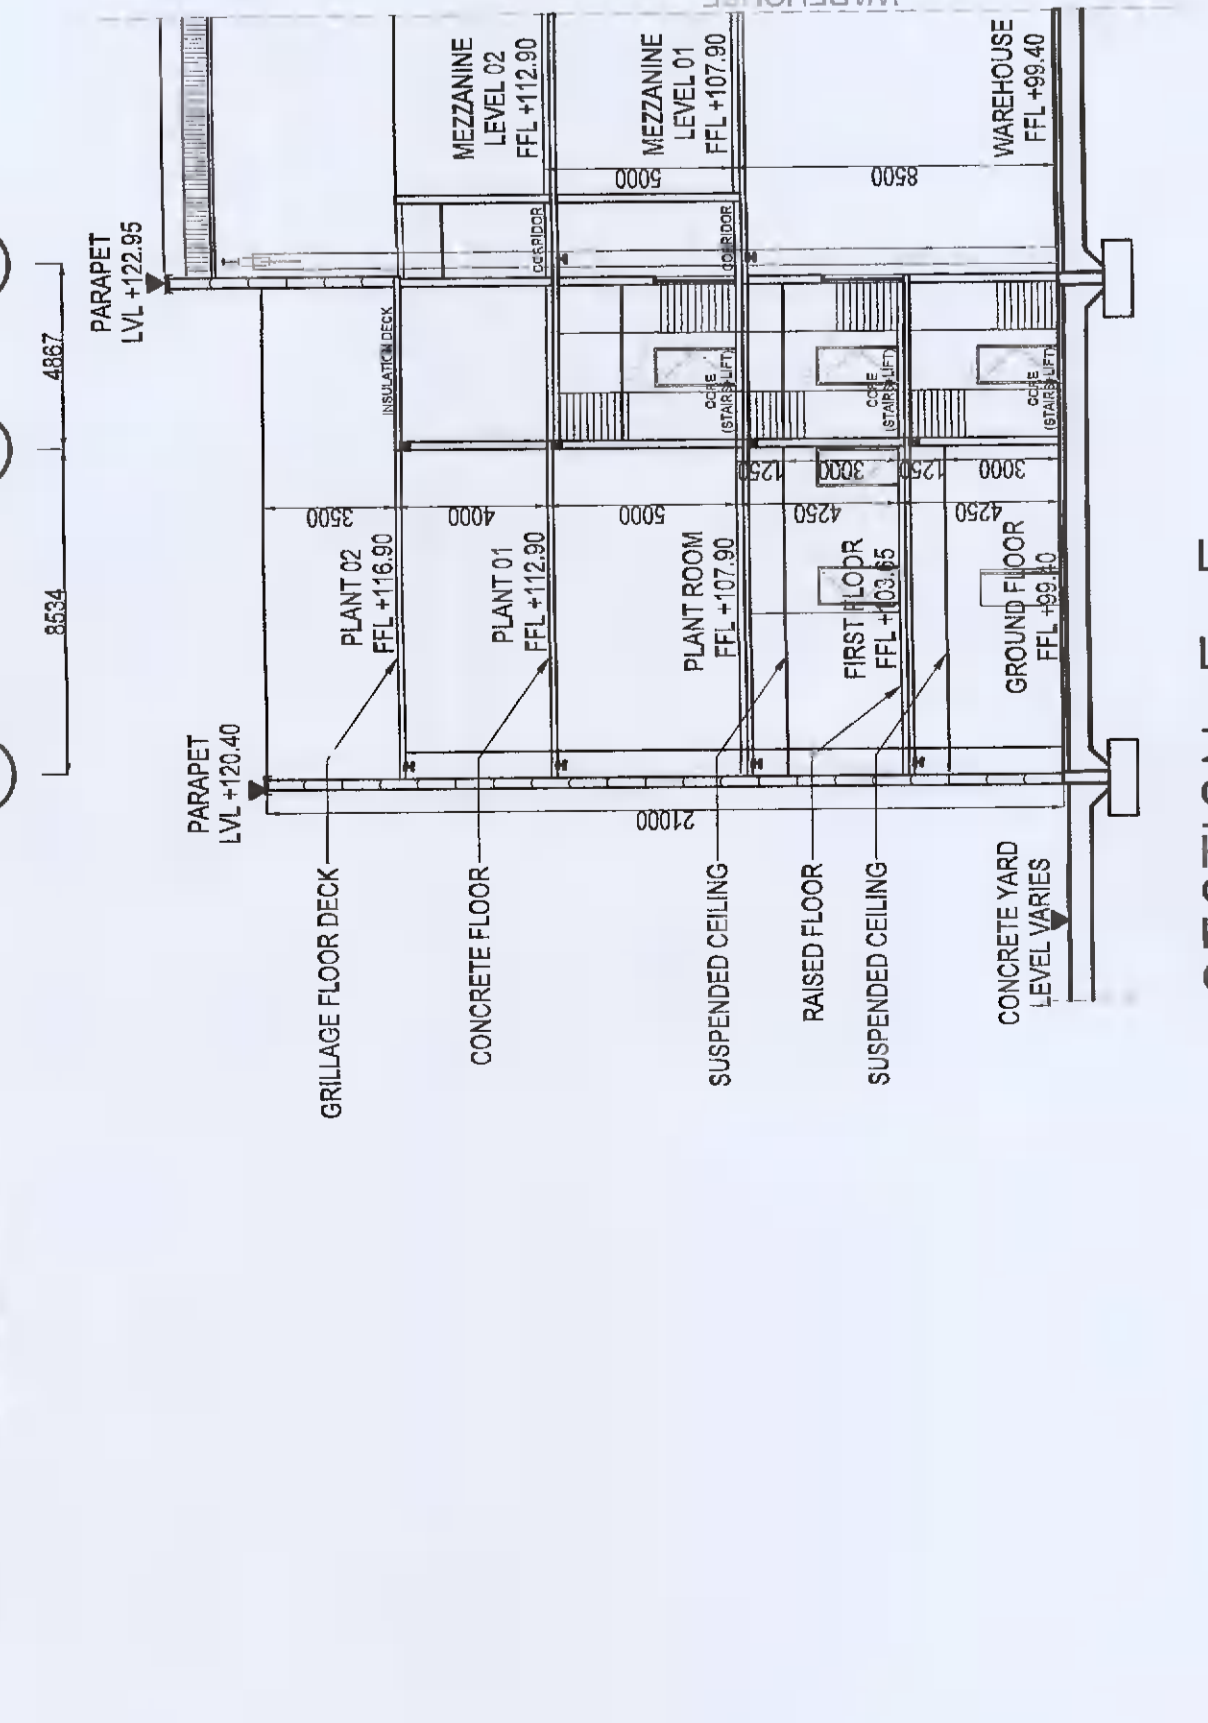


SECTION E-E
SCALE 1:200

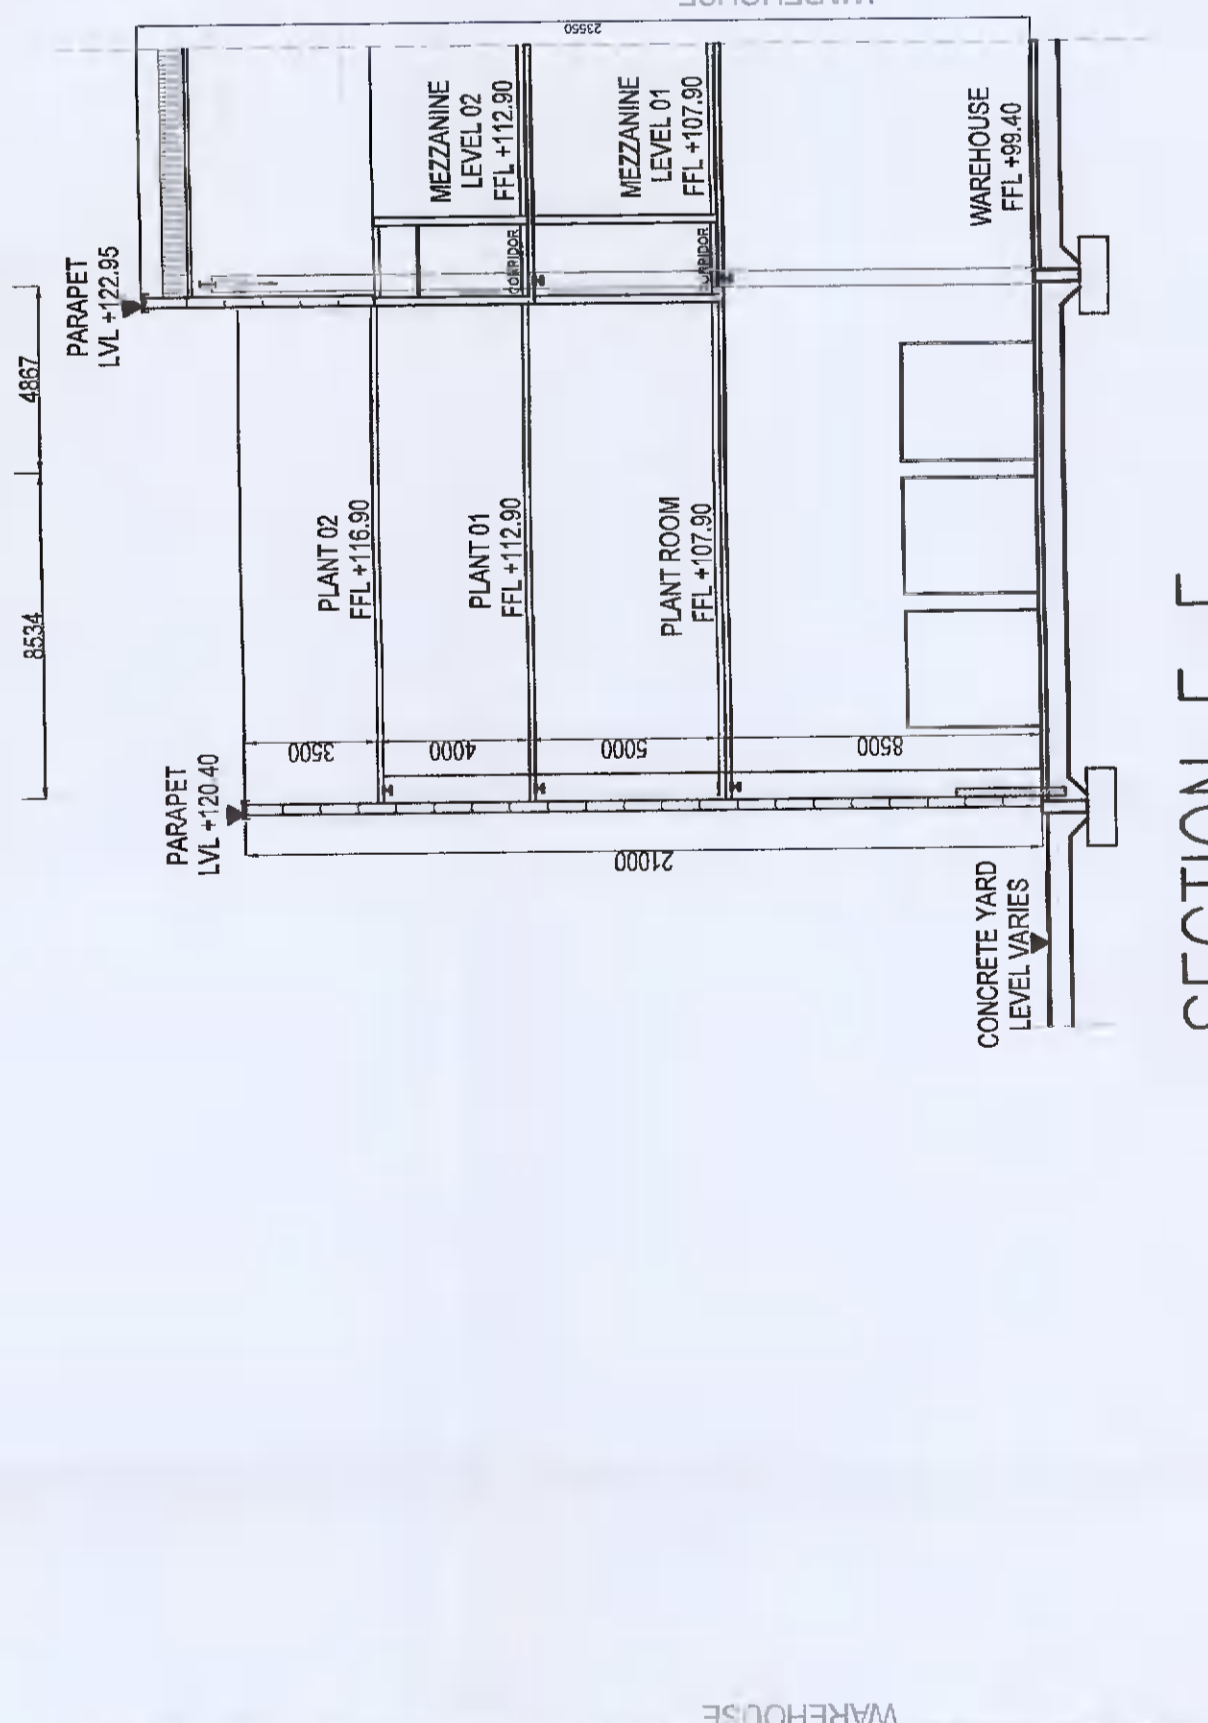


SECTION F-F
SCALE 1:200

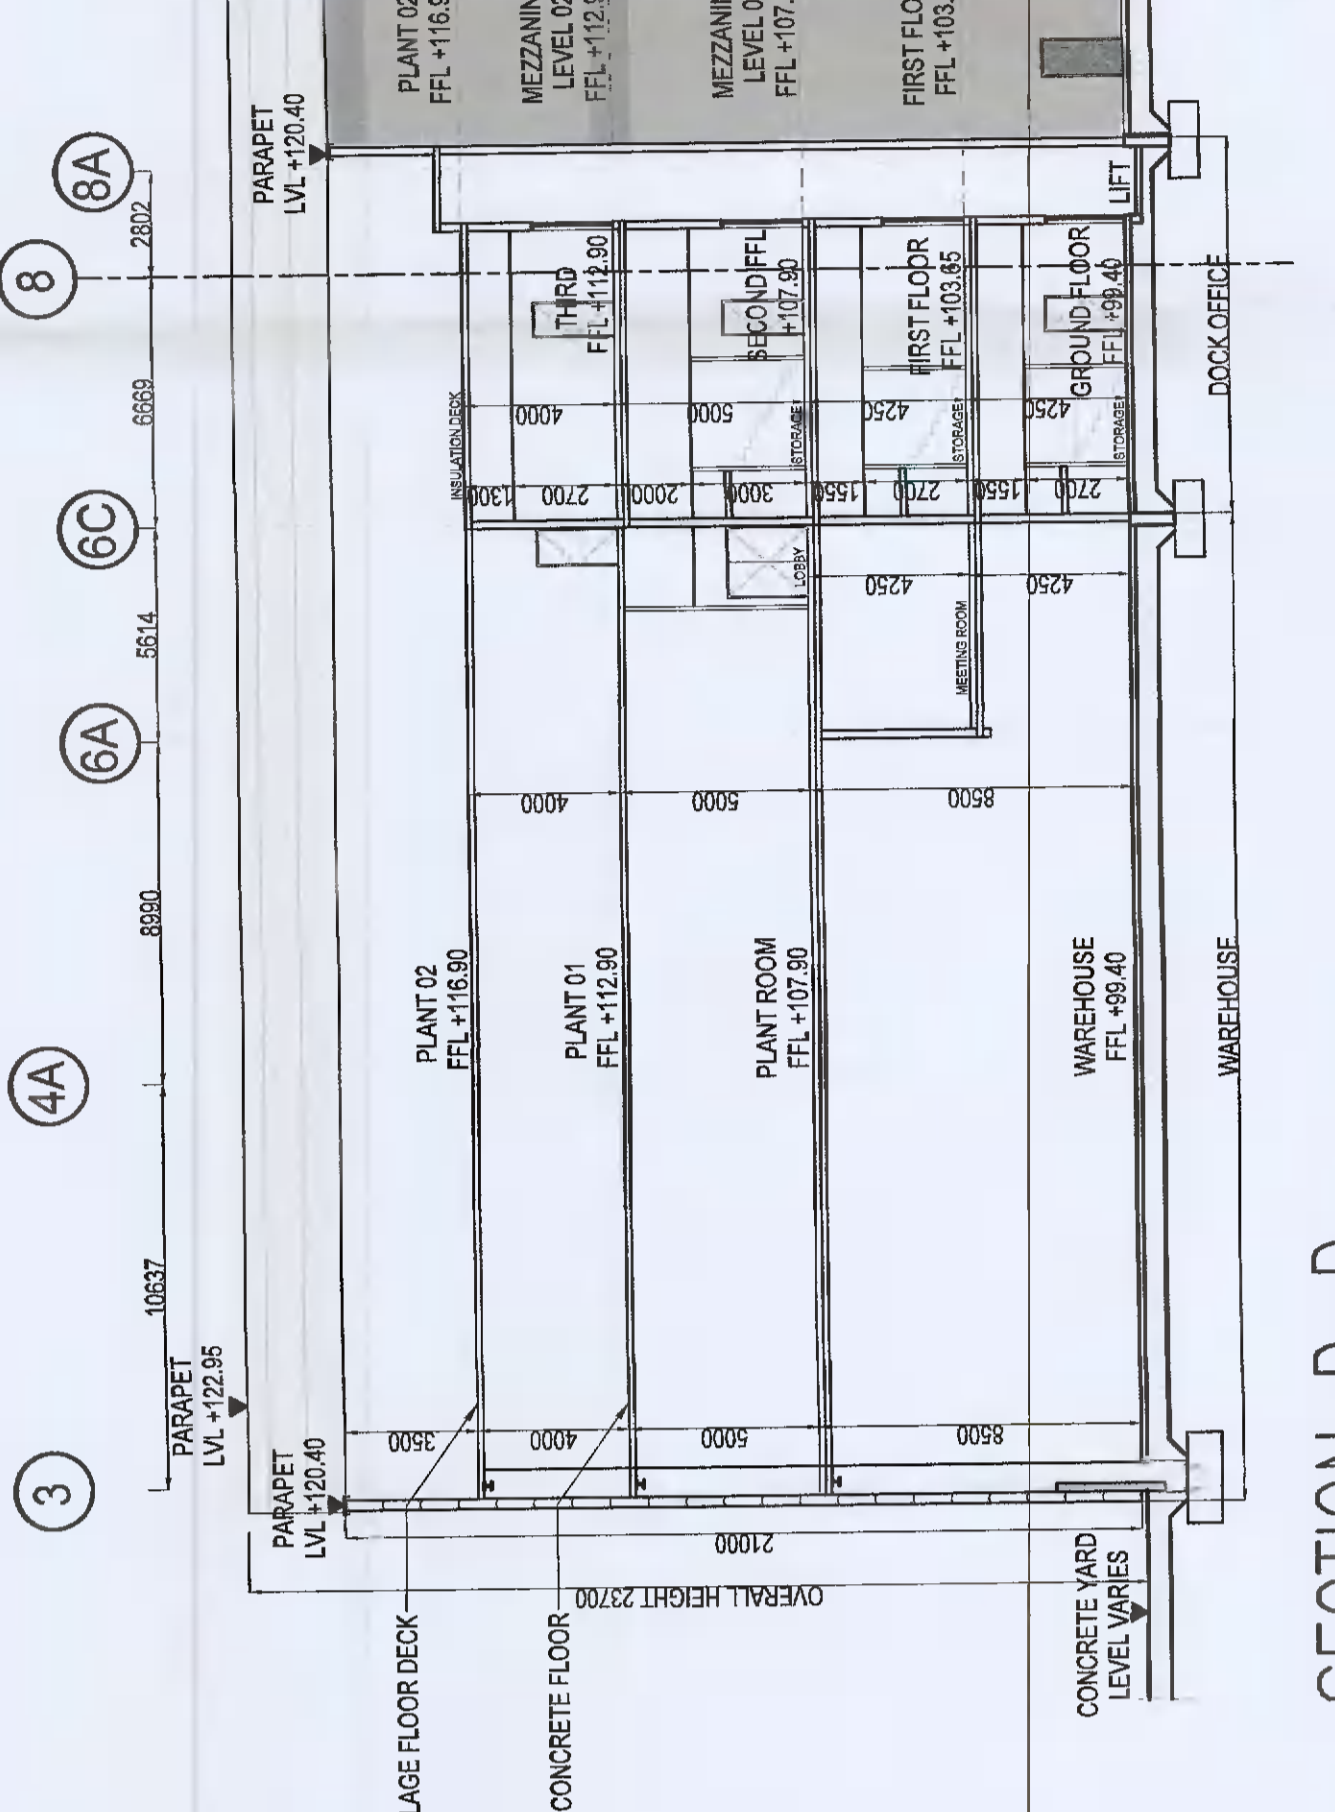

SECTION D-D
SCALE 1:200

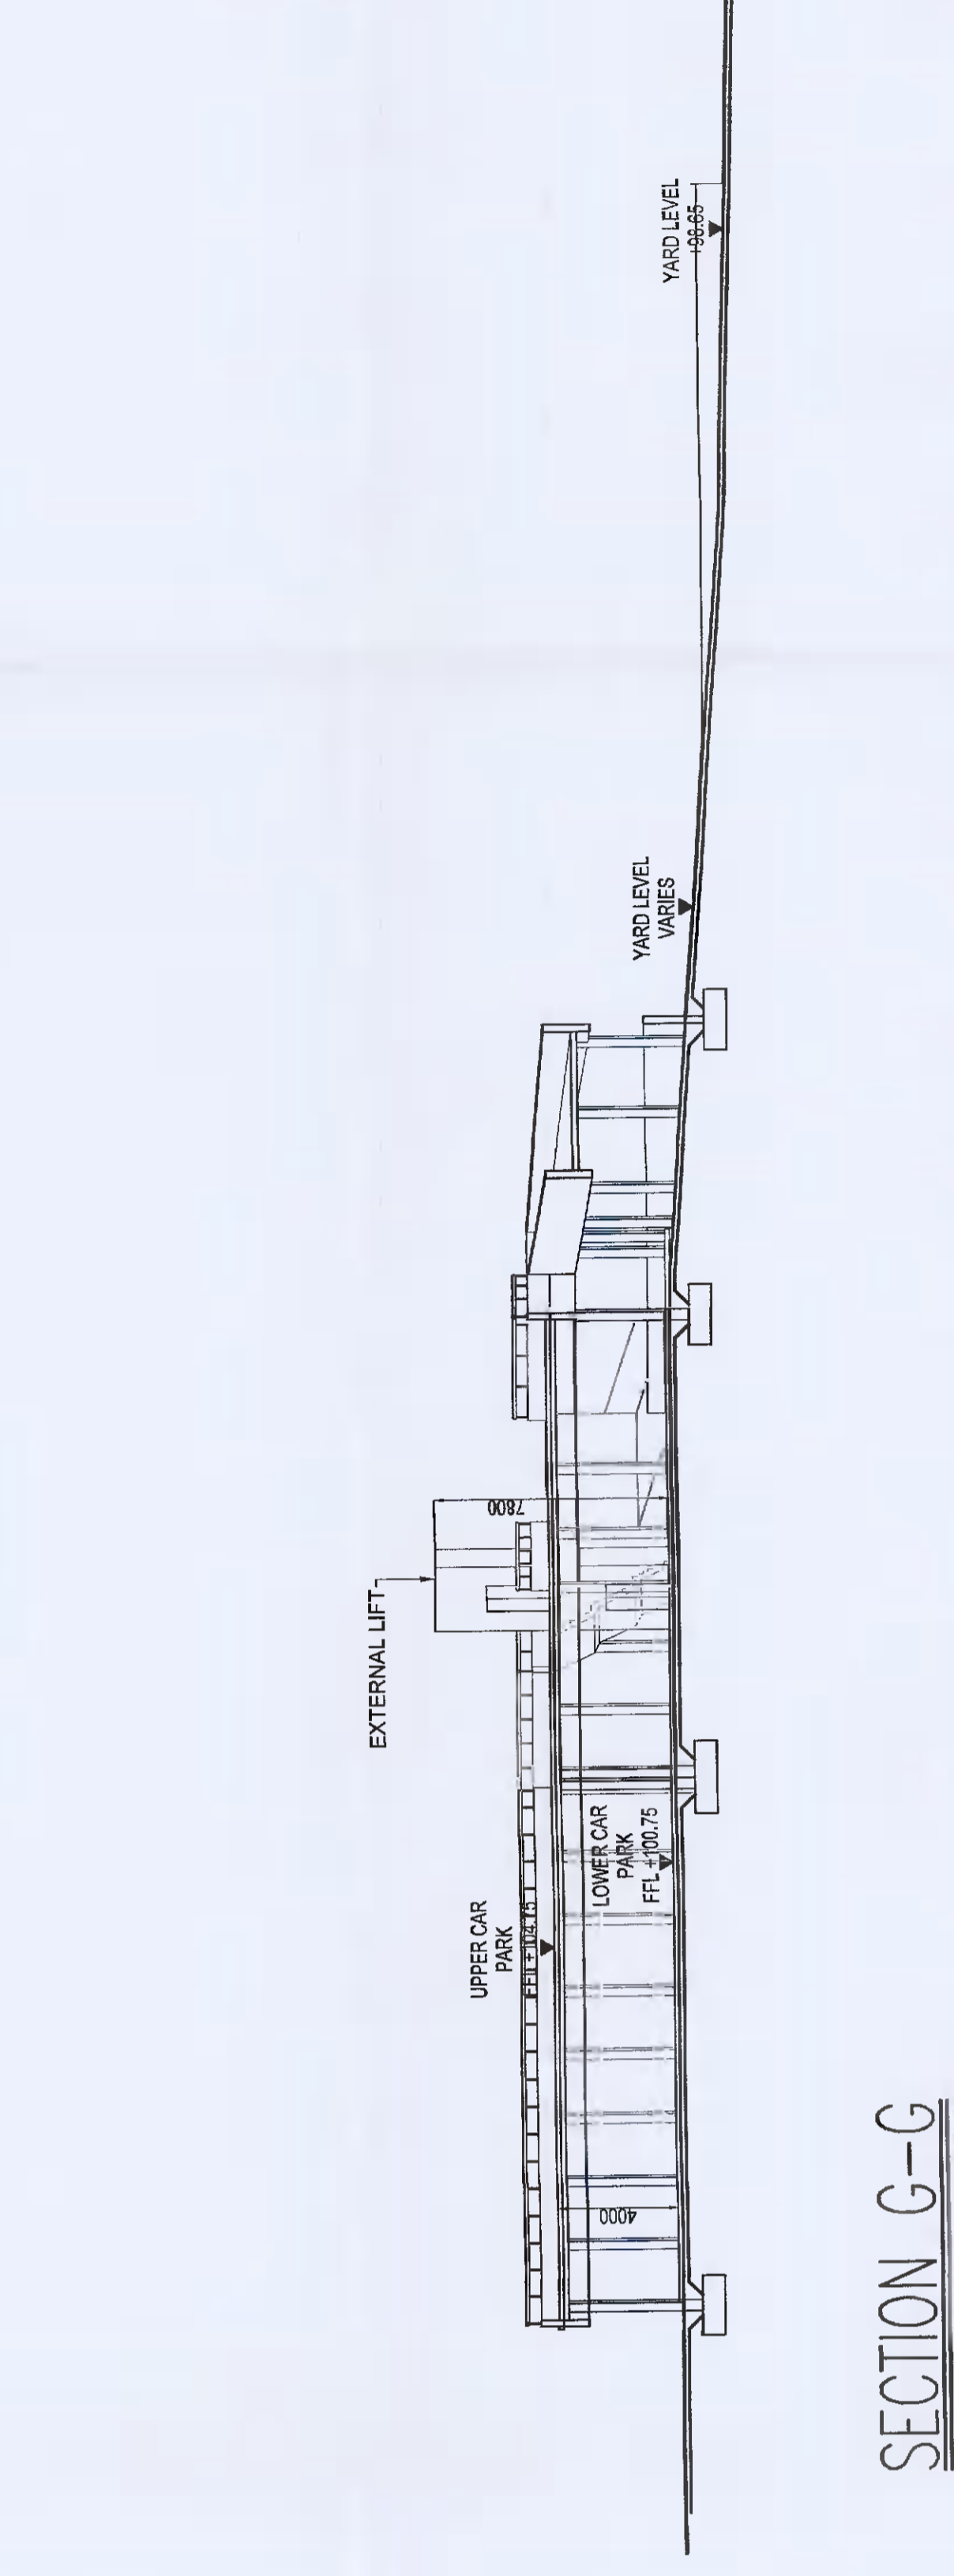

SECTION G-G
SCALE 1:200

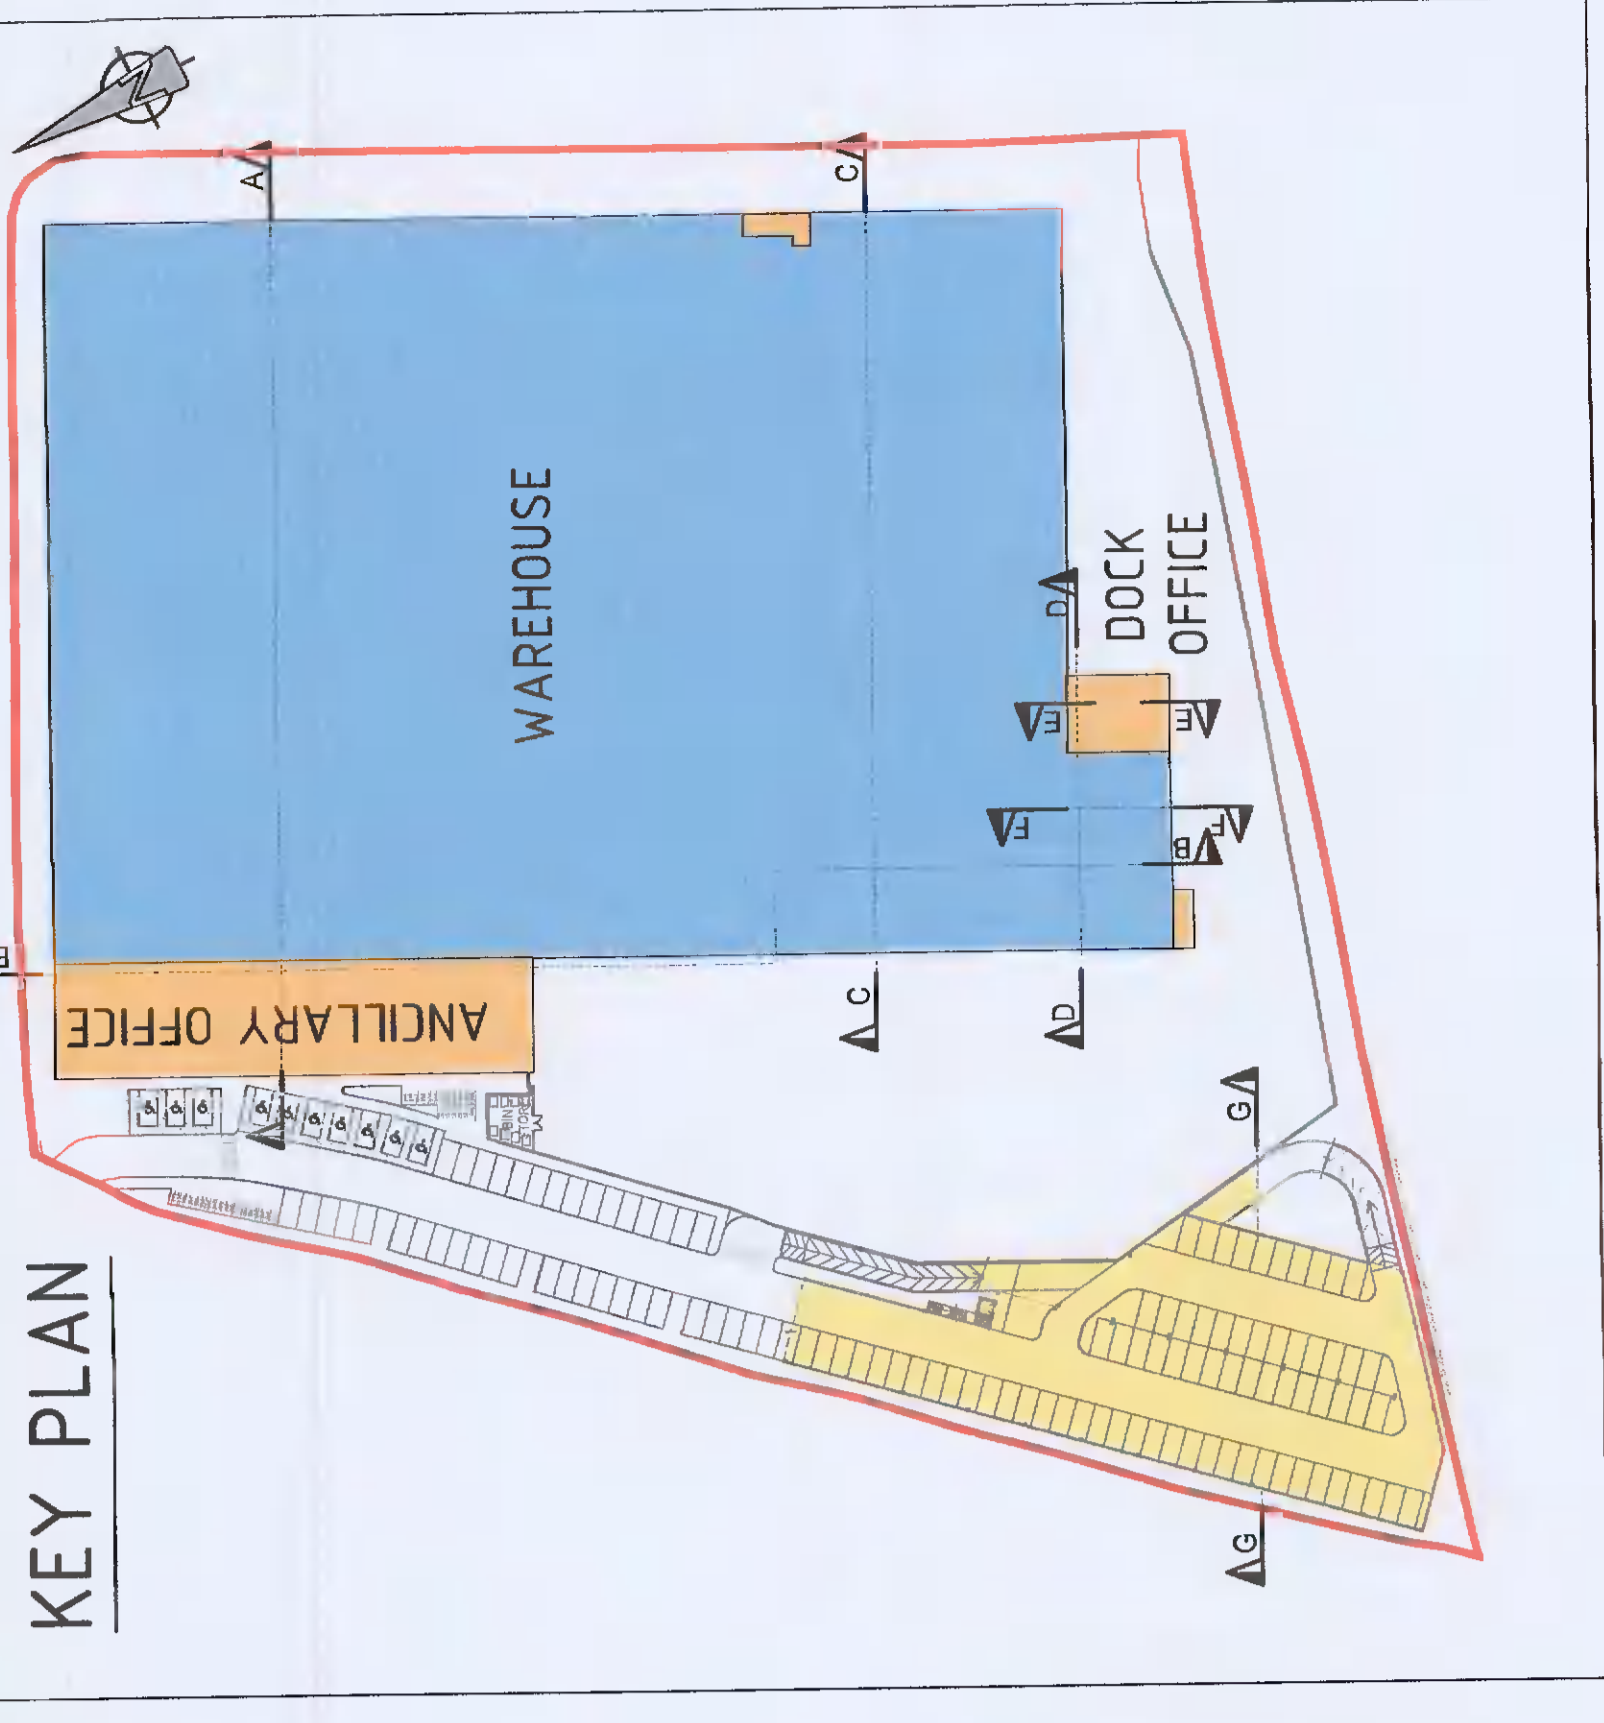

KEY PLAN

PLANNING ALTERATION

DEVELOPMENT AT SITE C,
COLLEGE LANE, GREENGUE
RATHCOOLE
CO. DUBLIN

ARCHITECTURAL SECTIONS

JORDANSTOWN PROPERTIES LTD

KAVANAGH BURKE
CONSULTING ENGINEERS

65-67, DUBLIN 6, DUBLIN 6, IRELAND
TEL: 01-454 8884
FAX: 01-454 8885
EMAIL: kavanaghburke@kavanaghburke.ie

Scale: 1:200 Date: July 2021
Rev: 1
D1658 GA-A08 PL3